


TYPICAL CROSS SECTION
(TYPE 2)

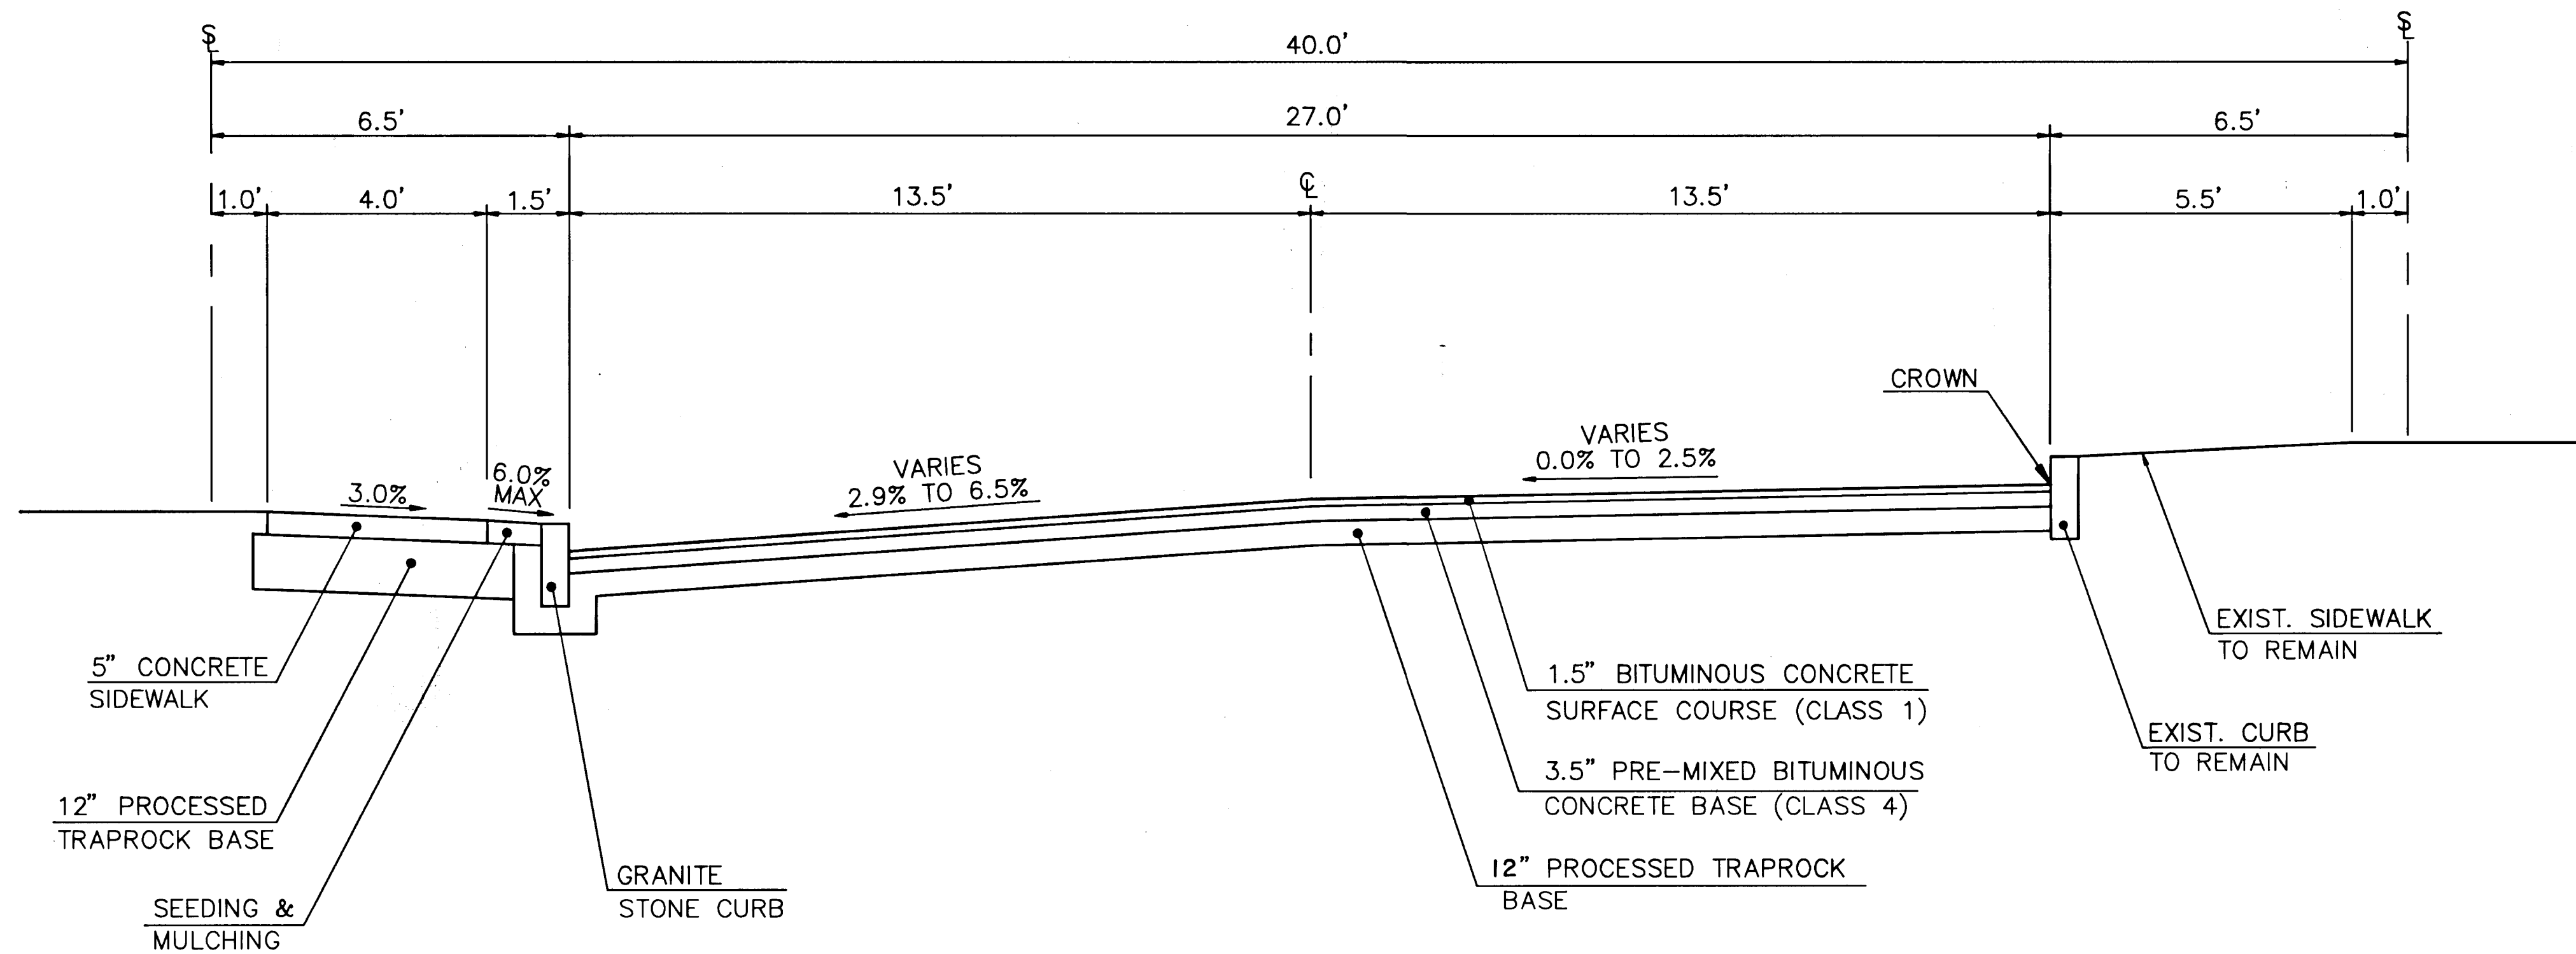

TYPICAL CROSS SECTION
(TYPE 1)

RECONSTRUCTION OF
MECHANIC AND POTTER STREETS
CONTRACT NO. E92-23

TYPICAL CROSS SECTIONS

THE CITY OF
HARTFORD, CONNECTICUT

NO.	DATE	REVISION
DESIGNED: I.A.S.		
DRAWN: I.A.S.	DATE: AUG. 1991	
CHECKED: A.W.S.	SCALE: N.T.S.	
APPROVED: R.C.G.		

PURCELL
ASSOCIATES

SHEET NO.
7 OF 13
DAYBOOK NO.
011244