

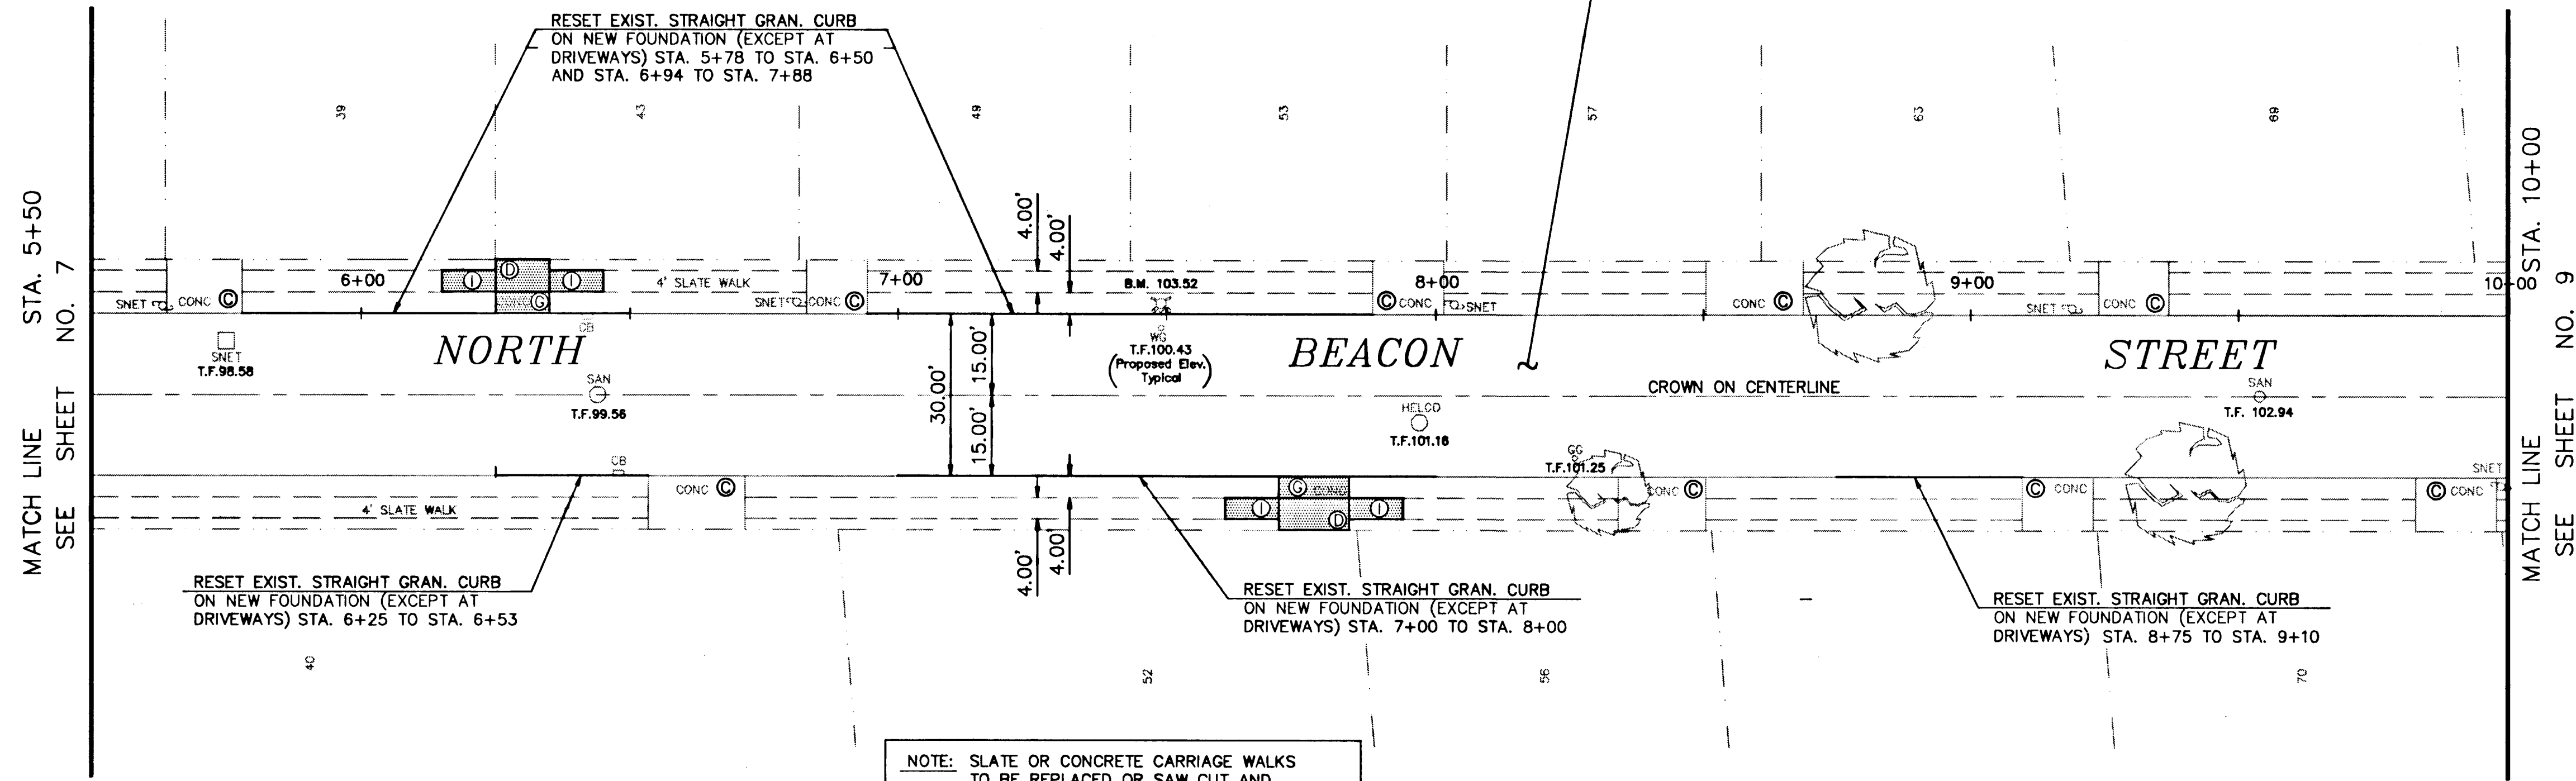


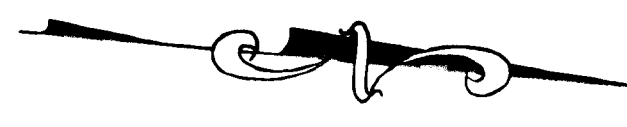

- Ⓒ EXISTING DRIVEWAY RAMP TO REMAIN
- Ⓓ CONSTRUCT 8" REINFORCED CONC. SIDEWALK ON NEW FOUNDATION
- Ⓔ CONSTRUCT 8" REINFORCED CONC. DRIVEWAY RAMP ON NEW FOUNDATION
- Ⓘ RELAY FLAGSTONE WALK
- 98.69 EXISTING GRADE
- 98.66 PROPOSED GRADE

NOTE: SLATE OR CONCRETE CARRIAGE WALKS TO BE REPLACED OR SAW CUT AND RESET AS NEEDED DUE TO CURB GRADES. SAW CUTS TO BE PAID FOR UNDER ITEM # 28
RELAY OF SLATE OR CONCRETE WALK TO BE PAID UNDER ITEM #29 OR #30
INSTALLATION OF NEW CONCRETE WALK OR SLATE TO BE PAID UNDER ITEM #21 OR 29A.

PLAN
1" = 20'

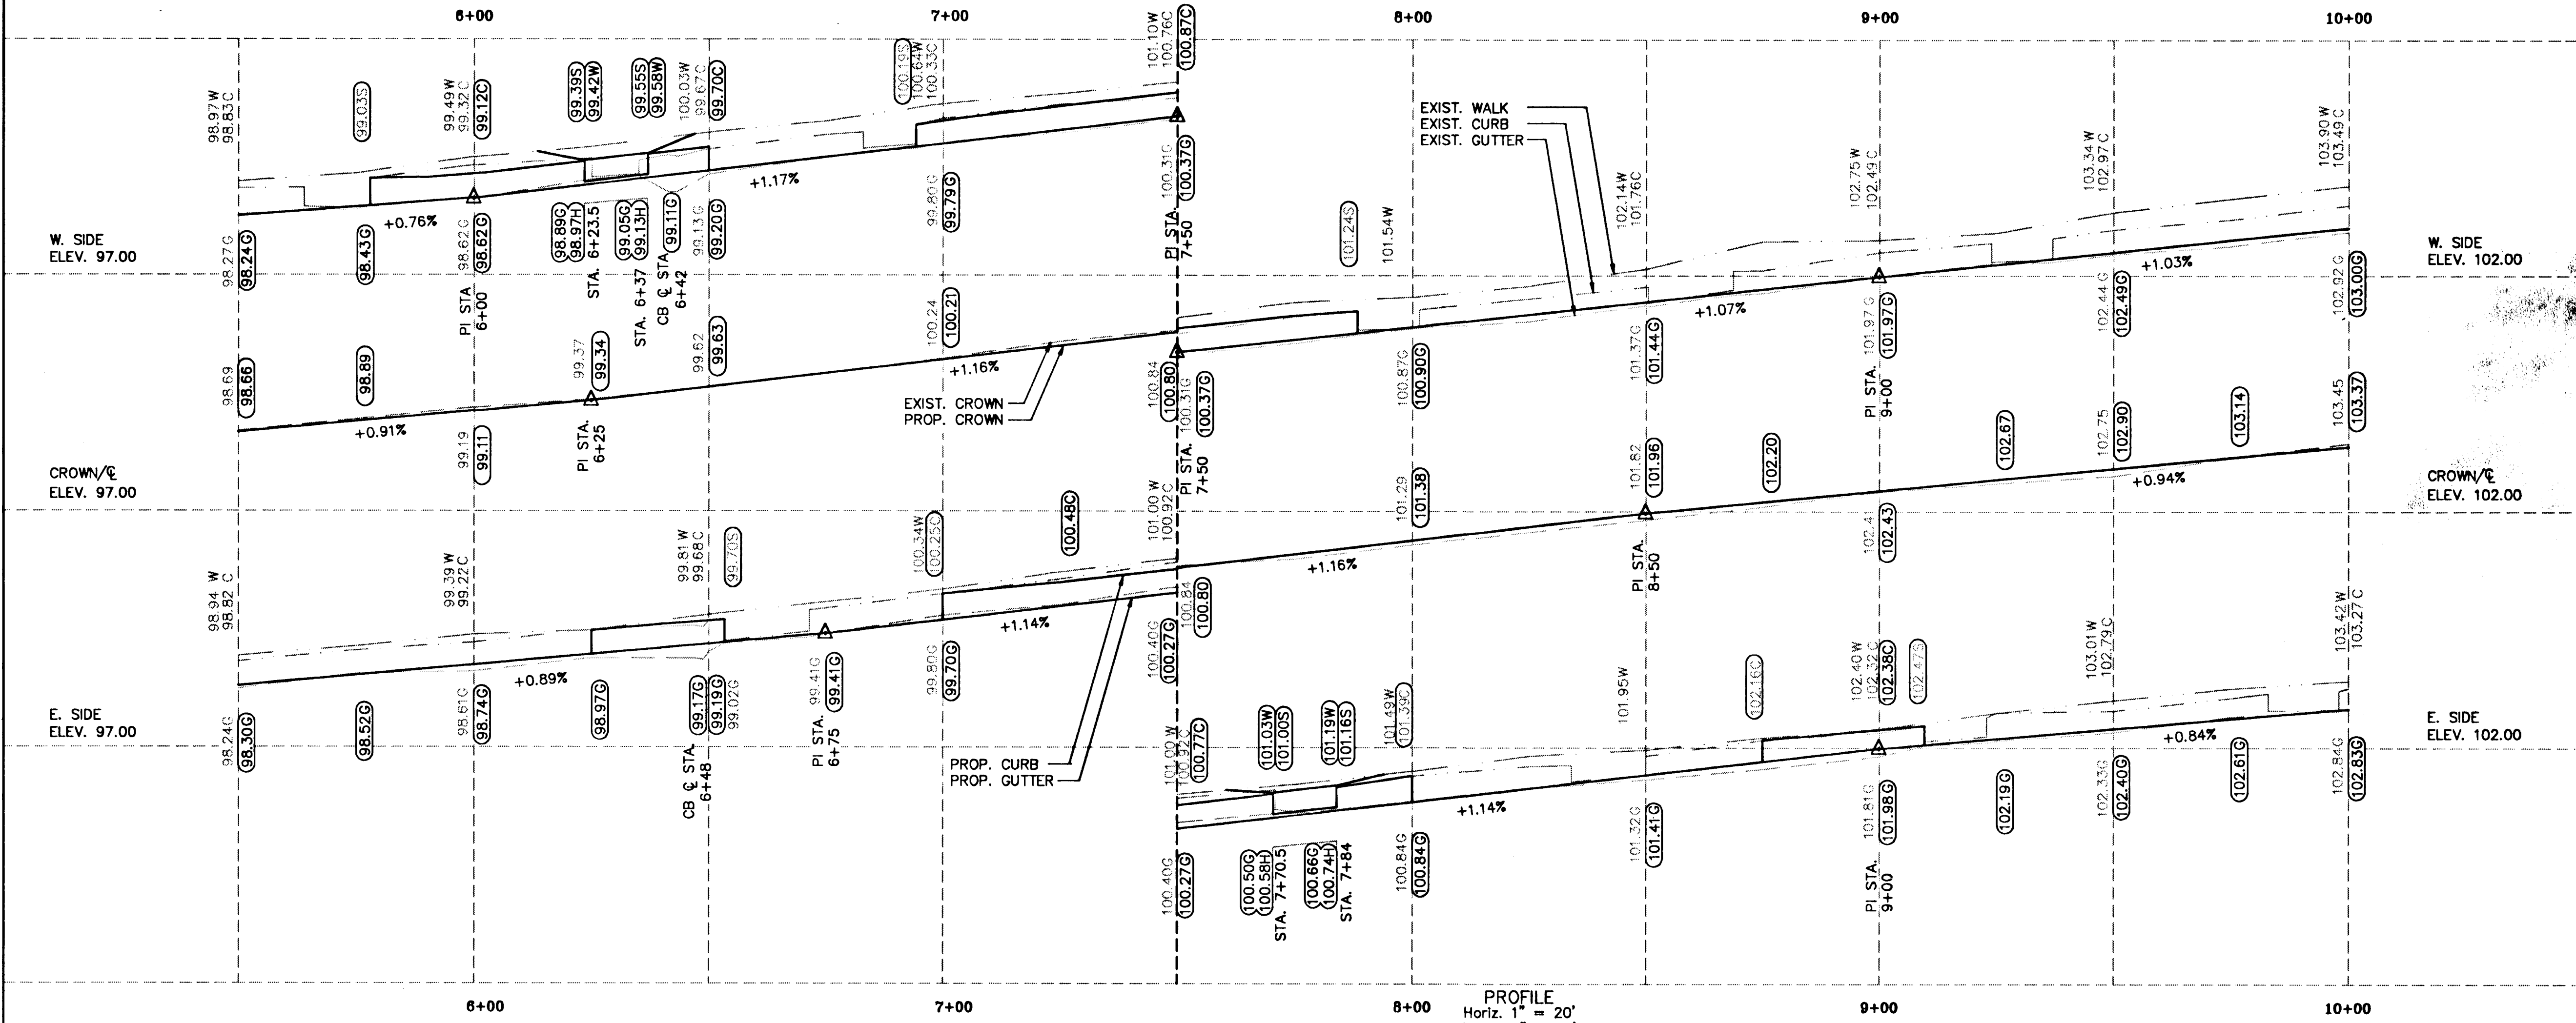

PROFILE
Horiz. 1" = 20'
Vert. 1" = 2'

CITY OF HARTFORD, CONNECTICUT DEPARTMENT OF PUBLIC WORKS ENGINEERING SERVICES			
NORTH BEACON STREET PLAN & PROFILE STA. 5+50 TO STA. 10+00			
SUBMITTED	RECOMMENDED	APPROVED	
PROJECT ENGINEER	MANAGER	CITY ENGINEER	
DRAWN	SCALE	DAYBOOK NO.	SHEET
CHECKED	HORIZ. 1"=20'	DATE	8
	VERT. 1"=2'	FILE NAME	OF 13