



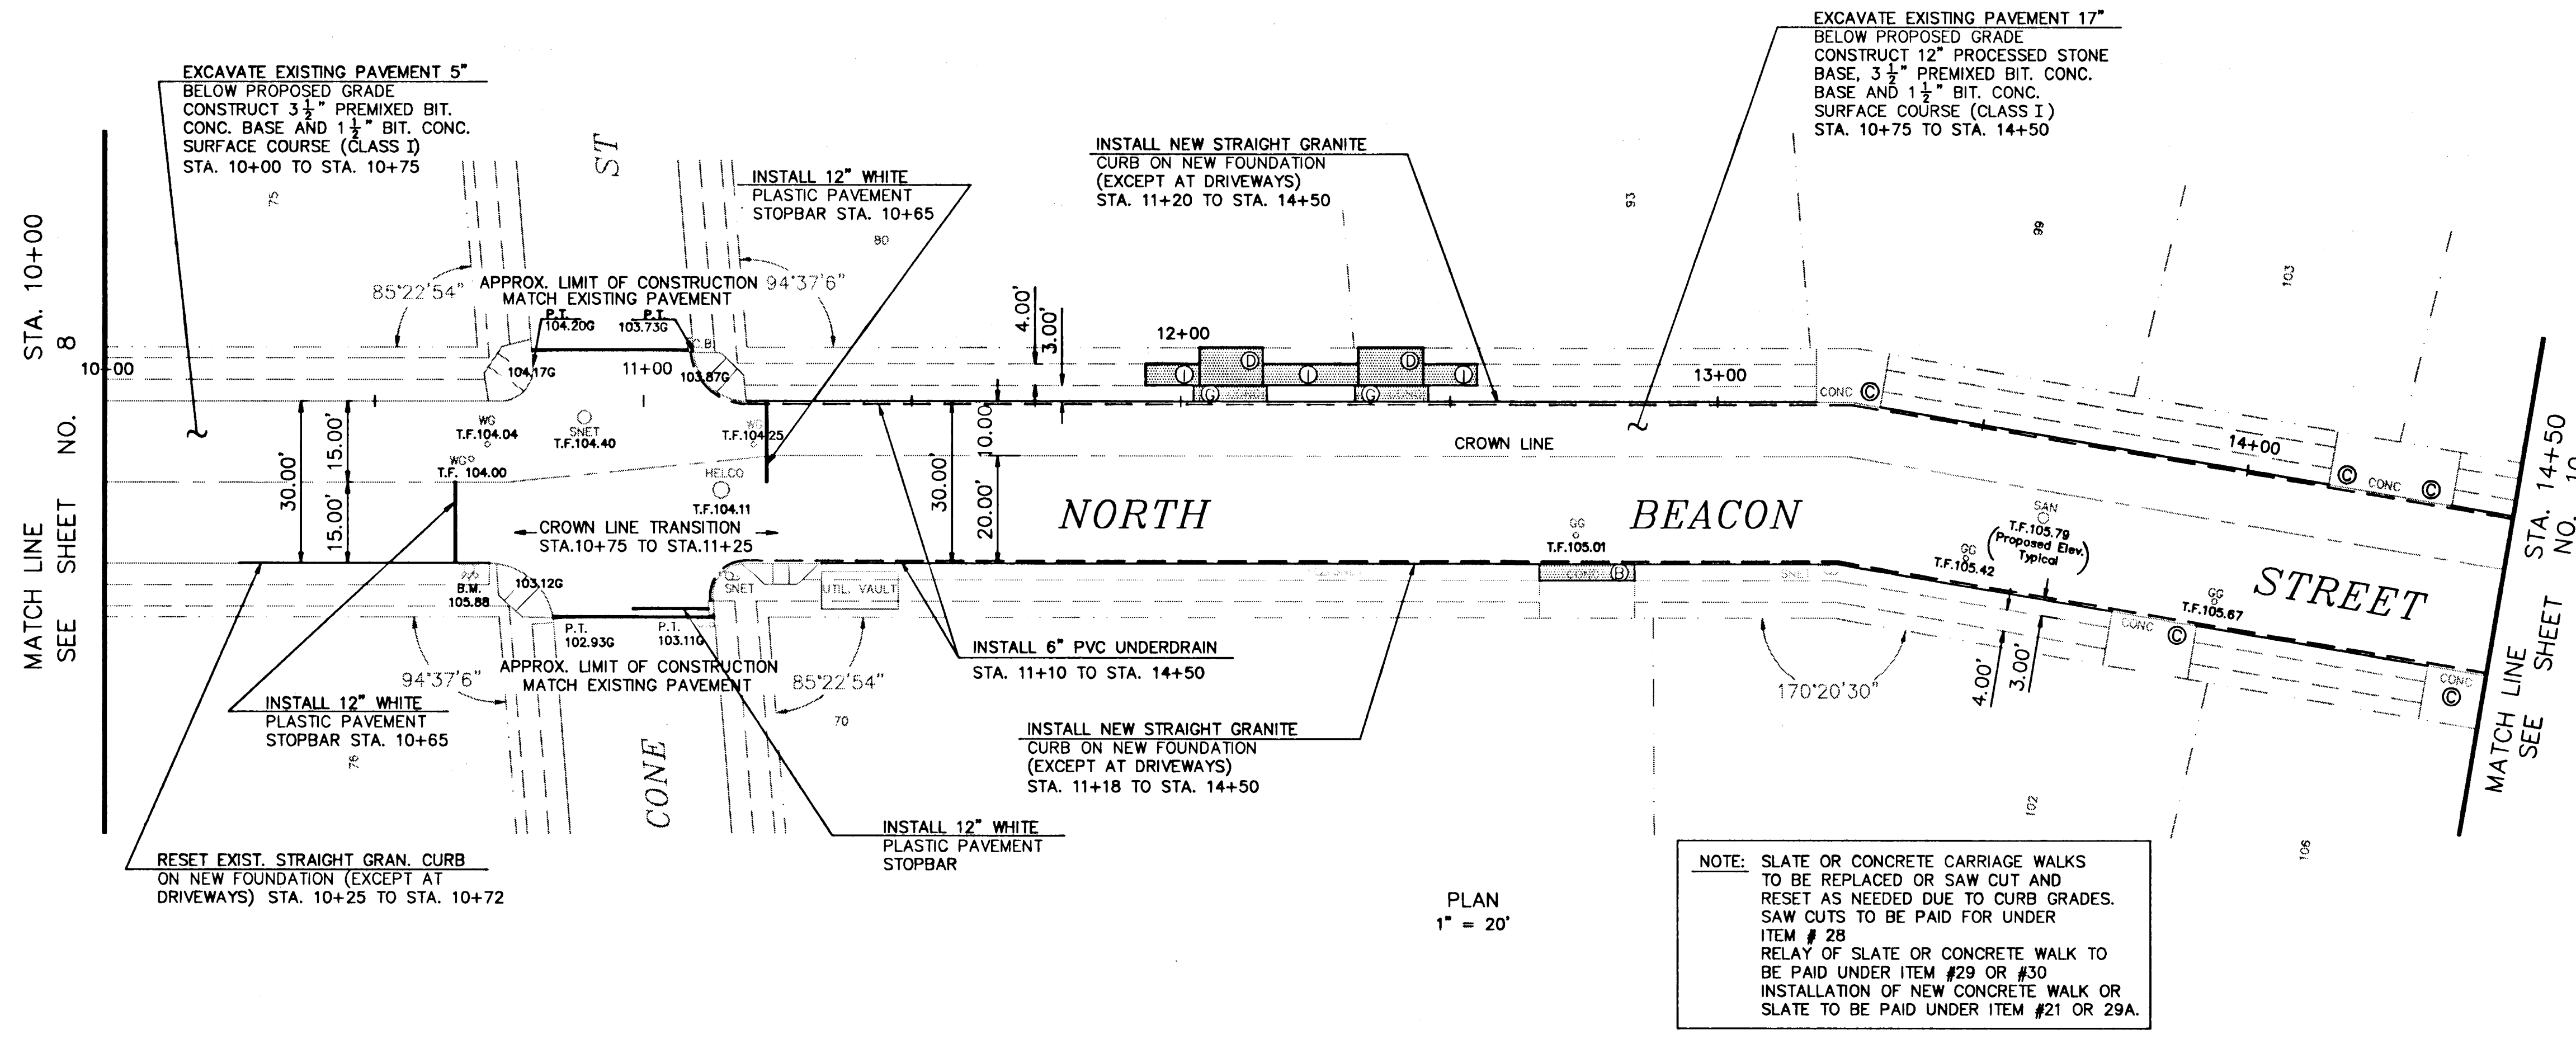

- Ⓐ SAWCUT BETWEEN EXISTING RAMPED SECTION AND SIDEWALK, AND CONSTRUCT NEW 8\"/>
- Ⓒ EXISTING DRIVEWAY RAMP TO REMAIN
- Ⓓ CONSTRUCT 8\"/>
- Ⓔ CONSTRUCT 8\"/>
- Ⓕ RELAY FLAGSTONE WALK
- 98.69 EXISTING GRADE
- 98.66 PROPOSED GRADE

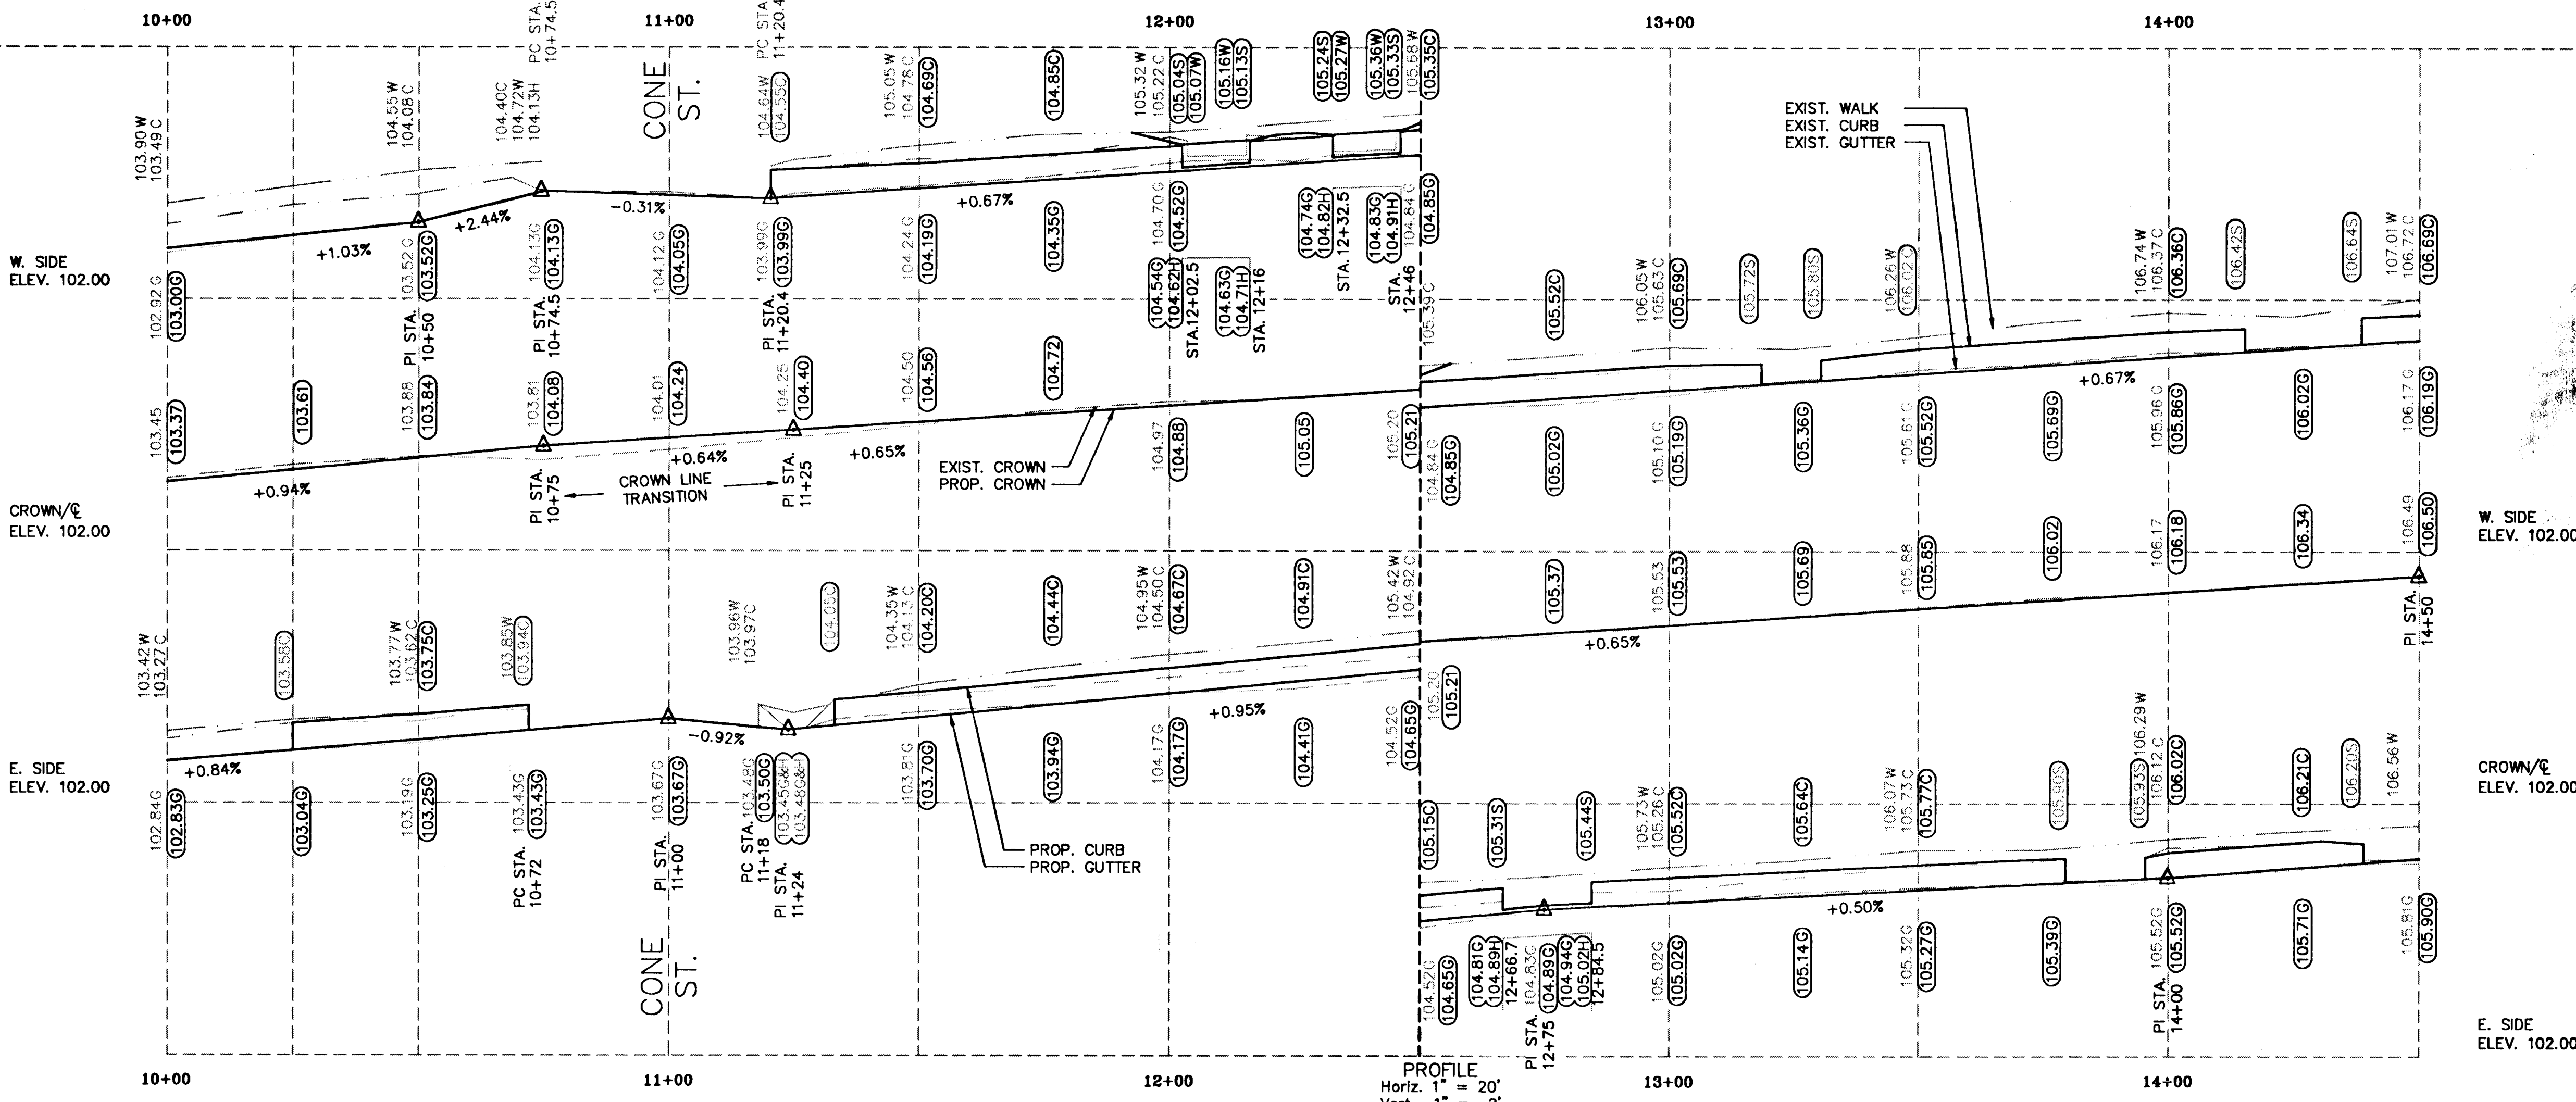

CITY OF HARTFORD, CONNECTICUT DEPARTMENT OF PUBLIC WORKS ENGINEERING SERVICES		
NORTH BEACON STREET PLAN & PROFILE STA. 10+00 TO STA. 14+50		
SUBMITTED	RECOMMENDED	APPROVED
PROJECT ENGINEER	MANAGER	CITY ENGINEER
DRAWN	SCALE:	DAYBOOK NO. 011147
CHECKED	HORZ. 1"=20'	DATE JULY 1992
	VERT. 1"=2'	FILE NAME NBRACON.DWG
		SHEET 9 OF 13