
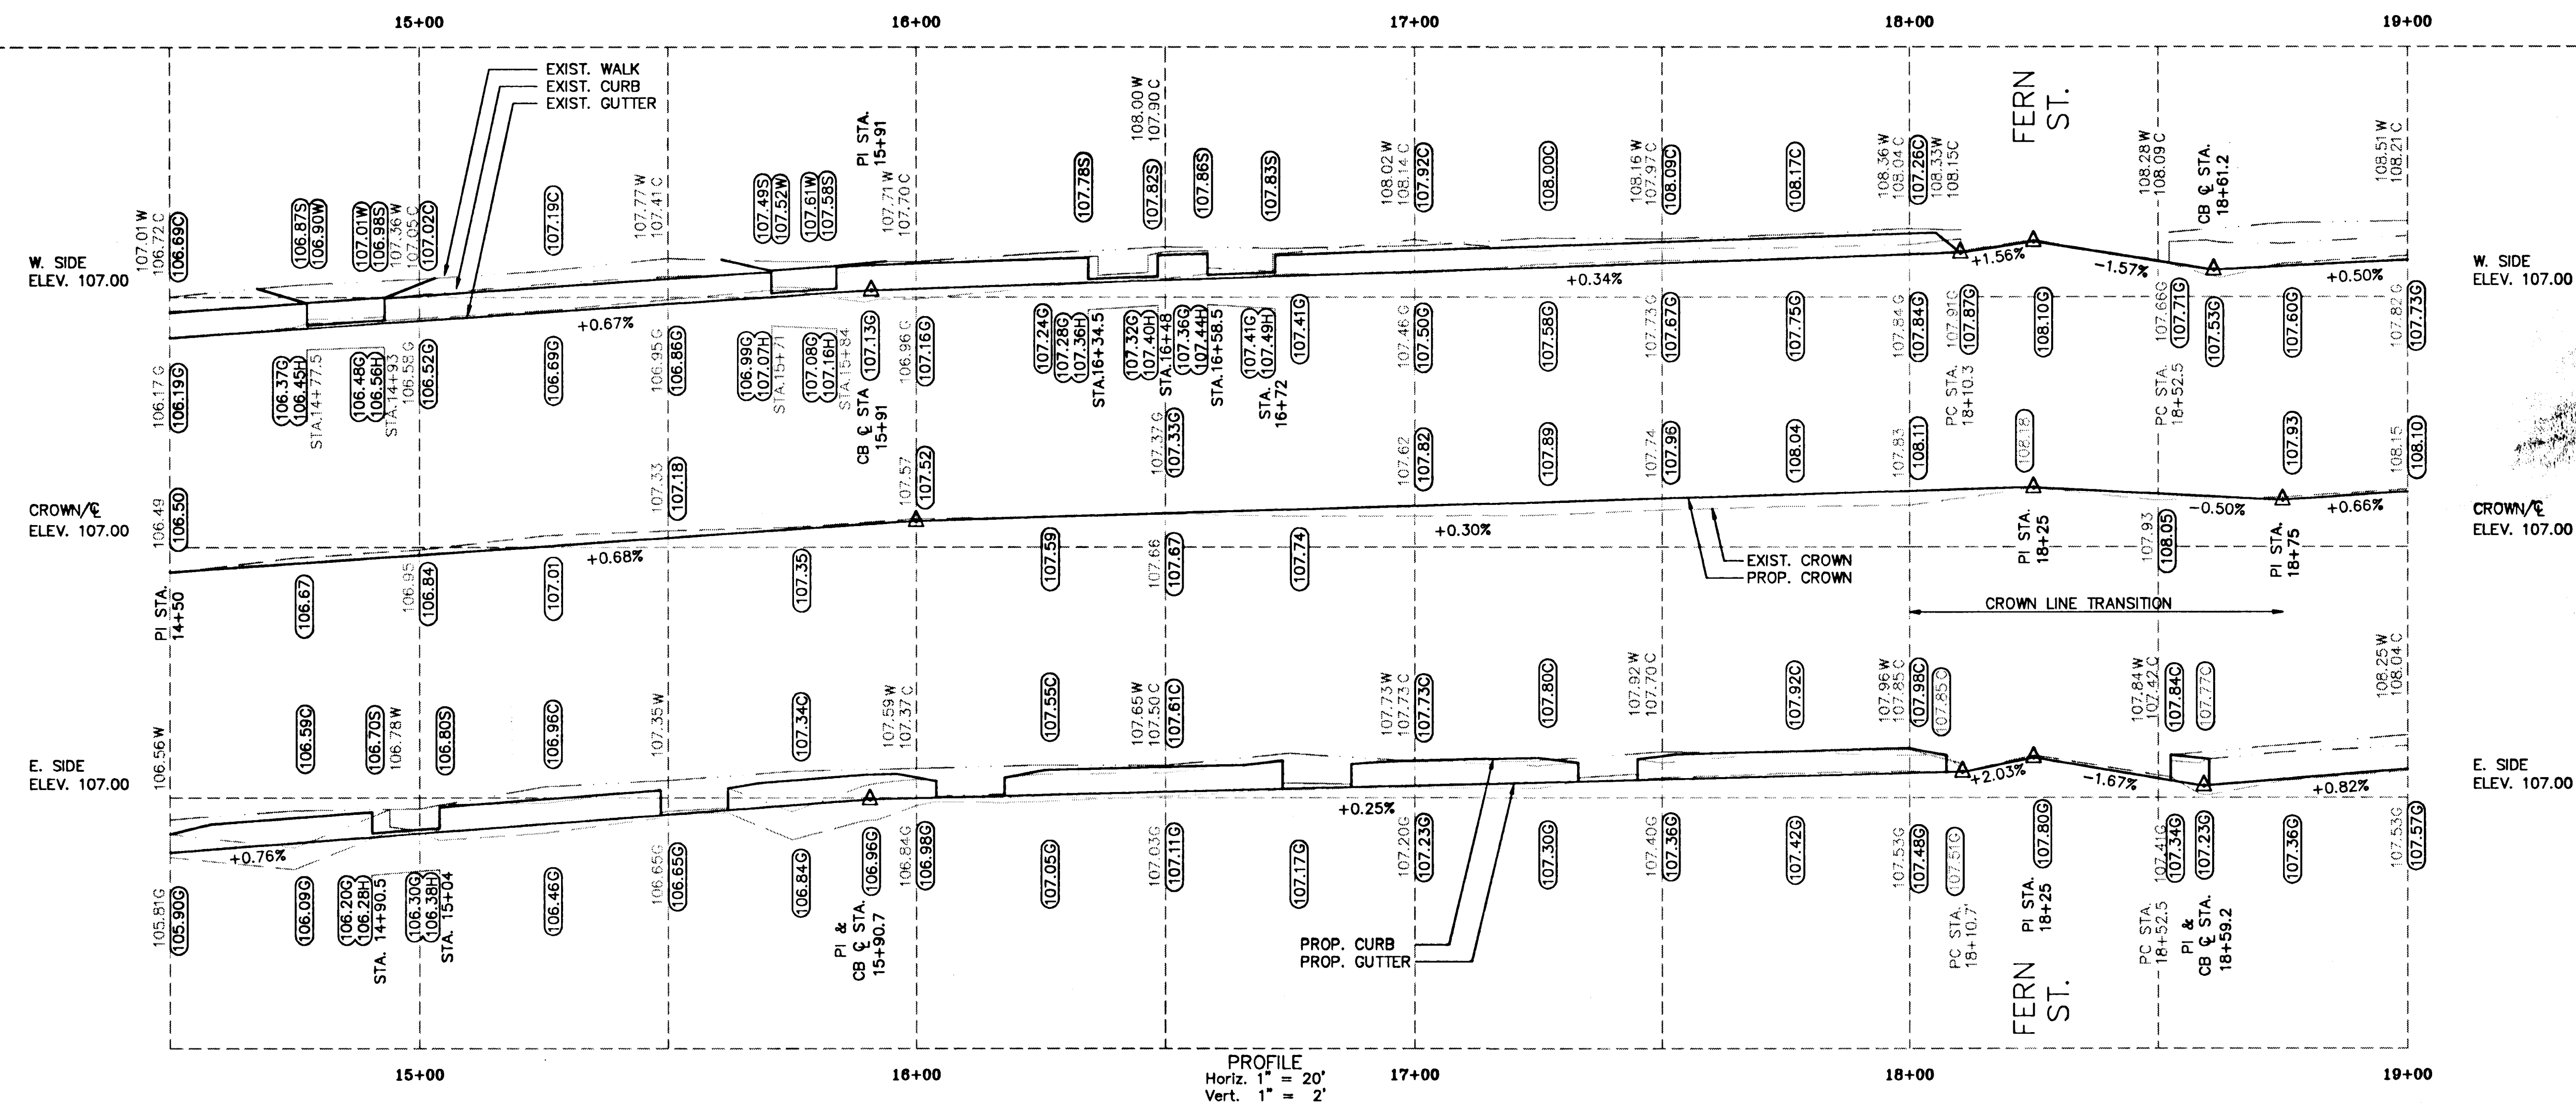
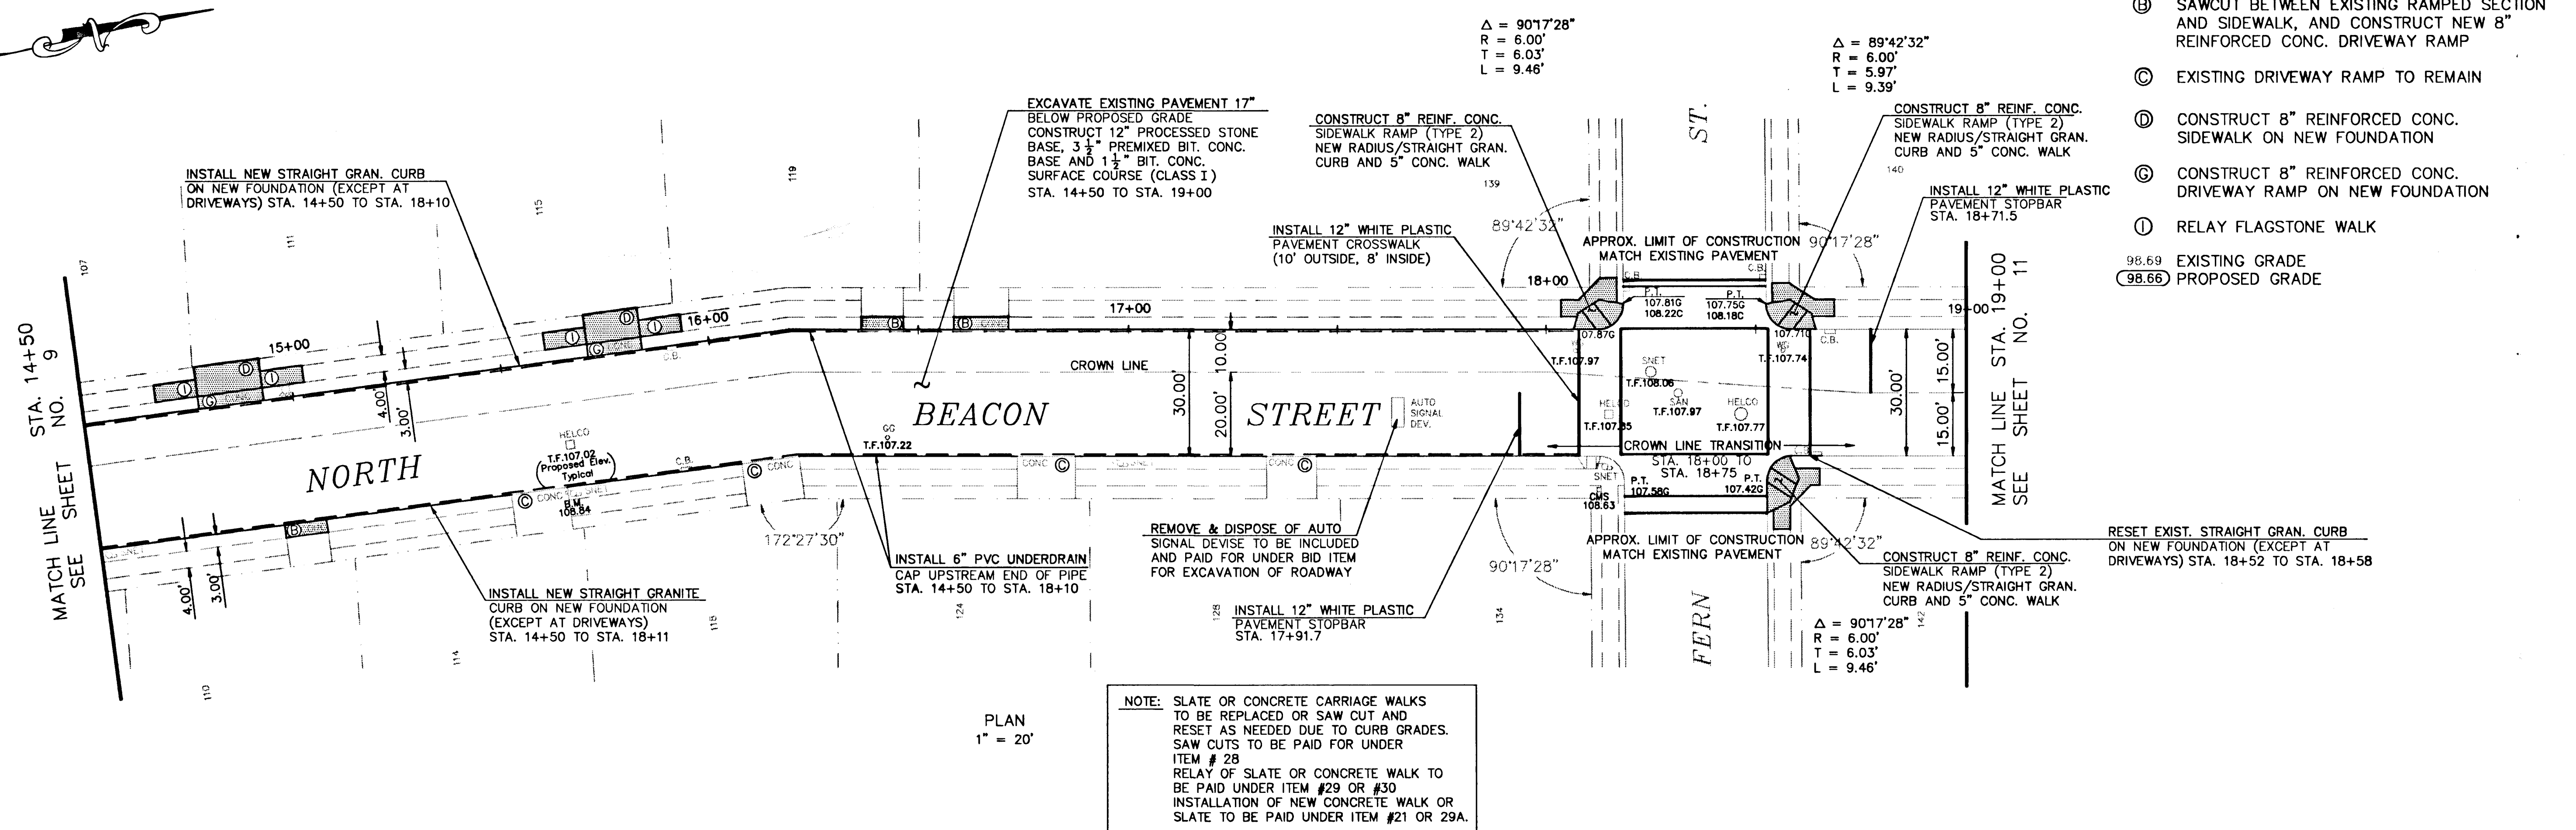


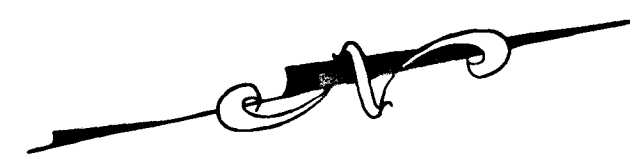

CITY OF HARTFORD, CONNECTICUT DEPARTMENT OF PUBLIC WORKS ENGINEERING SERVICES			
NORTH BEACON STREET PLAN & PROFILE STA. 14+50 TO STA. 19+00			
SUBMITTED	RECOMMENDED	APPROVED	
PROJECT ENGINEER	MANAGER	CITY ENGINEER	
DRAWN RDS.	SCALE: DAYBOOK NO. 011147	SHEET 10	
CHECKED	HORIZ. 1"=20'	DATE JULY 1992	OF 13
	VERT. 1"=2'	FILE NAME N08ACON.DWG	