



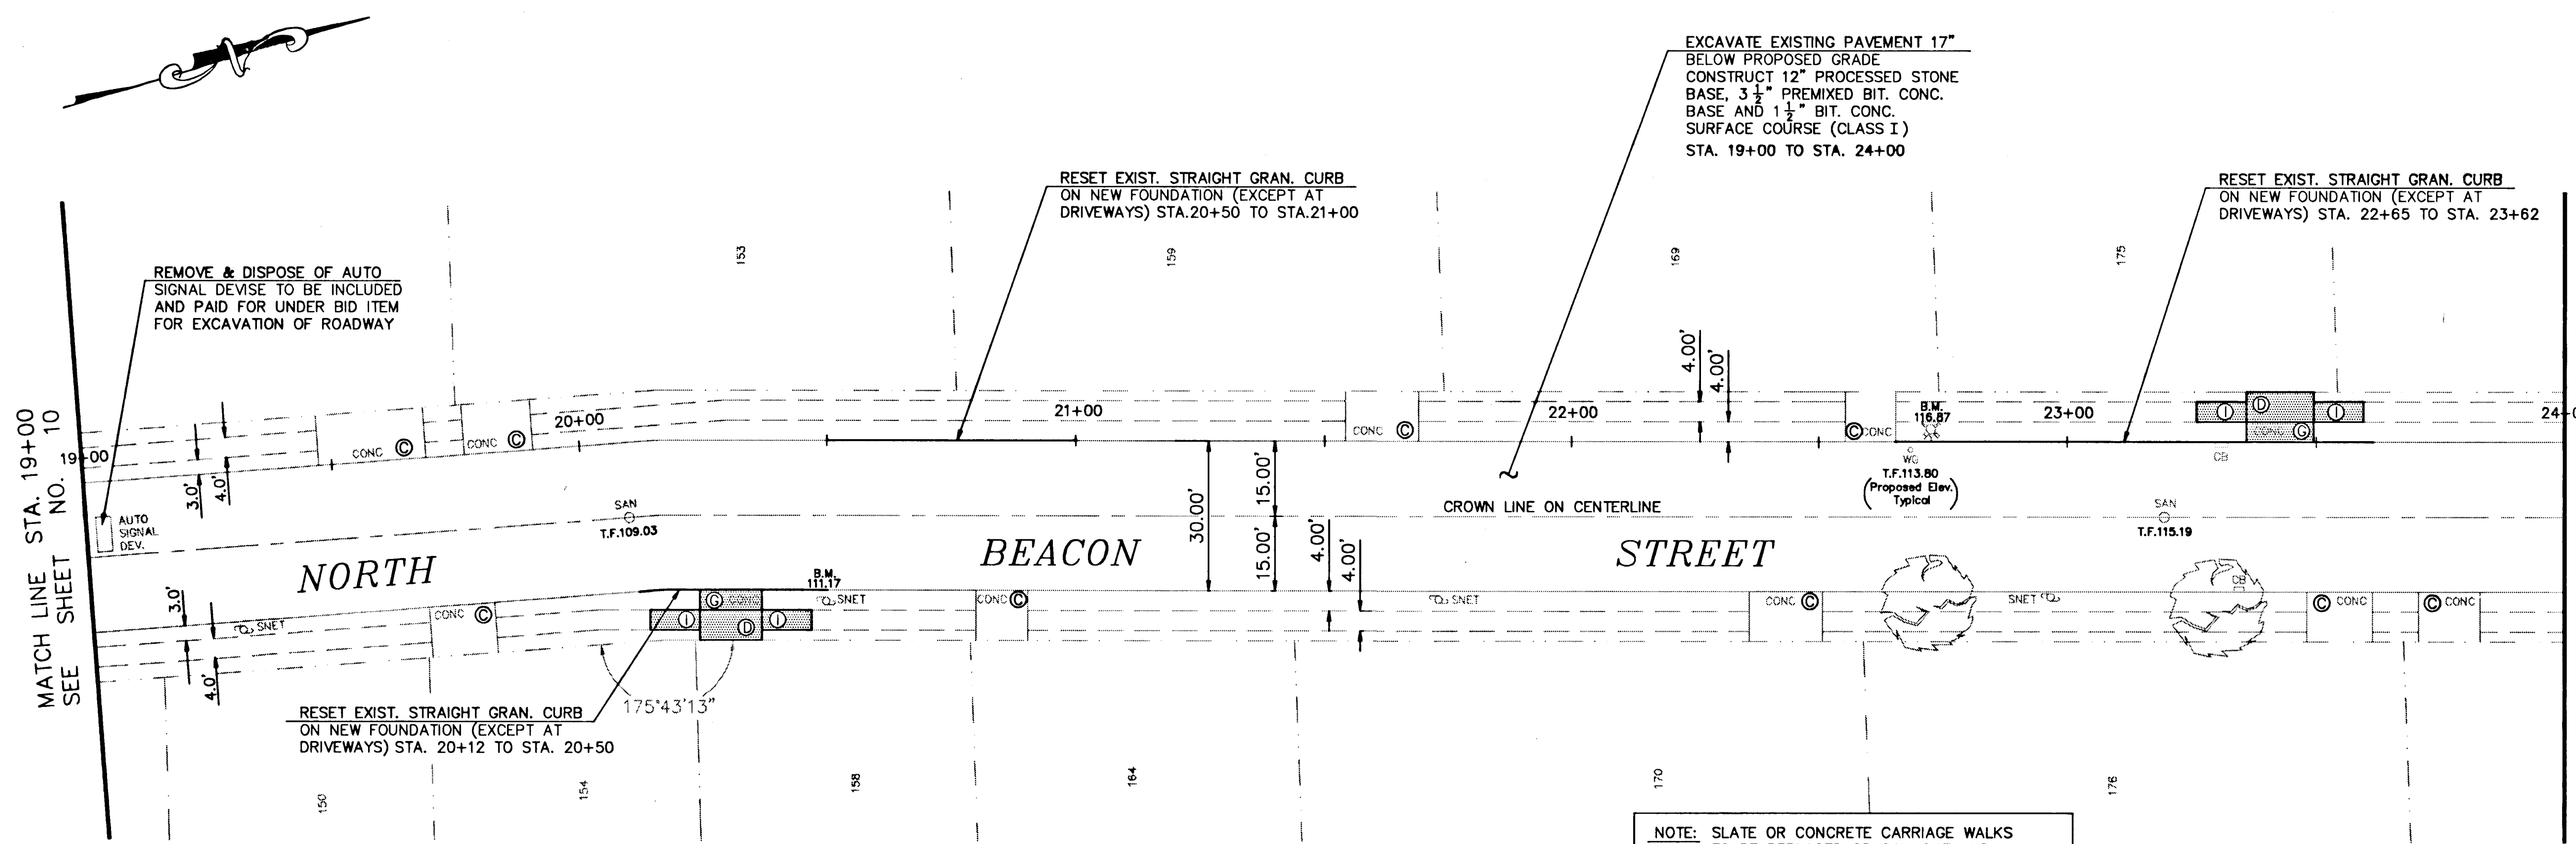

- Ⓒ EXISTING DRIVEWAY RAMP TO REMAIN
 - Ⓓ CONSTRUCT 8" REINFORCED CONC. SIDEWALK ON NEW FOUNDATION
 - Ⓔ CONSTRUCT 8" REINFORCED CONC. DRIVEWAY RAMP ON NEW FOUNDATION
 - Ⓕ RELAY FLAGSTONE WALK
- 98.69 EXISTING GRADE
98.66 PROPOSED GRADE

NOTE: SLATE OR CONCRETE CARRIAGE WALKS TO BE REPLACED OR SAW CUT AND RESET AS NEEDED DUE TO CURB GRADES. SAW CUTS TO BE PAID FOR UNDER ITEM # 28
RELAY OF SLATE OR CONCRETE WALK TO BE PAID UNDER ITEM #29 OR #30
INSTALLATION OF NEW CONCRETE WALK OR SLATE TO BE PAID UNDER ITEM #21 OR 29A.

PLAN
1" = 20'

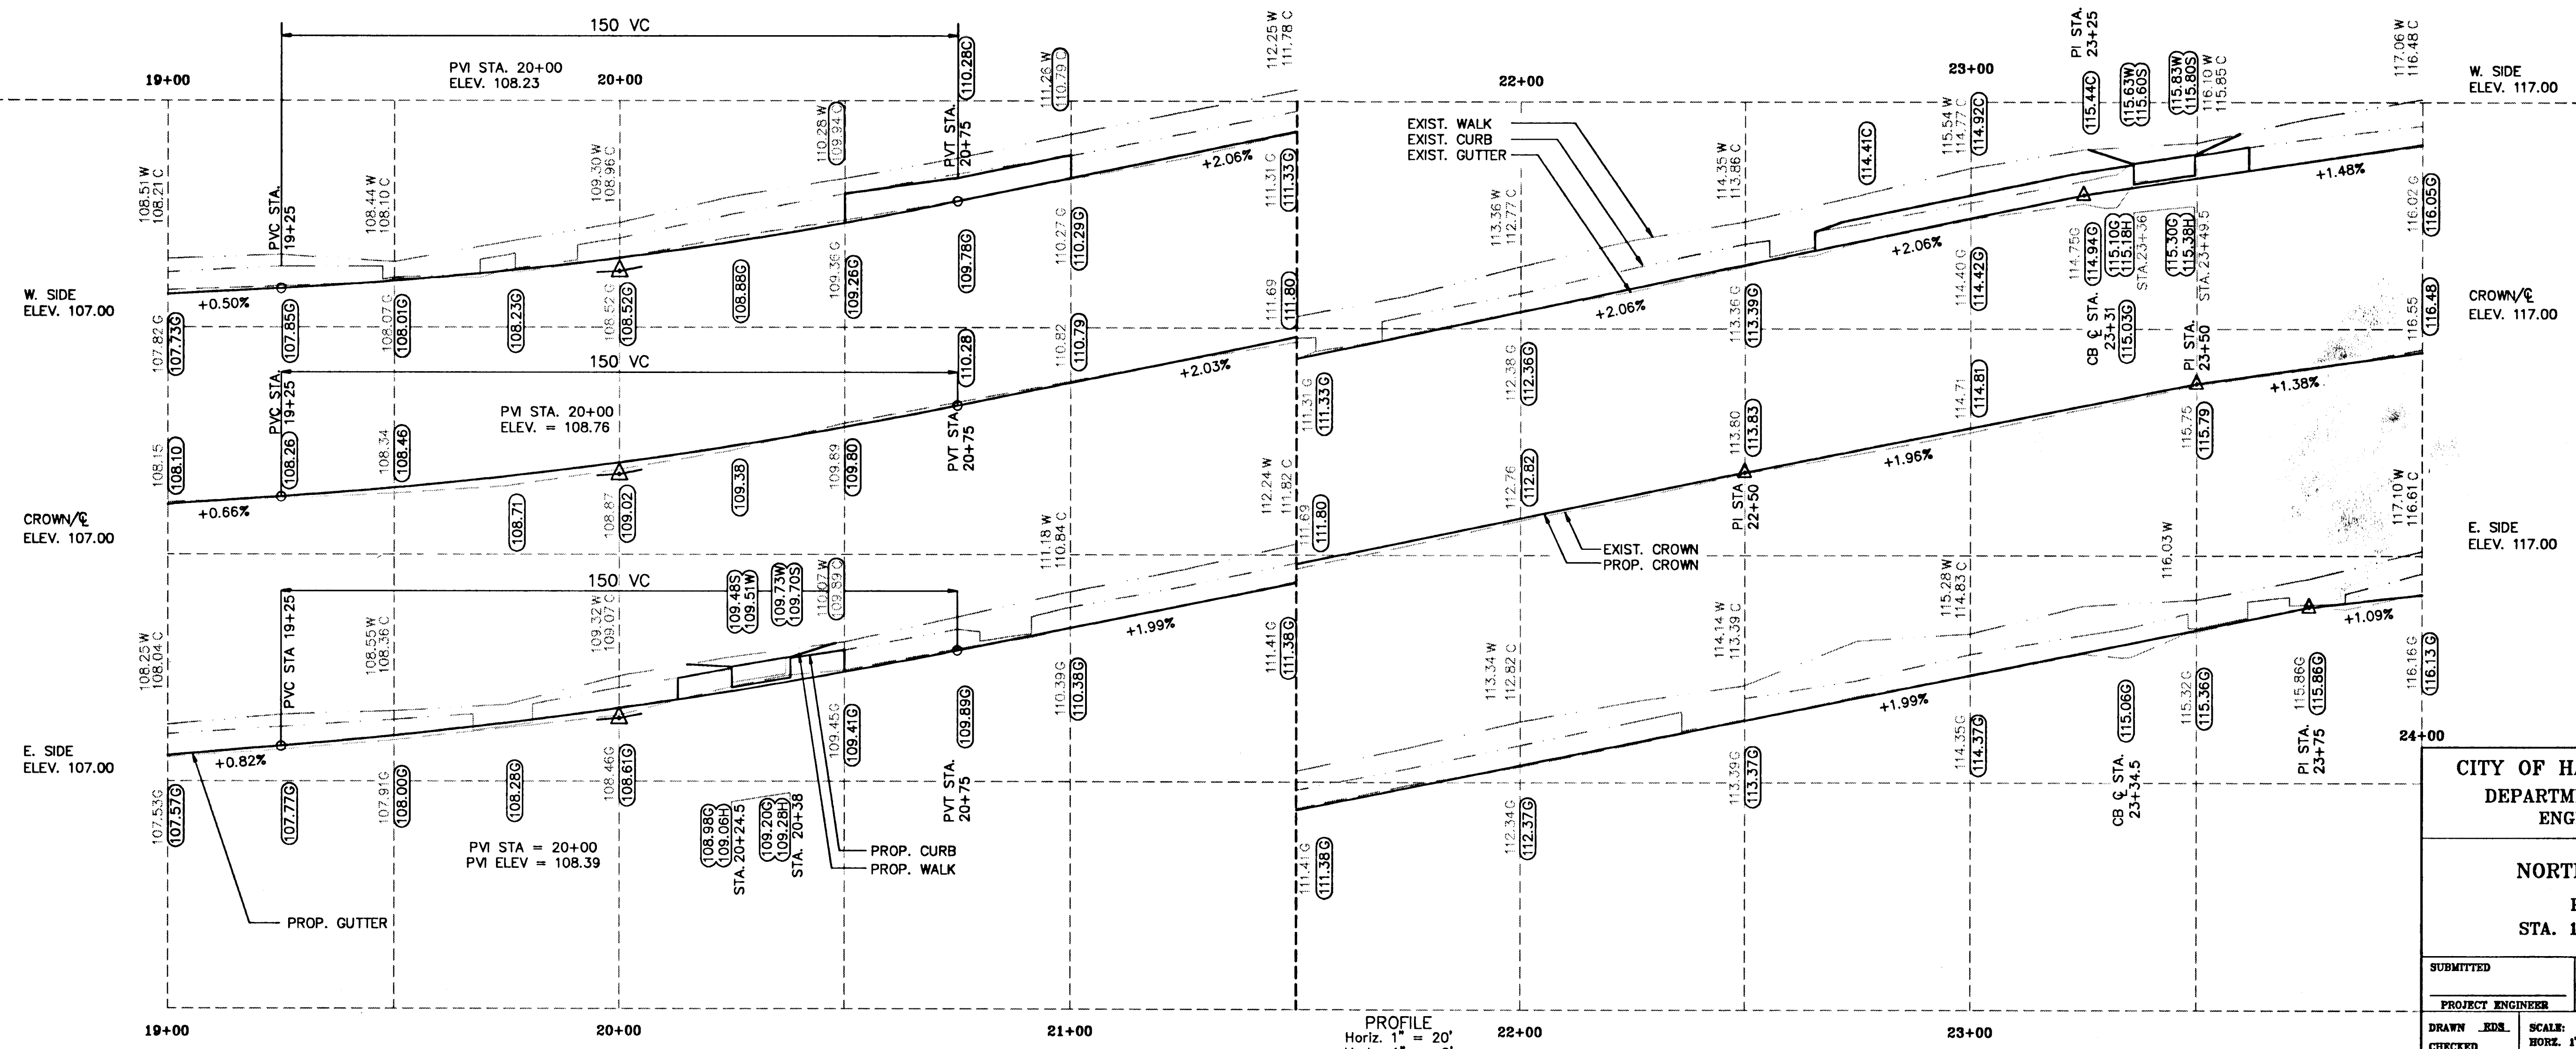

CITY OF HARTFORD, CONNECTICUT DEPARTMENT OF PUBLIC WORKS ENGINEERING SERVICES			
NORTH BEACON STREET PLAN & PROFILE STA. 19+00 TO STA. 24+00			
SUBMITTED	RECOMMENDED	APPROVED	
PROJECT ENGINEER	MANAGER	CITY ENGINEER	
DRAWN	EDS.	SCALE:	DAYBOOK NO. 011147
CHECKED		HORIZ. 1" = 20'	DATE JULY 1992
		VERT. 1" = 2'	FILE NAME NOBEACON.DWG
			SHEET 11 OF 13