
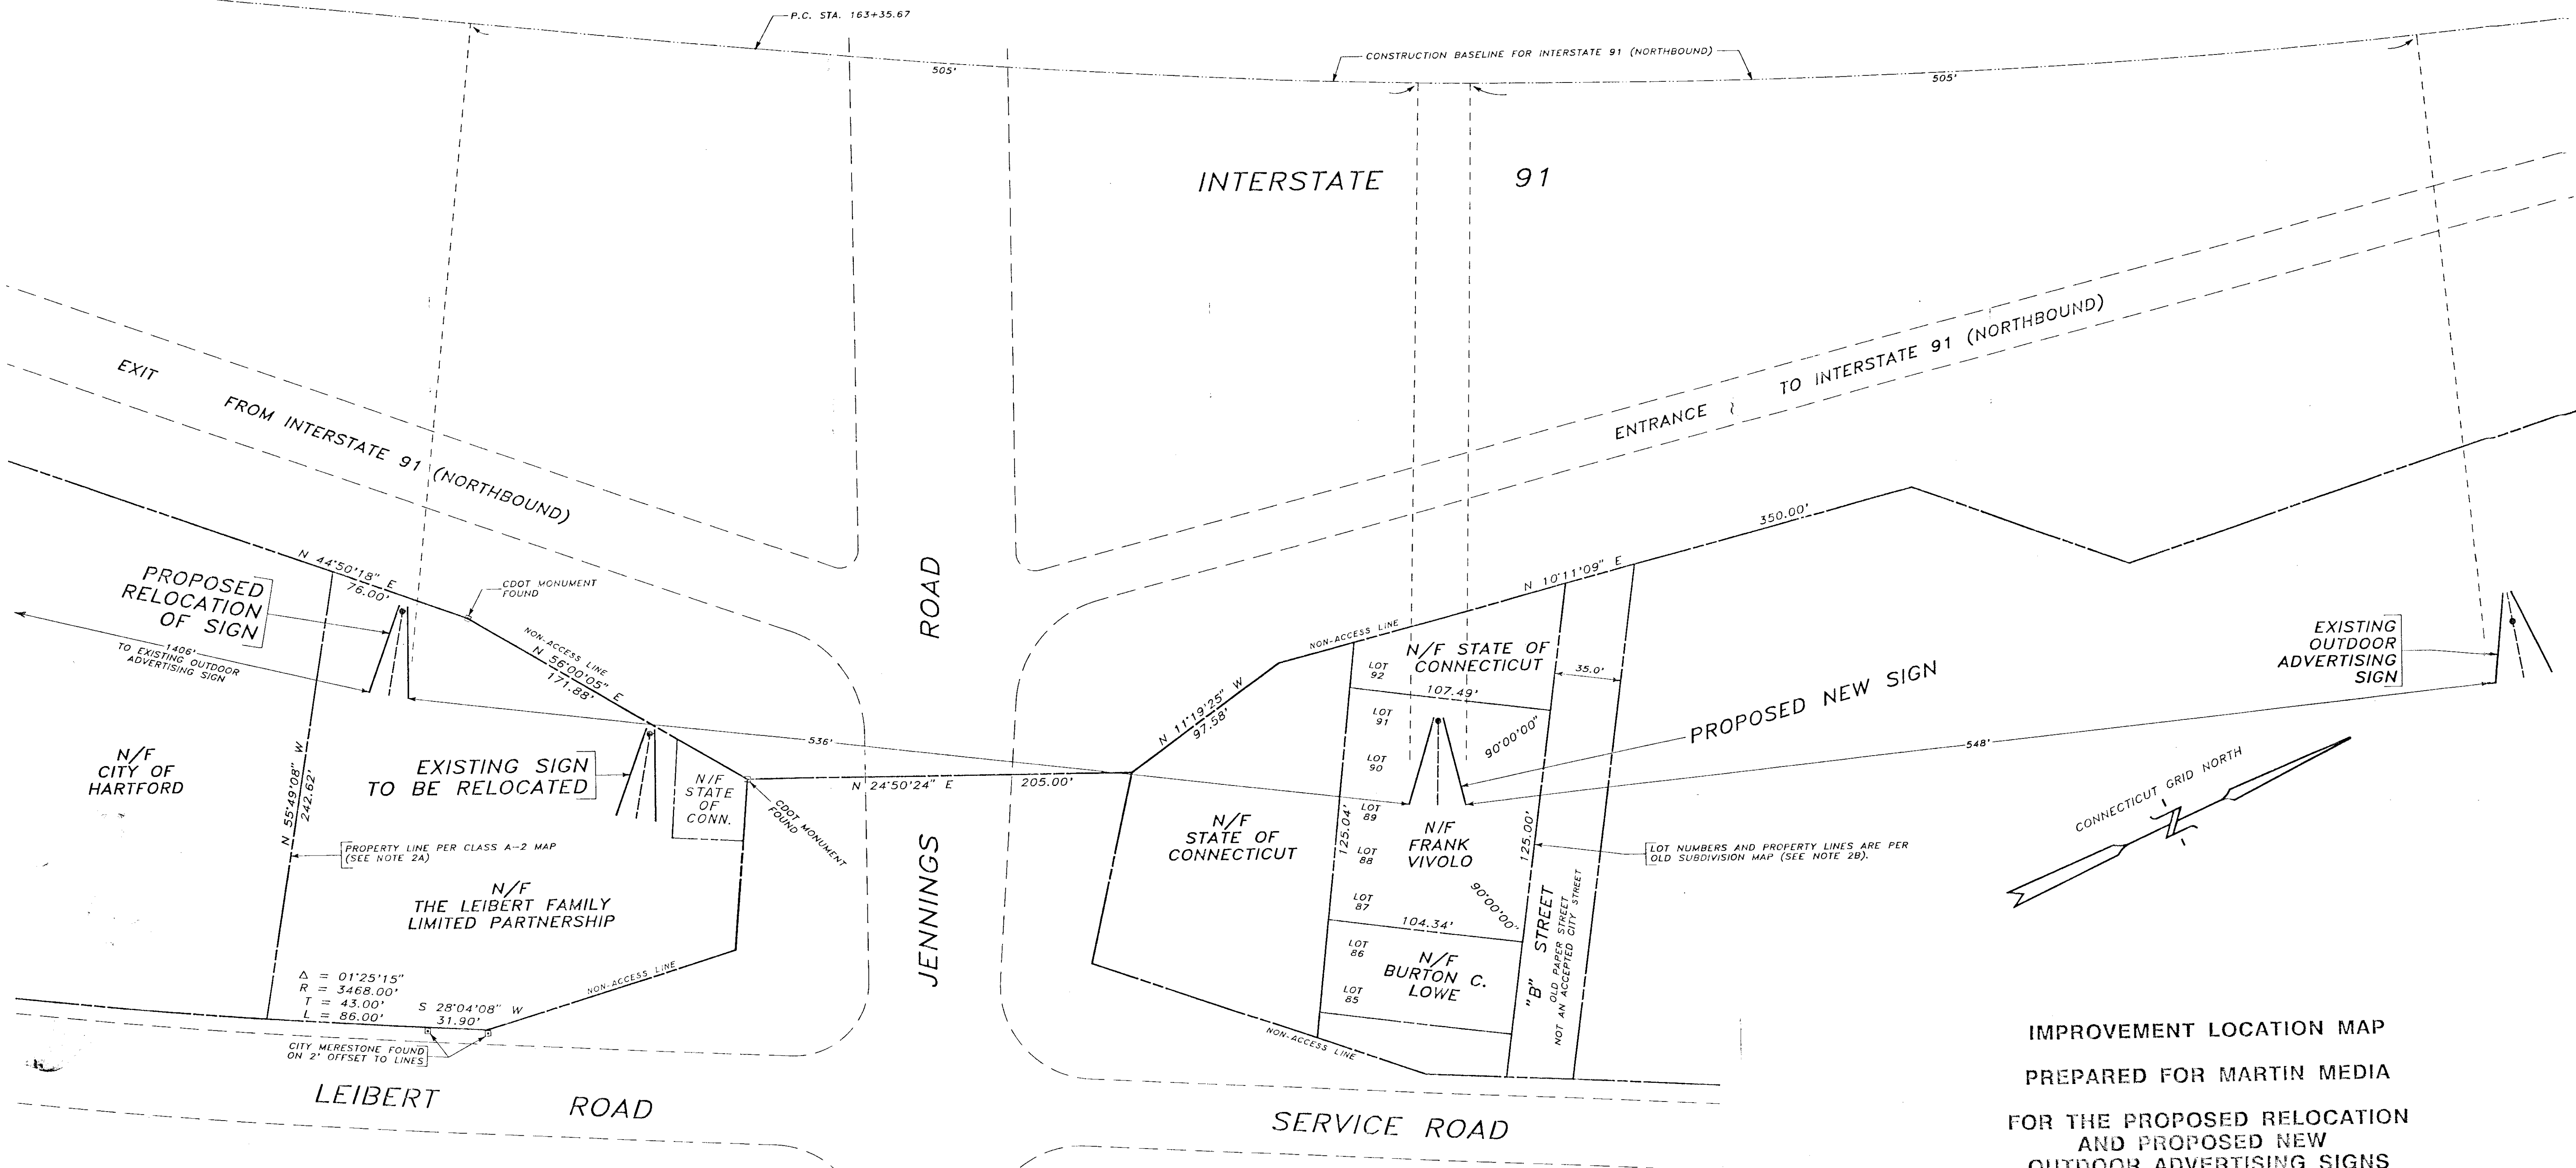


SCALE: 1"=40'

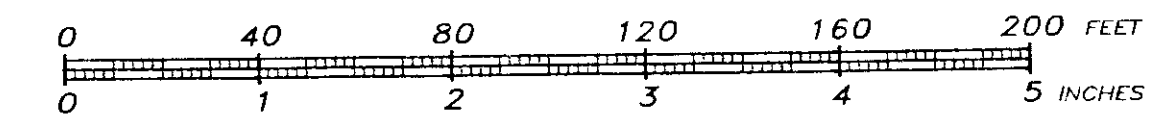

NOTES:

- THIS MAP AND SURVEY WERE PREPARED IN ACCORDANCE WITH THE "RECOMMENDED STANDARDS FOR SURVEYS AND MAPS IN THE STATE OF CONNECTICUT EFFECTIVE JANUARY 1, 1993 PREPARED AND ADOPTED BY THE CONNECTICUT ASSOCIATION OF LAND SURVEYORS, INC. SEPTEMBER 24, 1992." PURSUANT TO AND AS SET FORTH IN THESE STANDARDS:
 - THE TYPE OF SURVEY PERFORMED AND THE MAPPED FEATURES DEPICTED HEREON ARE IN ACCORDANCE WITH THE REQUIREMENTS OF A "IMPROVEMENT LOCATION MAP".
 - THE PROPERTY LINES, AS THEY ARE DEPICTED HEREON, PRESENT PROFESSIONAL OPINIONS THAT PERTAIN TO A "DEPENDENT RESURVEY" (PER THE MAPS REFERENCED IN NOTES 2A AND 2B). DEPENDENT RESURVEYS PLACE RELIANCE ON PRIOR SURVEYS, WHILE UPDATING THEM TO REFLECT CURRENT CONDITIONS. DEPENDENT RESURVEYS ARE SUBJECT TO SUCH FACTS AS AN INDEPENDENT RESURVEY MAY DISCLOSE.
 - THIS MAP PRESENTS THE RESULTS OF MEASUREMENTS WHICH WERE MADE UPON THE GROUND IN ACCORDANCE WITH THE ACCURACY STANDARDS OF A CLASS A-2 SURVEY.
- THE PROPERTY LINES IN THE AREAS OF THE PROPOSED SIGNS ARE DERIVED FROM MAPS:
 - A. PROPERTY OF MANUEL M. LEIBERT & JENNINGS ROADS TOWN OF HARTFORD SCALE: 1"=20' DATE: 11/28/92 SHEET 1 OF 1. A CLASS A-2 MAP PREPARED BY ALCA SURVEY ASSOCIATES, CARL H. JAEGER, L.S.
 - B. MEADOW GARDENS PROPERTY OF NORMAN LOOMIS SCALE 1"=50' FEB. 1919 CERTIFIED TO BE SUBSTANTIALLY CORRECT BY L. W. BURT AND SONS CIVIL ENGINEERS.
- ALL EXISTING OUTDOOR ADVERTISING SIGNS WITHIN FIVE HUNDRED FEET OF THE PROPOSED SIGNS DEPICTED HEREON ARE INCLUDED ON THIS PLAN.


IMPROVEMENT LOCATION MAP
PREPARED FOR MARTIN MEDIA
FOR THE PROPOSED RELOCATION
AND PROPOSED NEW
OUTDOOR ADVERTISING SIGNS
ON PROPERTIES OF FRANK VIVOLO AND
THE LEIBERT FAMILY LIMITED PARTNERSHIP

LOCATED ALONG INTERSTATE 91
AT JENNINGS ROAD, LEIBERT ROAD,
SERVICE ROAD (REAR) AND "B" STREET
IN HARTFORD, CONNECTICUT

SCALE: 1"=40' DATE: JULY 16, 1993


ENGINEERING AND PLANNING BY:

DLS CONSULTING
TRAFFIC ENGINEERING SERVICES

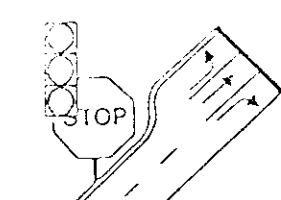

DAVID L. SPLEAR, P.E.
928 WORTHY STREET
WINDSOR, CT 06095
TELEPHONE (203) 296-9316

TO THE BEST OF MY KNOWLEDGE AND
BELIEF THIS MAP IS SUBSTANTIALLY
CORRECT AS NOTED HEREON.

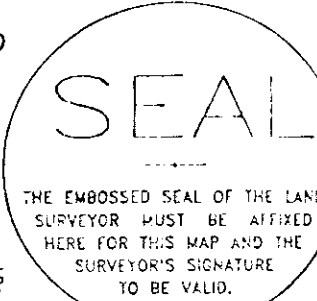

Reese G. Roberts
REESE G. ROBERTS, LAND SURVEYOR
CONNECTICUT LICENSE NUMBER 8505

SURVEYING BY
REESE G. ROBERTS
LICENSED LAND SURVEYORS
48 GLORIA STREET
WINDSOR, CONNECTICUT
TELEPHONE 688-6628

RECORD DRAWING - 8 PRINTS TO DRAWING 7-12-57