

RECEIVED BY

AUG 12 2 37 PM '94

NOTES:

1. LOT ZONE: C-1 ZONE
2. LOT AREAS: PARKING LOT SITE = 90,901 sq. ft. or 2.08 acres
BUILDING SITE = 35,185 sq. ft. or 0.80 acres
3. PROPERTY DOES NOT LIE IN A DESIGNATED FLOOD HAZARD ZONE.
4. MAP REFERENCE:
A-"MAP SHOWING PROPERTY OF THOMAS K. STANDISH, HARTFORD SQUARE EAST
HARTFORD, CONN." SCALE: 1" = 20', DATED: 8/16/82, PREPARED BY:
IGOR VECHELOFF
B-"MAP SHOWING PROPERTIES TO BE CONVEYED TO THOMAS K. STANDISH
CHARTER OAK AVE. & TYLER ST., HARTFORD, CONNECTICUT" SCALE: 1" = 20'
DATED: APR. 15, 1981, PREPARED BY: HALLISEY & HERBERT
5. ALL PROPOSED CURB RADI ARE 5' UNLESS OTHERWISE NOTED.
6. THE CONTRACTOR SHALL VERIFY ALL DIMENSIONS PRIOR TO CONSTRUCTION
AND ANY DISCREPANCIES SHALL BE REPORTED TO THE DESIGN ENGINEER
BEFORE PROCEEDING.
7. PARKING SPACE DATA:
PARKING LOT SITE: SPACES RESERVED FOR CHURCH USE = 52 SPACES (5 H.C.)
REMAINING SPACES ON THIS SITE = 182 SPACES (3 H.C.)
TOTAL SPACES ON SITE = 234 SPACES (8 H.C.)
BUILDING SITE: TOTAL SPACES = 19 SPACES (1 H.C.)

Renovations for:



Capital Region Education Council

111-115 Charter Oak Ave et al
Hartford, Connecticut

James Vance and
Associates Architects
57 Gillett Street
Hartford, Connecticut 06105
203 247-0617

Charney Architects
56 Arbor Street
Hartford, Connecticut 06106
203 523-5955

Capetta & Associates
Consulting Engineers
Greystone Court West
573 Hopmeadow Street
Simsbury, Connecticut
203 651-4480

Hallisey & Herbert
Civil Engineers
78 Beaver Road
Wethersfield, Connecticut
203 529-6811

CONTRACTOR MUST
VERIFY ALL DIMEN-
SIONS & CONDITIONS
AT THE SITE. DO NOT
SCALE DRAWINGS.

SCALE: 1" = 30'

DRAWN BY: J.P.C.

SITE LAYOUT & LANDSCAPING PLAN

REVISIONS:



- REV. APR. 15, 1994 PER REVIEWS
- REV. JUNE 16, 1994 O.H. ELEC.,
FENCE & CONC. BLOCKS

PROJECT NO:

241-082

SP 1

17 FEBRUARY, 1994

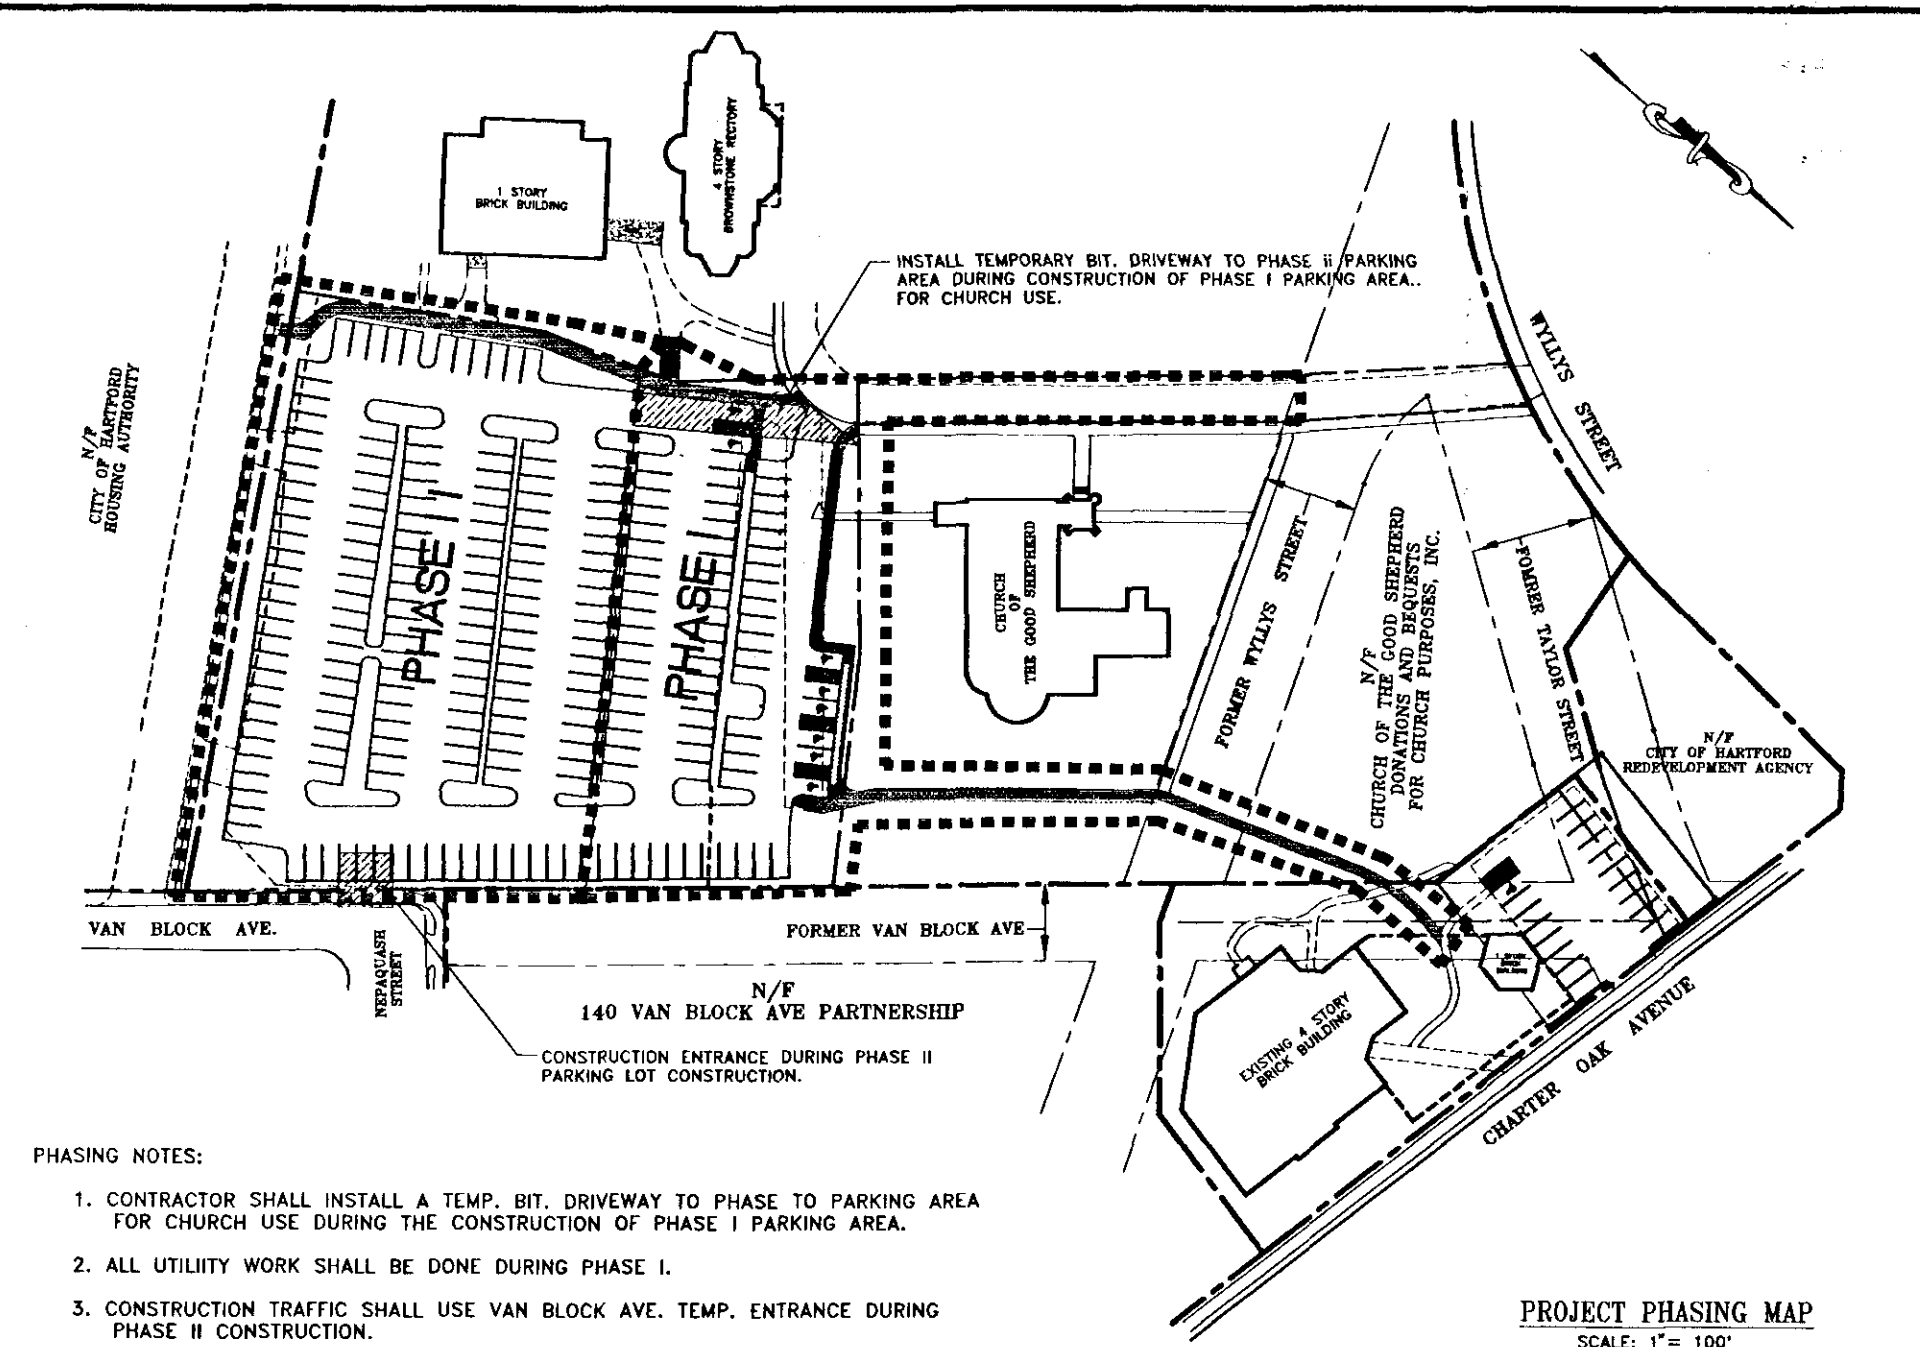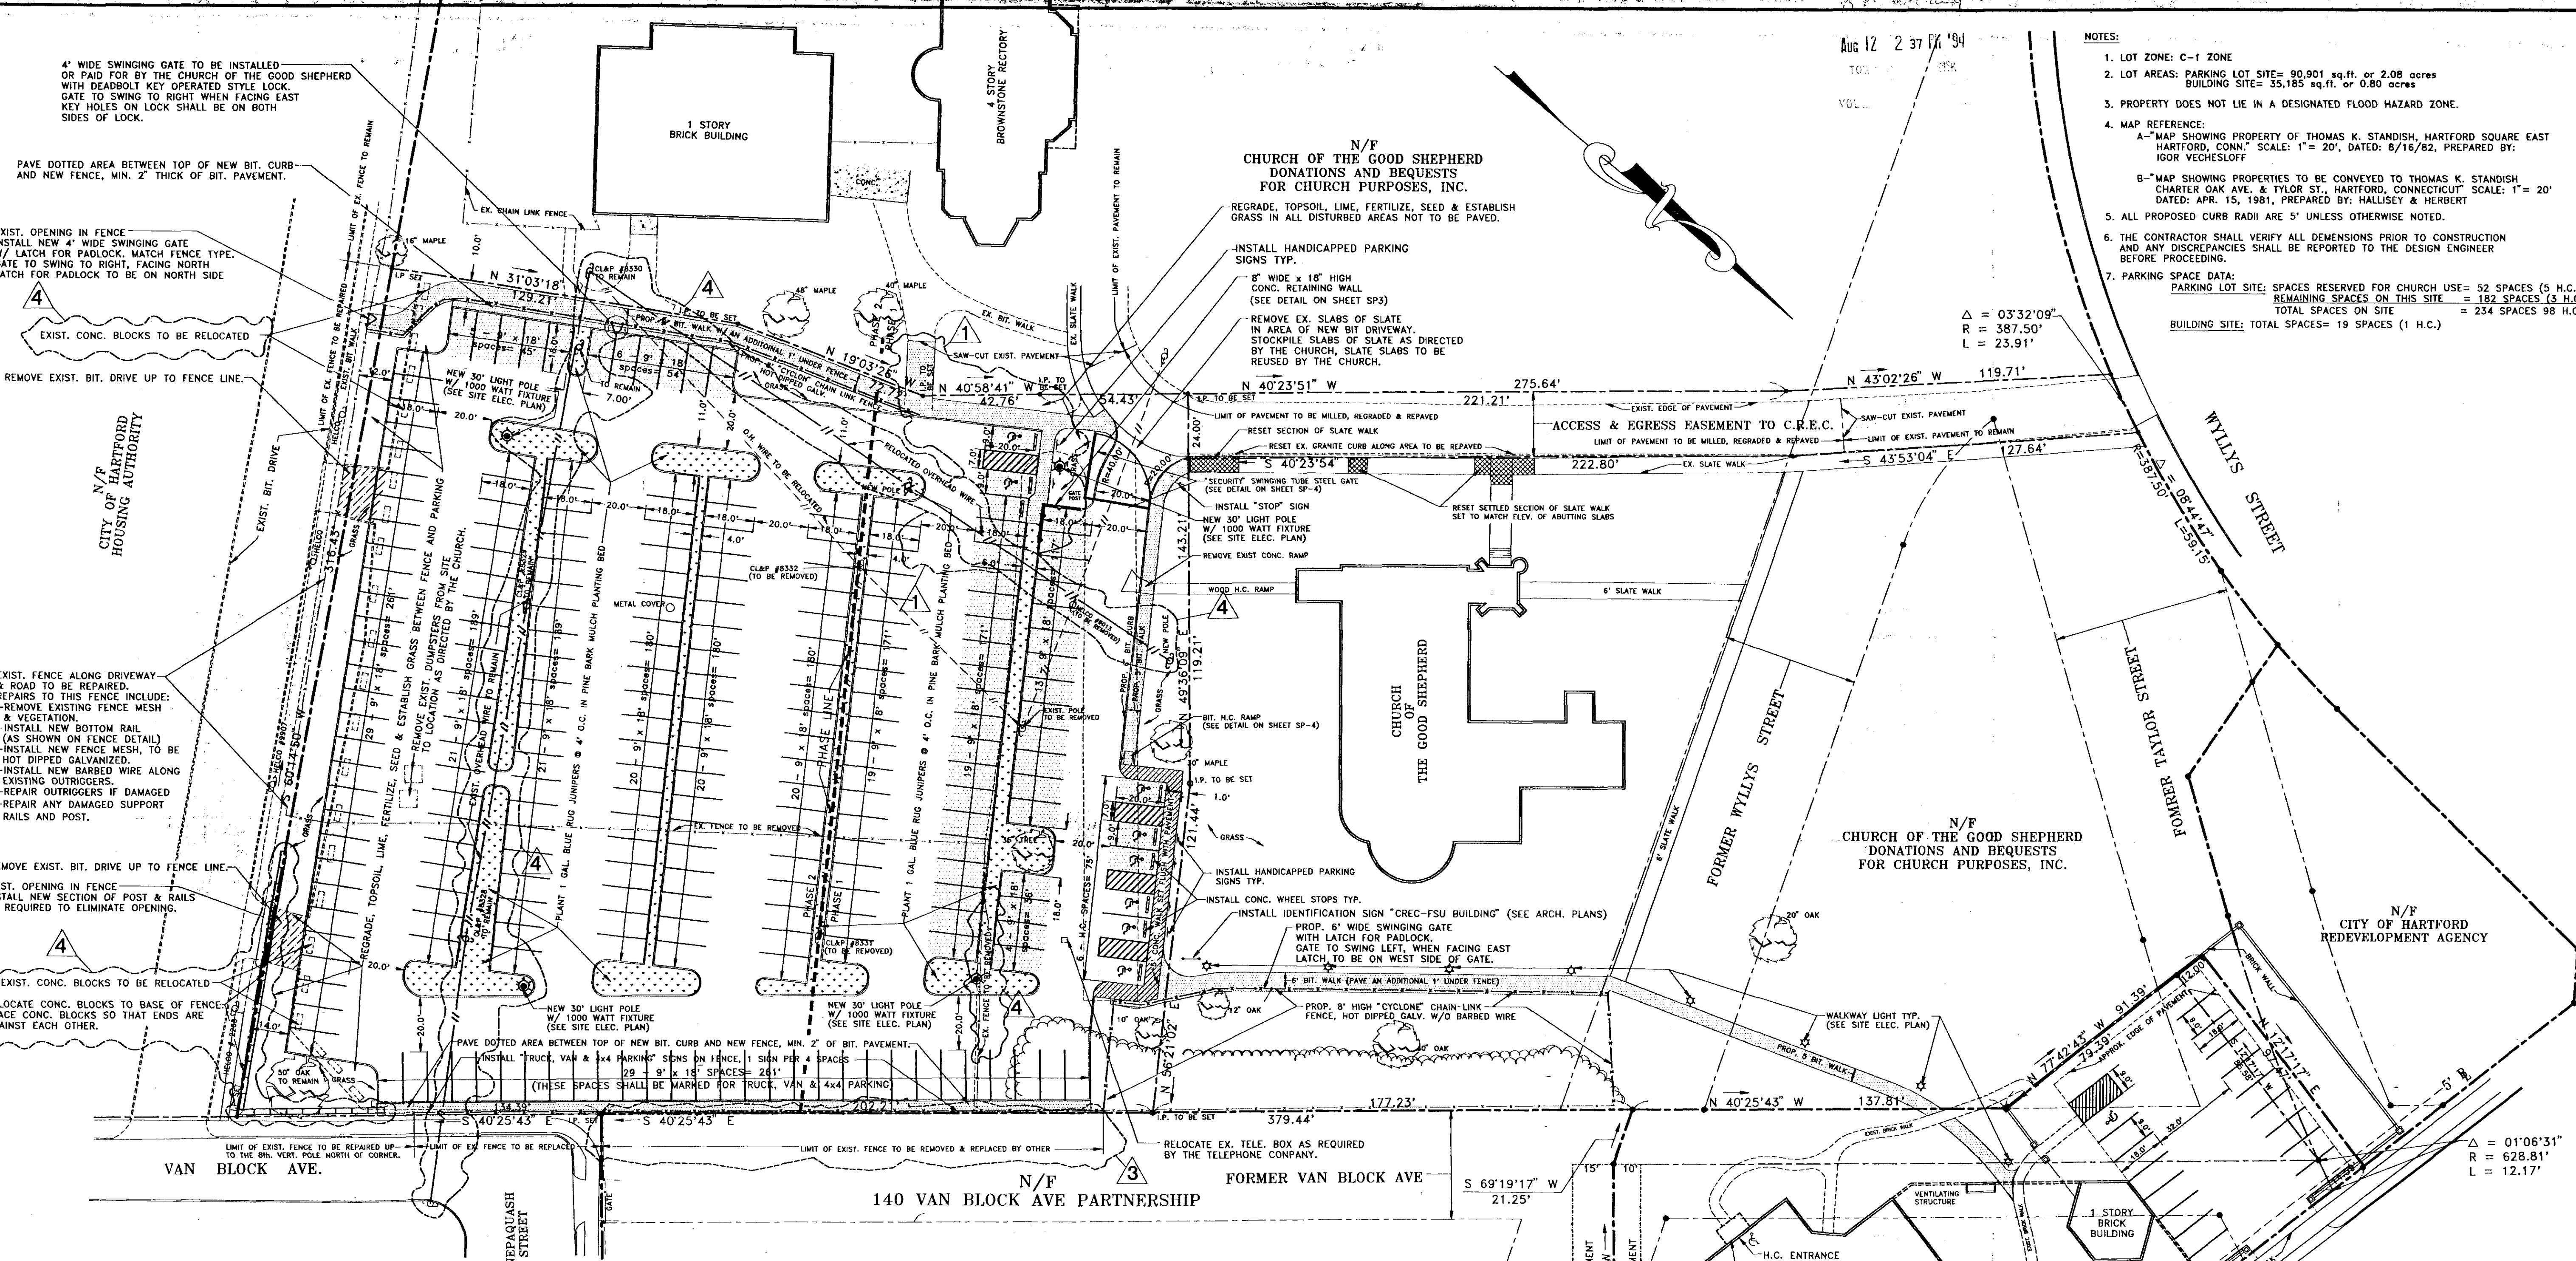


- PHASING NOTES:
1. CONTRACTOR SHALL INSTALL A TEMP. BIT. DRIVEWAY TO PHASE II PARKING AREA FOR CHURCH USE DURING THE CONSTRUCTION OF PHASE I PARKING AREA.
 2. ALL UTILITY WORK SHALL BE DONE DURING PHASE I.
 3. CONSTRUCTION TRAFFIC SHALL USE VAN BLOCK AVE. TEMP. ENTRANCE DURING PHASE II CONSTRUCTION.
 4. REPAIR AND INSTALL FENCING DURING PHASE II CONSTRUCTION.

PROJECT PHASING MAP
SCALE: 1" = 100'

ZONING INFORMATION CHART FOR BUILDING SITE		
ZONE: C-1 ZONE	REQUIRED	PROVIDED
USE		OFFICE
BUILDING AREA (FOOTPRINT)		9,390 S.F.
LOT AREA	10,000 S.F.	35,185 S.F.
RESIDENTIAL DENSITY	N.A.	N.A.
FLOOR AREA RATIO	N.A.	N.A.
LOT OCCUPANCY	60%	26.7%
LOT WIDTH	60'	279'±
FRONT YARD	5'	29.0'
SIDE YARD	N.R.	N.R.
REAR YARD	N.R.	N.R.
HEIGHT	N.R.	N.R.
USABLE OPEN SPACE	N.A.	N.A.

ZONING INFORMATION CHART FOR PARKING LOT SITE		
ZONE: C-1 ZONE	REQUIRED	PROVIDED
USE		PARKING LOT
BUILDING AREA (FOOTPRINT)		N.A.
LOT AREA	10,000 S.F.	90,901 S.F.
RESIDENTIAL DENSITY	N.A.	N.A.
FLOOR AREA RATIO	N.A.	N.A.
LOT OCCUPANCY	60%	0%
LOT WIDTH	60'	330'±
FRONT YARD	15'	N.A.
SIDE YARD	N.R.	N.R.
REAR YARD	N.R.	N.R.
HEIGHT	N.R.	N.R.
USABLE OPEN SPACE	N.A.	N.A.

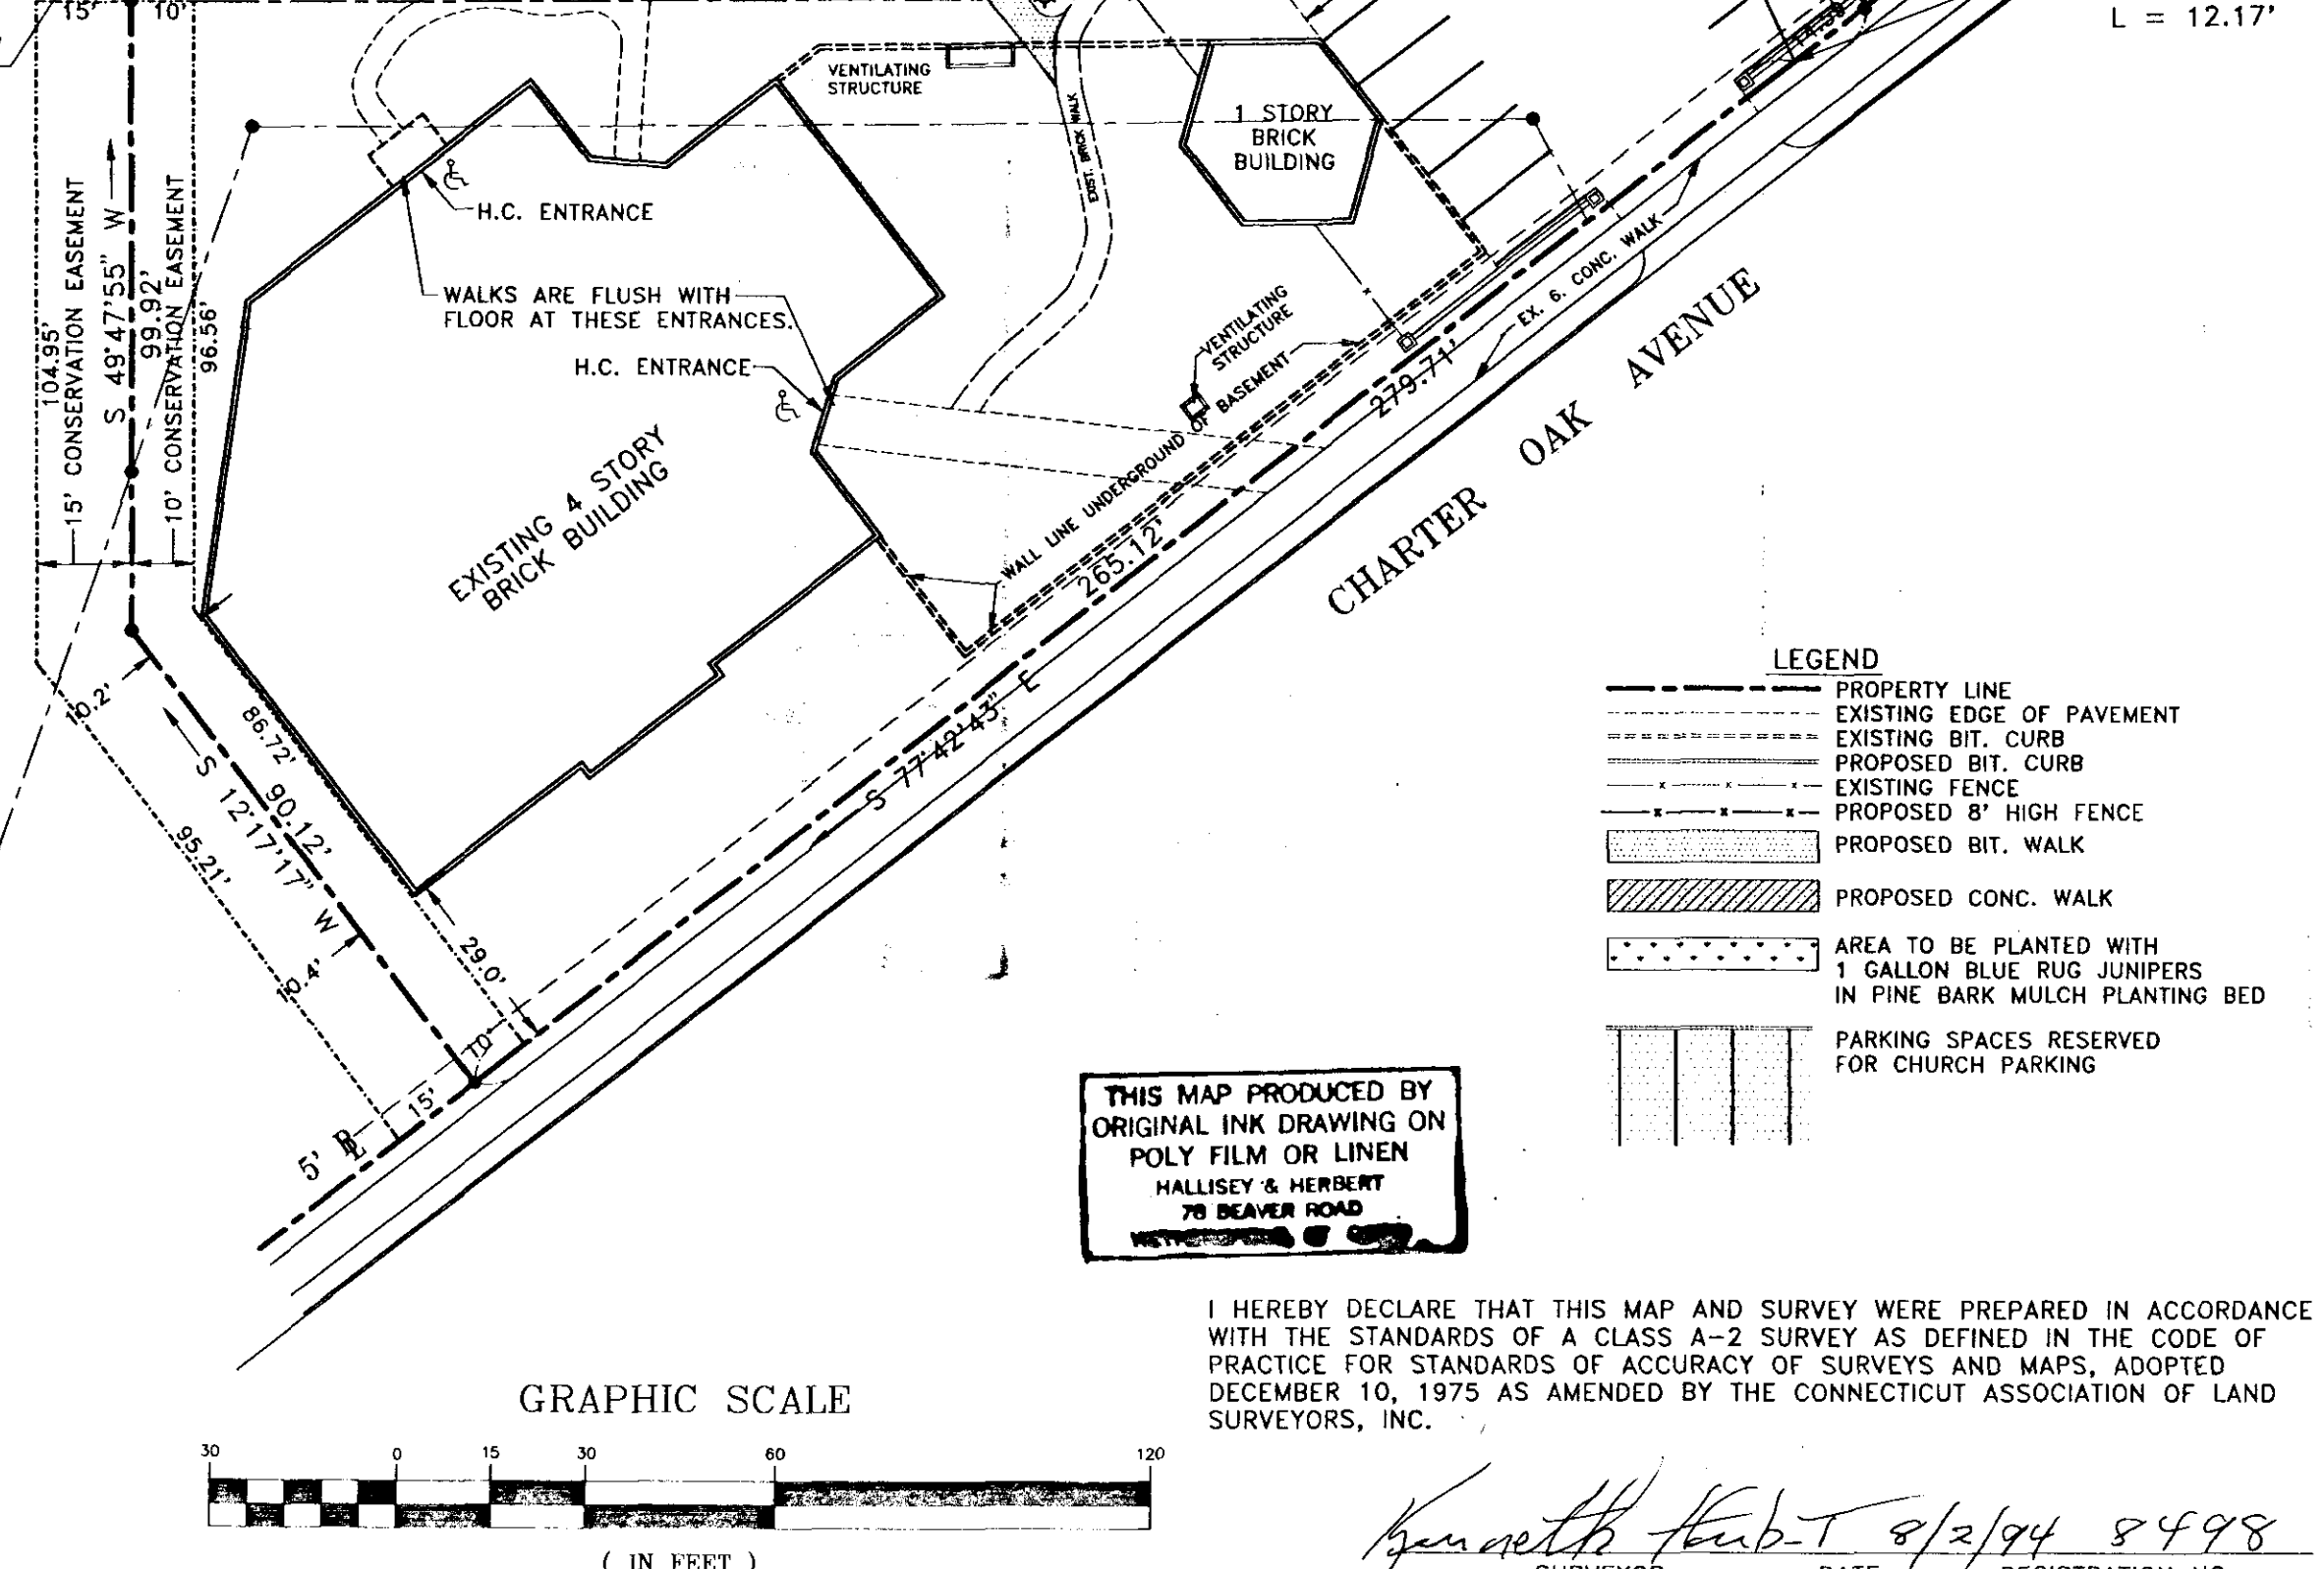

LEGEND


- PROPERTY LINE
- EXISTING EDGE OF PAVEMENT
- EXISTING BIT. CURB
- PROPOSED BIT. CURB
- EXISTING FENCE
- PROPOSED 8' HIGH FENCE
- PROPOSED BIT. WALK
- PROPOSED CONC. WALK
- AREA TO BE PLANTED WITH
1 GALLON BLUE RUG JUNIPERS
IN PINE BARK MULCH PLANTING BED
- PARKING SPACES RESERVED
FOR CHURCH PARKING

THIS MAP PRODUCED BY
ORIGINAL INK DRAWING ON
POLY FILM OR LINEN
HALLISEY & HERBERT
78 BEAVER ROAD
WETHERSFIELD, CT 06094

I HEREBY DECLARE THAT THIS MAP AND SURVEY WERE PREPARED IN ACCORDANCE
WITH THE STANDARDS OF A CLASS A-2 SURVEY AS DEFINED IN THE CODE OF
PRACTICE FOR STANDARDS OF ACCURACY OF SURVEYS AND MAPS, ADOPTED
DECEMBER 10, 1975 AS AMENDED BY THE CONNECTICUT ASSOCIATION OF LAND
SURVEYORS, INC.

SURVEYOR DATE REGISTRATION NO.
DECLARATION VALID ONLY ON MAPS BEARING EMBOSSED SURVEYOR'S SEAL

GRAPHIC SCALE

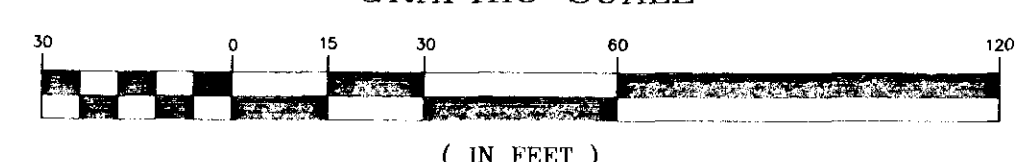

The portions of Wyllys Street, Neponaugh Street,
Van Block & Charter Oak Avenues shown on this map
are established public streets of the City of Hartford.
Survey Supervisor