


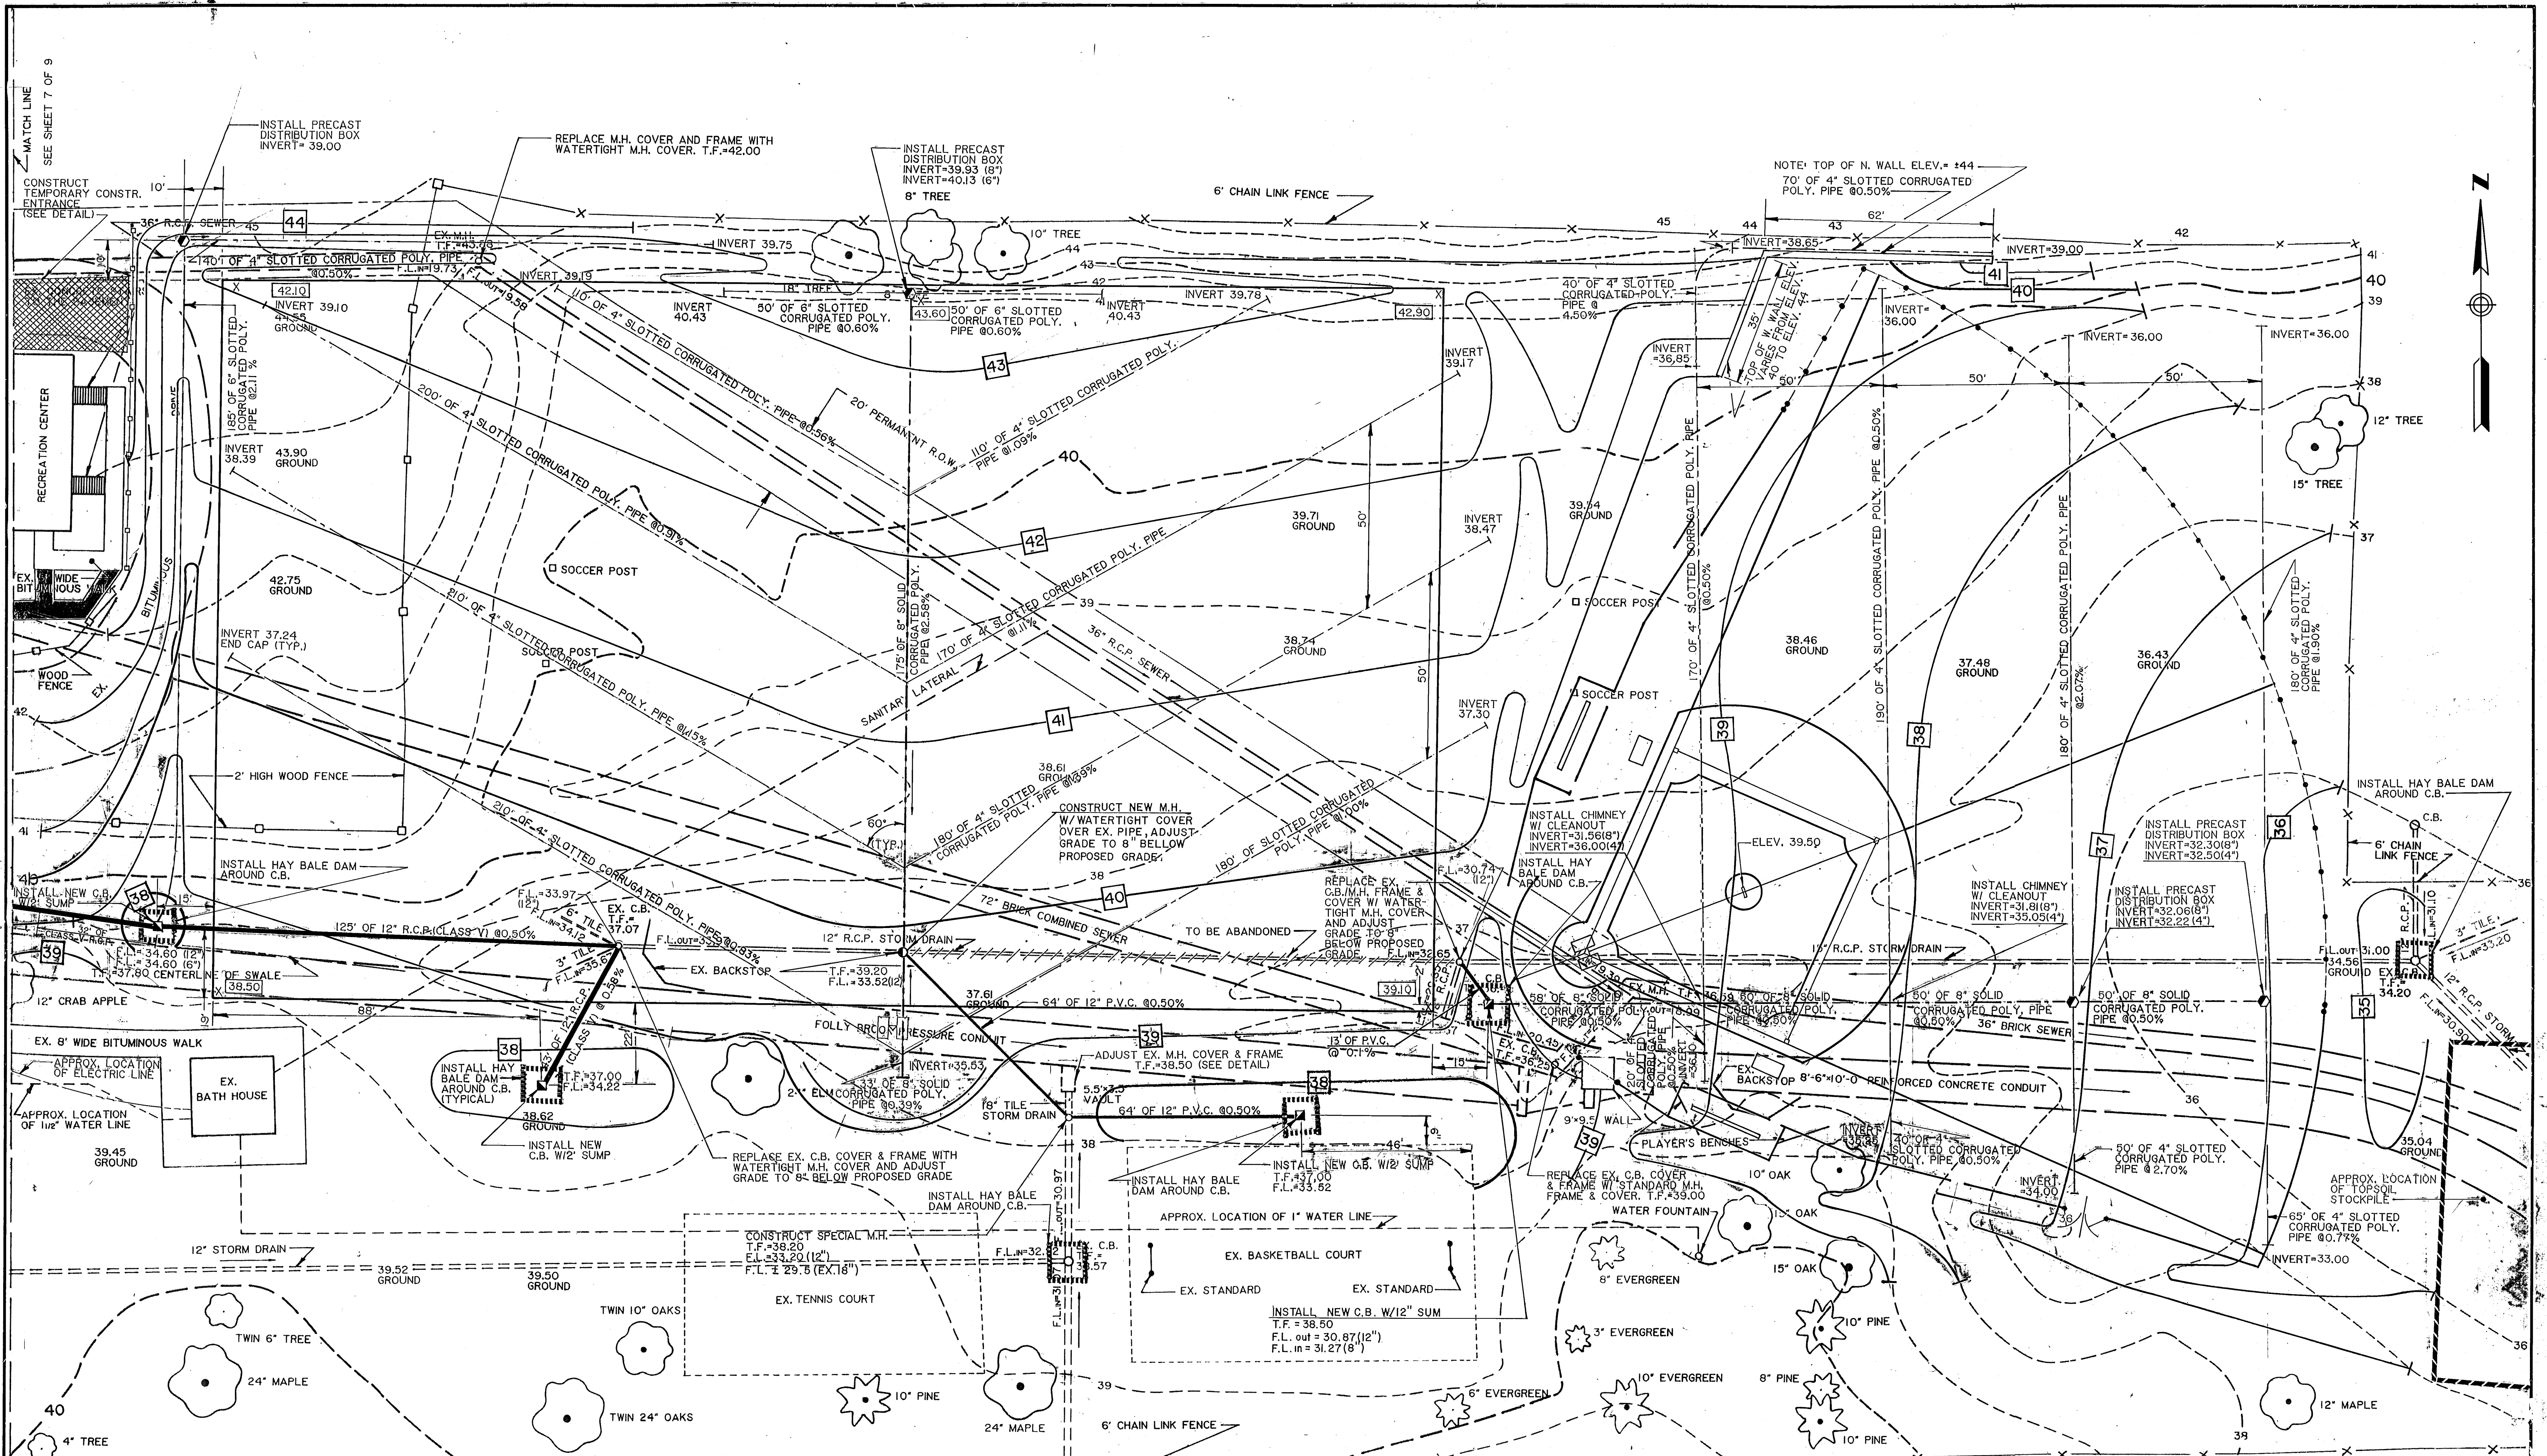

CALL BEFORE YOU DIG - The contractor is hereby reminded that Public Act 87-71 requires notification to the Department of Public Utility or Central Clearing House of proposed excavation, orally or in writing, at least two full days, excluding Saturdays, Sundays and holidays but not more than (one month) THIRTY DAYS before commencing said excavation. C.B.Y.D. number- 1-800-922-4435

APPROVED:

Thomas R. Wallace
CITY OF HARTFORD PARKS AND RECREATION

8-30-90
DATE

SHEET 5
OF 9

CITY OF HARTFORD, CONNECTICUT DEPARTMENT OF PUBLIC WORKS BUREAU OF ENGINEERING SERVICES		
SITE GRADING AND DRAINAGE		
PLAN FOR		
COLUMBUS (SOUTH END) PARK		
SUBMITTED PROJECT ENGINEER [Signature]	RECOMMENDED DIVISION MANAGER [Signature]	APPROVED CITY ENGINEER [Signature]
DRAWN L.A.L.	SCALE 1"=20'	DAYBOOK NO. 01122012
CHECKED H.O.B.	DATE AUGUST 1990	