


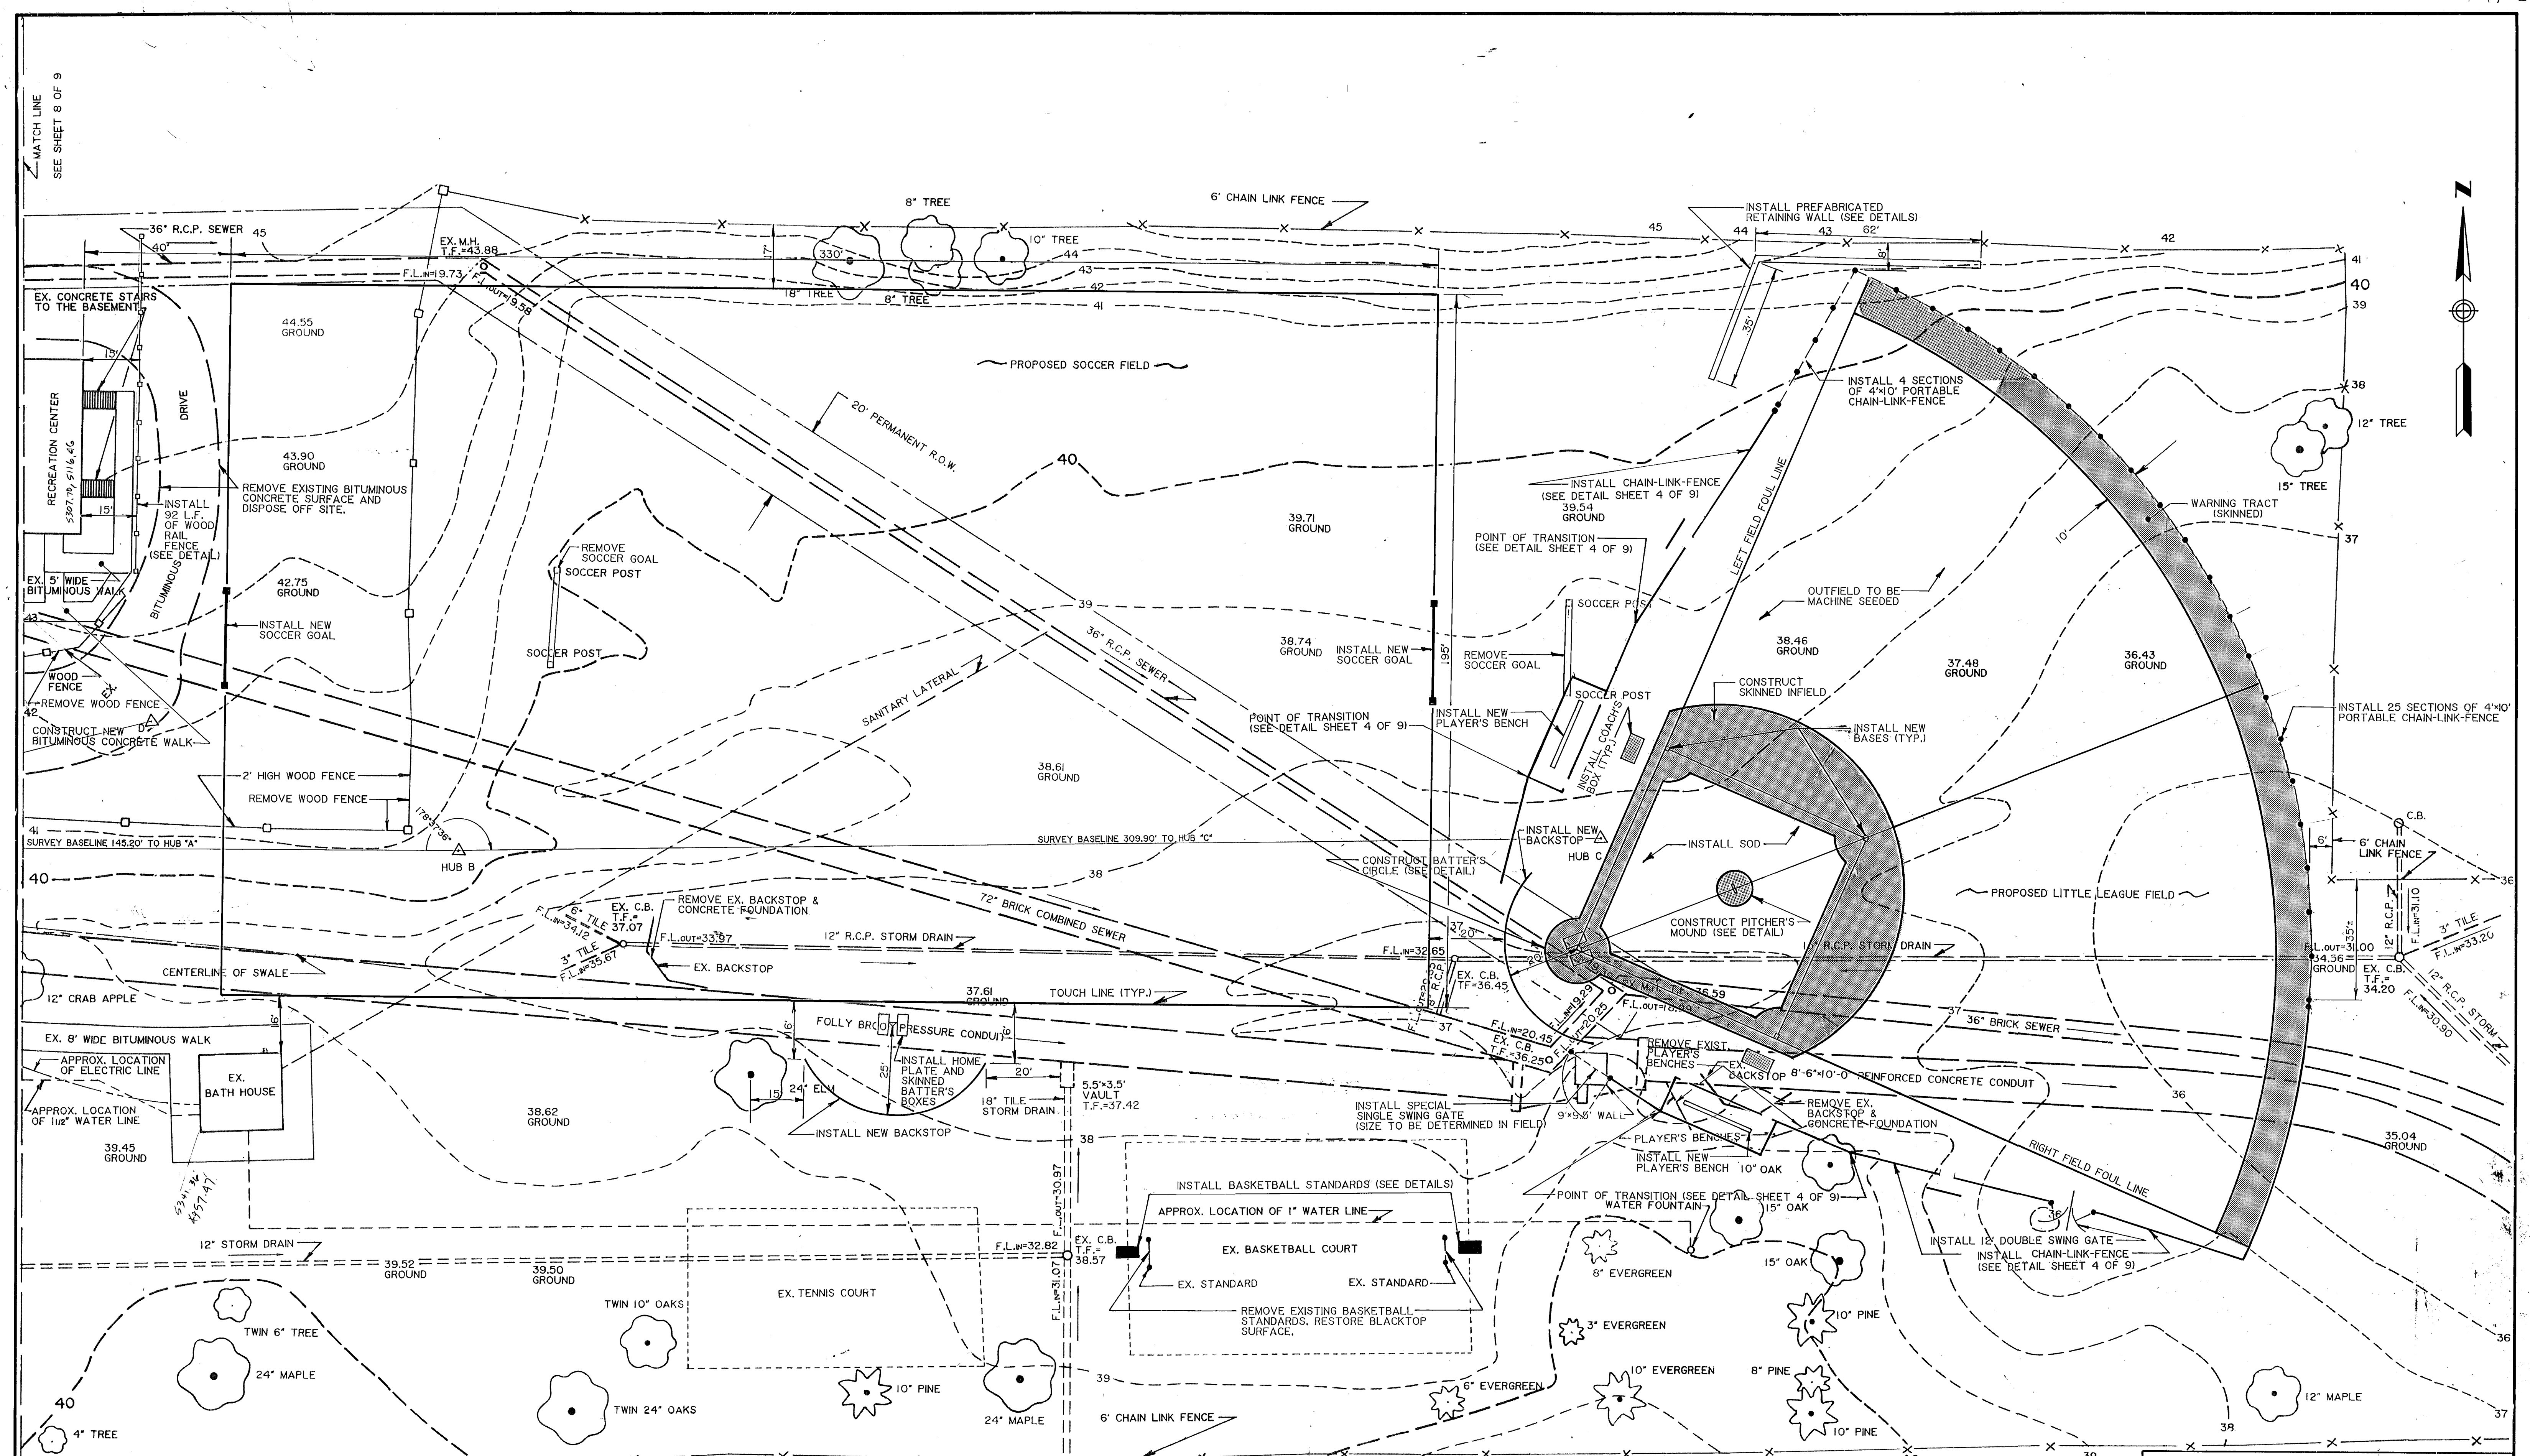

CITY OF HARTFORD, CONNECTICUT DEPARTMENT OF PUBLIC WORKS BUREAU OF ENGINEERING SERVICES		
SITE LAYOUT AND INSTALLATION		
PLAN FOR		
COLUMBUS (SOUTH END) PARK		
SUBMITTED <i>David J. Connel</i> PROJECT ENGINEER	RECOMMENDED <i>William J. Connel</i> DIVISION MANAGER	APPROVED <i>William J. Connel</i> CITY ENGINEER, ESB
DRAWN L.A.L. CHECKED H.O.	SCALE 1"=20'	DATE AUGUST 1990

APPROVED: *Thomas Wallace*
CITY OF HARTFORD PARKS AND RECREATION
DATE: 8-30-90

SHEET 6
OF 9