



9/8/90

9/8/90

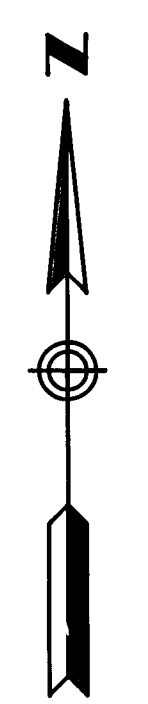

AVENUE

FRANKLIN

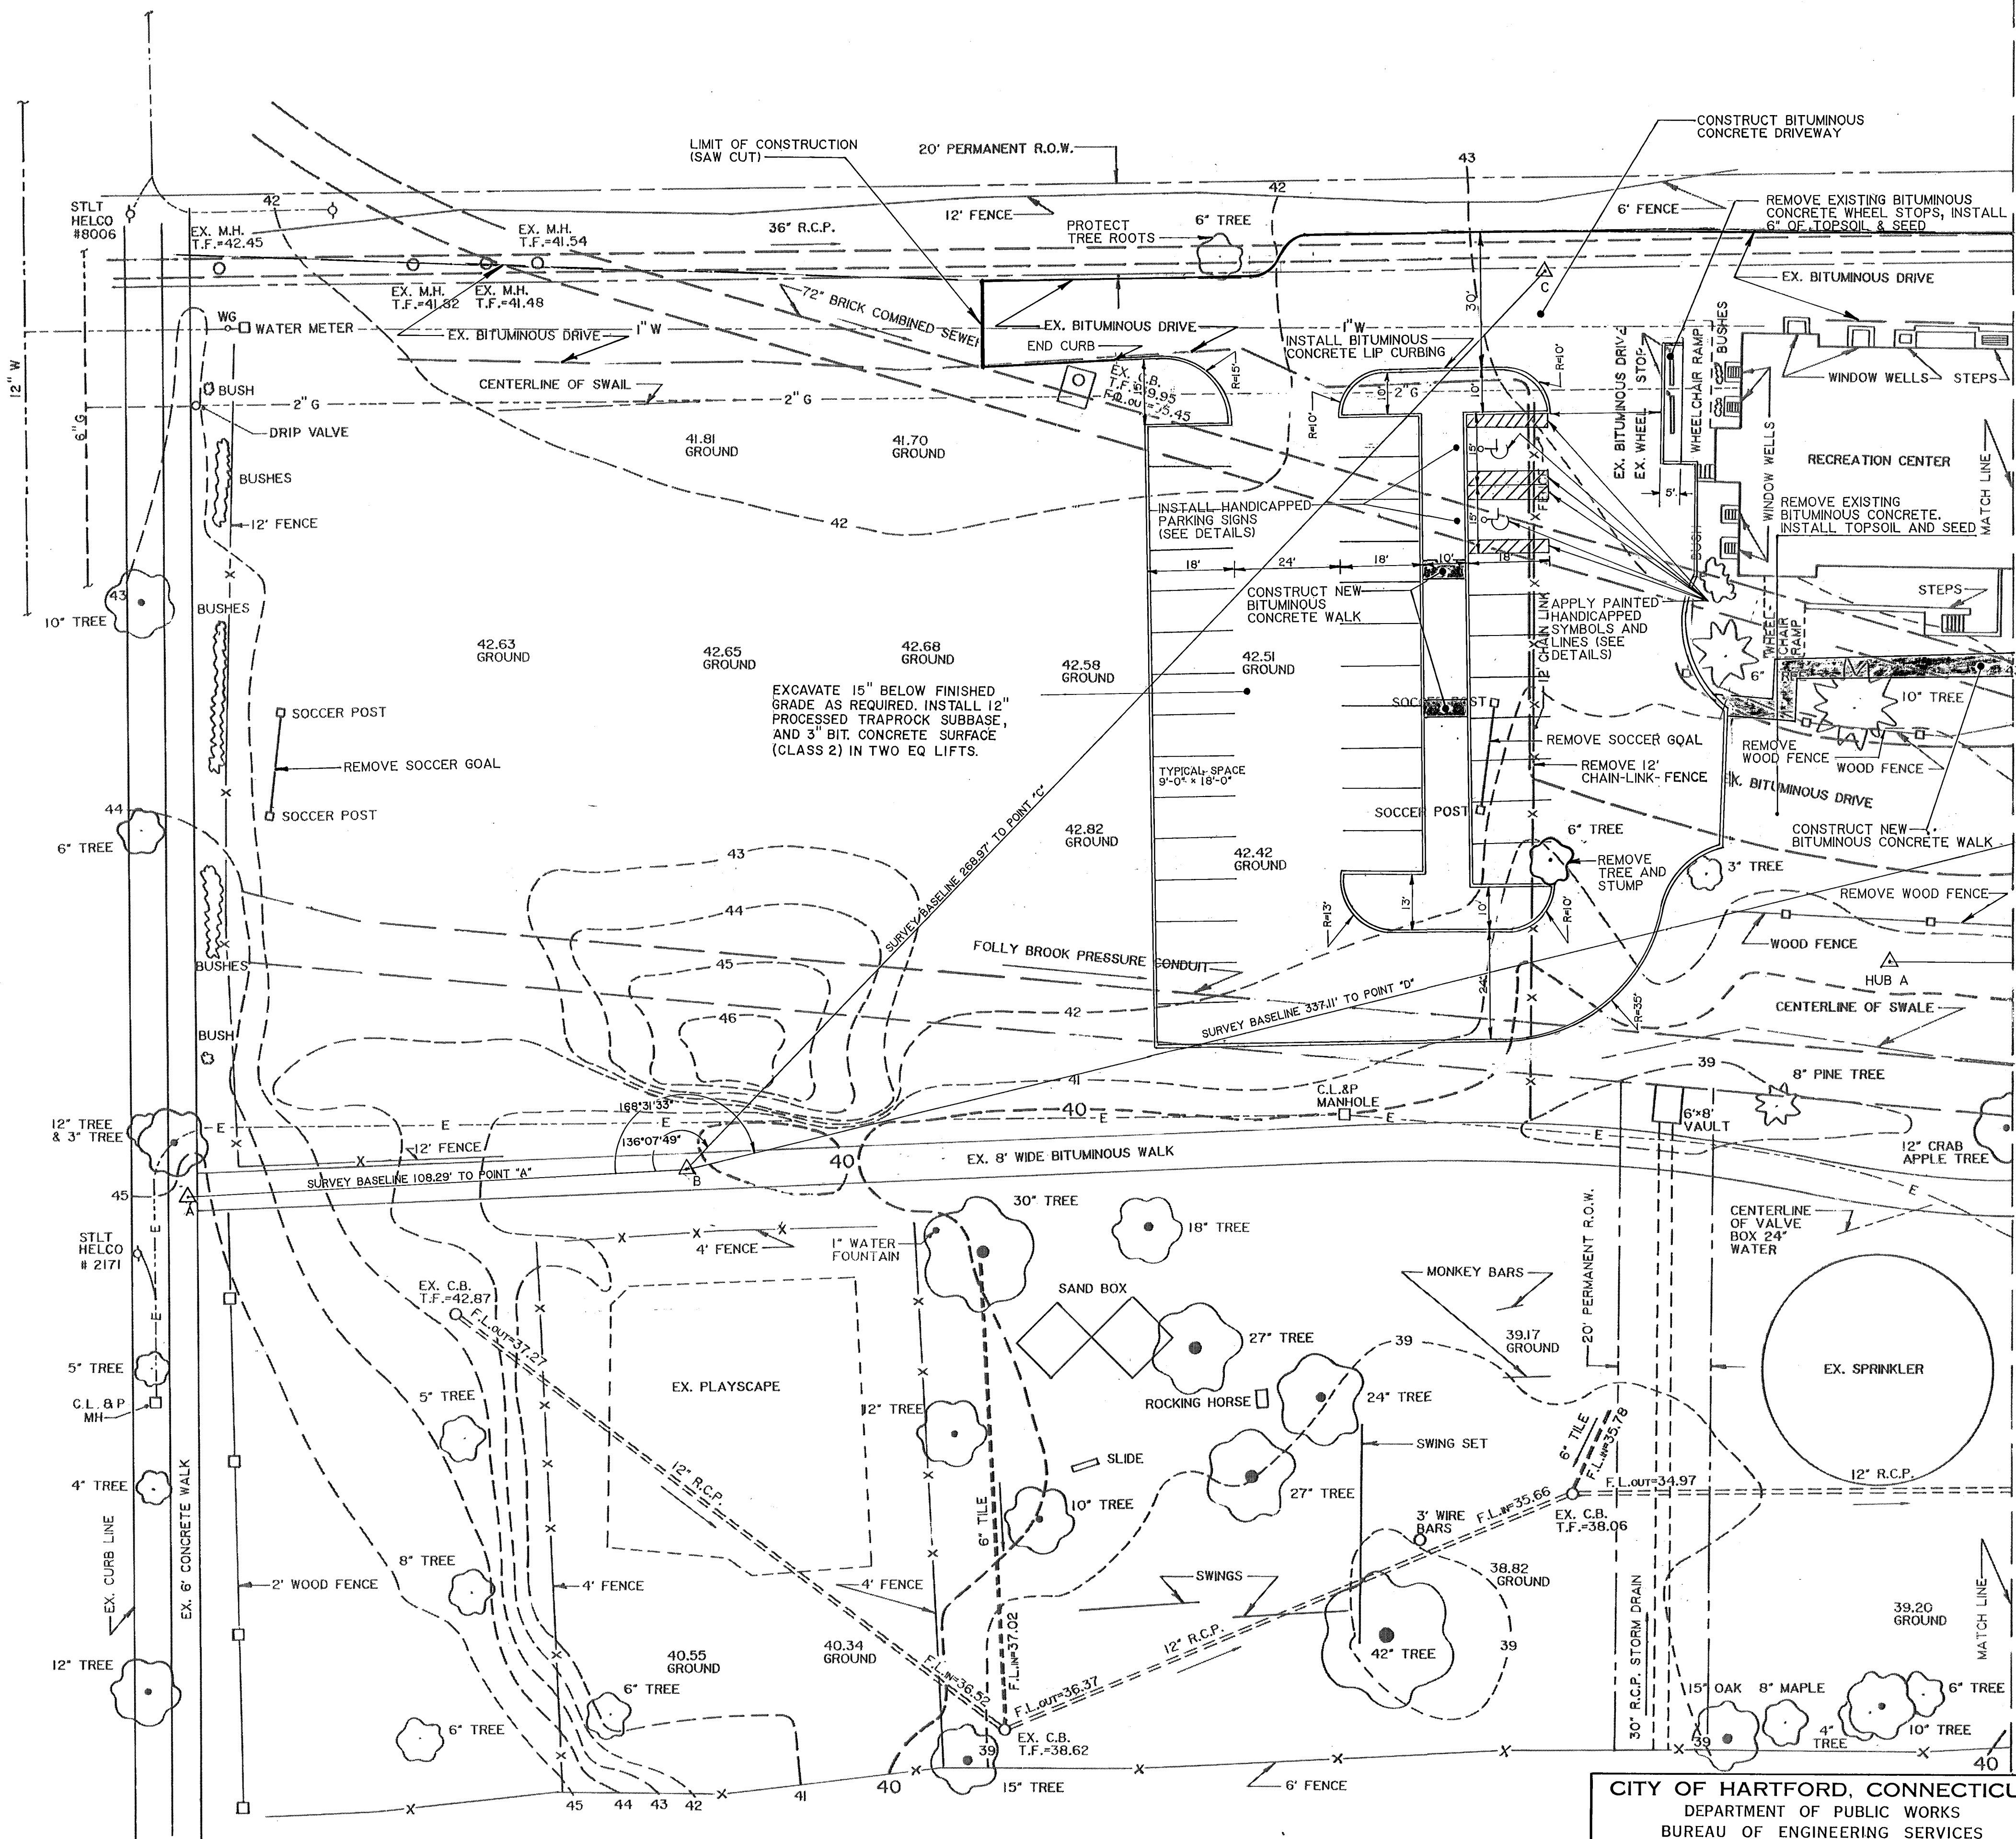

SEE SHEET 6 OF 9

SEE SHEET 6 OF 9

APPROVED: *Thomas R. Wallace*
CITY OF HARTFORD PARKS AND RECREATION
8-30-90
DATE

CITY OF HARTFORD, CONNECTICUT DEPARTMENT OF PUBLIC WORKS BUREAU OF ENGINEERING SERVICES		
SITE LAYOUT AND INSTALLATION		
PLAN FOR		
COLUMBUS (SOUTH END) PARK		
SUBMITTED PROJECT ENGINEER <i>William V. Dwyer</i>	RECOMMENDED DIVISION MANAGER <i>J. F. [Signature]</i>	APPROVED CITY ENGINEER <i>[Signature]</i>
DRAWN L.A.L.	SCALE 1"=20'	DAYBOOK NO. 011220H
CHECKED H.O.	DATE AUGUST 1990	

SHEET 8
OF 9

9/8/90

JOSEPH MERRITT & CO.

9/8/90