
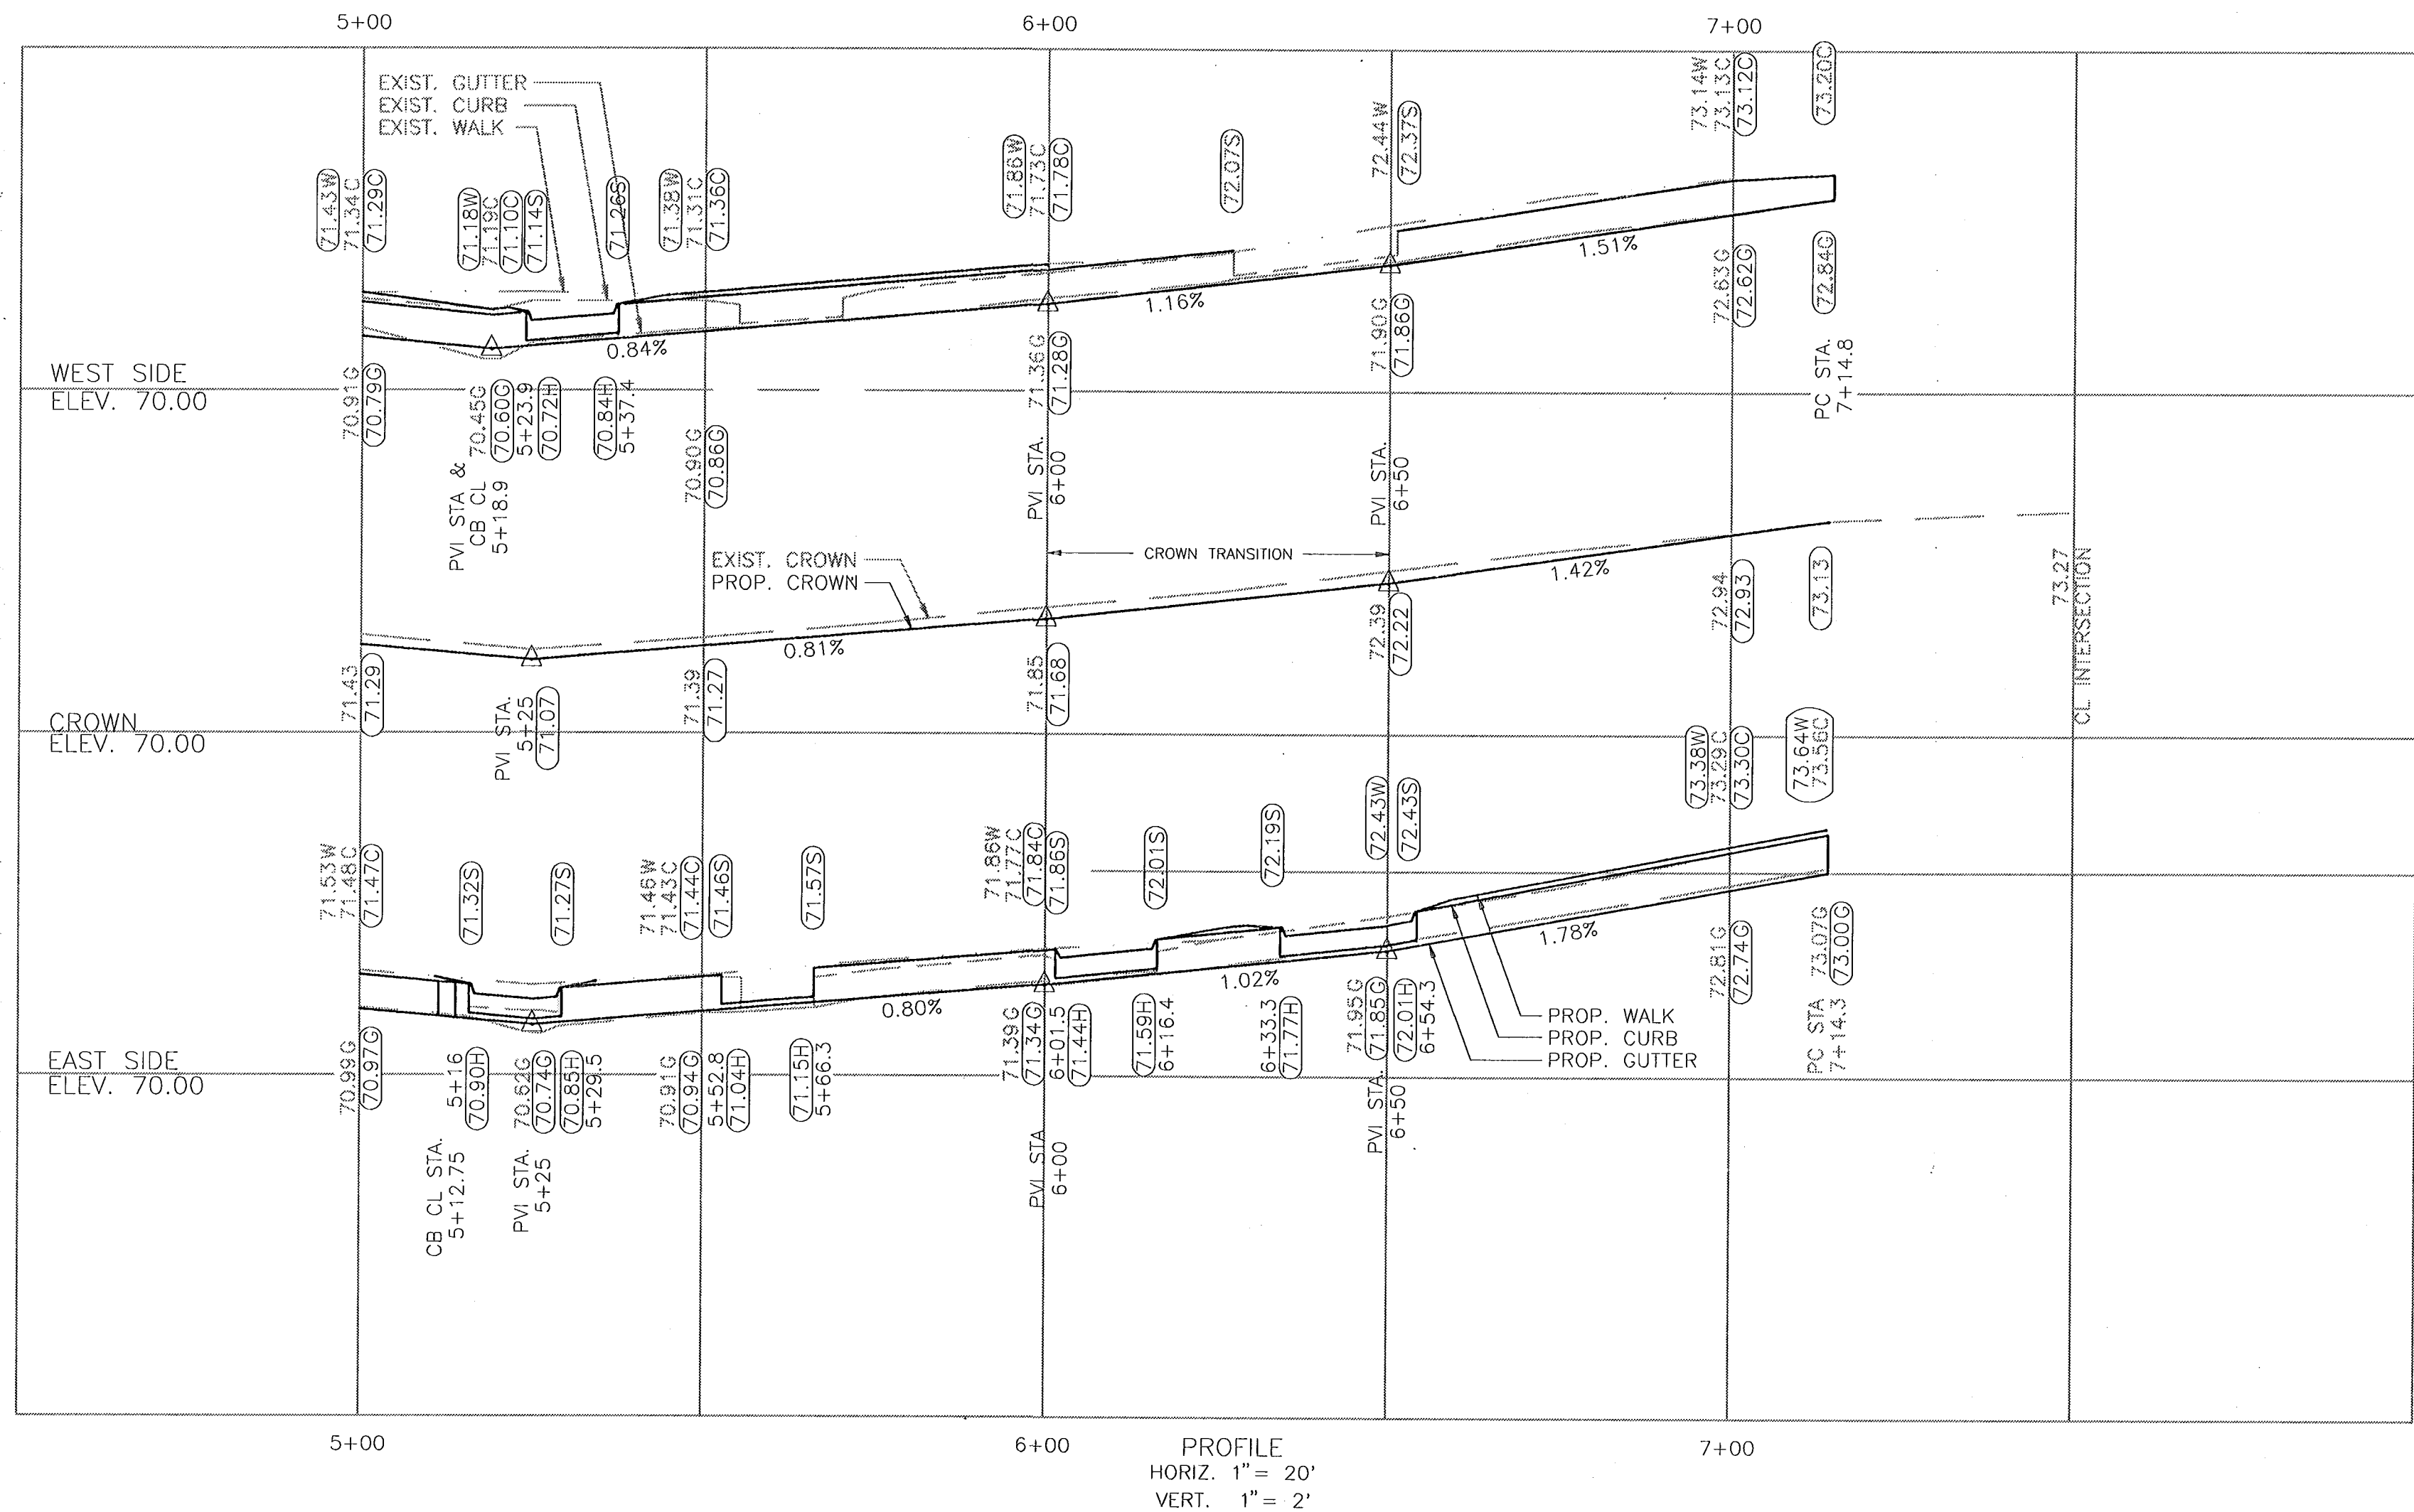


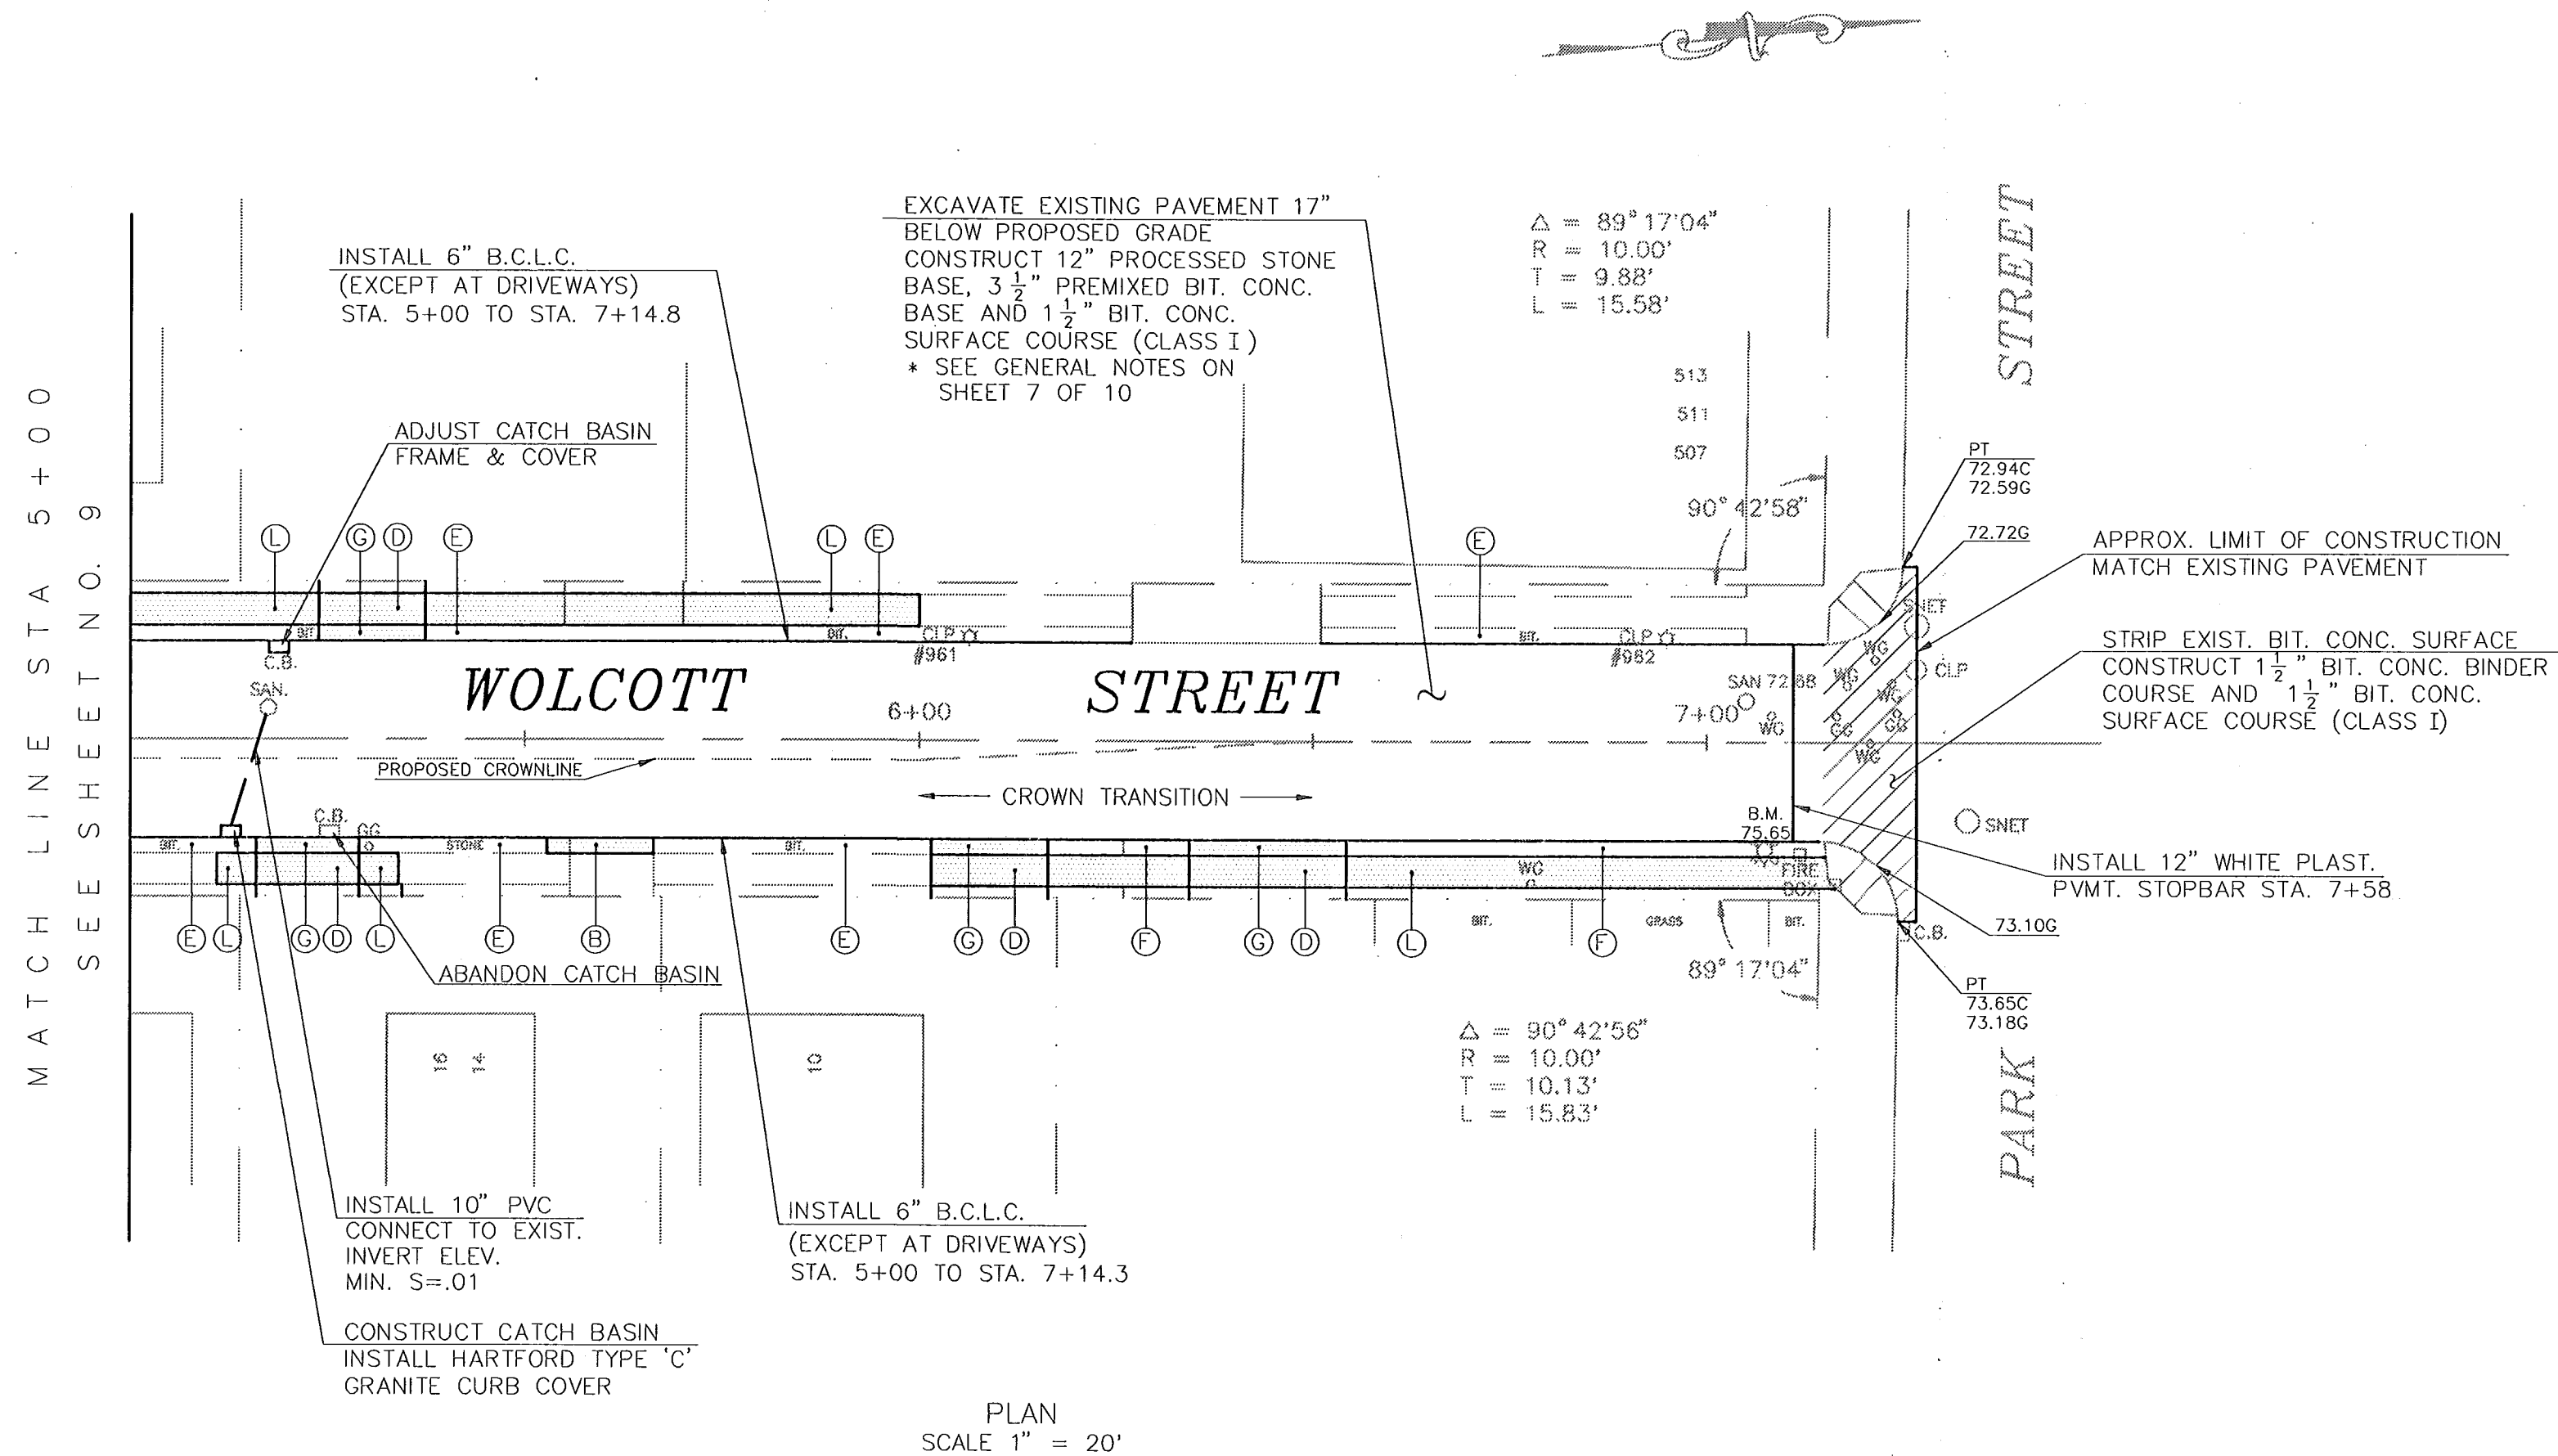

- ③ SAWCUT BETWEEN EXISTING RAMPED SECTION AND SIDEWALK, AND CONSTRUCT NEW 8" REINFORCED CONC. DRIVEWAY RAMP
- ④ CONSTRUCT 8" REINFORCED CONC. SIDEWALK ON NEW FOUNDATION
- ⑤ CONSTRUCT 2" BIT. CONC. SURFACE ON NEW FOUNDATION, EXCEPT AT DRIVEWAYS AND RAMPS
- ⑥ TOPSOIL, SEEDING, FERTILIZING & MULCHING
- ⑦ CONSTRUCT 8" REINFORCED CONC. DRIVEWAY RAMP ON NEW FOUNDATION
- ⑧ CONSTRUCT 5" CONC. SIDEWALK ON NEW FOUNDATION EXCEPT AT DRIVEWAYS

BENCH MARK

EL. 75.65 SW BOLT ON HYDRANT AT SE CORNER WOLCOTT ST. AND PARK ST.

CITY OF HARTFORD, CONNECTICUT DEPARTMENT OF PUBLIC WORKS ENGINEERING SERVICES			
RECONSTRUCTION OF WOLCOTT STREET PLAN & PROFILE			
SUBMITTED		RECOMMENDED	APPROVED
PROJECT ENGINEER		MANAGER	CITY ENGINEER
DRAWN RDS.	SCALE:	DAYBOOK NO. 011282	SHEET 10
CHECKED	HORIZ. 1"=20'	DATE JAN. 1994	OF 10
	VERT. 1"= 2'	FILE NAME WLC2.DWG	