
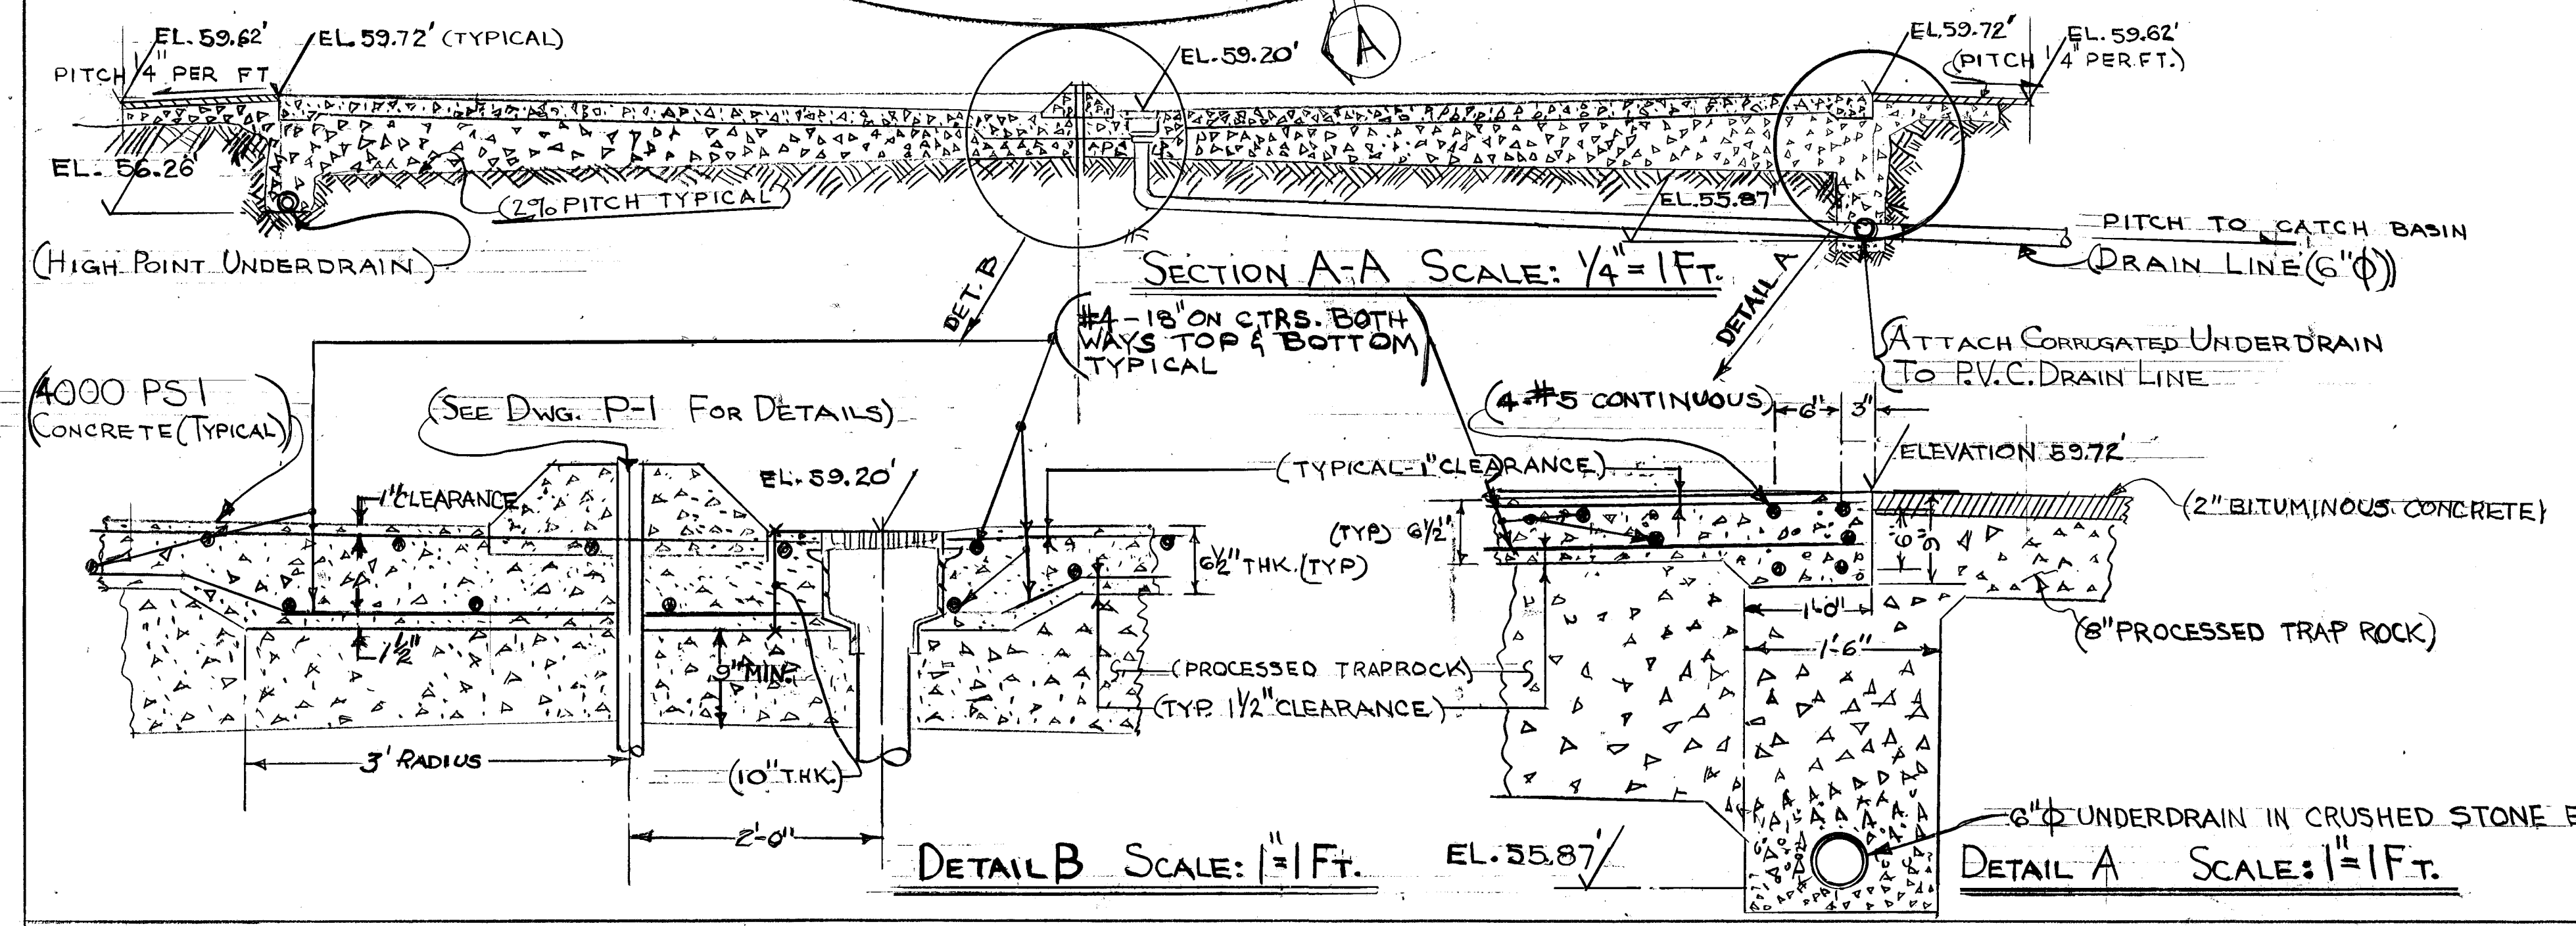
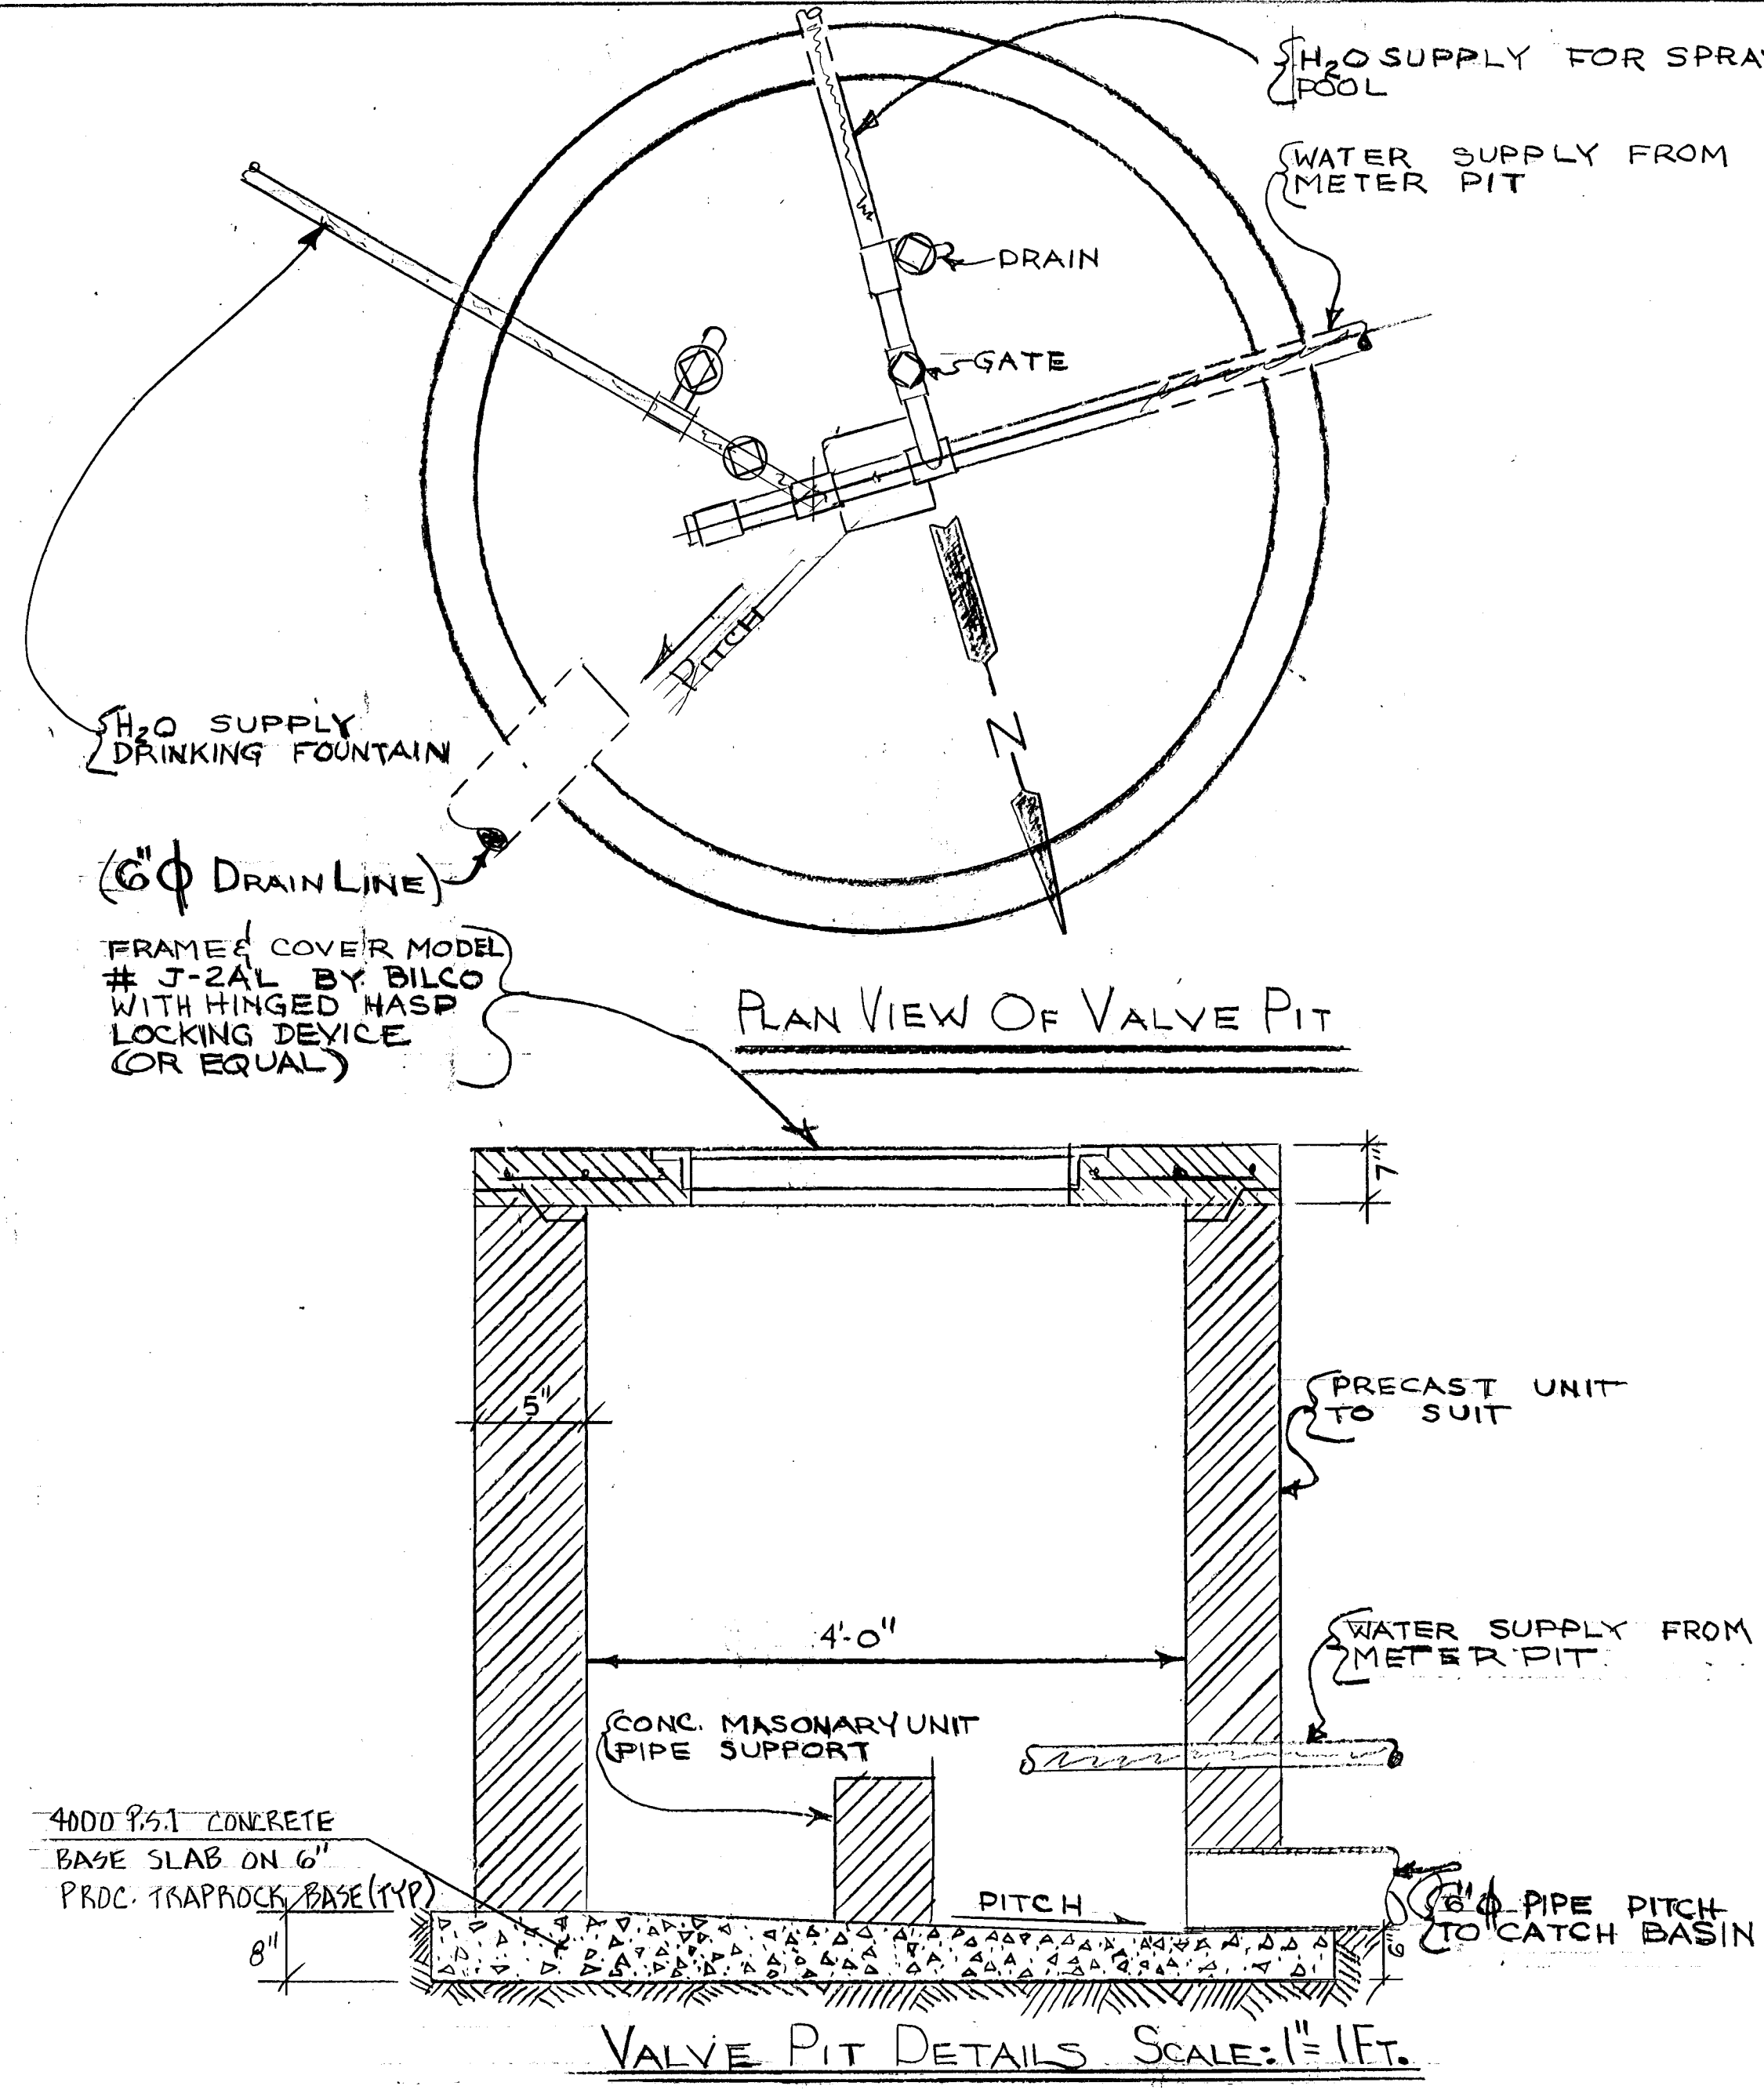


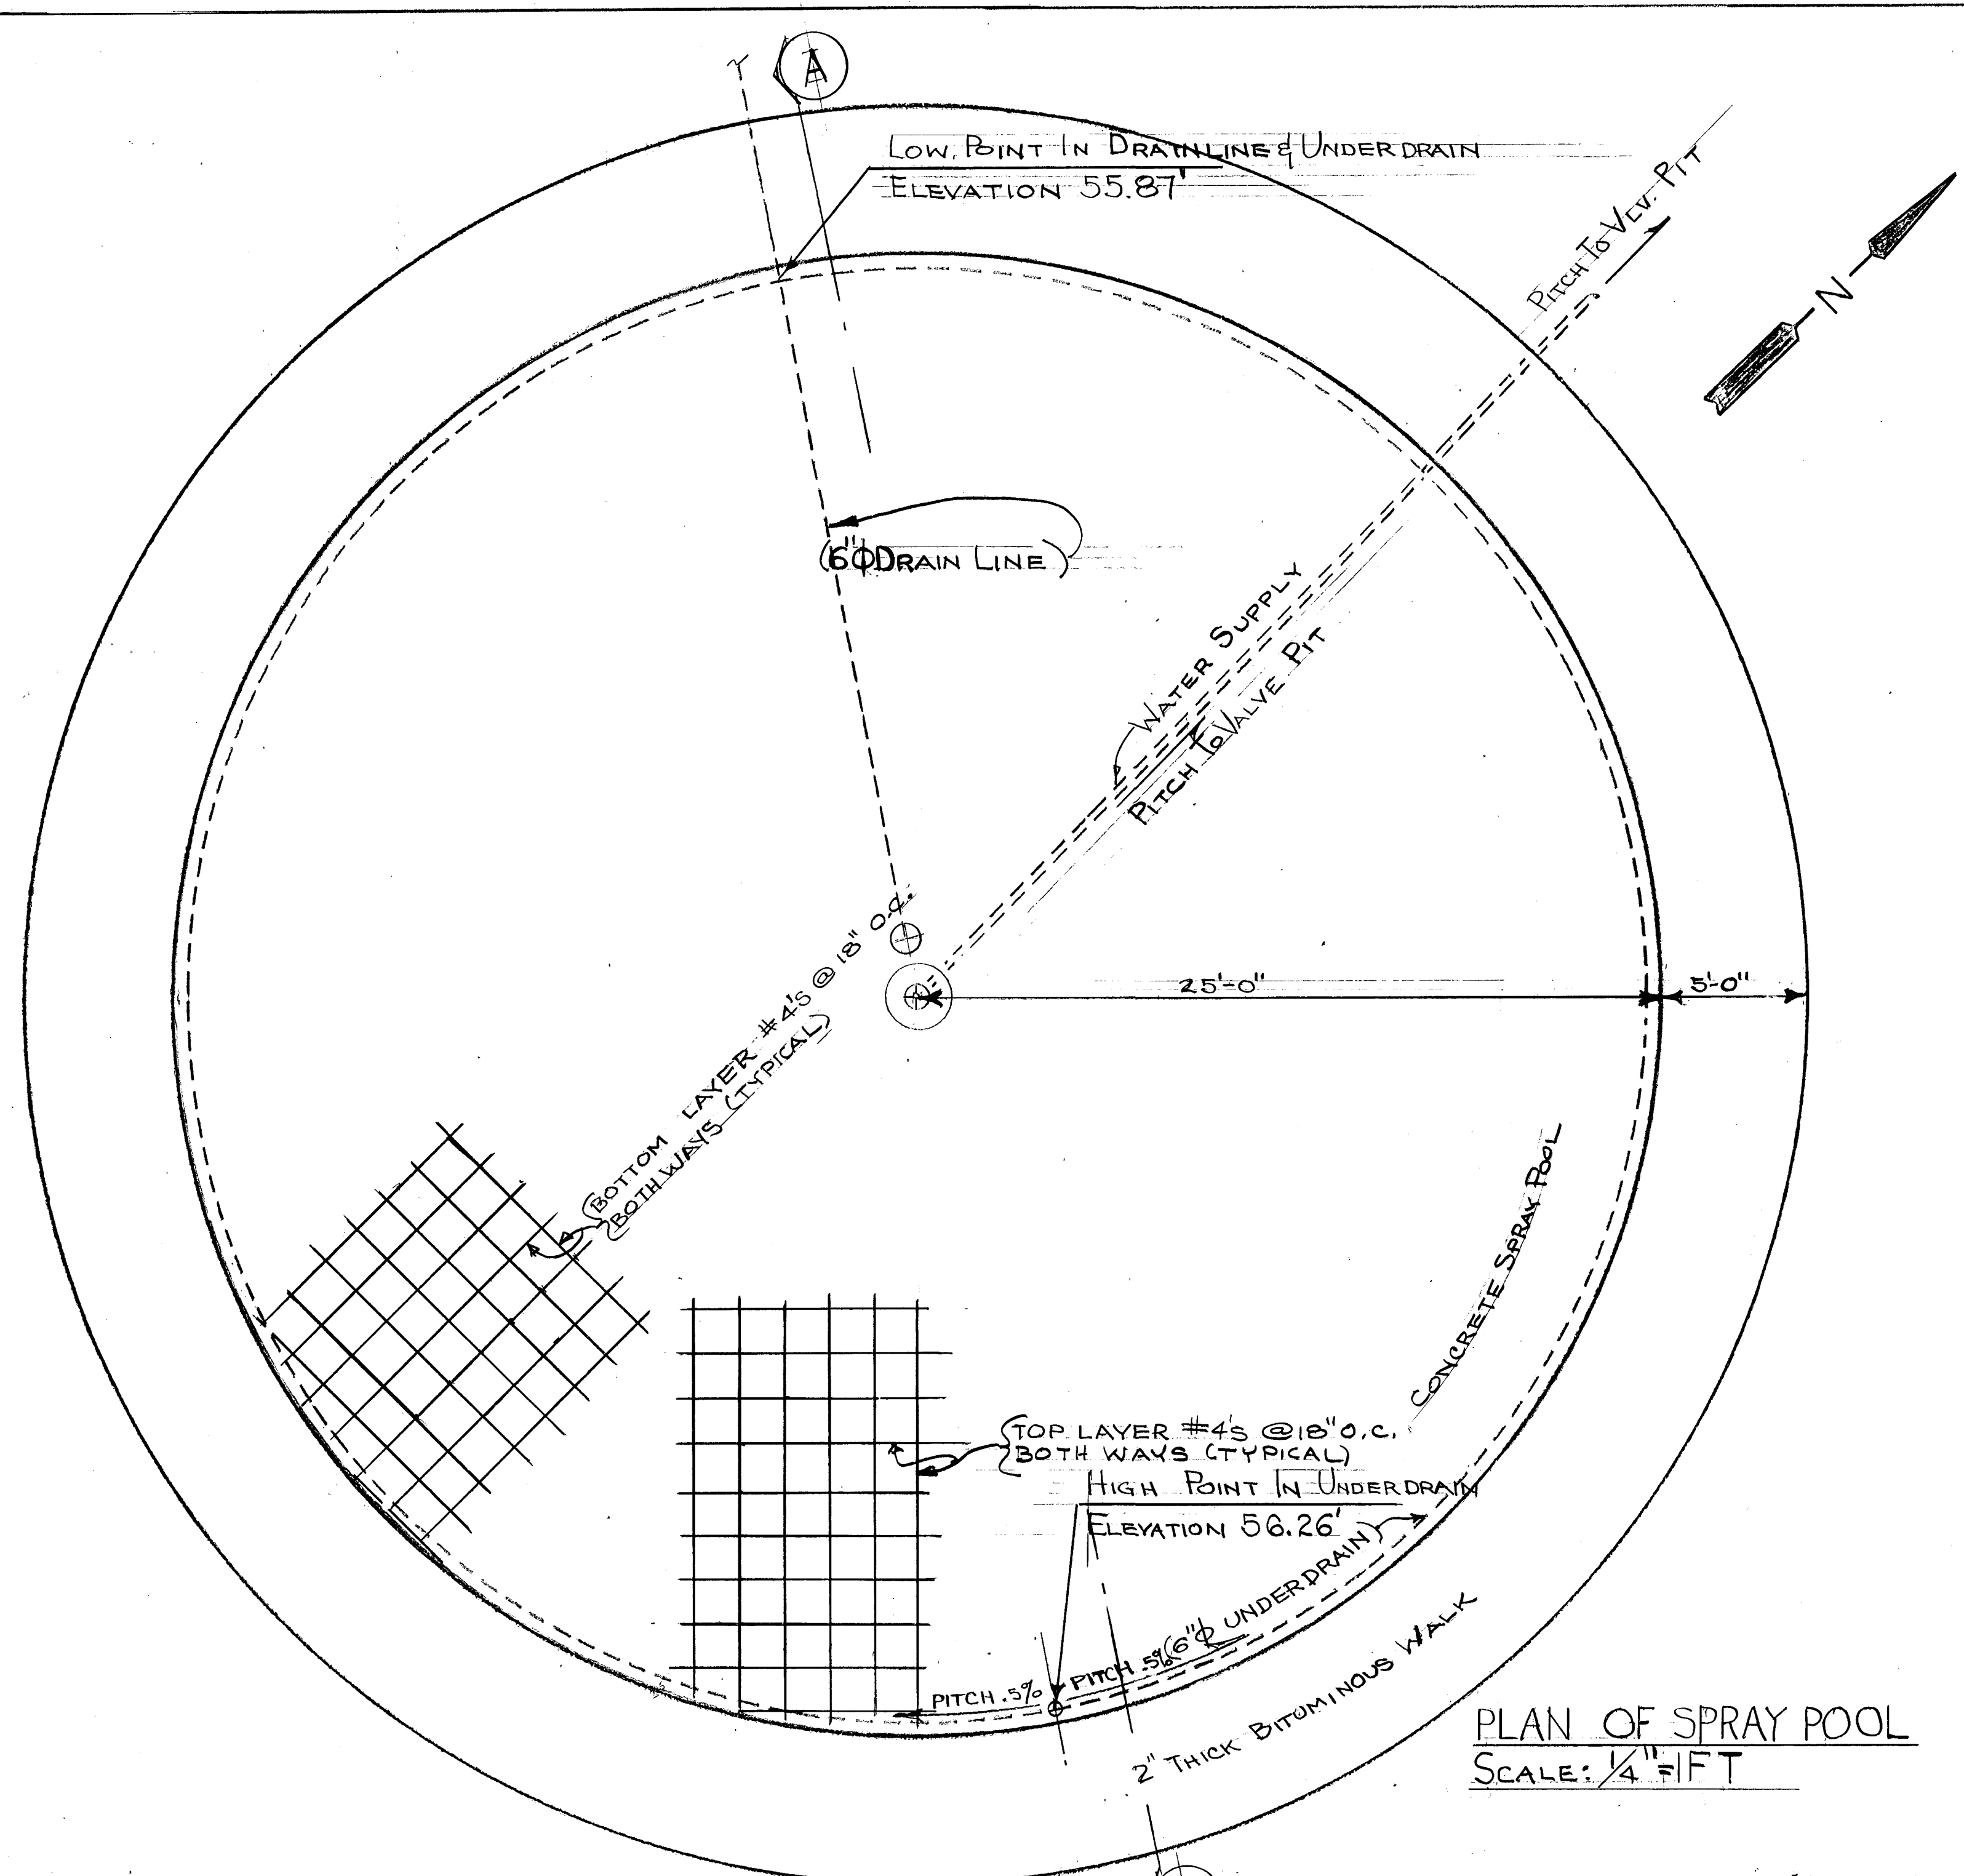

CITY OF HARTFORD, CONNECTICUT DEPARTMENT OF PUBLIC WORKS ENGINEERING SERVICES BUREAU			
POPE PARK NORTH SPRAY POOL DETAILS			
CONTRACT E 90-31R			
SUBMITTED <i>Paul Anthony</i>	APPROVED <i>Paul V. V...</i>	APPROVED <i>Anthony...</i>	
DESIGNED B.D.A.	ENGINEERING SER. BUREAU SCALE AS NOTED	CITY ENGINEER DRAWING NO.	
DRAWN B.D.A.	DATE 8/26/90		
CHECKED F.A.V.	DAYBOOK NO. 011336 C		