


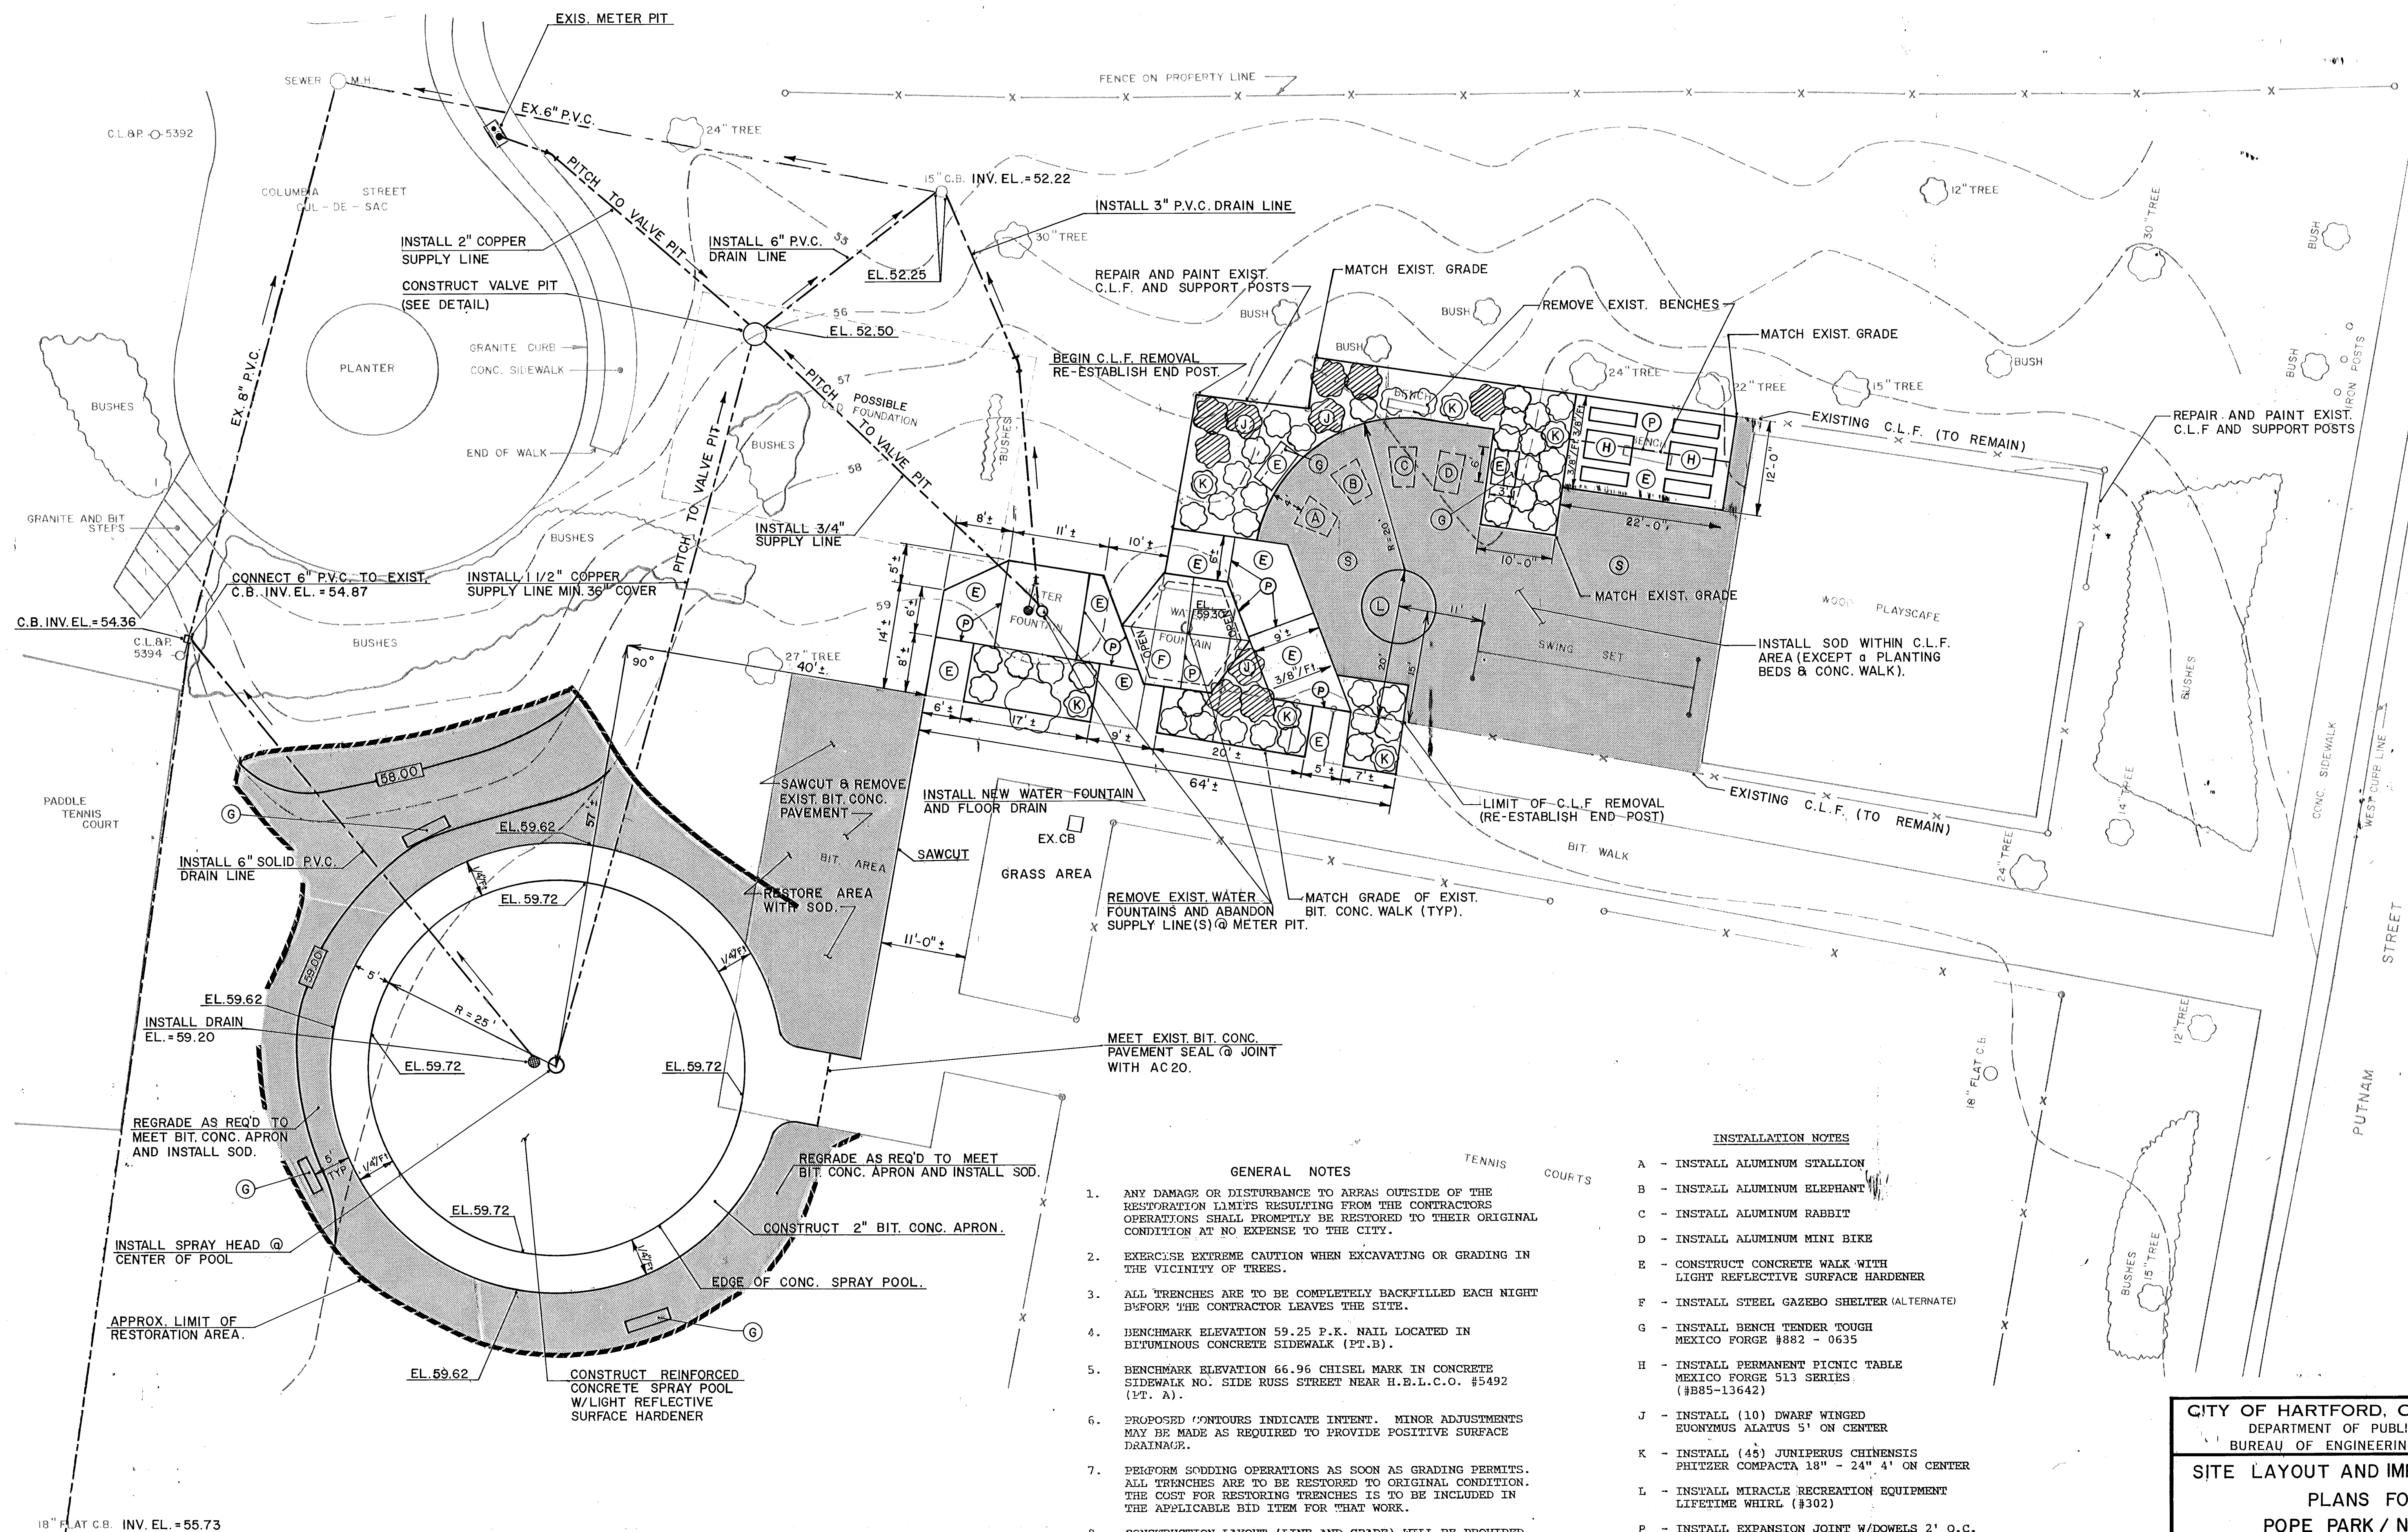

SHEET
NO.
SL-1

CITY OF HARTFORD, CONNECTICUT
DEPARTMENT OF PUBLIC WORKS
BUREAU OF ENGINEERING SERVICES

SITE LAYOUT AND IMPROVEMENTS
PLANS FOR
POPE PARK / NORTH
PLAYGROUND

SUBMITTED PROJECT ENGINEER J. J. B. B.	RECOMMENDED DIVISION MANAGER J. J. B. B.	APPROVED CITY ENGINEER J. J. B. B.
DRAWN W.J.P.-GS	SCALE 1" = 10' 00"	DATE AUGUST, 1990

APPROVED: *Bernard E. Jaworski* 9-17-90
CITY OF HARTFORD, PARKS AND RECREATION