


CONNECTICUT RIVER

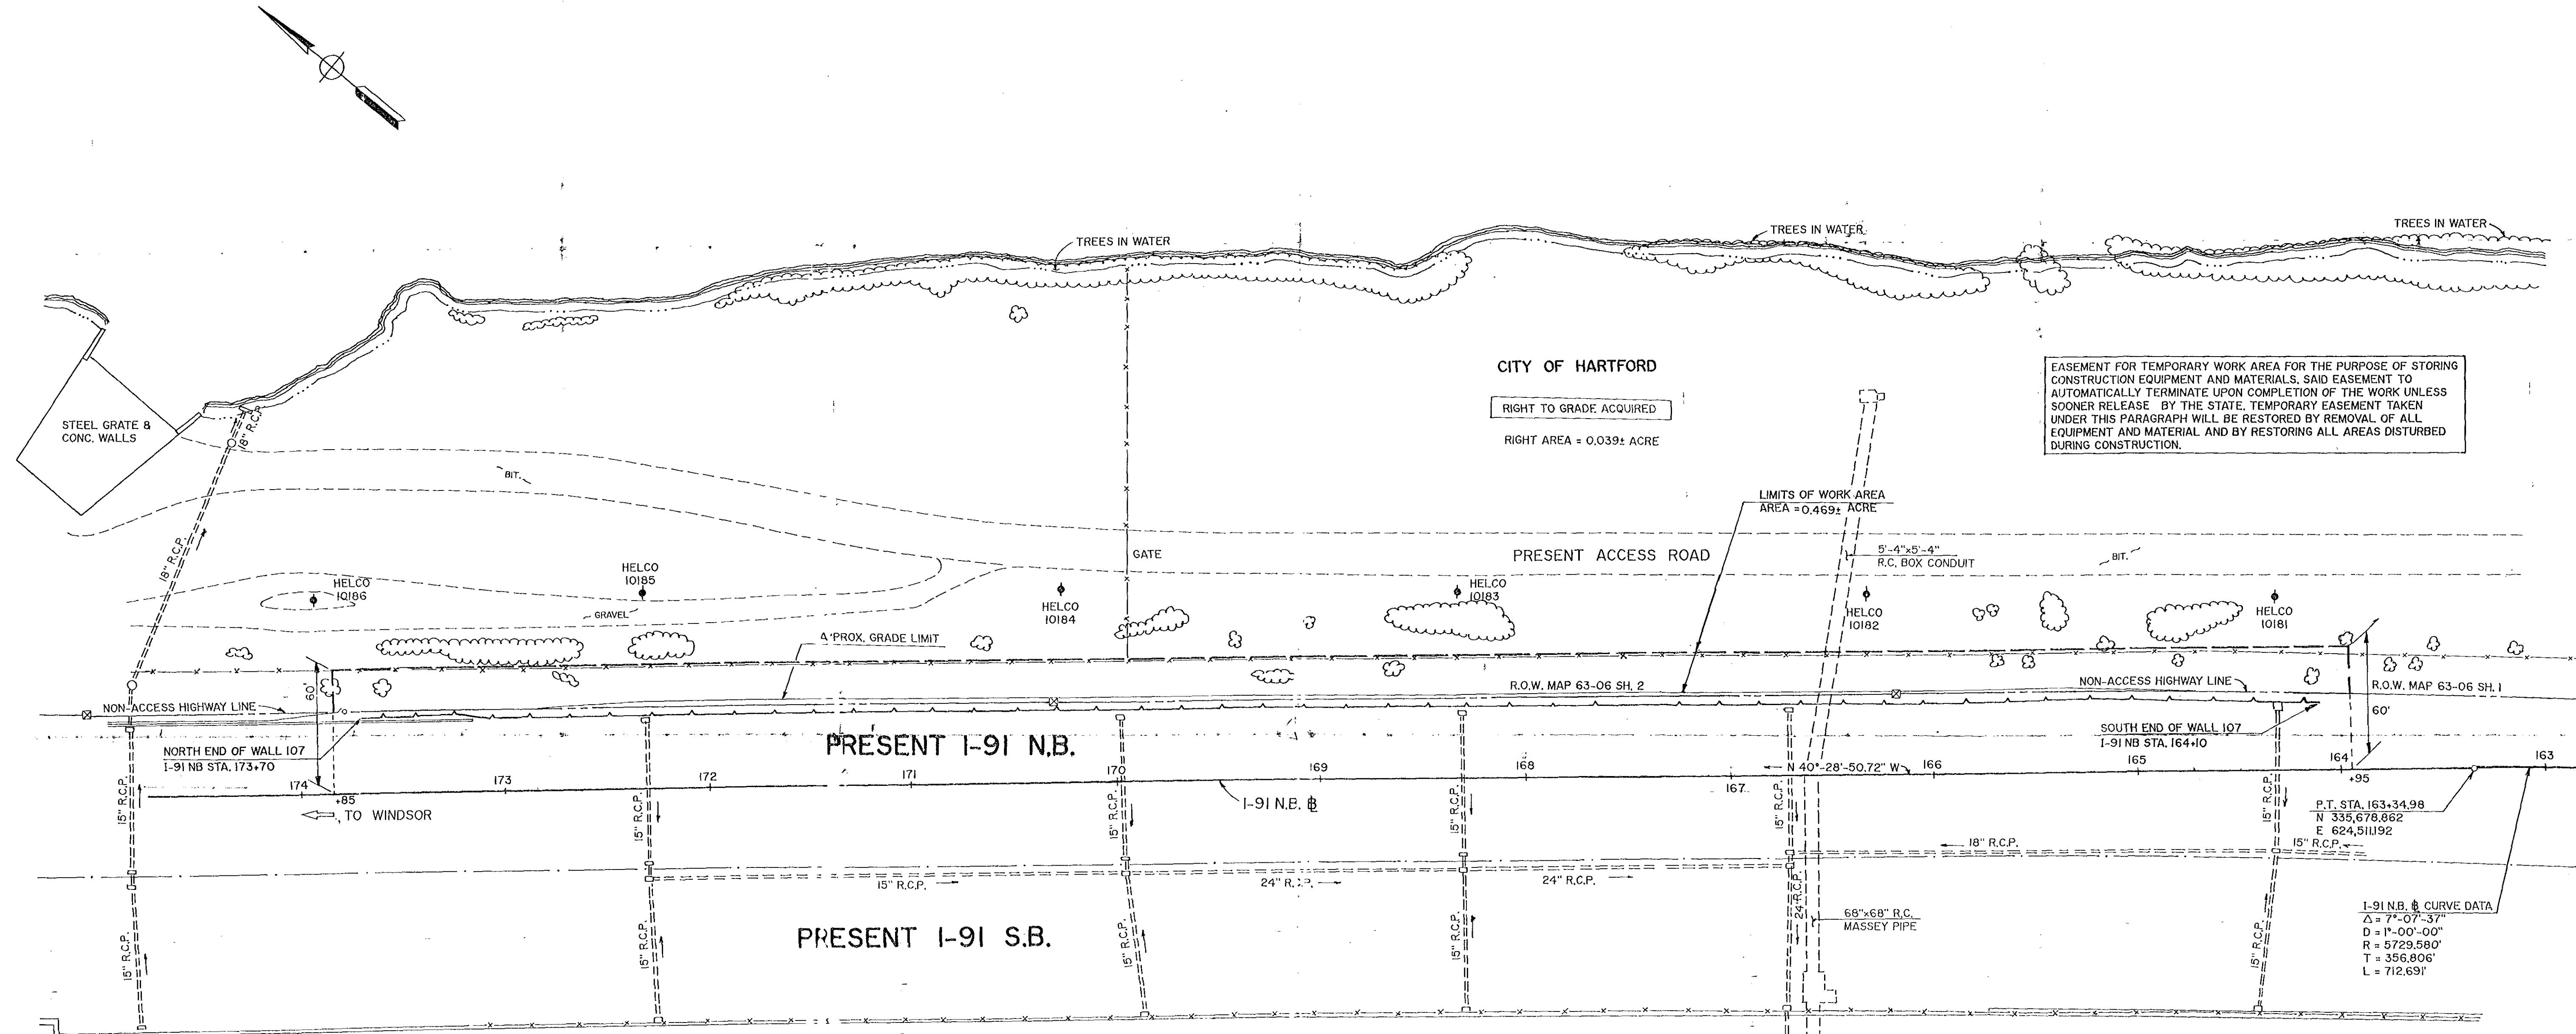

EASEMENT FOR TEMPORARY WORK AREA FOR THE PURPOSE OF STORING CONSTRUCTION EQUIPMENT AND MATERIALS, SAID EASEMENT TO AUTOMATICALLY TERMINATE UPON COMPLETION OF THE WORK UNLESS SOONER RELEASE BY THE STATE. TEMPORARY EASEMENT TAKEN UNDER THIS PARAGRAPH WILL BE RESTORED BY REMOVAL OF ALL EQUIPMENT AND MATERIAL AND BY RESTORING ALL AREAS DISTURBED DURING CONSTRUCTION.

CITY OF HARTFORD
RIGHT TO GRADE ACQUIRED
RIGHT AREA = 0.0392 ACRE

LIMITS OF WORK AREA
AREA = 0.4692 ACRE

I-91 N.B. & CURVE DATA
Δ = 7°-07'-37"
D = 1°-00'-00"
R = 5729.580'
T = 356.806'
L = 712.691'

I HEREBY CERTIFY THAT THIS MAP AND SURVEY ARE SUBSTANTIALLY CORRECT AND WERE PREPARED IN ACCORDANCE WITH THE STANDARDS OF A CLASS D SURVEY AS DEFINED IN THE CODE OF PRACTICE FOR STANDARDS OF ACCURACY OF SURVEYS AND MAPS, ADOPTED DECEMBER 10, 1975 AS AMENDED BY THE CONNECTICUT ASSOCIATION OF LAND SURVEYORS, INC. TO THE BEST OF MY KNOWLEDGE AND BELIEF.



Roger J. Mullins
L.S. No. 5954

DATE	REVISION	REQ. BY
4-7-92	Revised Easement & Note	ASP

TOWN NO. 63
PROJECT NO. 63-458
SERIAL NO. 1
SHEET 1 OF 1
DATE April 1991

I HEREBY CERTIFY THAT THIS MAP IS SUBSTANTIALLY CORRECT TO THE BEST OF MY KNOWLEDGE AND BELIEF

Douglas V. Ritter
L-C Associates

CITY OF HARTFORD
MAP SHOWING EASEMENT ACQUIRED FROM
CITY OF HARTFORD
BY
THE STATE OF CONNECTICUT
INTERSTATE ROUTE 91
SCALE 1" = 40'
April 19 91
Robert W. Gubala
TRANSPORTATION CHIEF ENGINEER - BUREAU OF HIGHWAYS

CREST
REPROGRAPHICS
FIXED LINE MYLAR

Drawn By C.S.C. Date 04/05/91
Checked By D.V.R. Date 04/06/91