
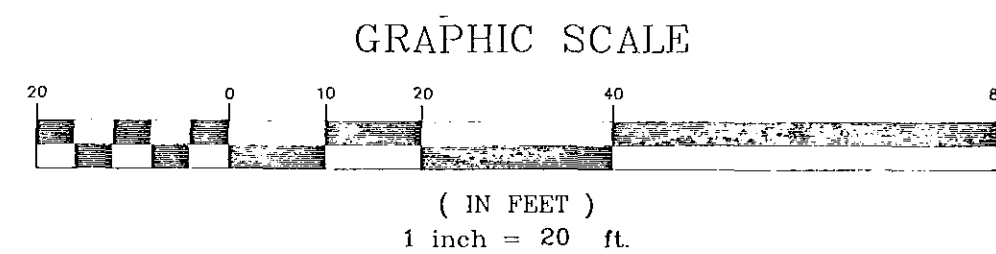


WOODLAND STREET

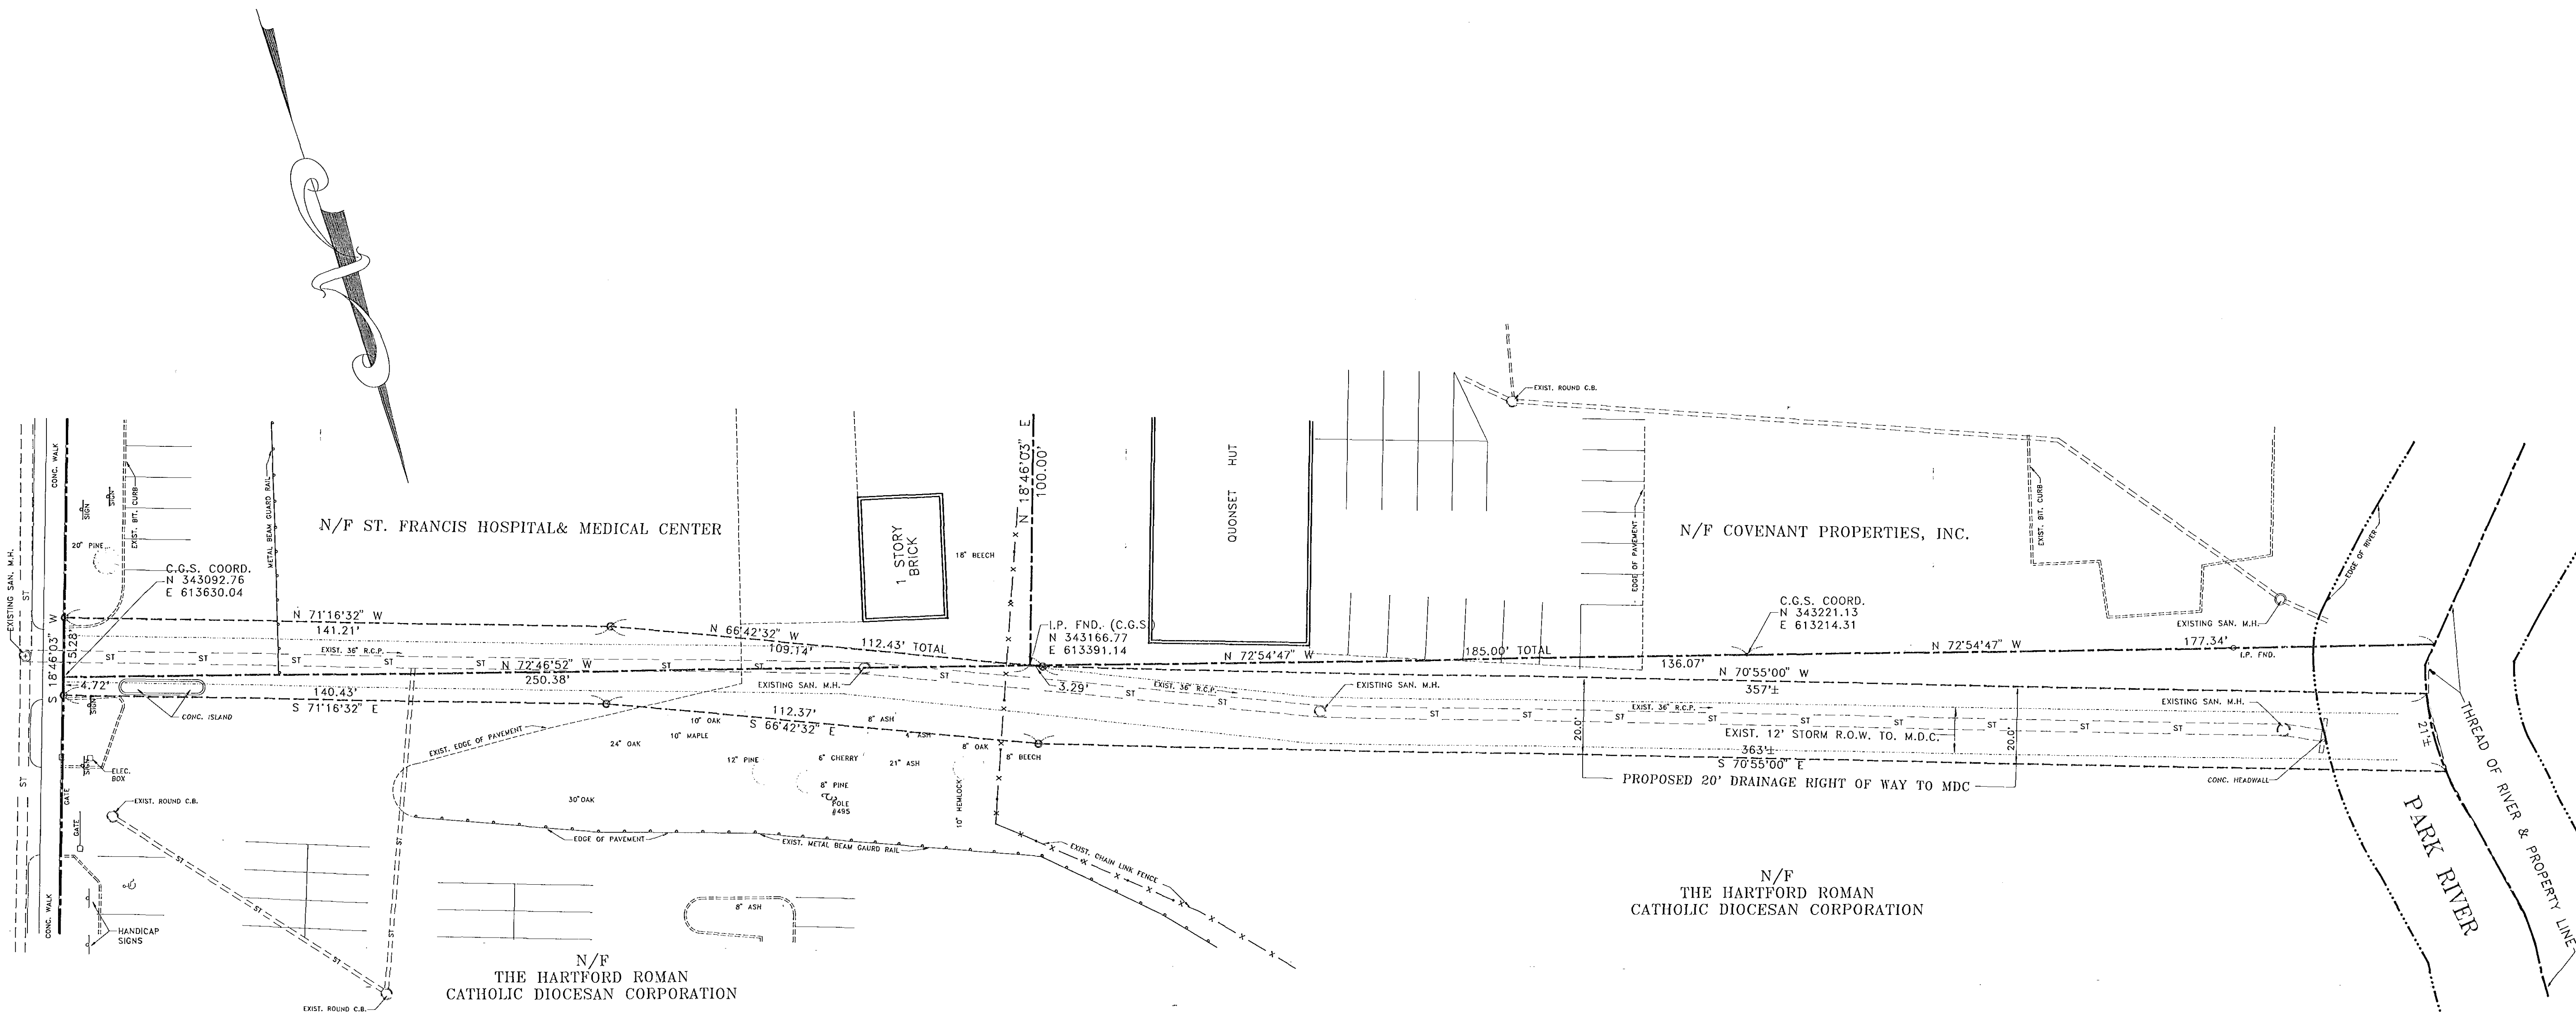

NOTE: RIGHT OF WAY AREA (ACROSS PROPERTY OF ST. FRANCIS HOSPITAL & MEDICAL CENTER)= 2,524 sq. ft. of 0.0579 acres.
RIGHT OF WAY AREA (ACROSS PROPERTY OF THE HARTFORD ROMAN CATHOLIC DIOCESAN CORP.)= 9,740 sq. ft. of 0.22 acres.


MAP REFERENCE:
"PROPERTY SURVEY FOR ST. FRANCIS HOSPITAL & MEDICAL CENTER
ASYLUM AVENUE, WOODLAND STREET, COLLINS STREET, ATWOOD STREET,
& ASHLEY STREET HARTFORD, CONNECTICUT" SCALE: 1"= 40',
DATED: JUNE 18, 1991, SHEET 2 of 2, PREPARED BY: HALLISEY 7 HERBERT

BEARINGS AND COORDINATES ARE BASED ON C.G.S. DATUM.

THIS MAP PRODUCED BY
ORIGINAL INK DRAWING ON
POLY FILM OR LINEN
HALLISEY & HERBERT
78 BEAVER ROAD
WETHERSFIELD, CT 06109

I HEREBY DECLARE THAT THIS MAP AND SURVEY WERE PREPARED IN ACCORDANCE
WITH THE STANDARDS OF A CLASS A-2 SURVEY AS DEFINED IN THE CODE OF
PRACTICE FOR STANDARDS OF ACCURACY OF SURVEYS AND MAPS, ADOPTED
DECEMBER 10, 1975 AS AMENDED BY THE CONNECTICUT ASSOCIATION OF LAND
SURVEYORS, INC.

Kenneth H. Herbert 10/7/93 8498
SURVEYOR DATE REGISTRATION NO.
DECLARATION VALID ONLY ON MAPS BEARING EMBOSSED SURVEYOR'S SEAL

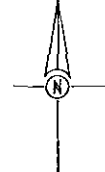 HALLISEY & HERBERT CIVIL ENGINEERS & LAND SURVEYORS 78 BEAVER ROAD, WETHERSFIELD, CONNECTICUT	DRAWN J.P.C. CHECKED K.H. DATE AUG. 03, 1993 SCALE 1"= 20' SHEET 1 OF 1 JOB NO. 1344-01 AUTOCAD FILE: 1344EASE.DWG
DRAINAGE R.O.W. SURVEY PREPARED FOR MDC ACROSS PROPERTY OF ST. FRANCIS HOSPITAL & MEDICAL CENTER & THE HARTFORD ROMAN CATHOLIC DIOCESAN CORPORATION WOODLAND STREET HARTFORD, CONNECTICUT	
REV. SEPT. 29, 1993 OCT. 06, 1993 REVISED PROPERTY OWNER NAMES	