

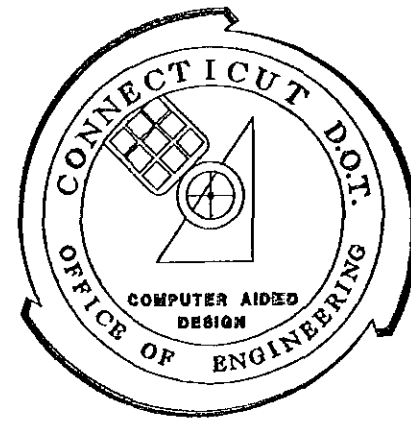


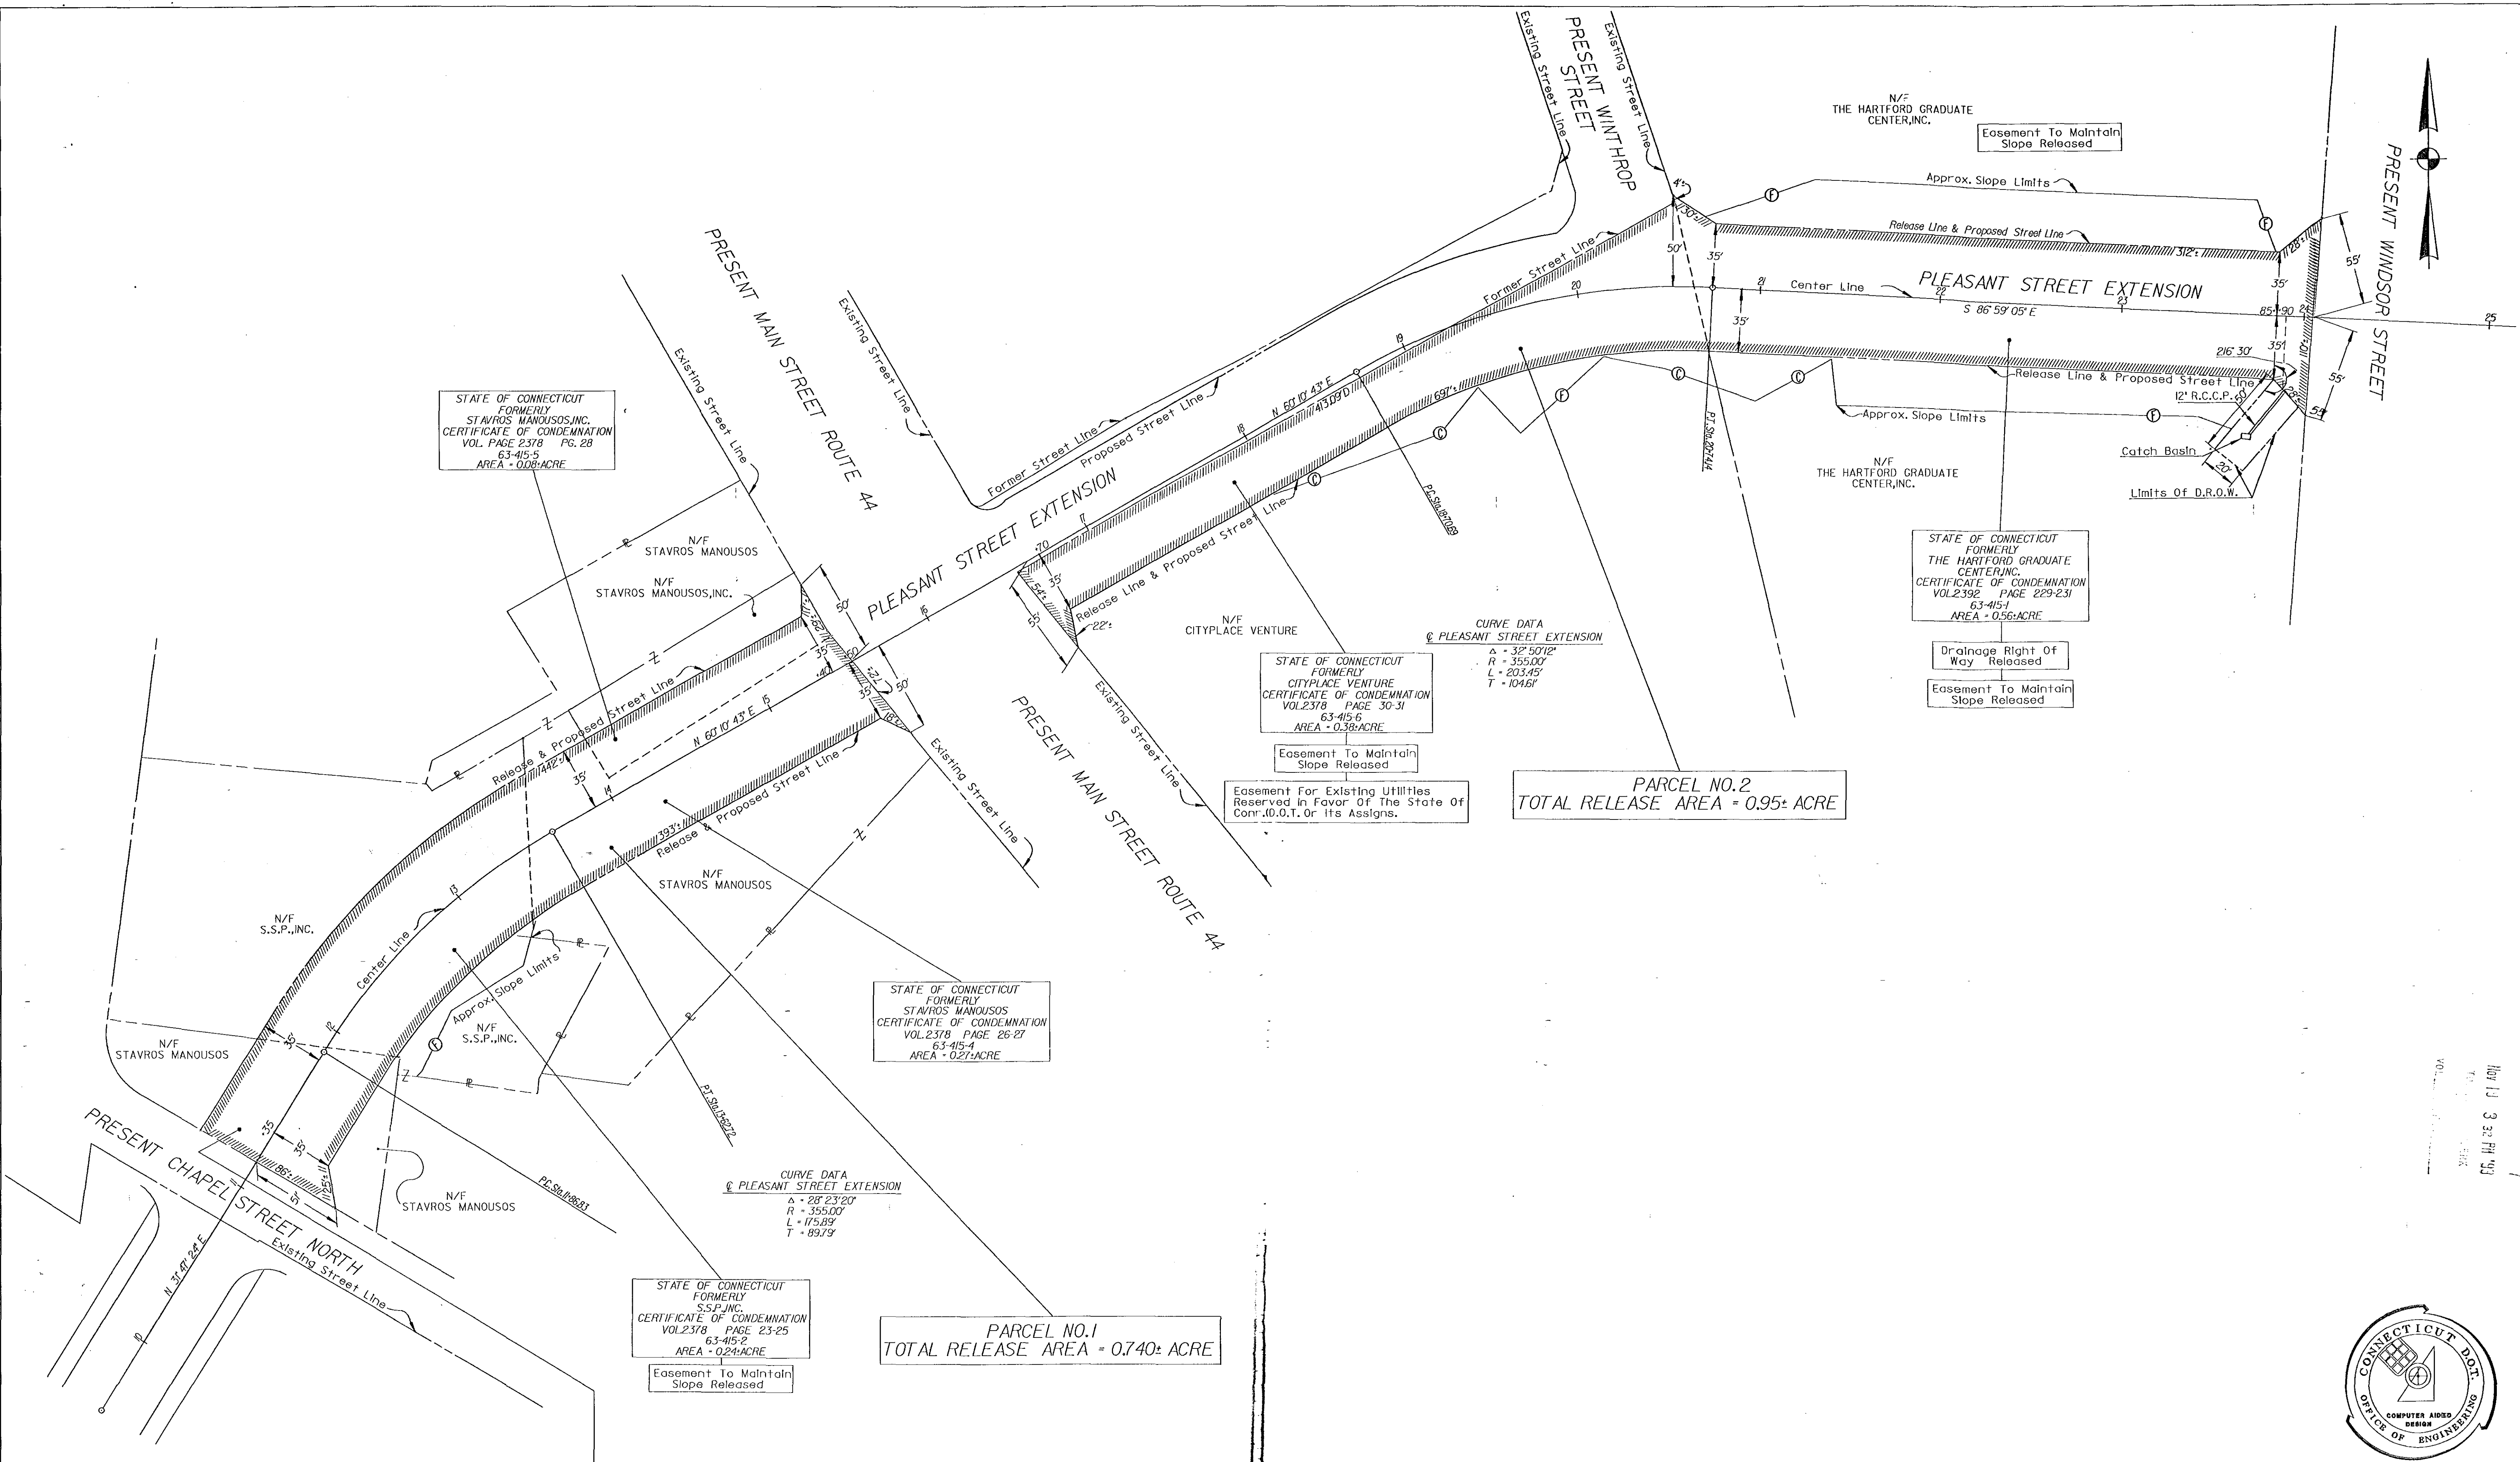

Drawn By: G.L.A. Date: 3-23-90
Checked By: A.P.D. Date: 4-17-90
File: P63415/ATR

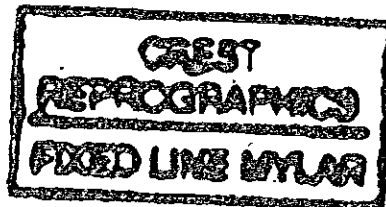

STATE OF CONNECTICUT
FORMERLY
410 ANN STREET PARTNERS
CERTIFICATE OF CONDEMNATION
VOL. 2392 PAGE 232
63-415-3
AREA - 0.05± ACRE

STATE OF CONNECTICUT
FORMERLY
S.S.P., INC.
CERTIFICATE OF CONDEMNATION
VOL. 2378 PAGE 23-25
63-415-2
AREA - 0.24± ACRE
Easement To Maintain
Slope Released

STATE OF CONNECTICUT
FORMERLY
STAVROS MANOUSOS
CERTIFICATE OF CONDEMNATION
VOL. 2378 PAGE 26-27
63-415-4
AREA - 0.21± ACRE

PARCEL NO. 1
TOTAL RELEASE AREA = 0.740± ACRE

STATE OF CONNECTICUT
FORMERLY
CITYPLACE VENTURE
CERTIFICATE OF CONDEMNATION
VOL. 2378 PAGE 30-31
63-415-6
AREA - 0.38± ACRE
Easement To Maintain
Slope Released
Easement For Existing Utilities
Reserved In Favor Of The State Of
Conn. (D.O.T. Or Its Assigns.)

CURVE DATA
@ PLEASANT STREET EXTENSION
Δ = 32° 50' 12"
R = 355.00'
L = 203.45'
T = 104.61'

PARCEL NO. 2
TOTAL RELEASE AREA = 0.95± ACRE

HEREBY DECLARE THAT THIS MAP IS SUBSTANTIALLY CORRECT.
THIS MAP AND SURVEY WERE PREPARED IN ACCORDANCE WITH THE
STANDARDS OF A CLASS "D" SURVEY AS DEFINED IN THE
RECOMMENDED STANDARDS FOR SURVEYS AND MAPS IN THE STATE
OF CONNECTICUT AS APPROVED AND ADOPTED BY THE CONNECTICUT
ASSOCIATION OF LAND SURVEYORS, INC. ON SEPTEMBER 15, 1984.
CERTIFICATION IS NOT TO BE CONSTRUED TO MEAN THAT ALL DETAILS
OF THIS MAP HAVE BEEN PERSONALLY CHECKED BY THE UNDERSIGNED.

DATE	REVISION	REQ. BY
5/28/91	Add Vol. & Pg. Ser. # 5	S.K.T.
6/8/92	Area - Parcel # 2	J.D.

TOWN NO. 63
PROJECT NO. 63-415
SERIAL NO. 1A
SHEET 1 OF 1
DATE May 1991
TITLE Trans. Superv. Engr. (H.D.)
Signature: Robert C. Sheen

I-84-4124/62

CITY OF HARTFORD
MAP SHOWING LAND RELEASED TO
CITY OF HARTFORD
BY
THE STATE OF CONNECTICUT
PLEASANT STREET EXTENSION
INTERSTATE ROUTE 84
SCALE 1" = 40'
TRANSPORTATION CHIEF ENGINEER
BUREAU OF HIGHWAYS