


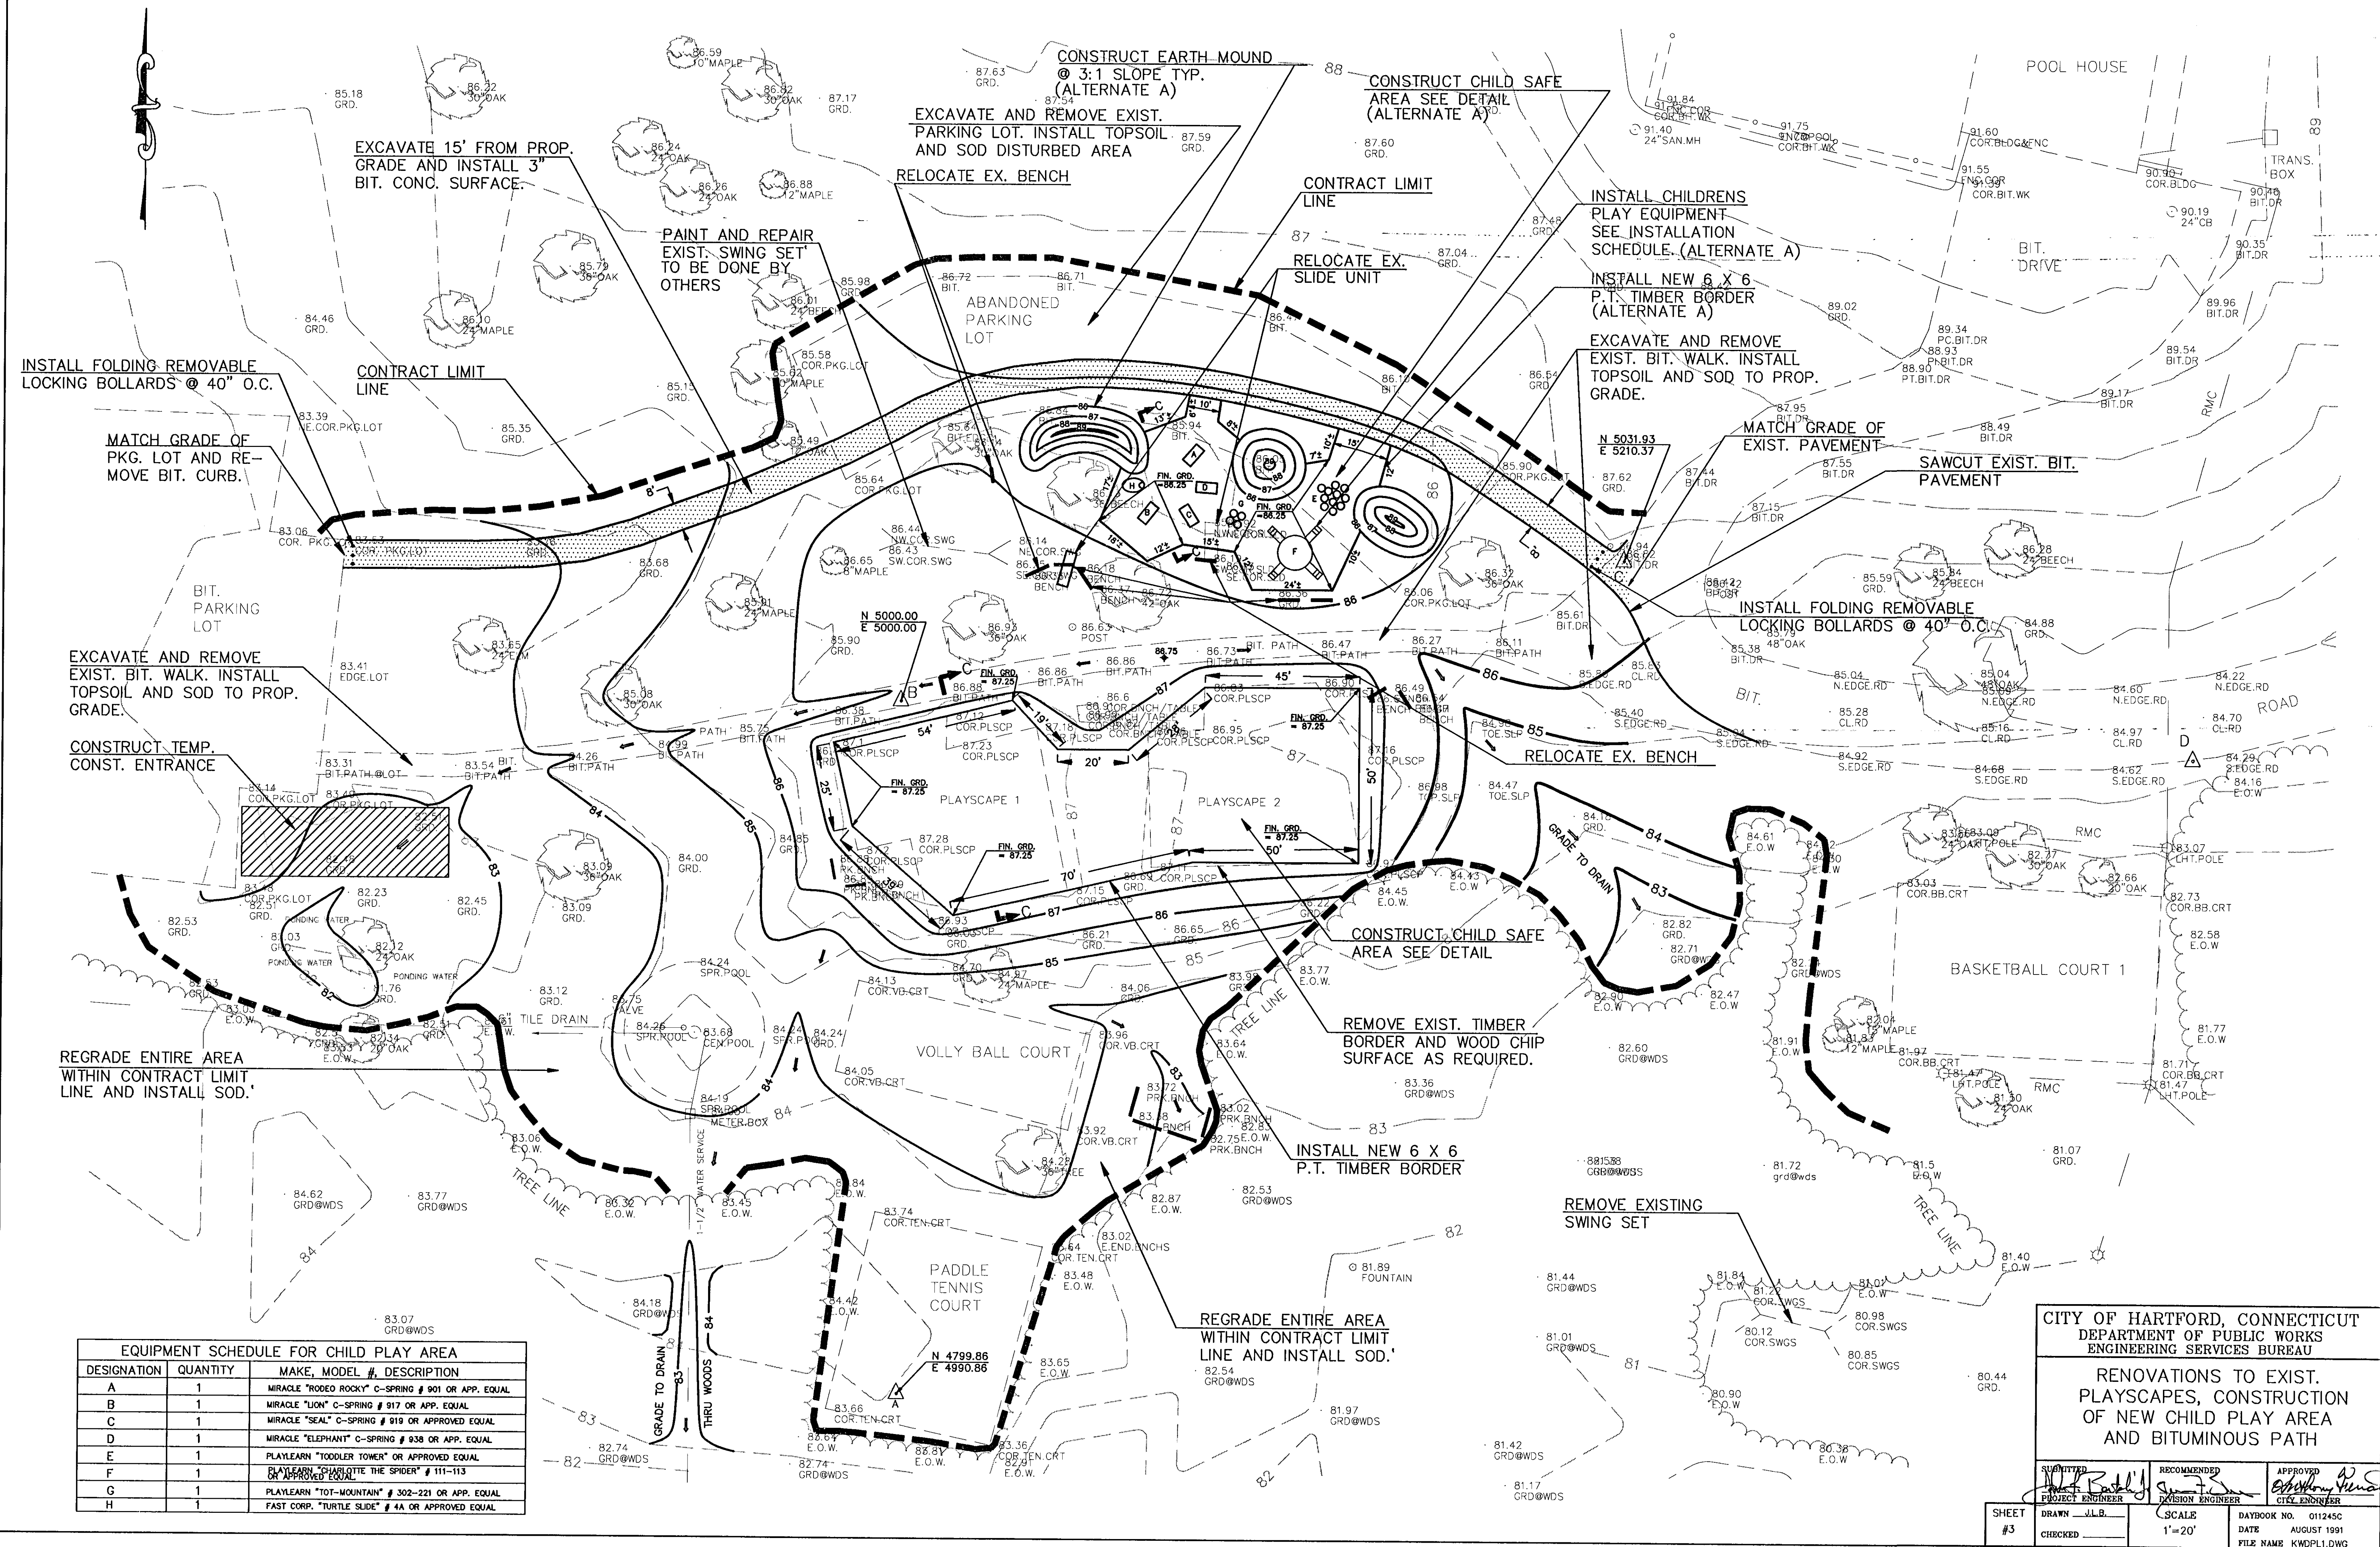

EQUIPMENT SCHEDULE FOR CHILD PLAY AREA		
DESIGNATION	QUANTITY	MAKE, MODEL #, DESCRIPTION
A	1	MIRACLE "ROCKY" C-SPRING # 901 OR APP. EQUAL
B	1	MIRACLE "LION" C-SPRING # 917 OR APP. EQUAL
C	1	MIRACLE "SEAL" C-SPRING # 919 OR APPROVED EQUAL
D	1	MIRACLE "ELEPHANT" C-SPRING # 938 OR APP. EQUAL
E	1	PLAYLEARN "TODDLER TOWER" OR APPROVED EQUAL
F	1	PLAYLEARN "CHARLOTTE THE SPIDER" # 111-113 OR APPROVED EQUAL
G	1	PLAYLEARN "TOT-MOUNTAIN" # 302-221 OR APP. EQUAL
H	1	FAST CORP. "TURTLE SLIDE" # 4A OR APPROVED EQUAL

CITY OF HARTFORD, CONNECTICUT DEPARTMENT OF PUBLIC WORKS ENGINEERING SERVICES BUREAU			
RENOVATIONS TO EXIST. PLAYSCAPES, CONSTRUCTION OF NEW CHILD PLAY AREA AND BITUMINOUS PATH			
SUBMITTED PROJECT ENGINEER <i>[Signature]</i>	RECOMMENDED DIVISION ENGINEER <i>[Signature]</i>	APPROVED CITY ENGINEER <i>[Signature]</i>	
SHEET #3	DRAWN J.L.B.	SCALE 1"=20'	DAYBOOK NO. 011245C DATE AUGUST 1991 FILE NAME KWOPL1.DWG