
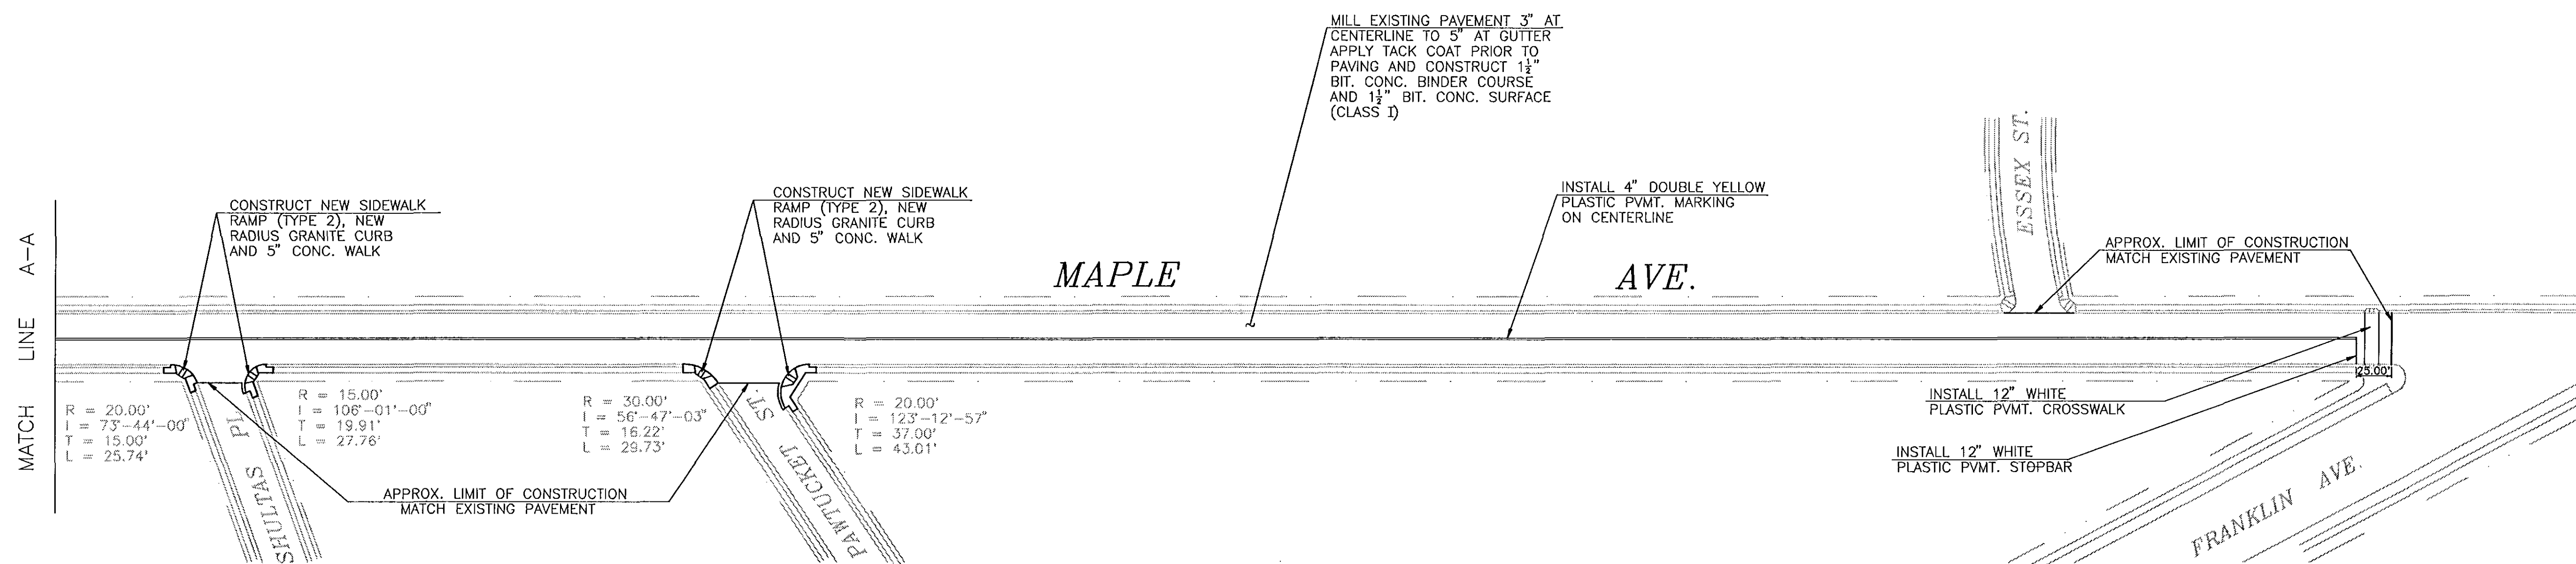


MP.LIN4.DWG

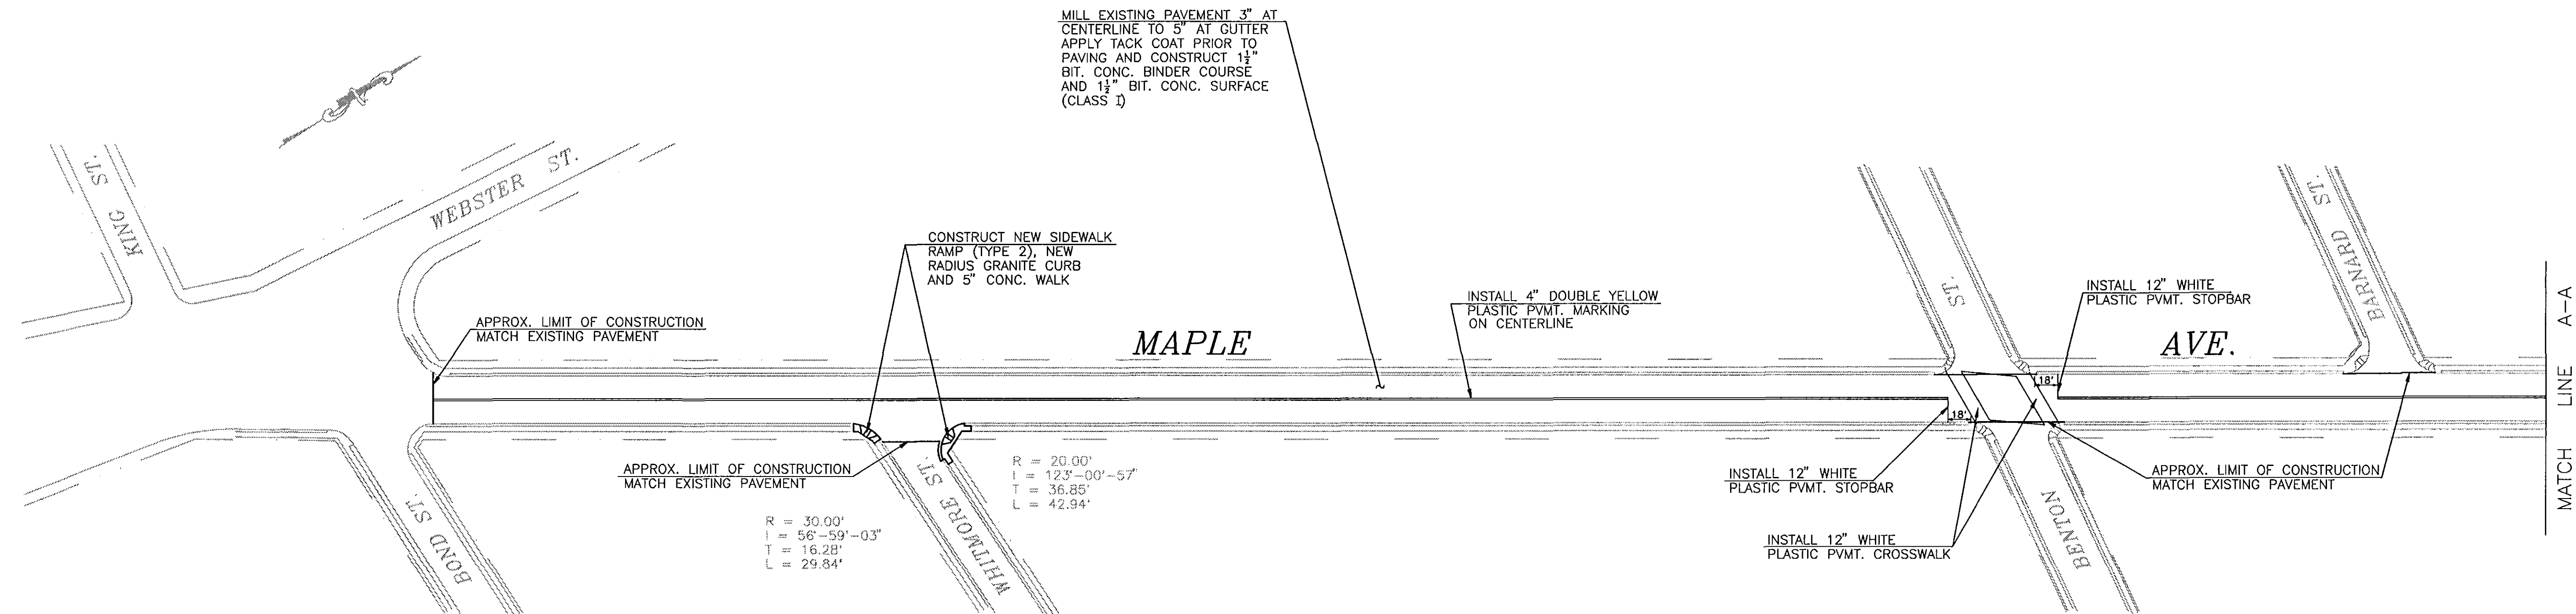

CITY OF HARTFORD, CONNECTICUT DEPARTMENT OF PUBLIC WORKS ENGINEERING SERVICES				
RESURFACING OF MAPLE AVENUE BOND ST. TO FRANKLIN AVE.				
SUBMITTED <i>Robert Stene</i> PROJECT ENGINEER	RECOMMENDED <i>John F. J.</i> MANAGER	APPROVED <i>William P. Howard</i> CITY ENGINEER		
DRAWN .RDS. CHECKED _____	SCALE: NOT TO SCALE	DAYBOOK NO. DATE FILE NAME	011200 APRIL 1993 MP.LIN4.DWG	SHEET 7 OF 18