


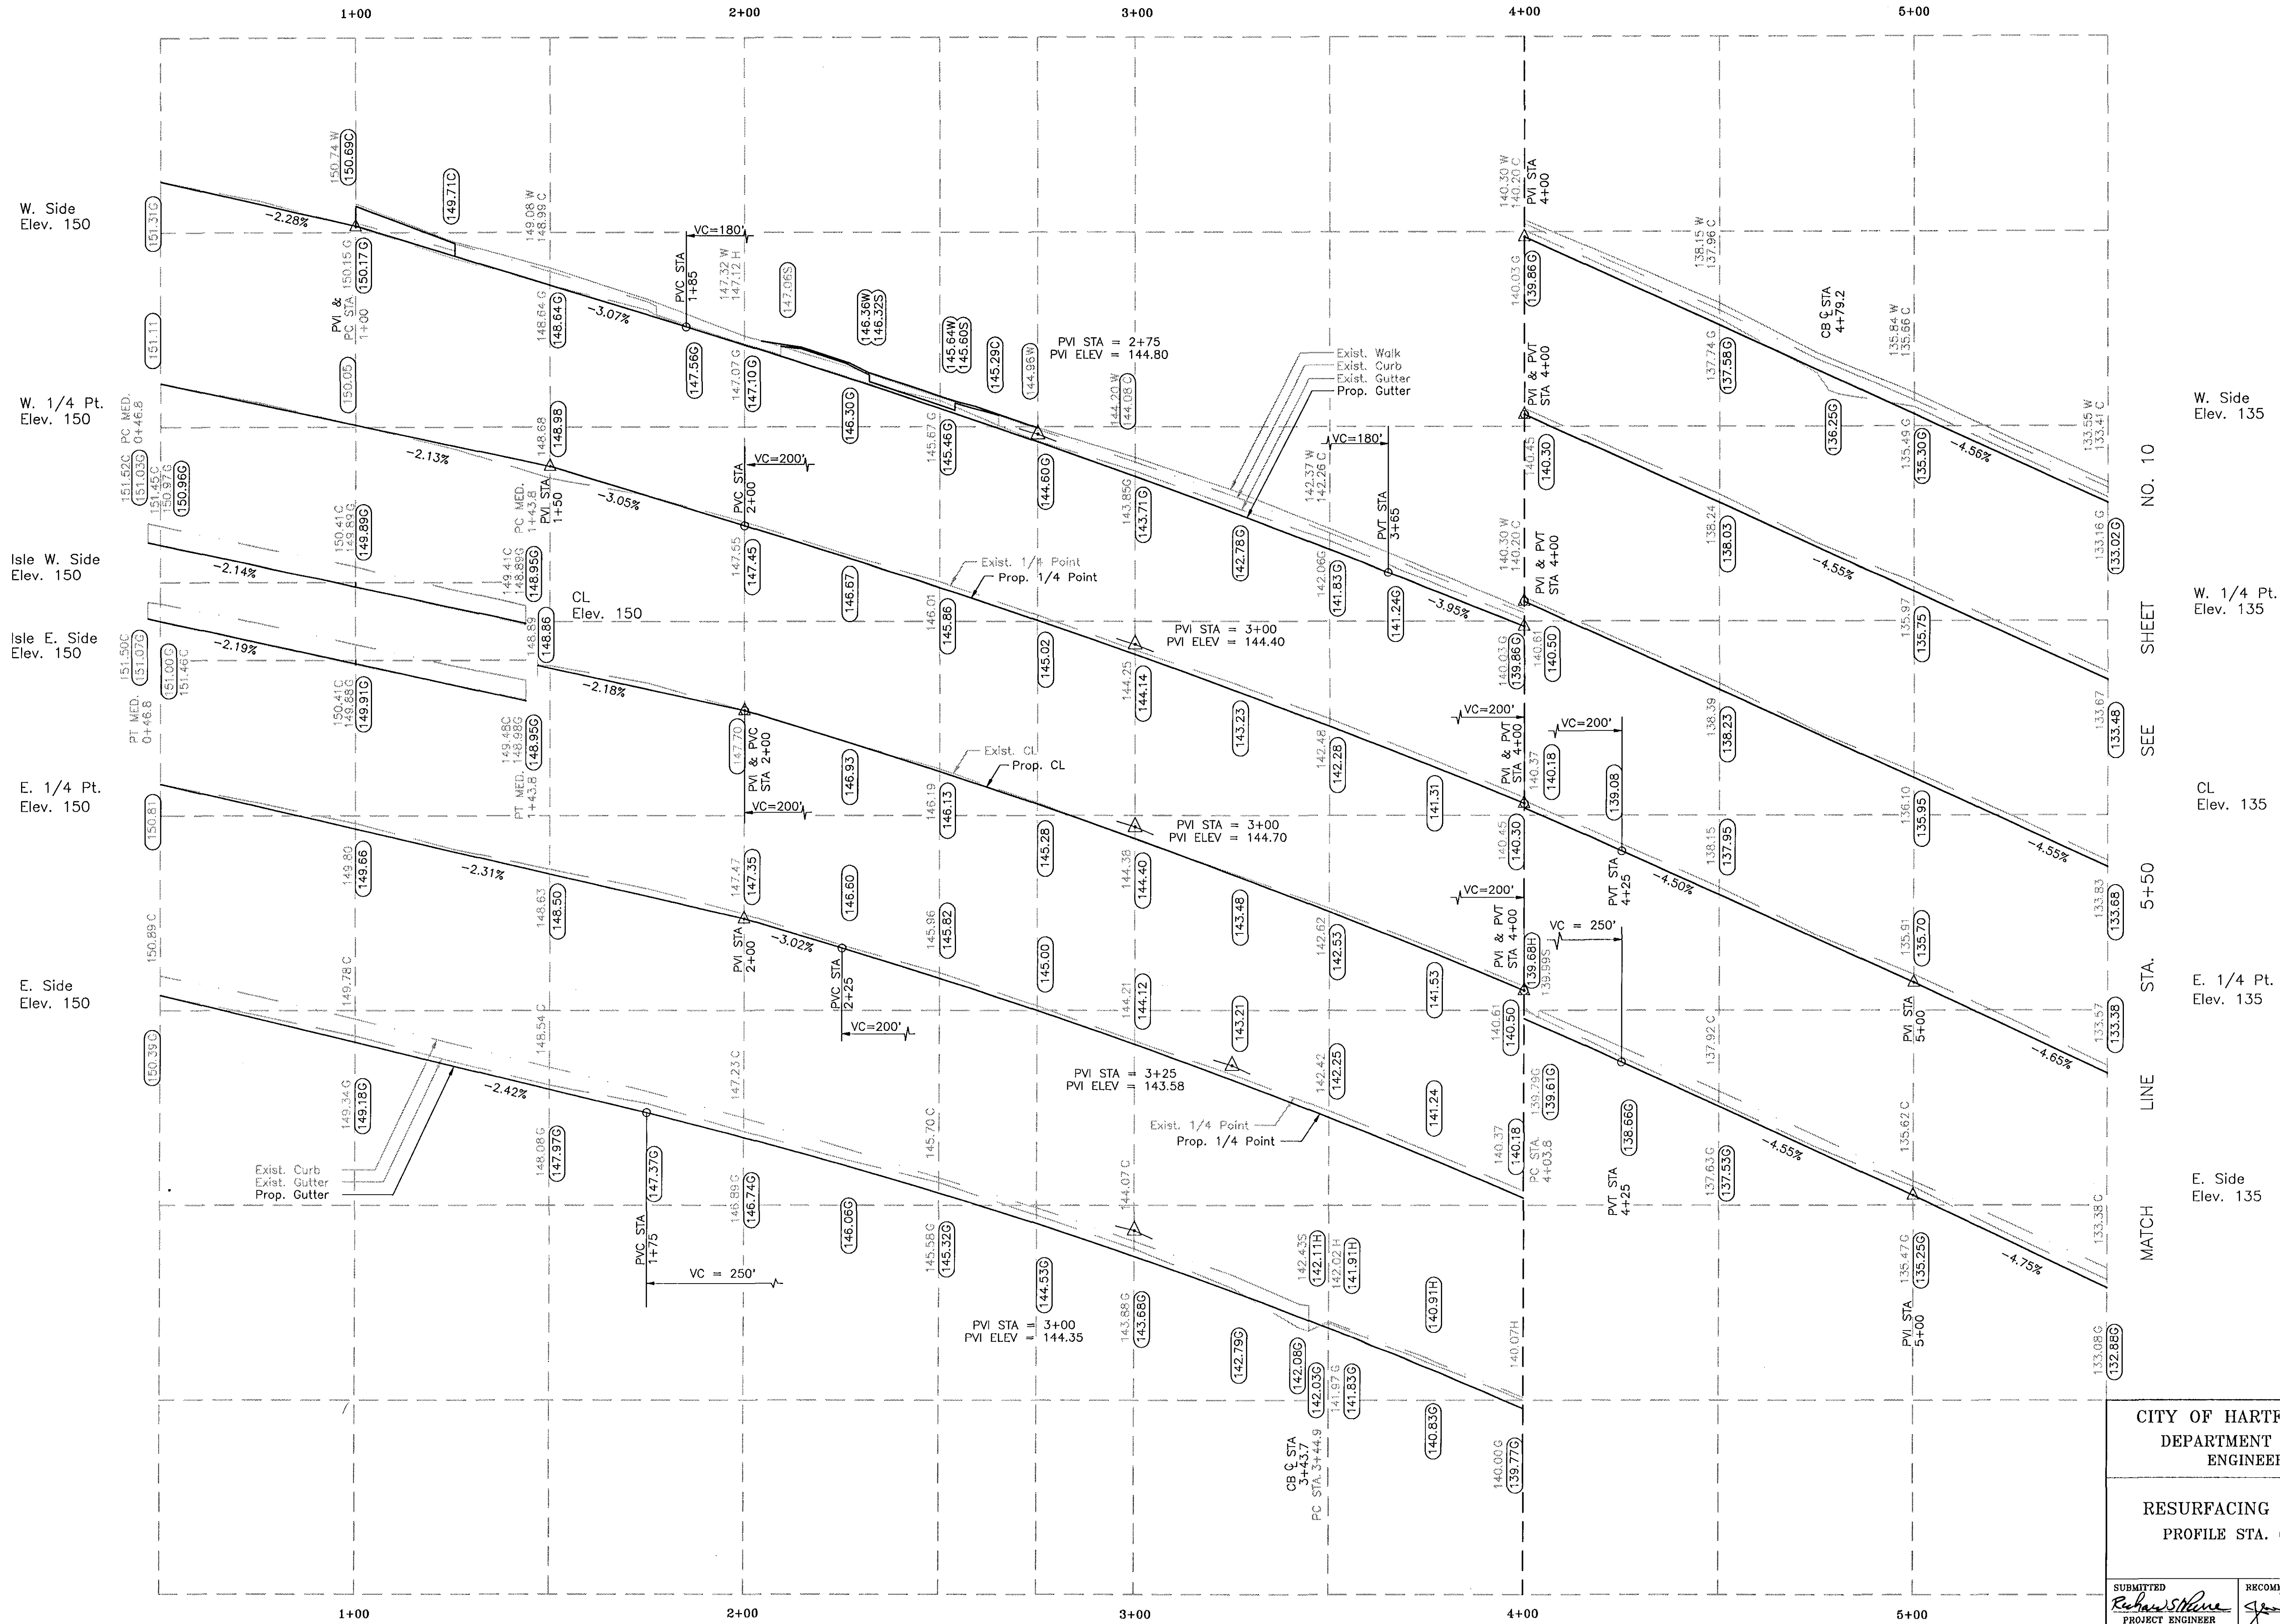

CITY OF HARTFORD, CONNECTICUT
DEPARTMENT OF PUBLIC WORKS
ENGINEERING SERVICES

RESURFACING OF MAPLE AVENUE
PROFILE STA. 0+50 TO STA. 5+50

SUBMITTED <i>Robert Shaw</i> PROJECT ENGINEER	RECOMMENDED <i>John F. Shaw</i> MANAGER	APPROVED <i>Matthew G. Shaw</i> CITY ENGINEER
DRAWN .RDS. CHECKED .	SCALE: HORZ. 1"=20' VERT. 1"=2'	DAYBOOK NO. 011280 DATE APRIL 1993 FILE NAME MPLPFLI.DWG
		SHEET 9 OF 18