

AE-210

AE-210


MPLP12.DWG

AE-210

AE-210

W. Side Elev. 130
W. 1/4 Pt. Elev. 130
CL Elev. 130
E. 1/4 Pt. Elev. 130
E. Side Elev. 130

NO. 9
SHEET
STA. 5+50
MATCH LINE

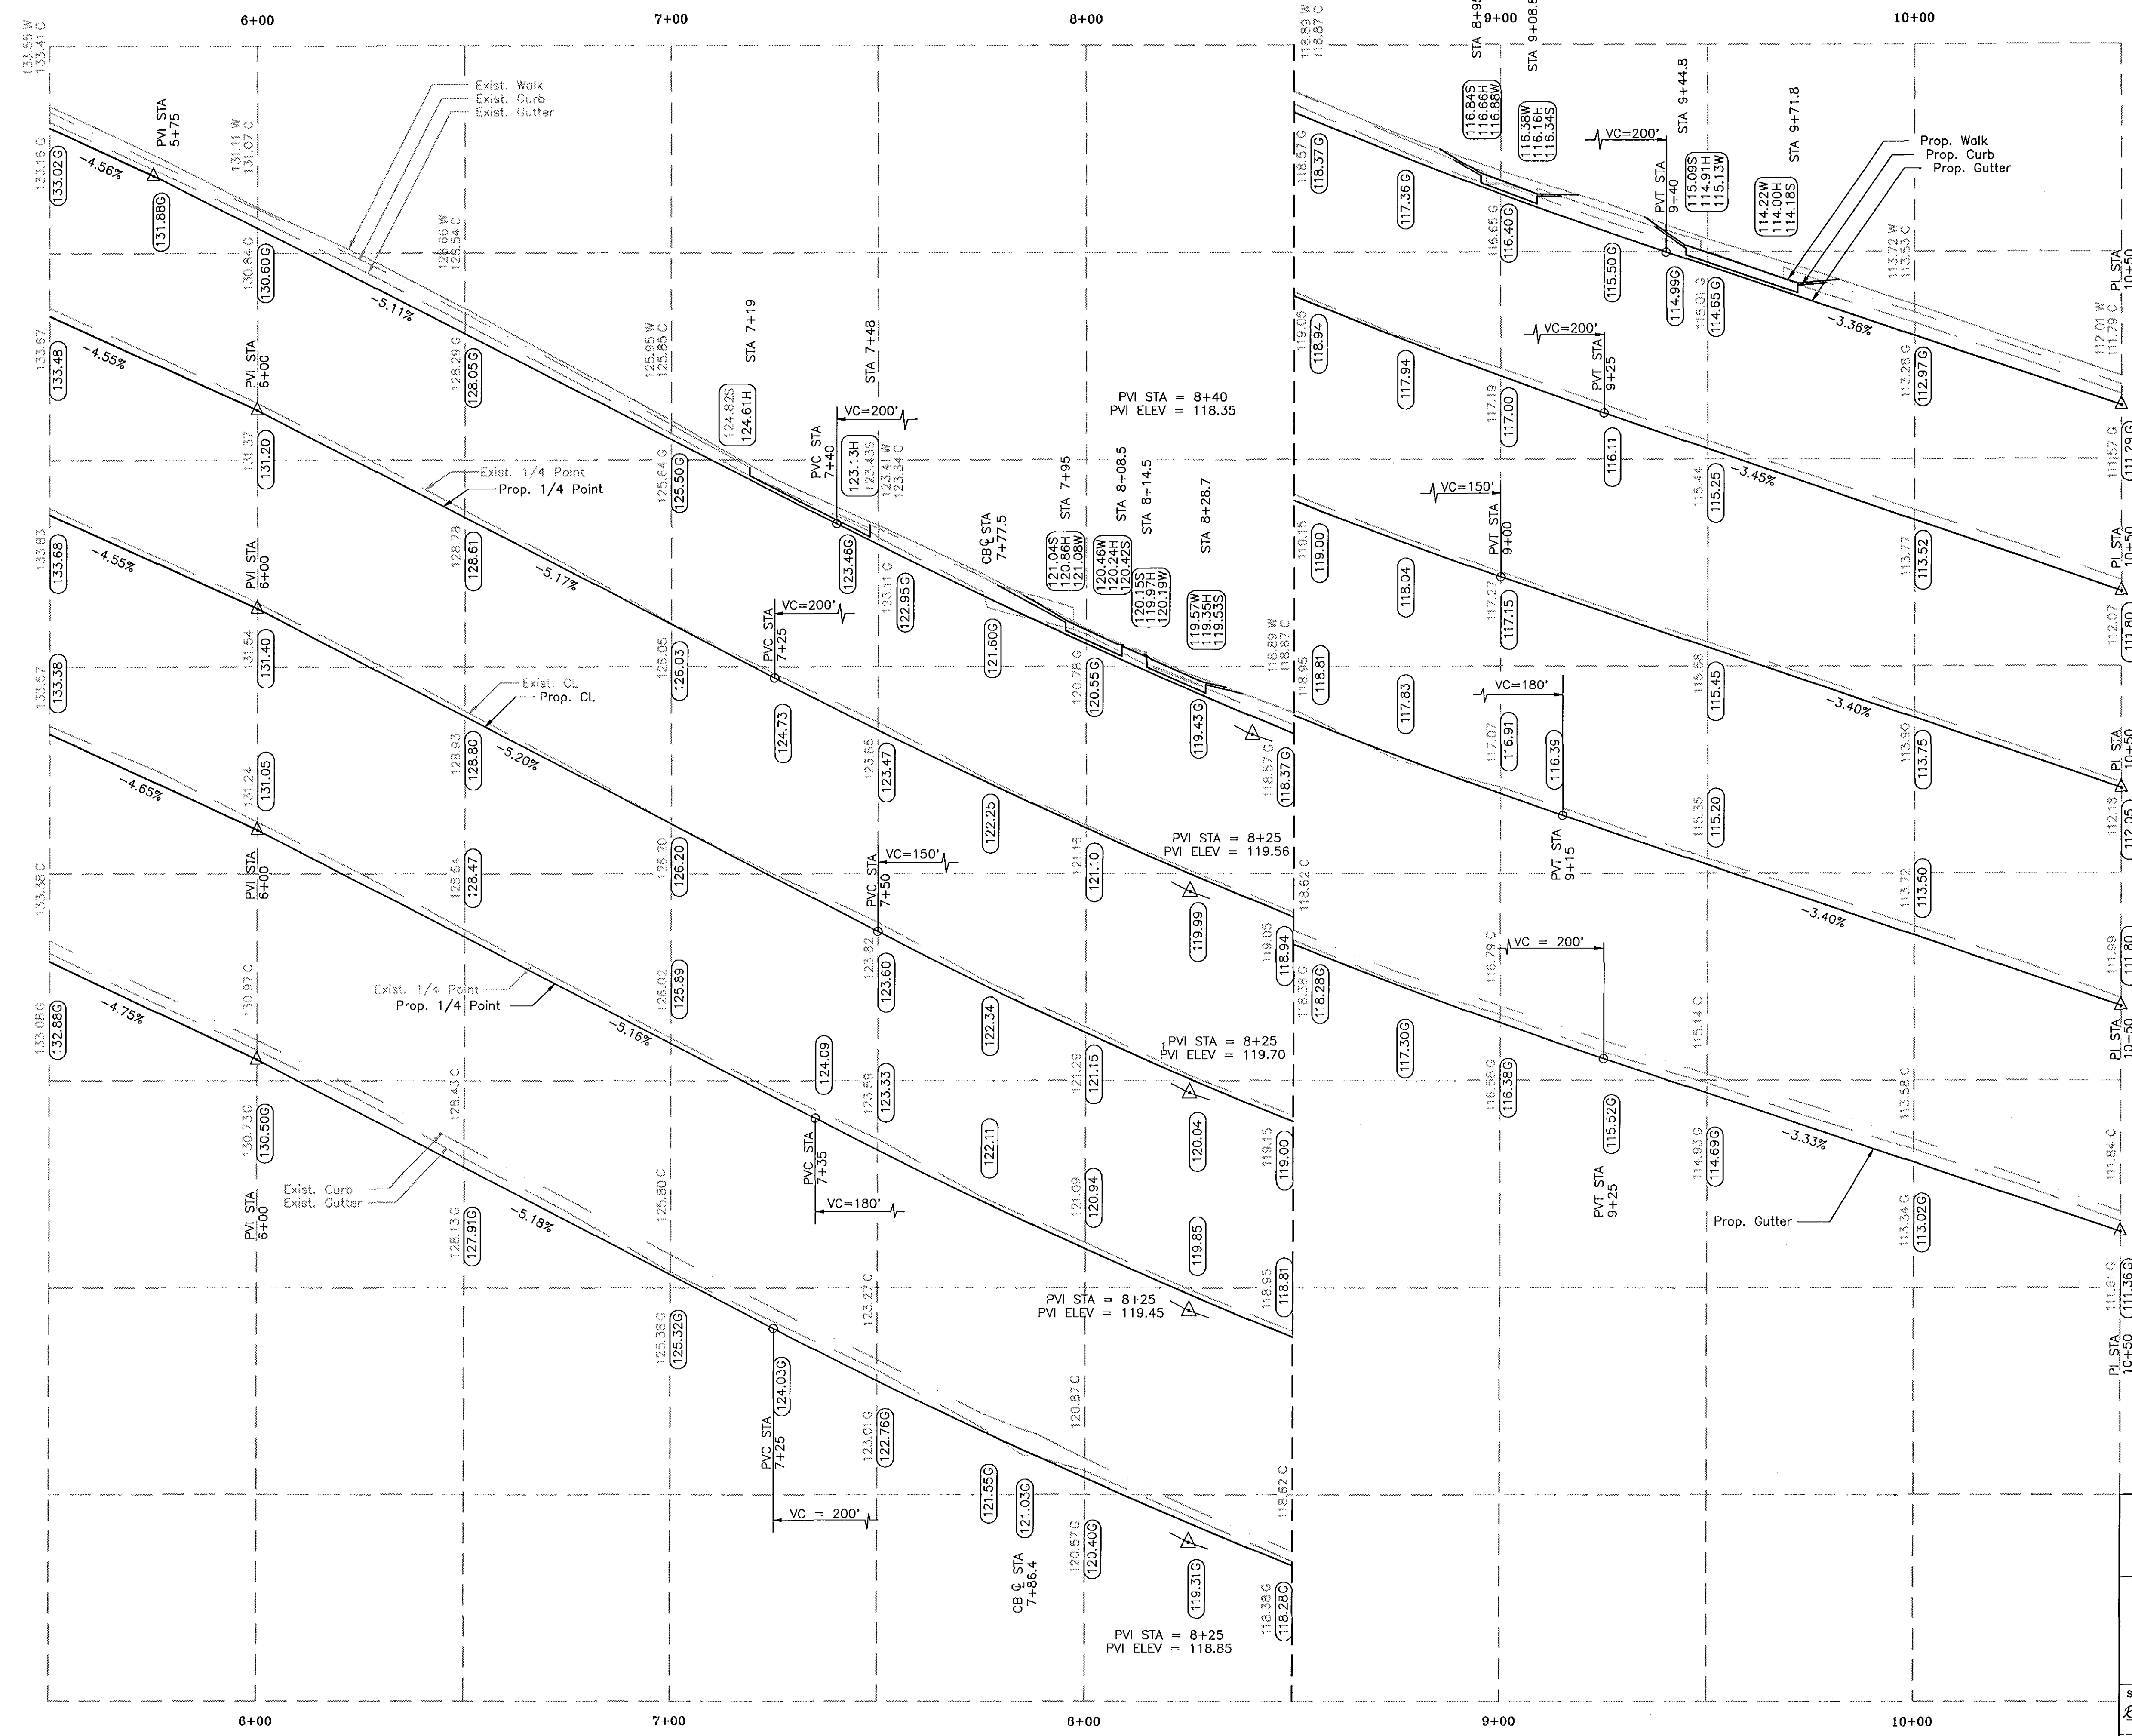

NO. 12
SHEET
STA. 10+50
MATCH LINE
E. Side Elev. 110
E. 1/4 Pt. Elev. 110
CL Elev. 110
W. 1/4 Pt. Elev. 110
W. Side Elev. 110

CITY OF HARTFORD, CONNECTICUT
DEPARTMENT OF PUBLIC WORKS
ENGINEERING SERVICES

RESURFACING OF MAPLE AVENUE
PROFILE STA. 5+50 TO STA. 10+50

SUBMITTED <i>Robert M. M...</i> PROJECT ENGINEER	RECOMMENDED <i>John F. S...</i> MANAGER	APPROVED <i>Anthony J. P...</i> CITY ENGINEER
DRAWN <i>RD</i>	SCALE: HORIZ. 1"=20' VERT. 1"=2'	DAYBOOK NO. 011280 DATE APRIL 1993 FILE NAME MPLP12.DWG
CHECKED		SHEET 10 OF 16