



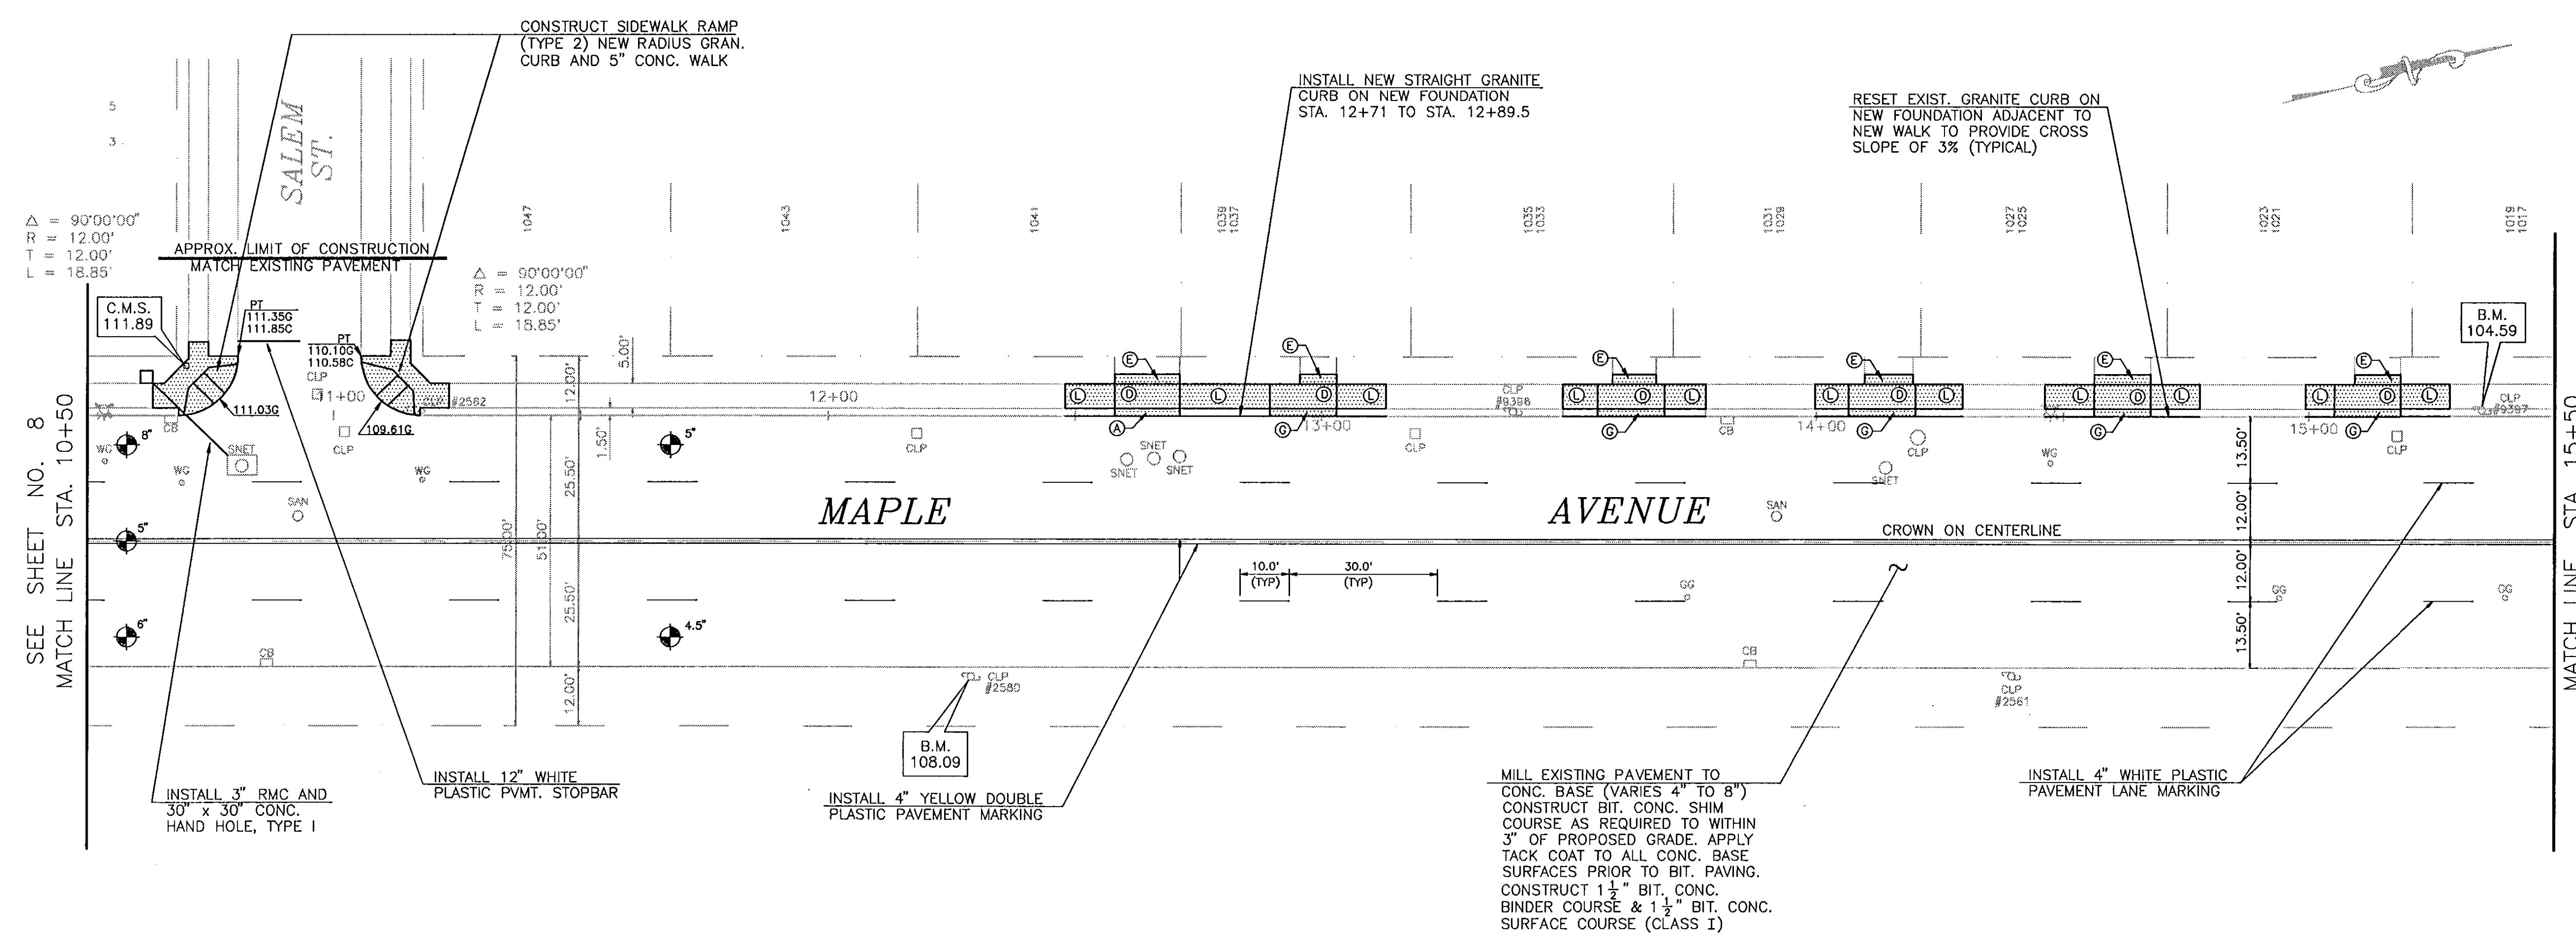

- 1 (A) CONSTRUCT BIT. CONC. DRIVEWAY RAMP
- (D) CONSTRUCT 8" REINFORCED CONC. SIDEWALK
- (E) CONSTRUCT 2" BIT. CONC. SURFACE ON NEW FOUNDATION
- (F) TOPSOIL, SEEDING, FERTILIZING AND MULCHING
- (G) CONSTRUCT 8" REINFORCED CONC. DRIVEWAY RAMP
- (L) CONSTRUCT 5" CONC SIDEWALK EXCEPT AT DRIVEWAYS

BENCHMARKS	
EL. 111.89	CMS SW CORNER OF MAPLE AVE. & SALEM ST.
EL. 108.09	PK NAIL CLP POLE #2580 EAST SIDE STA. 12+29
EL. 104.59	PK NAIL CLP POLE #9397 WEST SIDE STA. 15+35.2
EL. 102.75	CMS NW CORNER OF MAPLE AVE. & GRISWOLD ST.

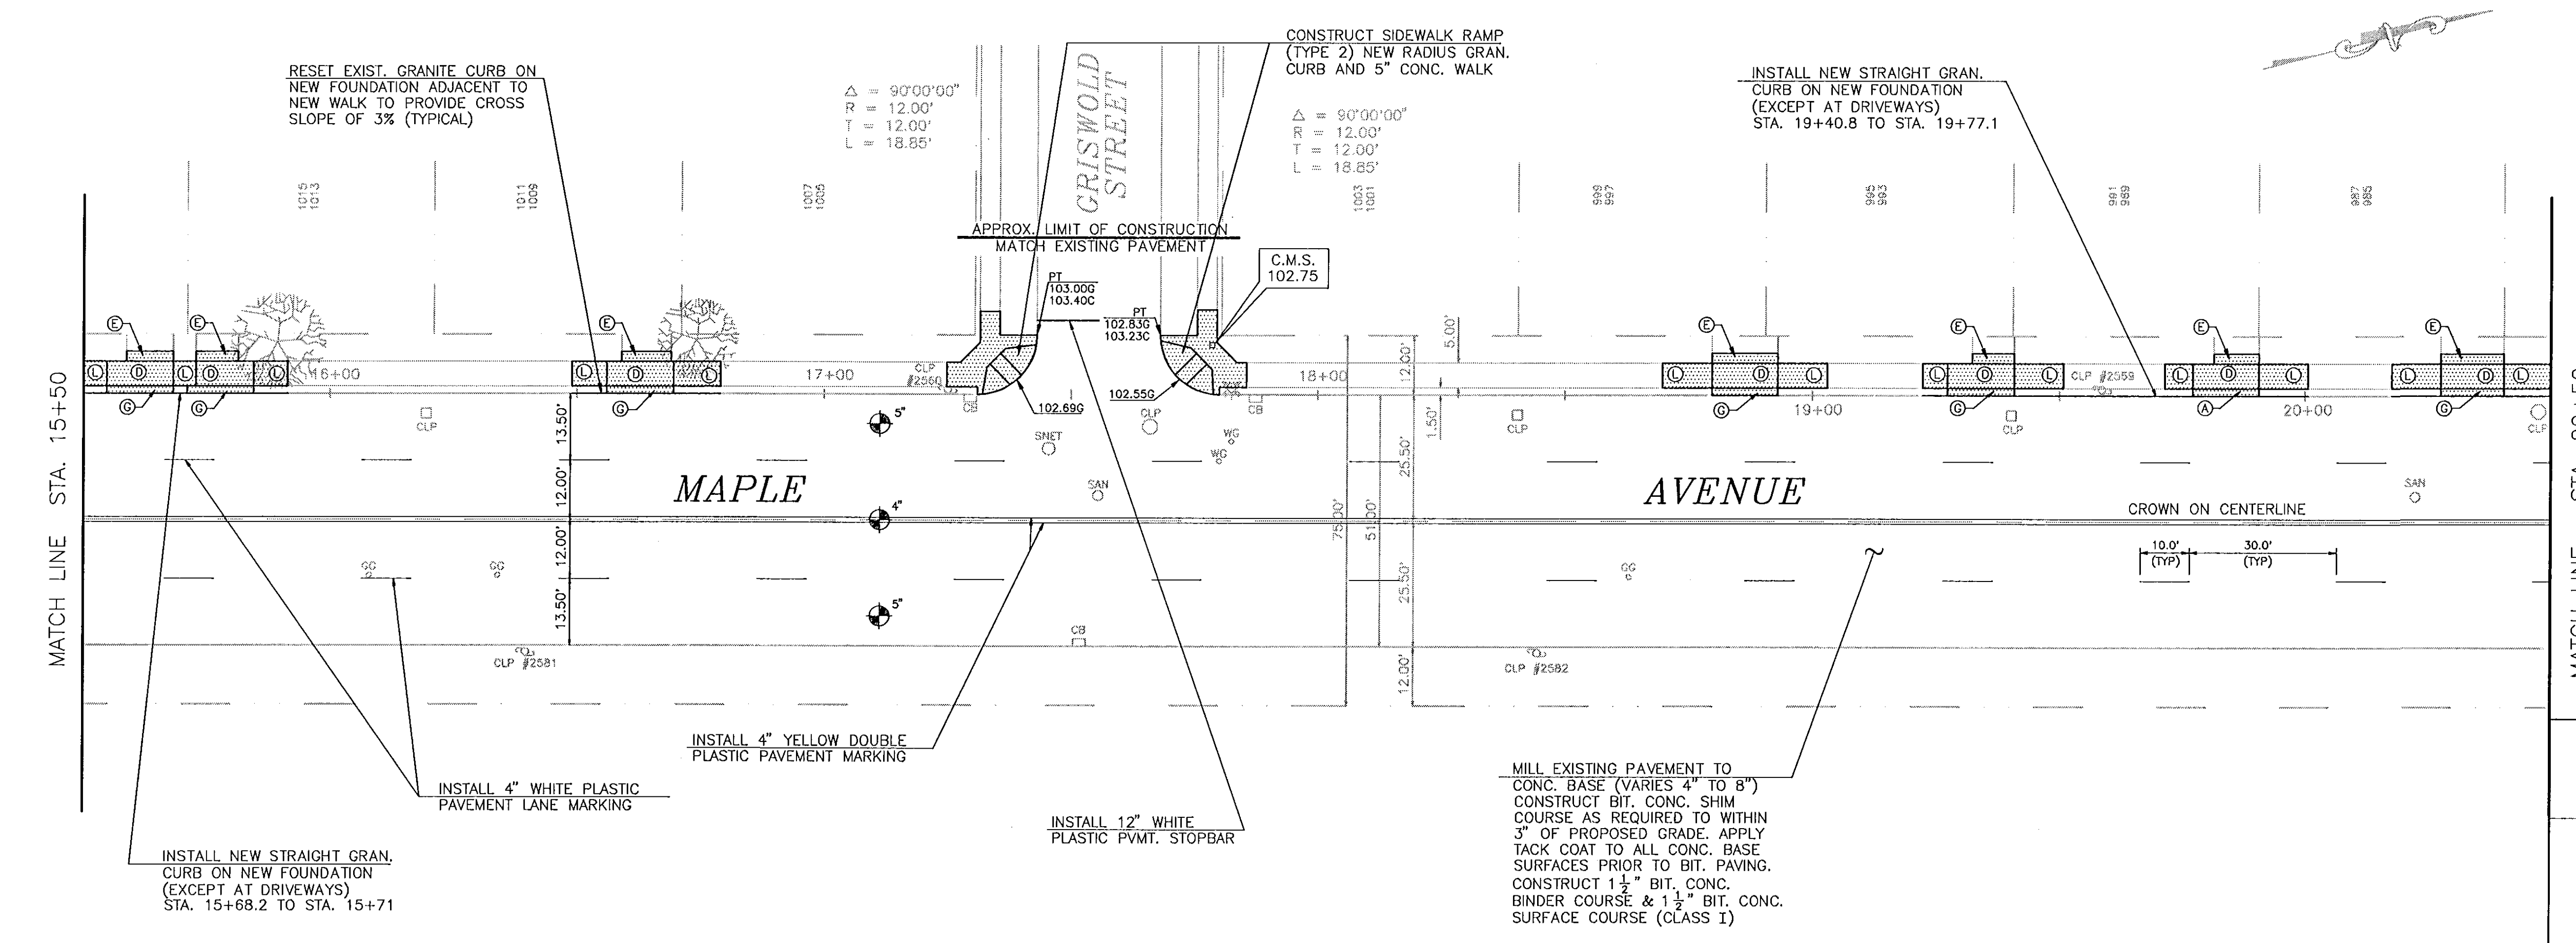

CITY OF HARTFORD, CONNECTICUT
DEPARTMENT OF PUBLIC WORKS
ENGINEERING SERVICES

RESURFACING OF MAPLE AVENUE
PLAN STA. 10+50 TO STA. 20+50

SUBMITTED <i>Richard S. [Signature]</i> PROJECT ENGINEER	RECOMMENDED <i>[Signature]</i> MANAGER	APPROVED <i>[Signature]</i> CITY ENGINEER
DRAWN RDS.	SCALE: HORZ. 1"=20' VERT. 1"=2'	DAYBOOK NO. 011200 DATE APRIL 1993 FILE NAME MPLPLN2.DWG
CHECKED		SHEET 11 OF 18