


28-212

28-212

MPLPFI3.PLC

28-212

28-212

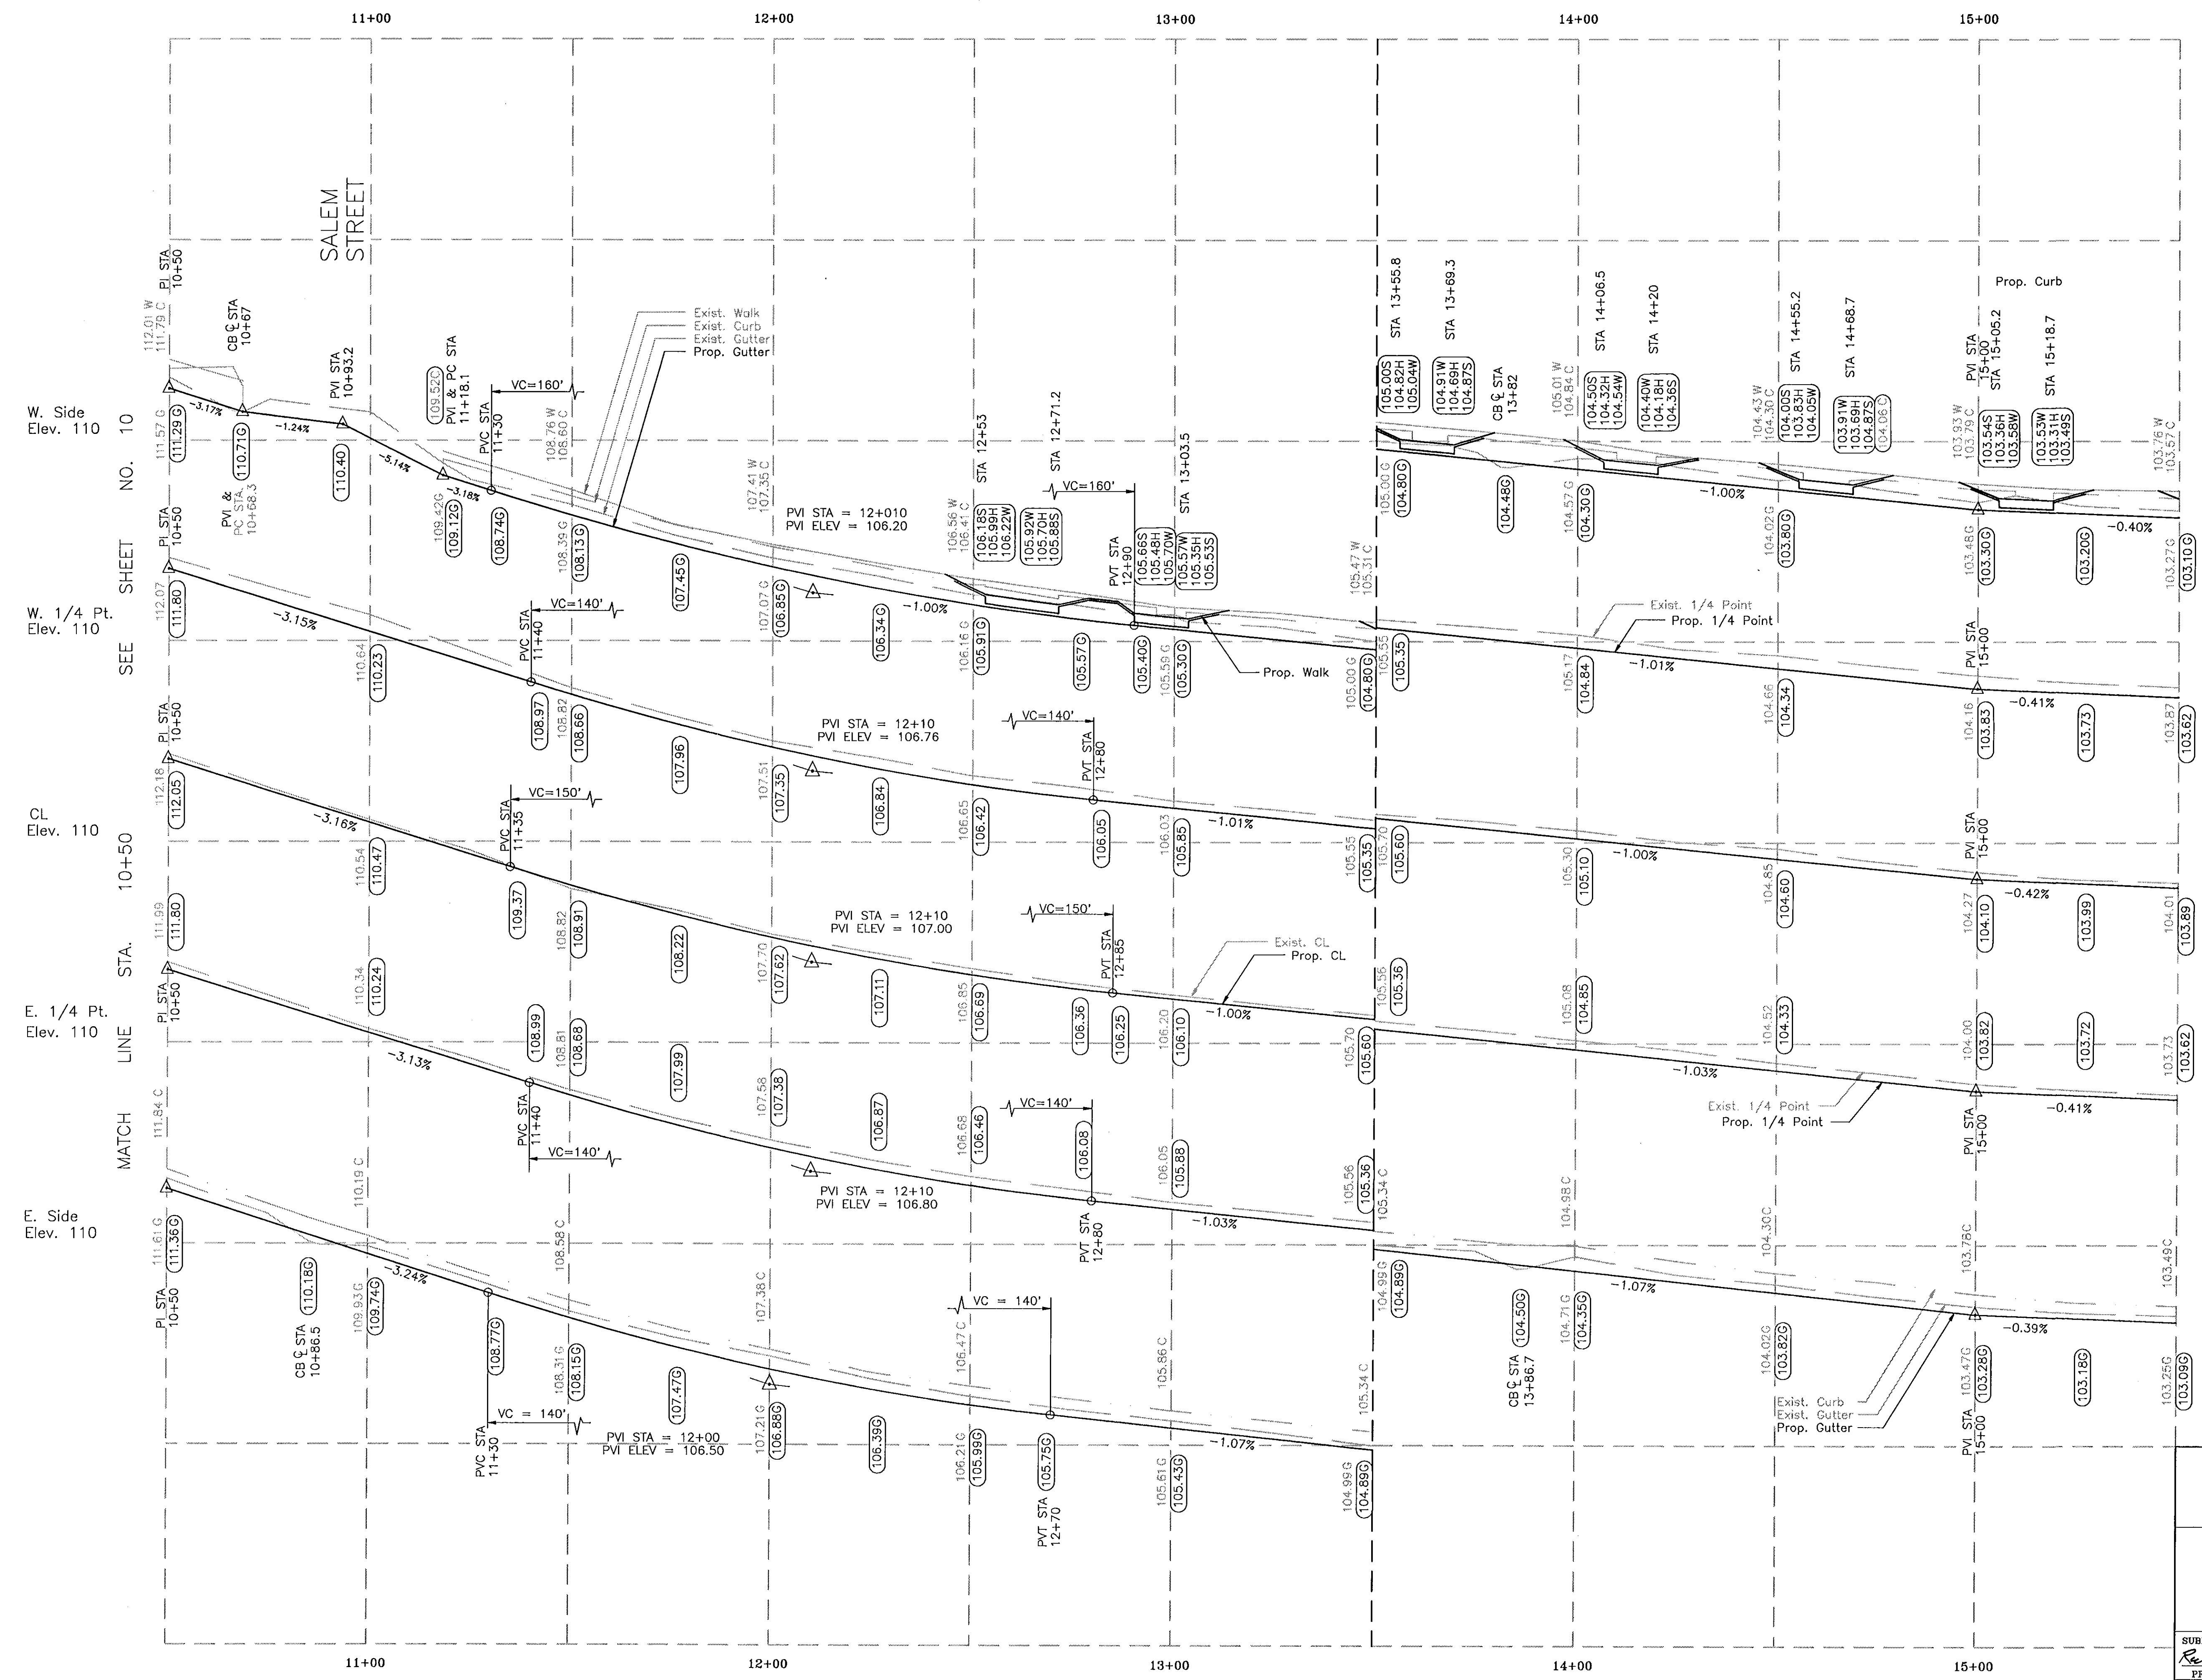

CITY OF HARTFORD, CONNECTICUT
DEPARTMENT OF PUBLIC WORKS
ENGINEERING SERVICES

RESURFACING OF MAPLE AVENUE
PROFILE STA. 10+50 TO STA. 15+50

SUBMITTED <i>Robert Sklar</i> PROJECT ENGINEER		RECOMMENDED <i>J. F. S.</i> MANAGER		APPROVED <i>Anthony Pina</i> CITY ENGINEER	
DRAWN <u>RDS</u>	SCALE: HORIZ. 1"=20' VERT. 1"= 2'	DAYBOOK NO. 011260	SHEET 12		
CHECKED _____		DATE APRIL 1993	OF 16		
		FILE NAME MPLPFI3.DWG			