


CE-210

CE-210

MPLPFL4.DWG

CE-210

CE-210

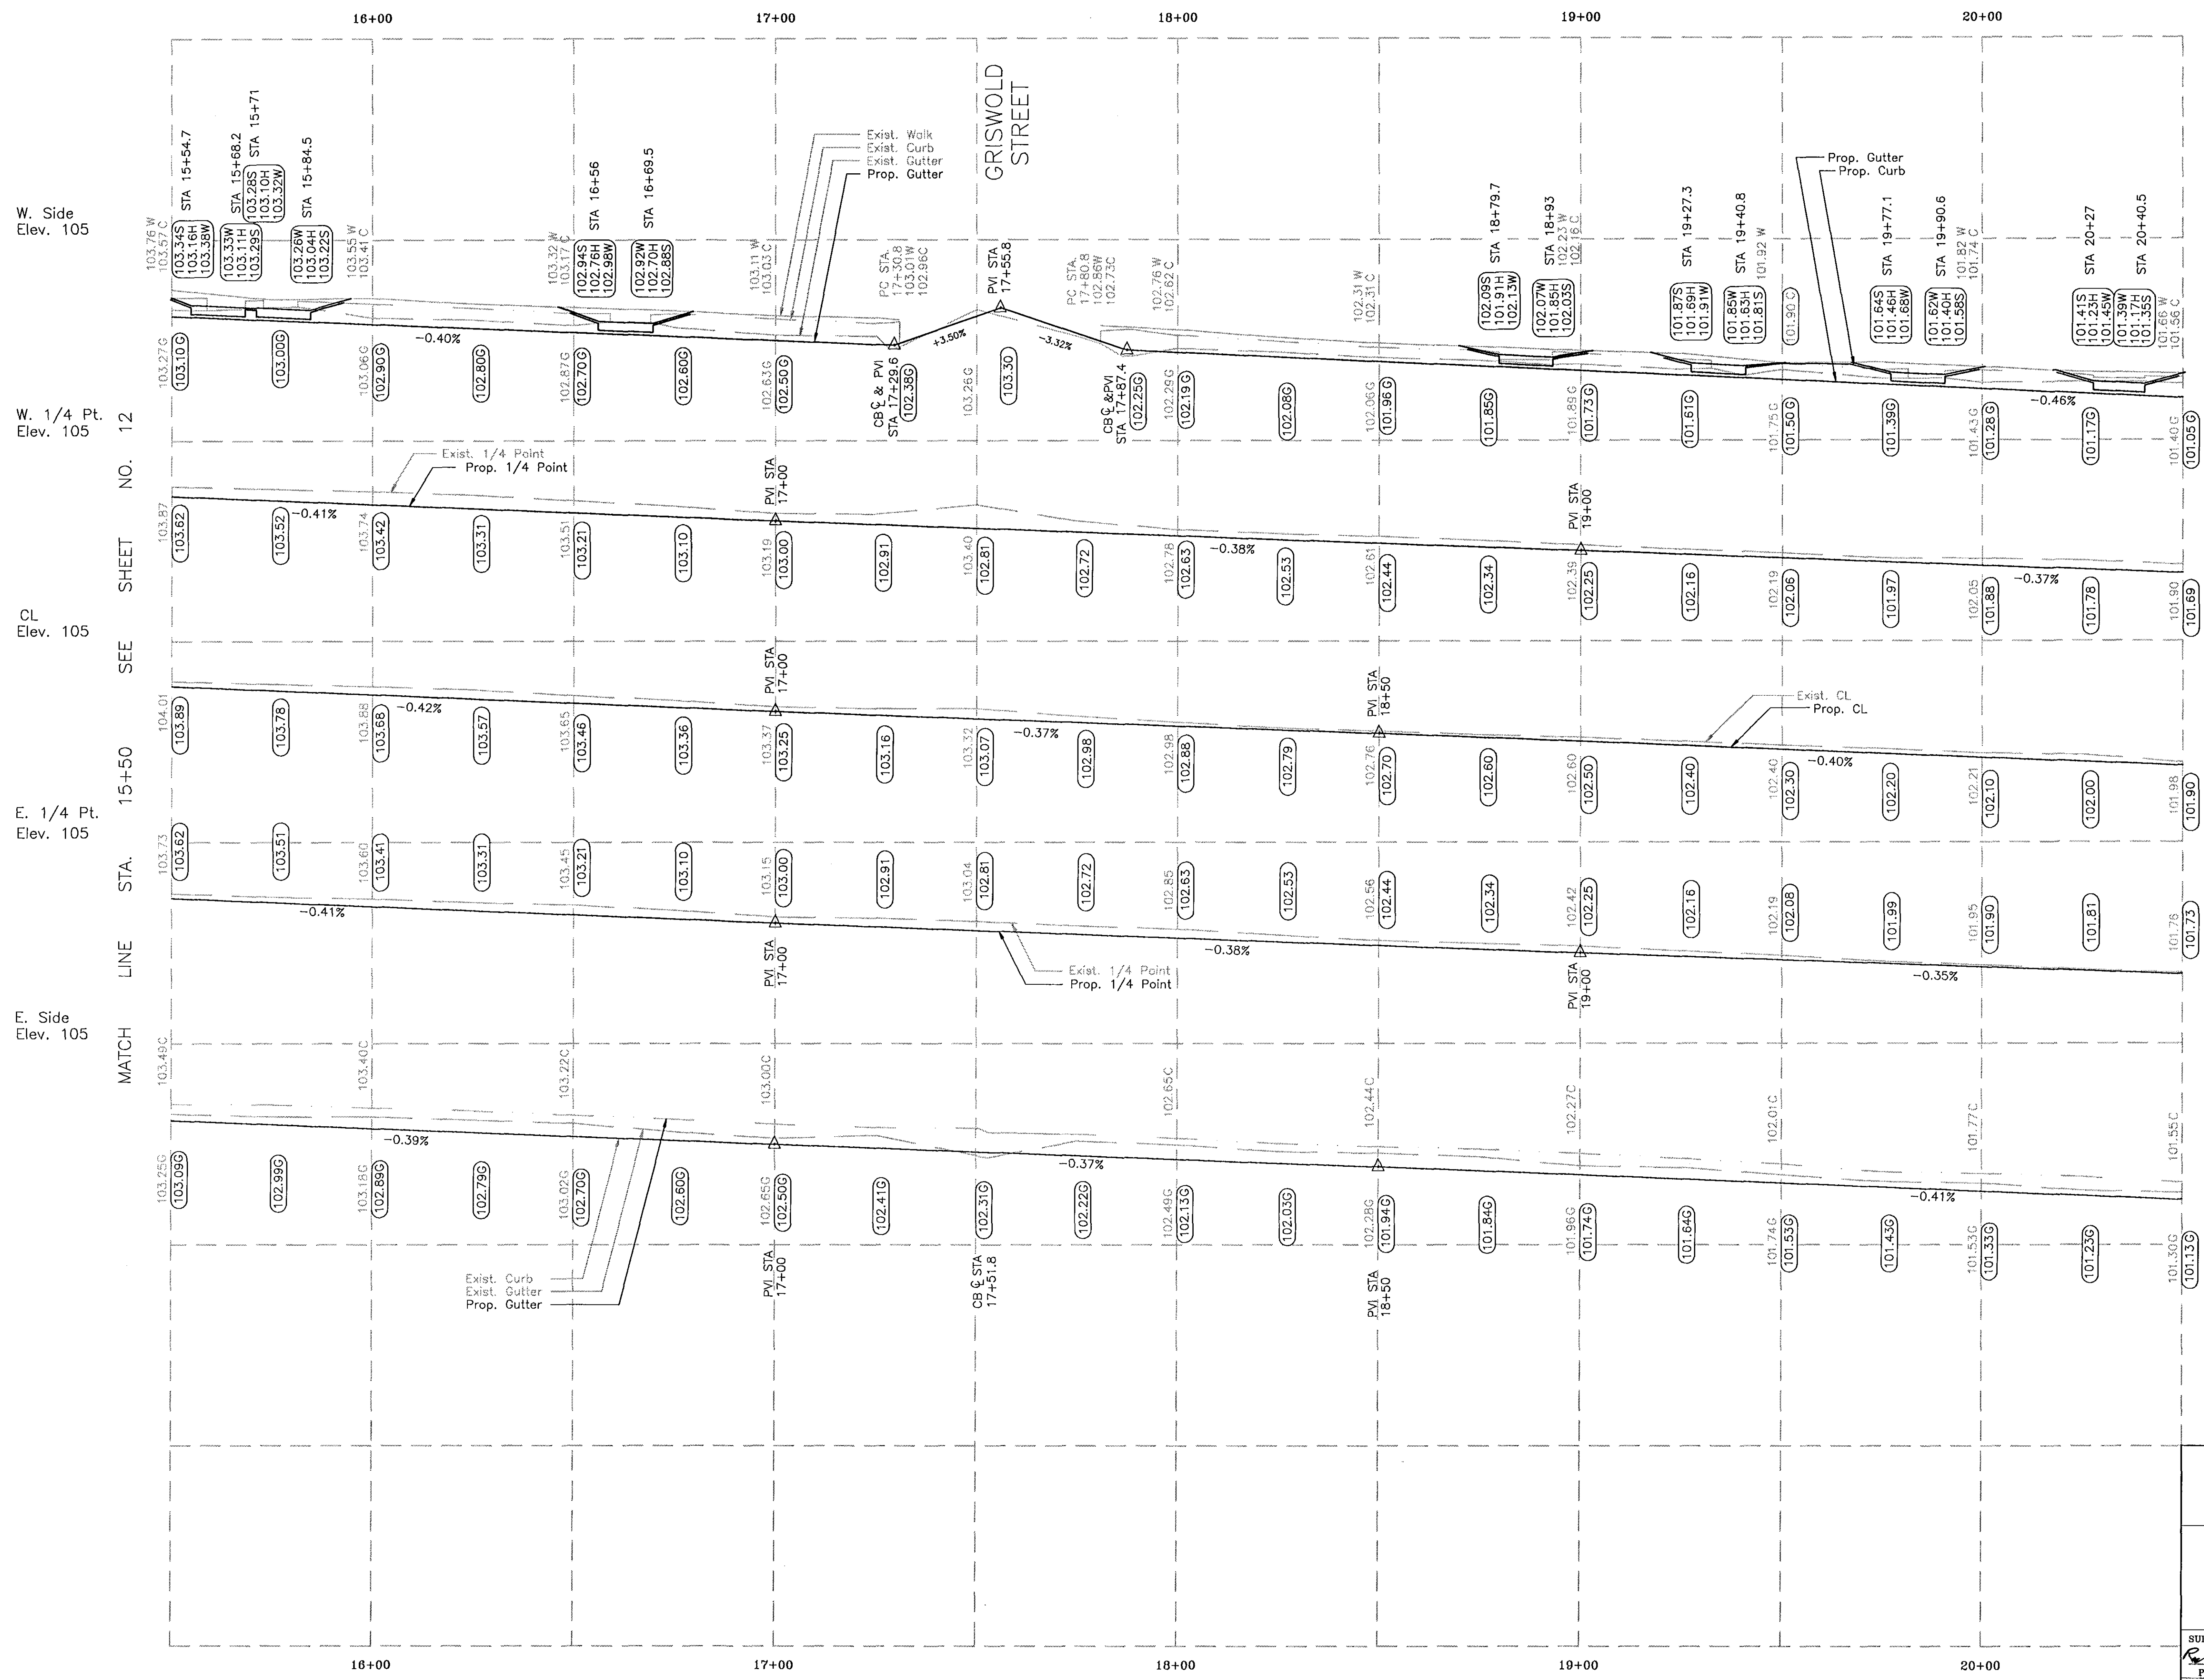

|                                                                                     |                                                |                                                                |                   |
|-------------------------------------------------------------------------------------|------------------------------------------------|----------------------------------------------------------------|-------------------|
| CITY OF HARTFORD, CONNECTICUT<br>DEPARTMENT OF PUBLIC WORKS<br>ENGINEERING SERVICES |                                                |                                                                |                   |
| RESURFACING OF MAPLE AVENUE<br>PROFILE STA. 15+50 TO STA. 20+50                     |                                                |                                                                |                   |
| SUBMITTED<br><i>Robert M. M...</i><br>PROJECT ENGINEER                              | RECOMMENDED<br><i>James F. S...</i><br>MANAGER | APPROVED<br><i>Anthony J. G...</i><br>CITY ENGINEER            |                   |
| DRAWN <i>RDS</i><br>CHECKED                                                         | SCALE:<br>HORZ. 1"=20'<br>VERT. 1"=2'          | DAYBOOK NO. 011200<br>DATE APRIL 1993<br>FILE NAME MPLPFL4.DWG | SHEET 13<br>OF 16 |