


MPLPFL5.DWG

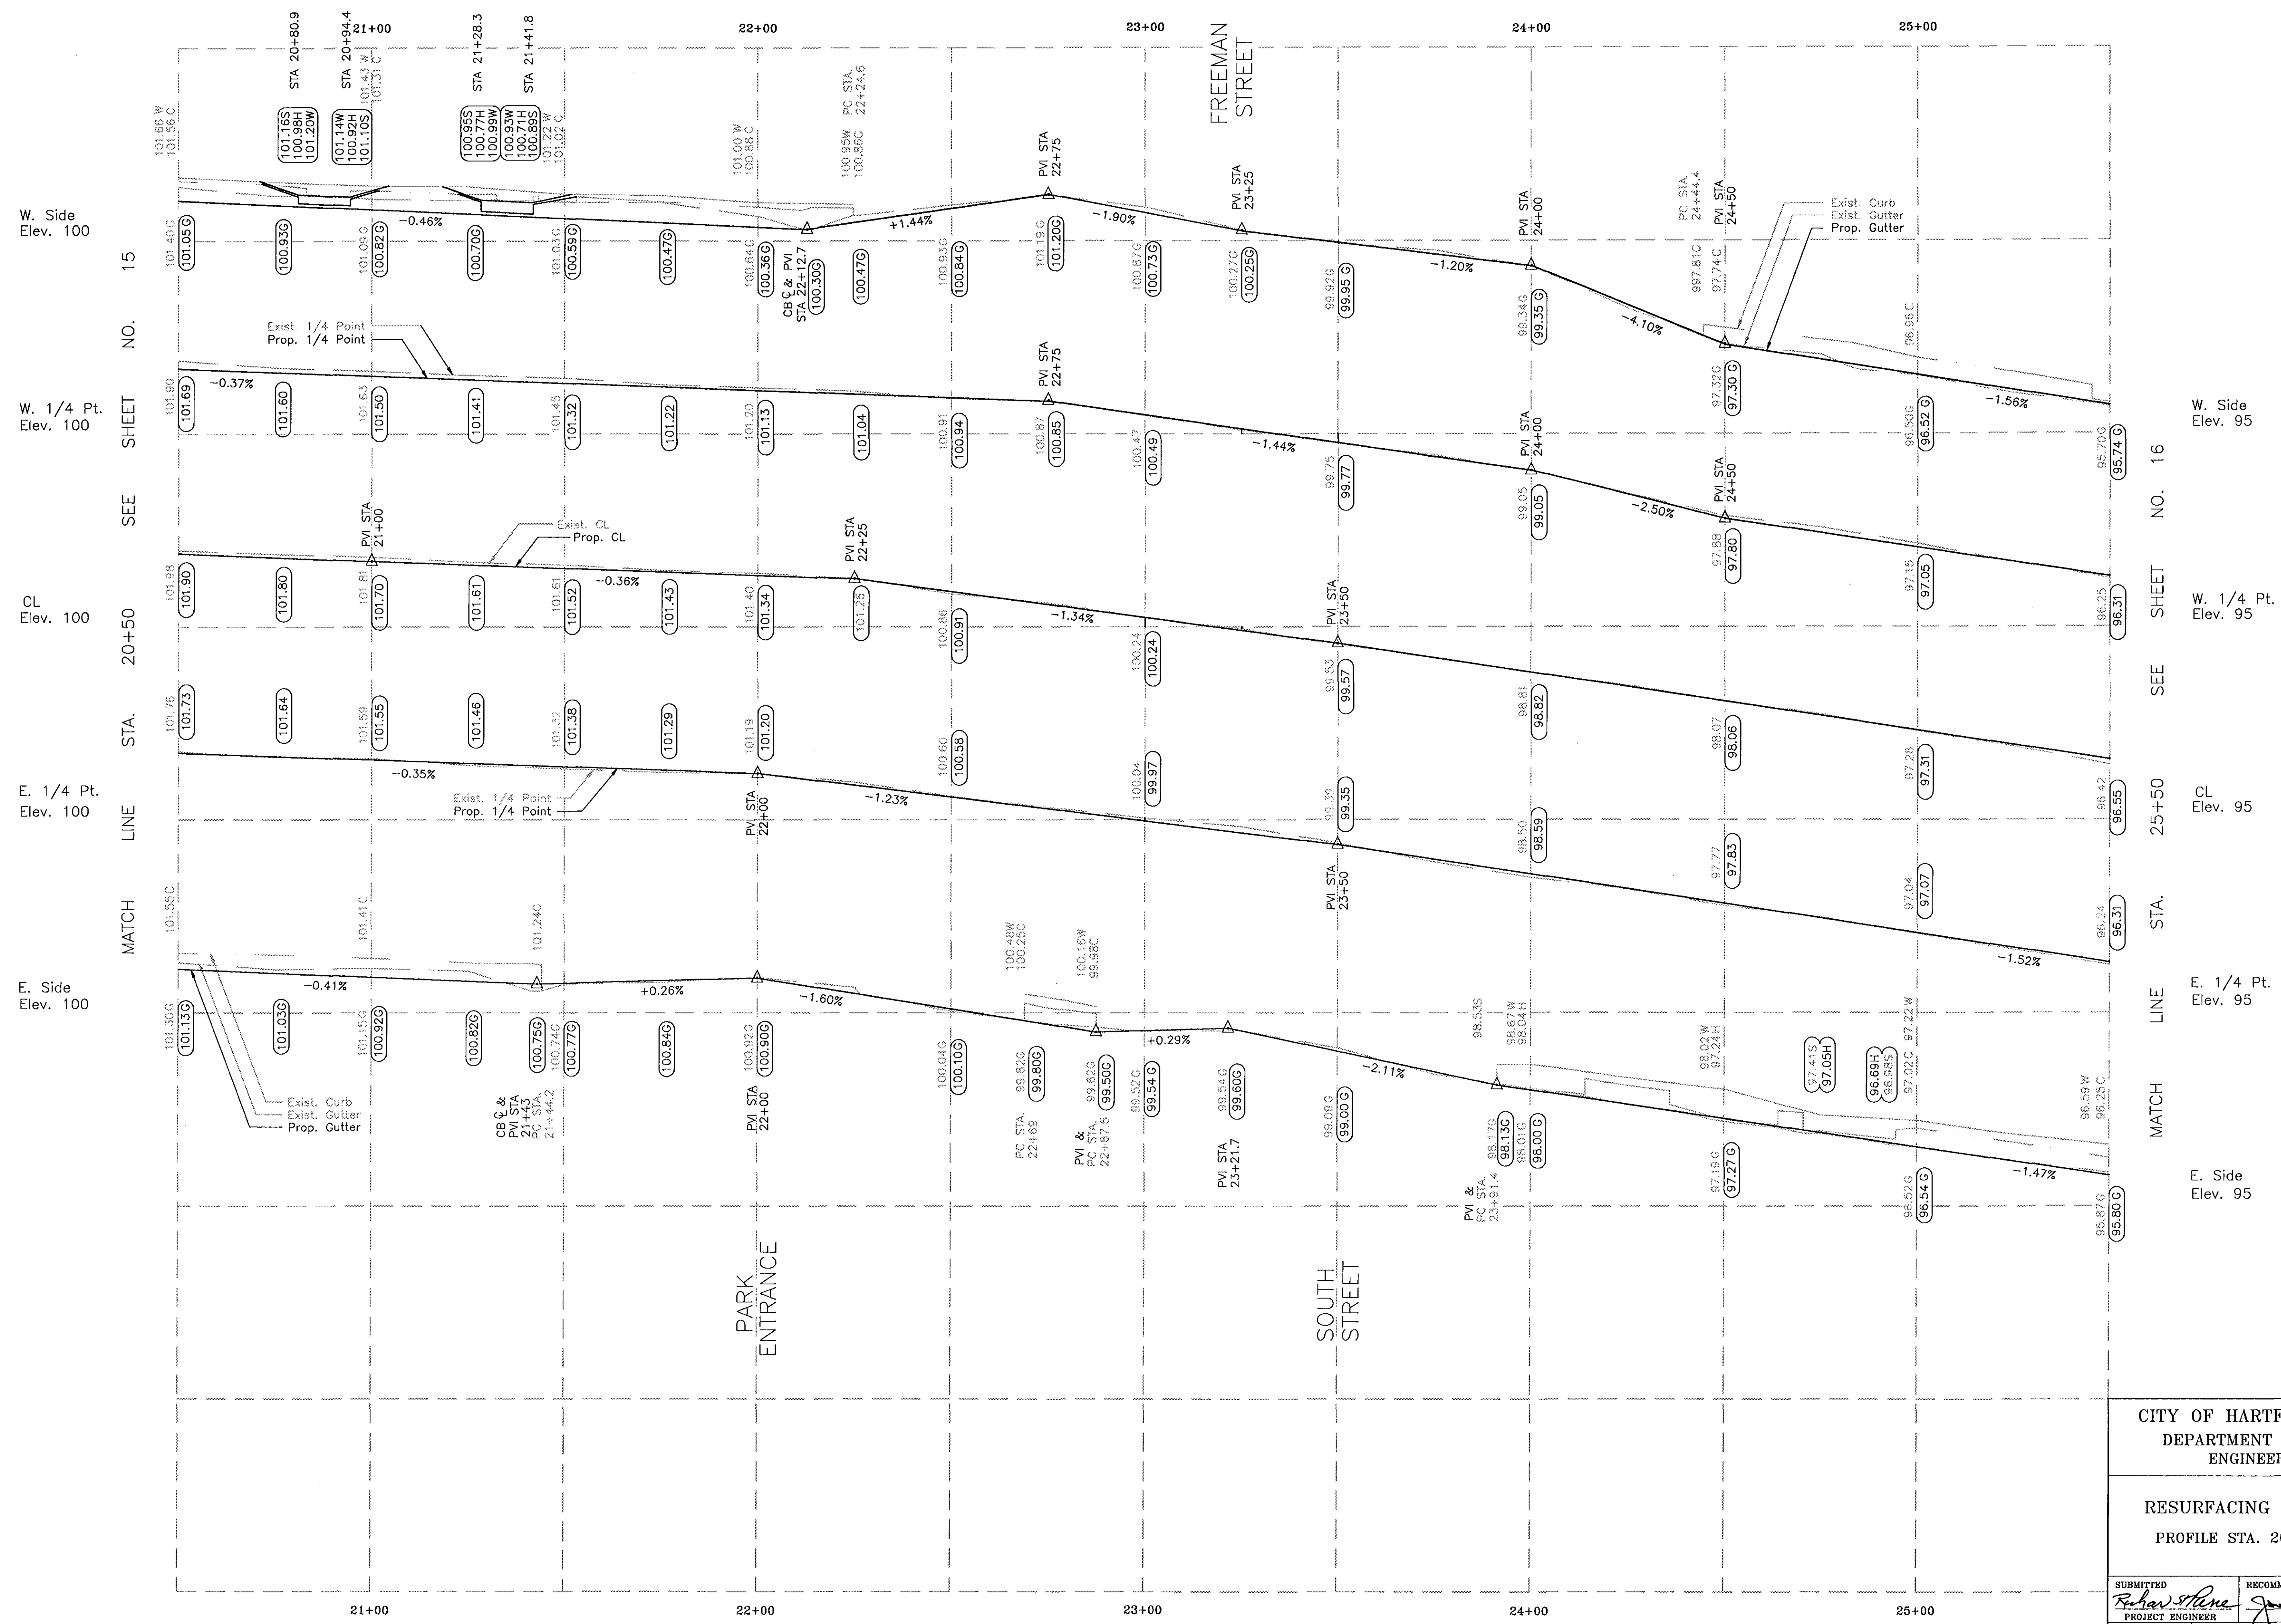

|                                                                                     |                                                |                                                                |                   |
|-------------------------------------------------------------------------------------|------------------------------------------------|----------------------------------------------------------------|-------------------|
| CITY OF HARTFORD, CONNECTICUT<br>DEPARTMENT OF PUBLIC WORKS<br>ENGINEERING SERVICES |                                                |                                                                |                   |
| RESURFACING OF MAPLE AVENUE<br>PROFILE STA. 20+50 TO STA. 25+50                     |                                                |                                                                |                   |
| SUBMITTED<br><i>Rafael S. Stone</i><br>PROJECT ENGINEER                             | RECOMMENDED<br><i>John F. Stone</i><br>MANAGER | APPROVED<br><i>Matthew P. Stone</i><br>CITY ENGINEER           |                   |
| DRAWN <i>RDS</i><br>CHECKED _____                                                   | SCALE:<br>HORIZ. 1"=20'<br>VERT. 1"=2'         | DAYBOOK NO. 011260<br>DATE APRIL 1993<br>FILE NAME MPLPFL5.DWG | SHEET 15<br>OF 16 |