
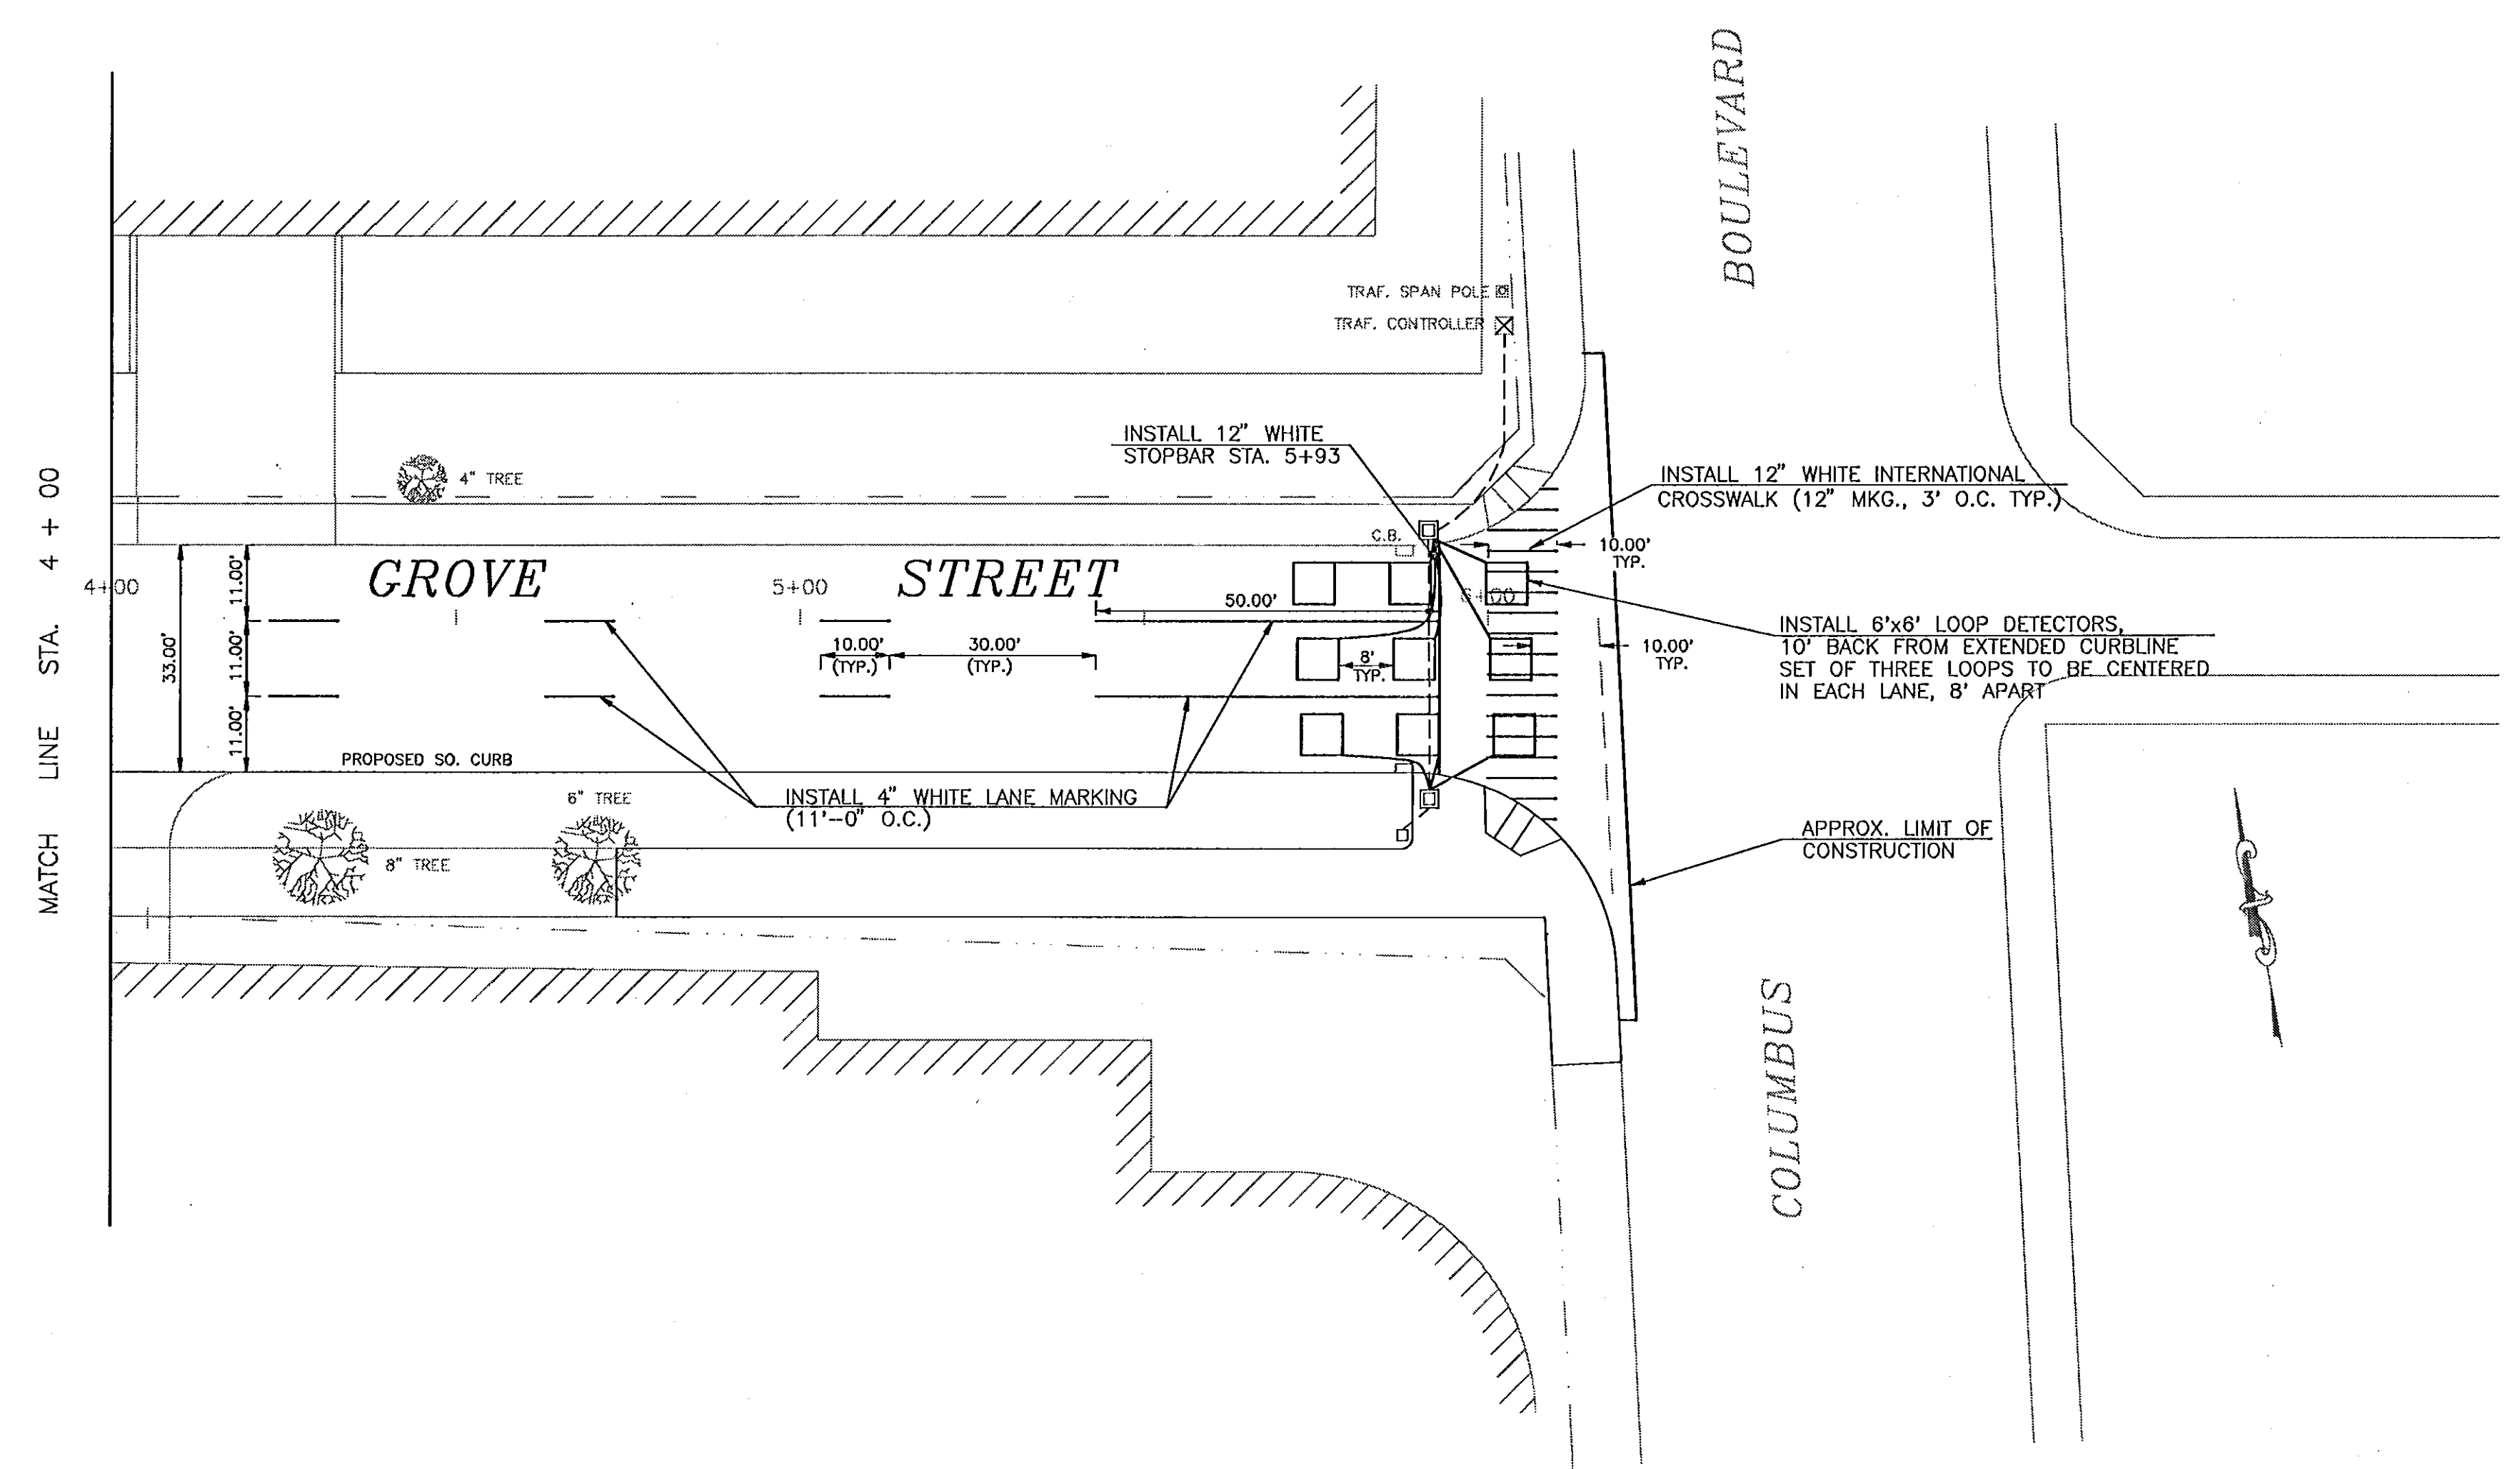


STREET  
PROSPECT

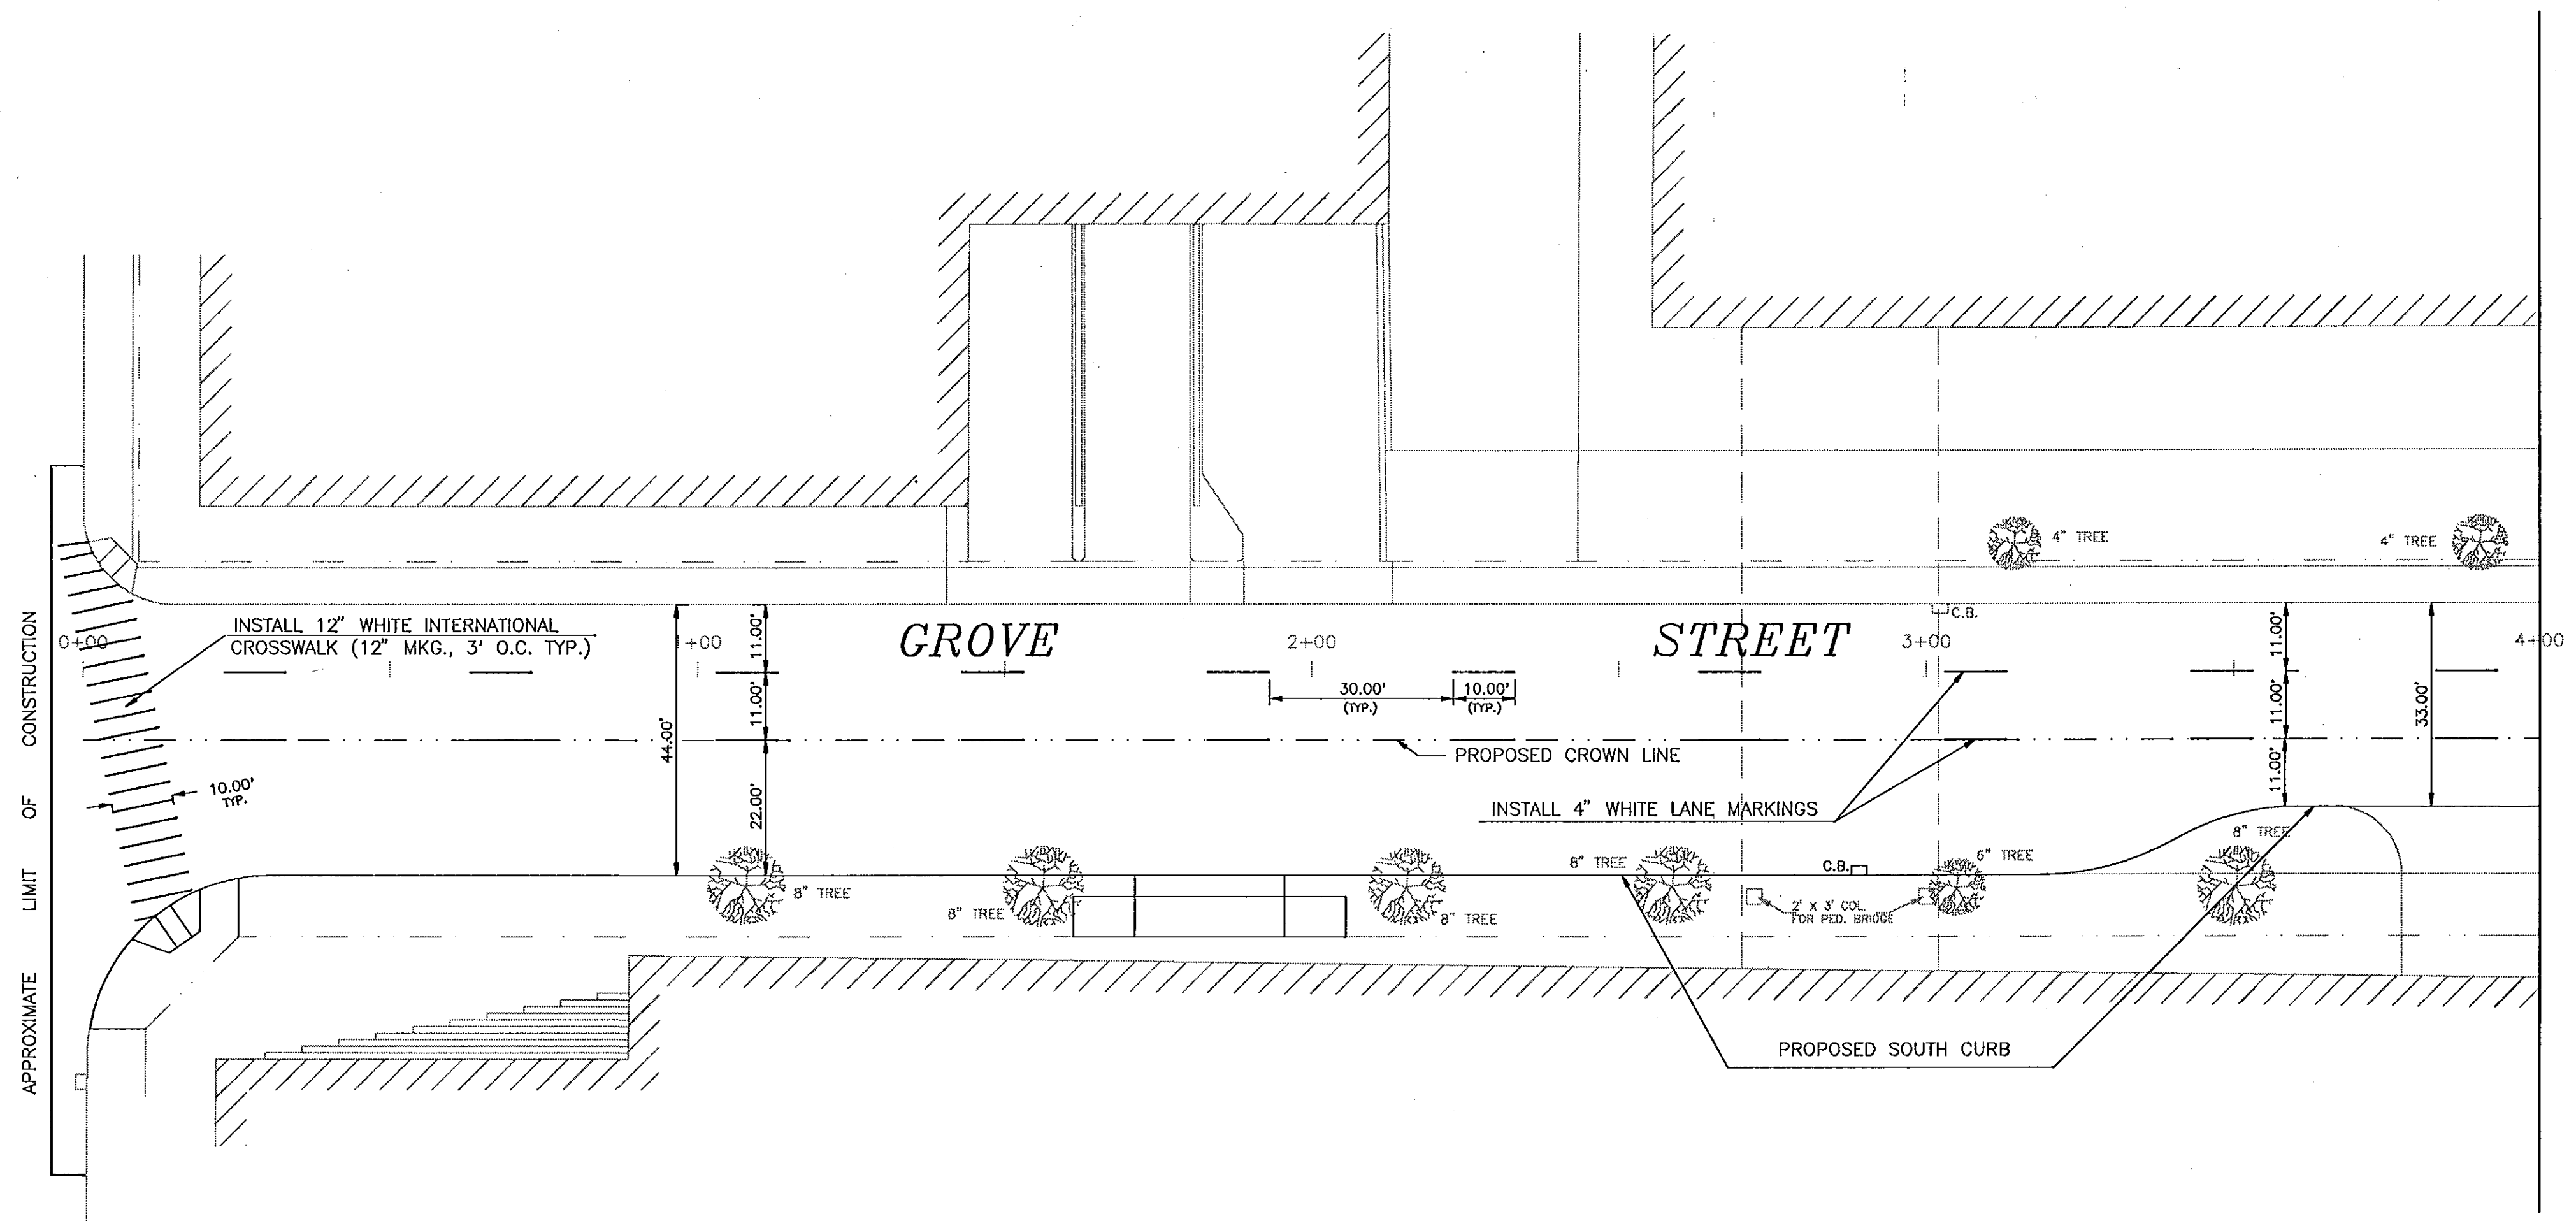

BOULEVARD  
COLUMBUS

|                                                                                        |                                                          |                                                                      |                   |
|----------------------------------------------------------------------------------------|----------------------------------------------------------|----------------------------------------------------------------------|-------------------|
| CITY OF HARTFORD, CONNECTICUT<br>DEPARTMENT OF PUBLIC WORKS<br>TRANSPORTATION SERVICES |                                                          |                                                                      |                   |
| GROVE STREET WIDENING<br>TRAFFIC MARKING PLAN                                          |                                                          |                                                                      |                   |
| SUBMITTED<br><i>R. St. Hane</i><br>PROJECT ENGINEER                                    | RECOMMENDED<br><i>J. J. St. Hane</i><br>DIVISION MANAGER | APPROVED<br><i>Frank V. Mink</i><br>CITY ENGINEER                    |                   |
| DRAWN <i>RDS</i>                                                                       | SCALE<br>1" = 20'                                        | DAYBOOK NO.<br>011205<br>DATE<br>MAY 1993<br>FILE NAME<br>GROVET.DWG | SHEET 11<br>OF 11 |