


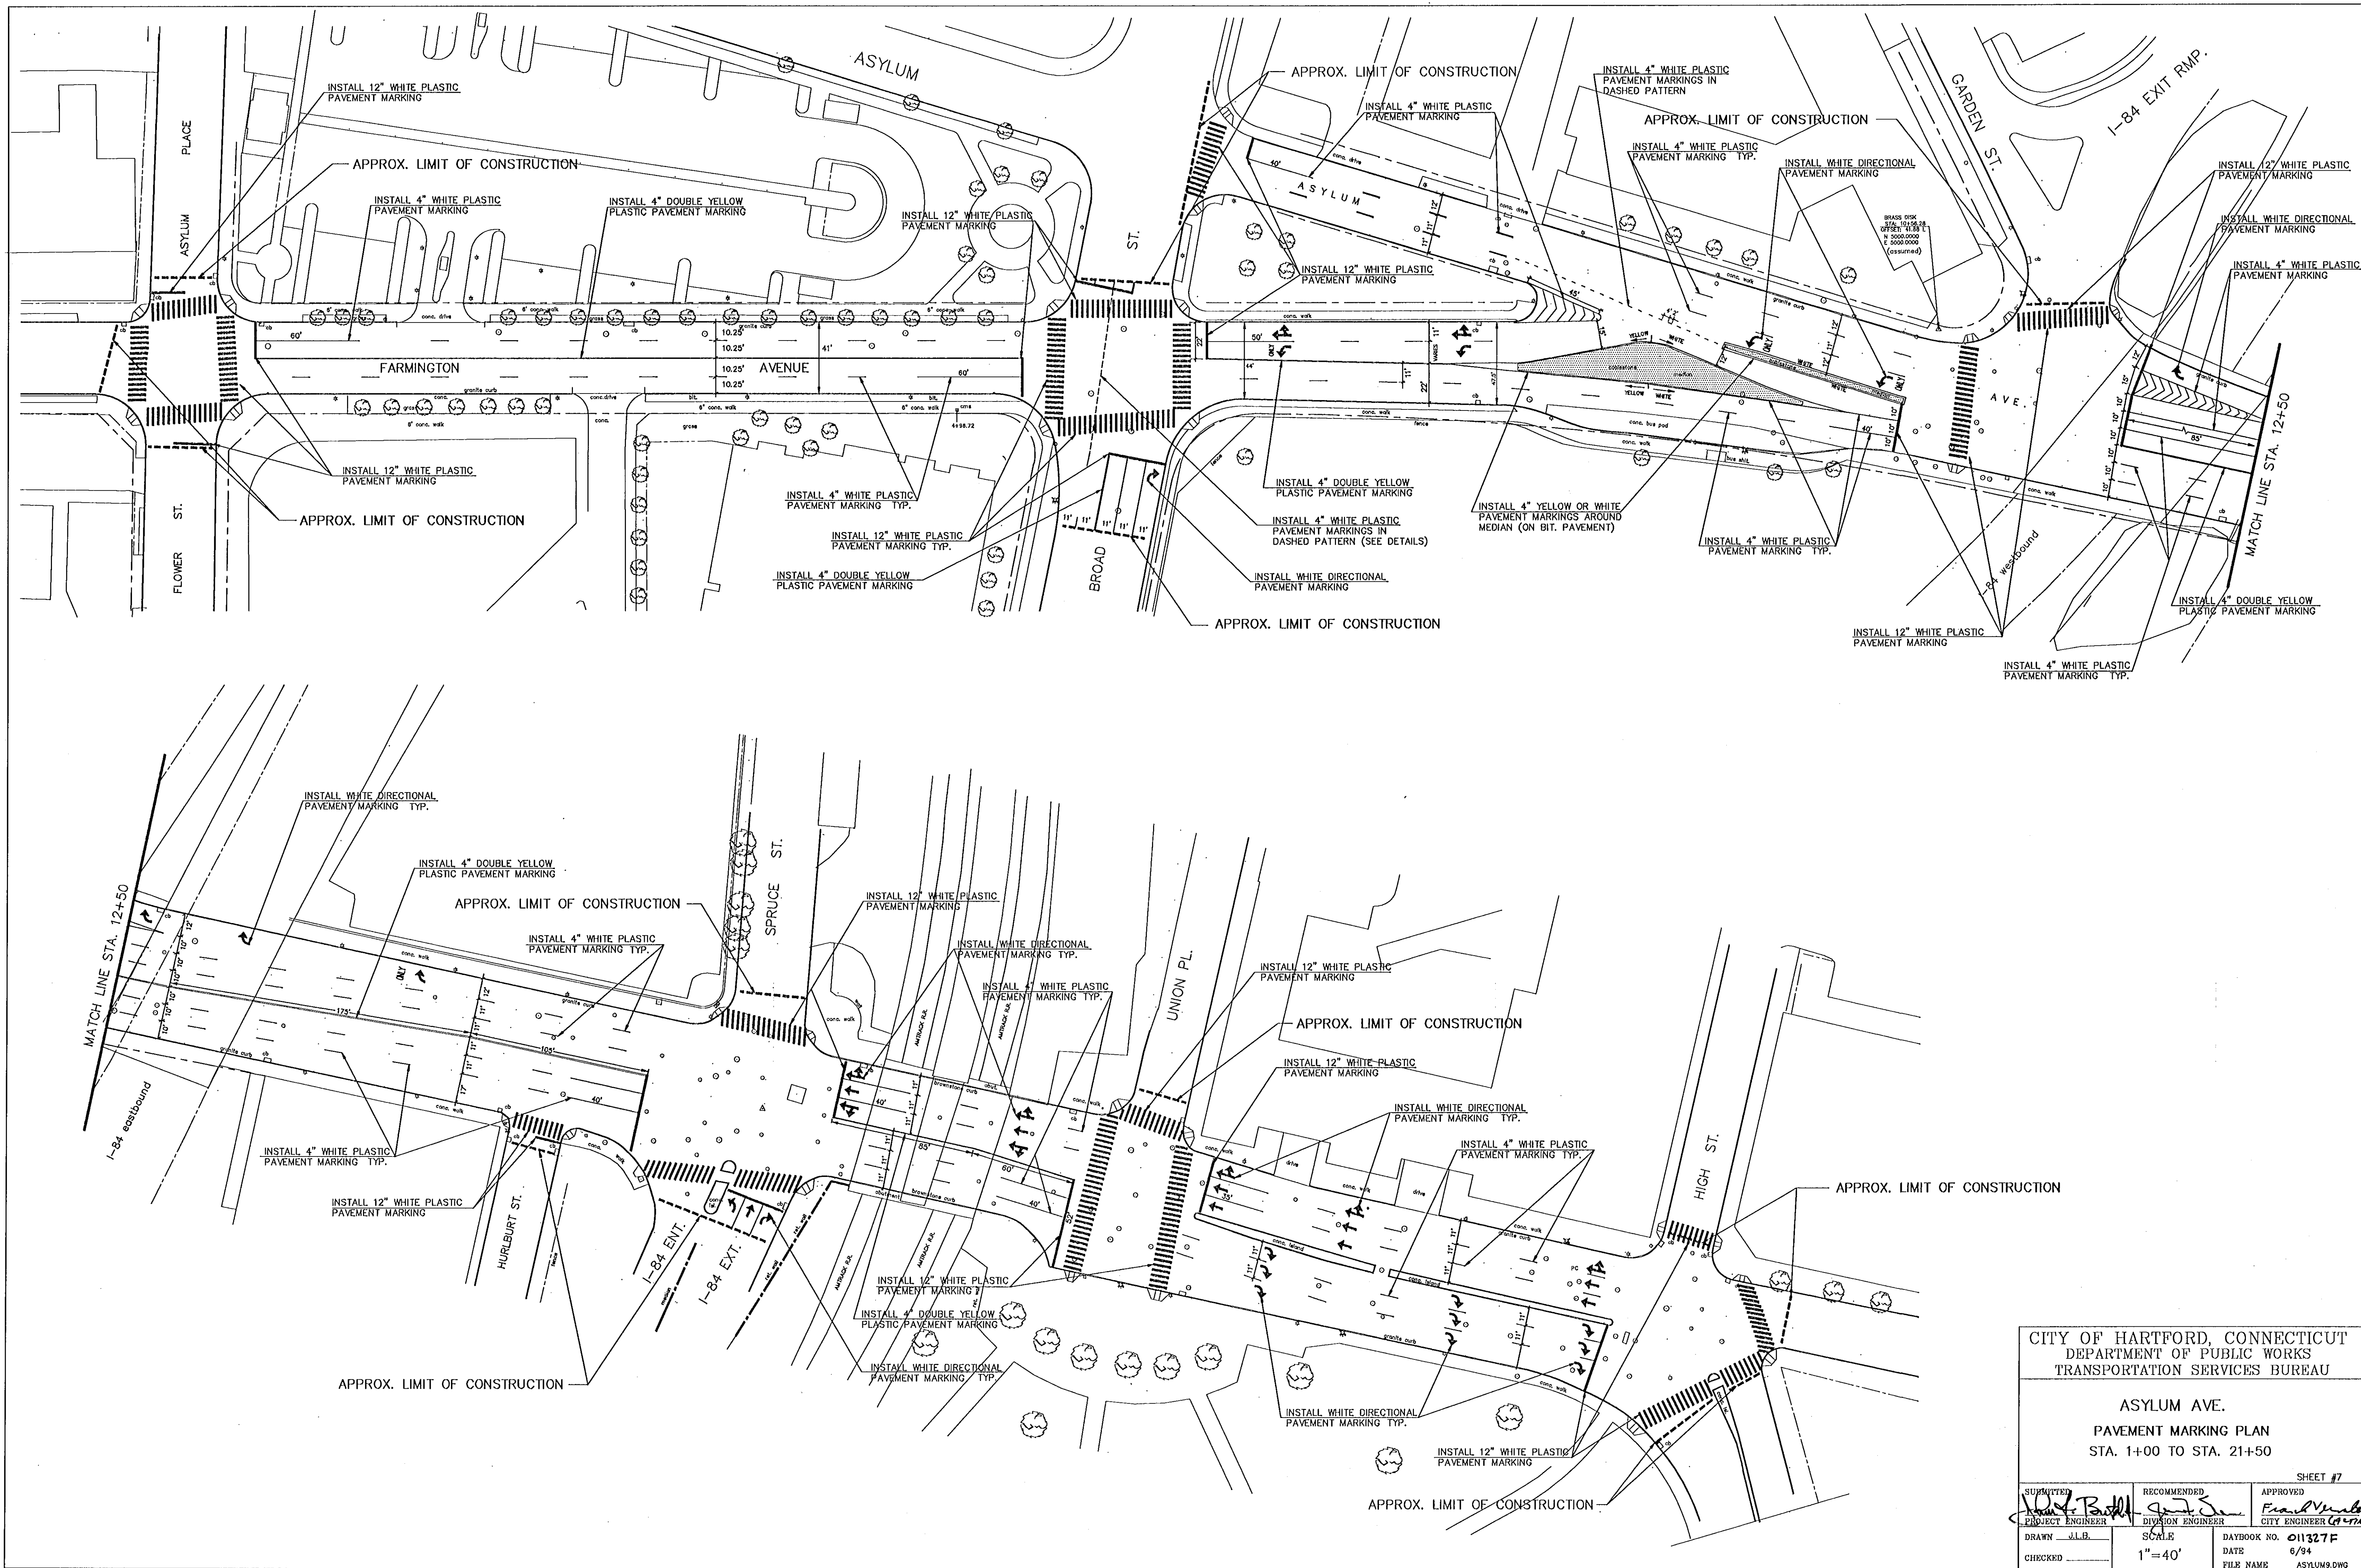

CITY OF HARTFORD, CONNECTICUT DEPARTMENT OF PUBLIC WORKS TRANSPORTATION SERVICES BUREAU		
ASYLUM AVE. PAVEMENT MARKING PLAN STA. 1+00 TO STA. 21+50		
SHEET #7		
SUBMITTED PROJECT ENGINEER <i>[Signature]</i>	RECOMMENDED DIVISION ENGINEER <i>[Signature]</i>	APPROVED CITY ENGINEER <i>[Signature]</i>
DRAWN J.L.B.	SCALE 1"=40'	DAYBOOK NO. 011327F DATE 6/94 FILE NAME ASYLUM9.DWG