


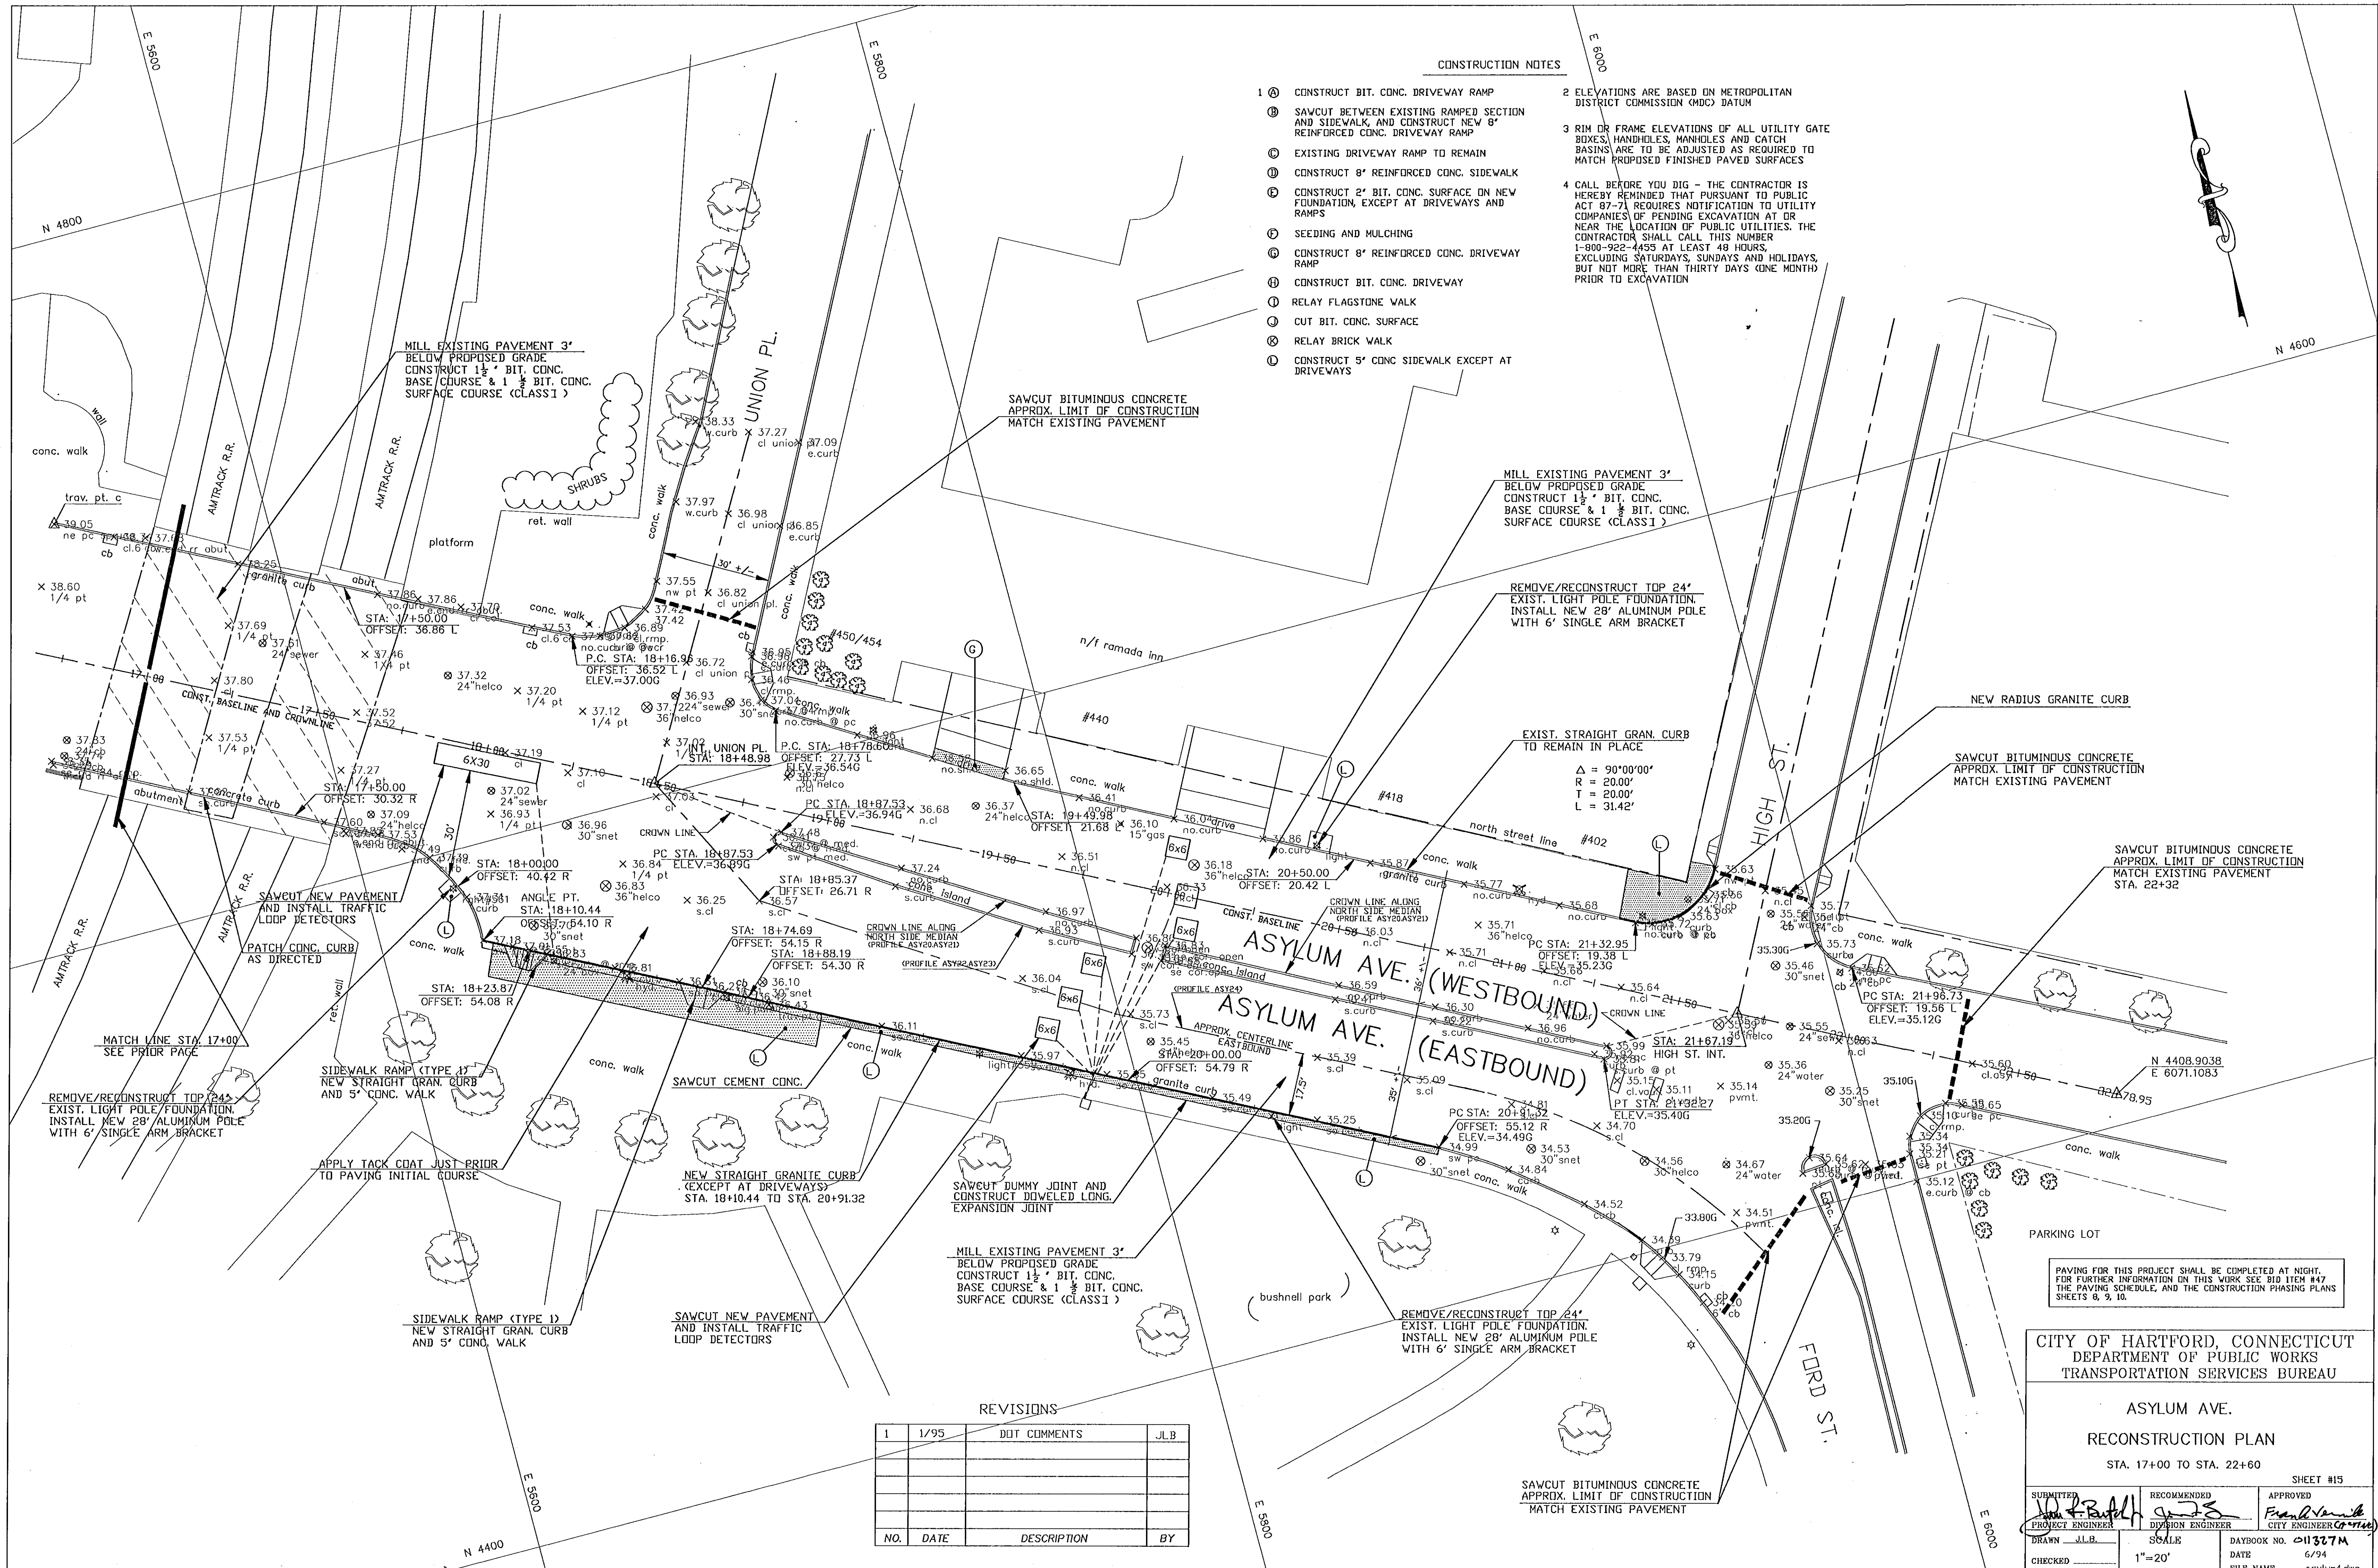

REVISIONS			
1	1/95	DIT COMMENTS	JLB
NO.	DATE	DESCRIPTION	BY

PAVING FOR THIS PROJECT SHALL BE COMPLETED AT NIGHT. FOR FURTHER INFORMATION ON THIS WORK SEE BID ITEM #47 THE PAVING SCHEDULE, AND THE CONSTRUCTION PHASING PLANS SHEETS 8, 9, 10.

CITY OF HARTFORD, CONNECTICUT
DEPARTMENT OF PUBLIC WORKS
TRANSPORTATION SERVICES BUREAU

ASYLUM AVE.
RECONSTRUCTION PLAN
STA. 17+00 TO STA. 22+60

SUBMITTED <i>[Signature]</i> PROJECT ENGINEER	RECOMMENDED <i>[Signature]</i> DIVISION ENGINEER	APPROVED <i>[Signature]</i> CITY ENGINEER
DRAWN JLB	SCALE 1"=20'	DAYBOOK NO. 011327M
CHECKED		DATE 6/94
		FILE NAME asylum4.dwg