


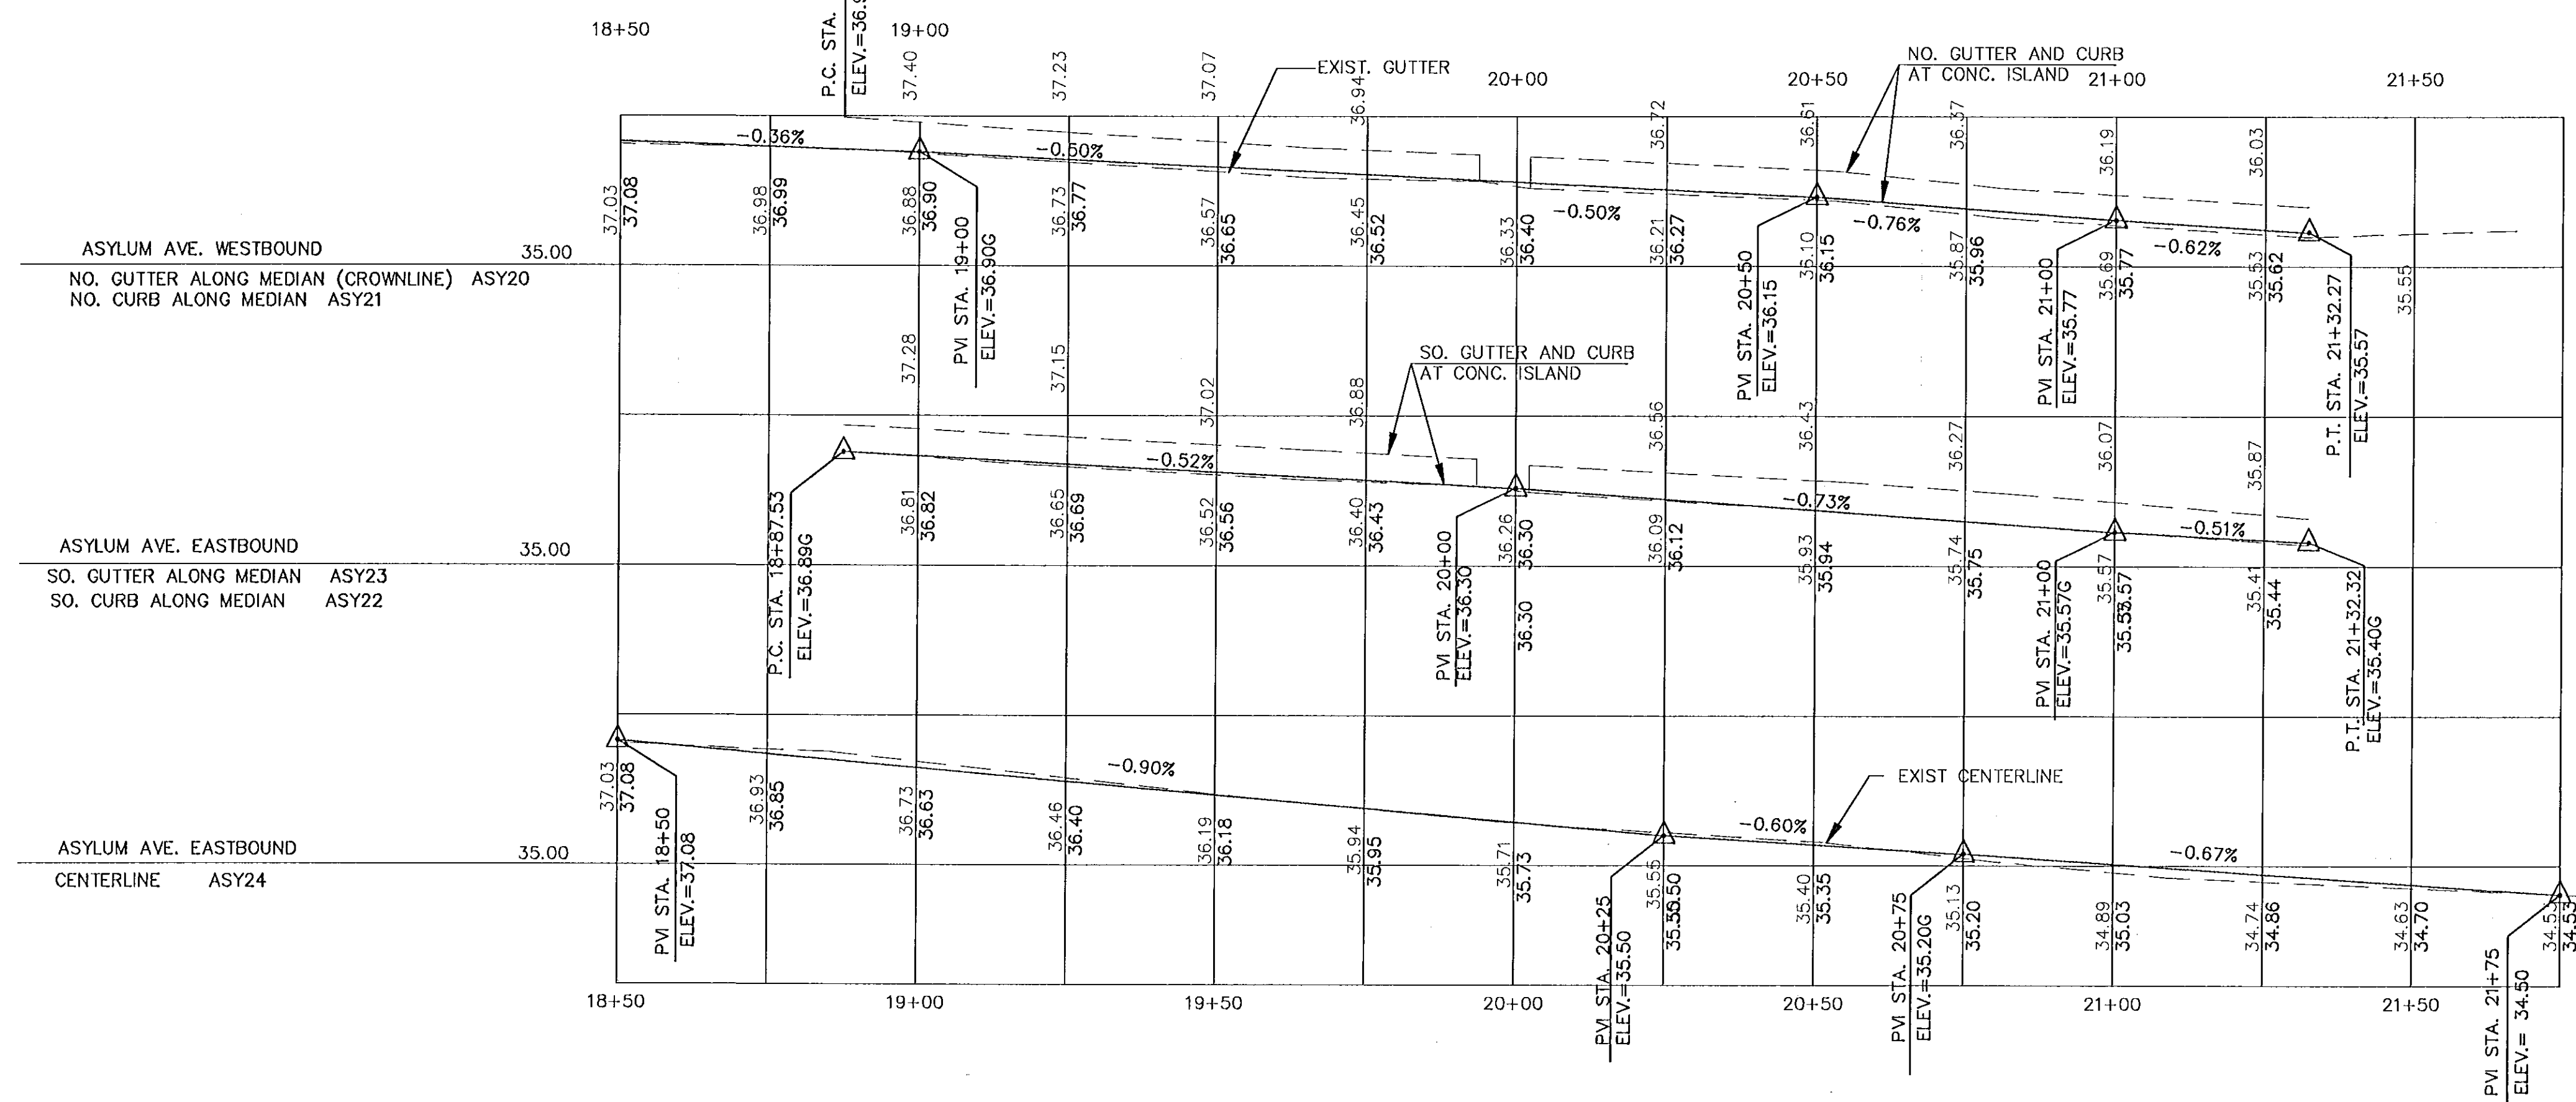

SUBMITTED <i>[Signature]</i>		RECOMMENDED <i>[Signature]</i>	APPROVED <i>[Signature]</i>
PROJECT ENGINEER		DIVISION ENGINEER	CITY ENGINEER
DRAWN <i>J.L.B.</i>	SCALE 1" = 20' HOR. 1" = 2' VERT.		DAYBOOK NO. <i>011327P</i>
CHECKED			DATE <i>5/94</i> FILE NAME <i>ASYLUM7.DWG</i>