


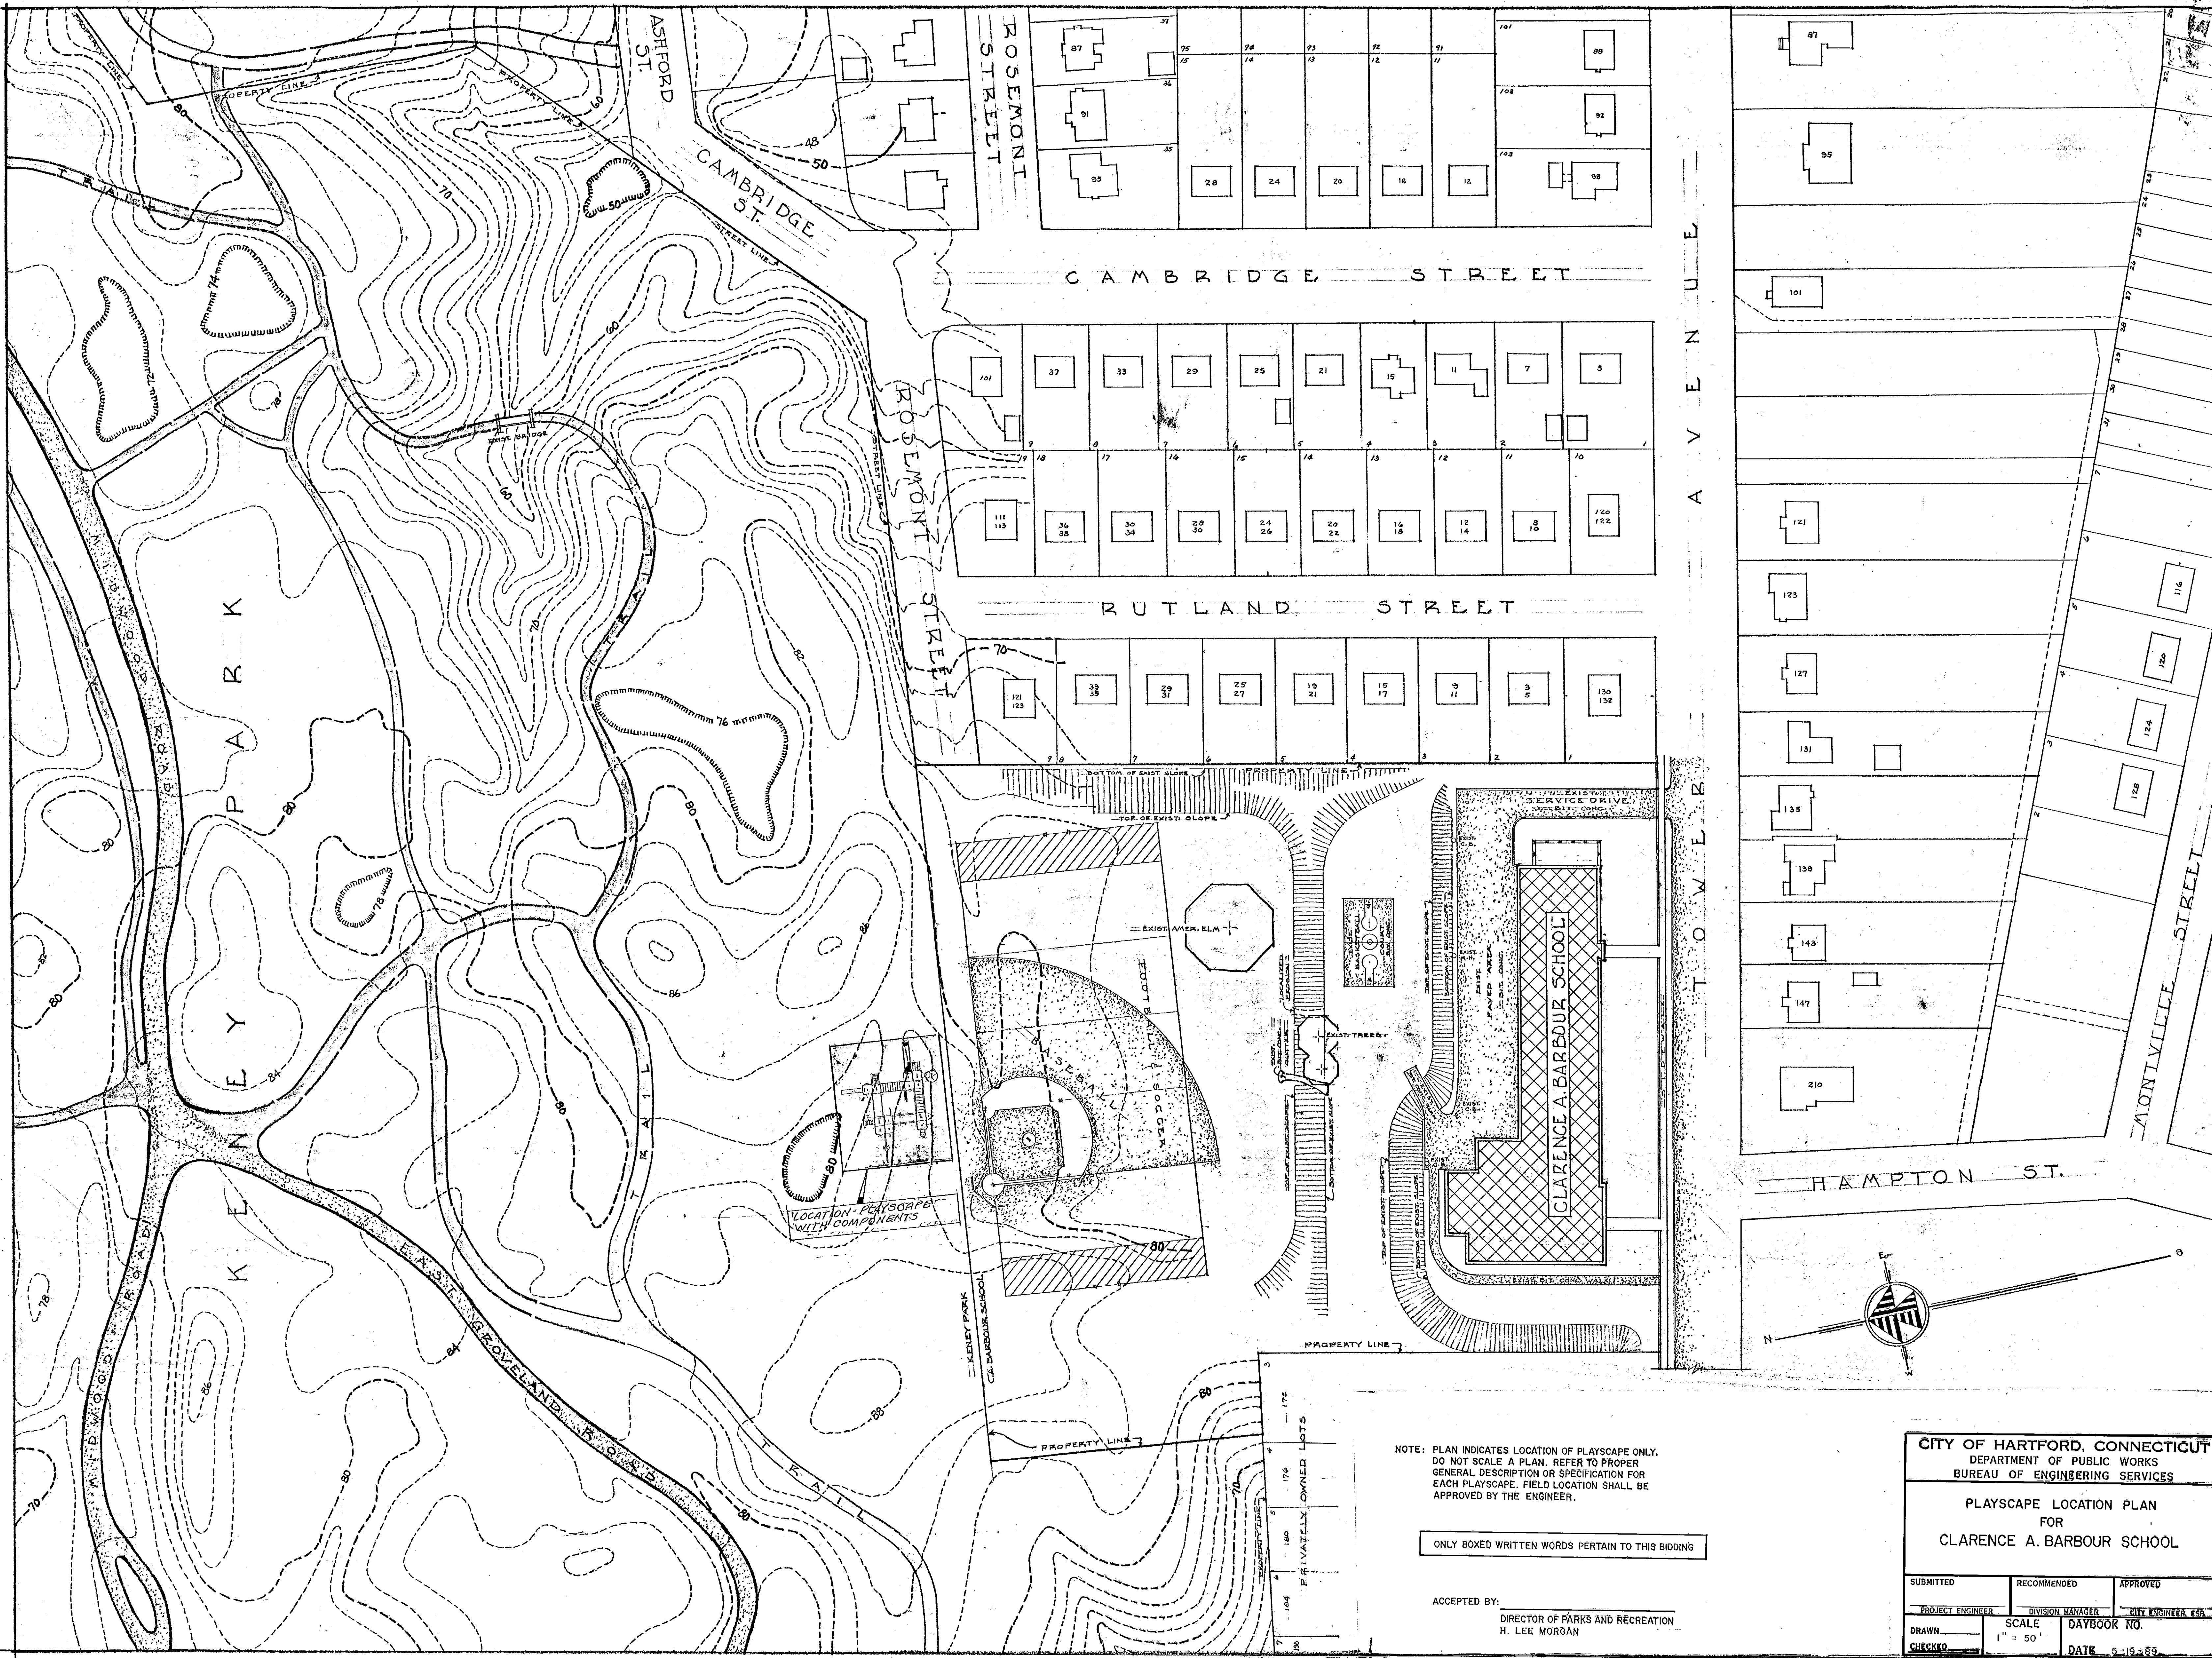

NOTE: PLAN INDICATES LOCATION OF PLAYScape ONLY.
DO NOT SCALE A PLAN. REFER TO PROPER
GENERAL DESCRIPTION OR SPECIFICATION FOR
EACH PLAYScape. FIELD LOCATION SHALL BE
APPROVED BY THE ENGINEER.

ONLY BOXED WRITTEN WORDS PERTAIN TO THIS BIDDING

ACCEPTED BY:
DIRECTOR OF PARKS AND RECREATION
H. LEE MORGAN

CITY OF HARTFORD, CONNECTICUT DEPARTMENT OF PUBLIC WORKS BUREAU OF ENGINEERING SERVICES		
PLAYScape LOCATION PLAN FOR CLARENCE A. BARBOUR SCHOOL		
SUBMITTED	RECOMMENDED	APPROVED
PROJECT ENGINEER	DIVISION MANAGER	CITY ENGINEER
DRAWN	SCALE 1" = 50'	DAYBOOK NO.
CHECKED		DATE 6-19-69