


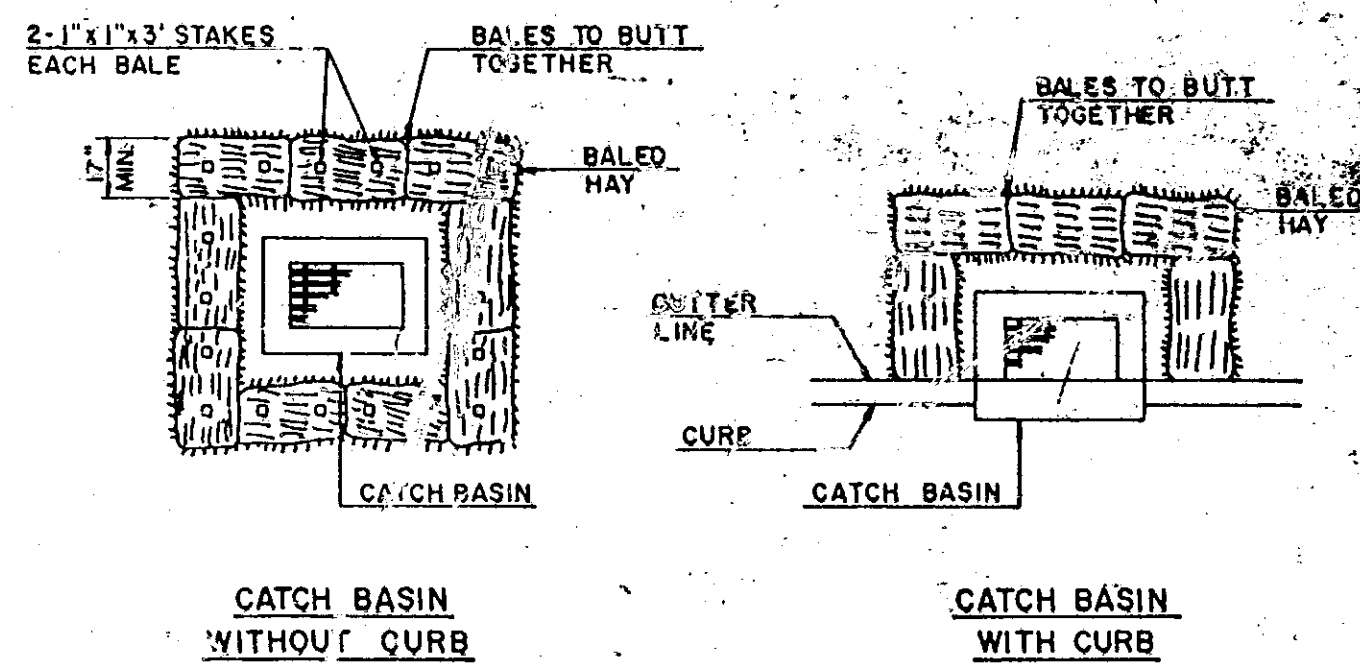
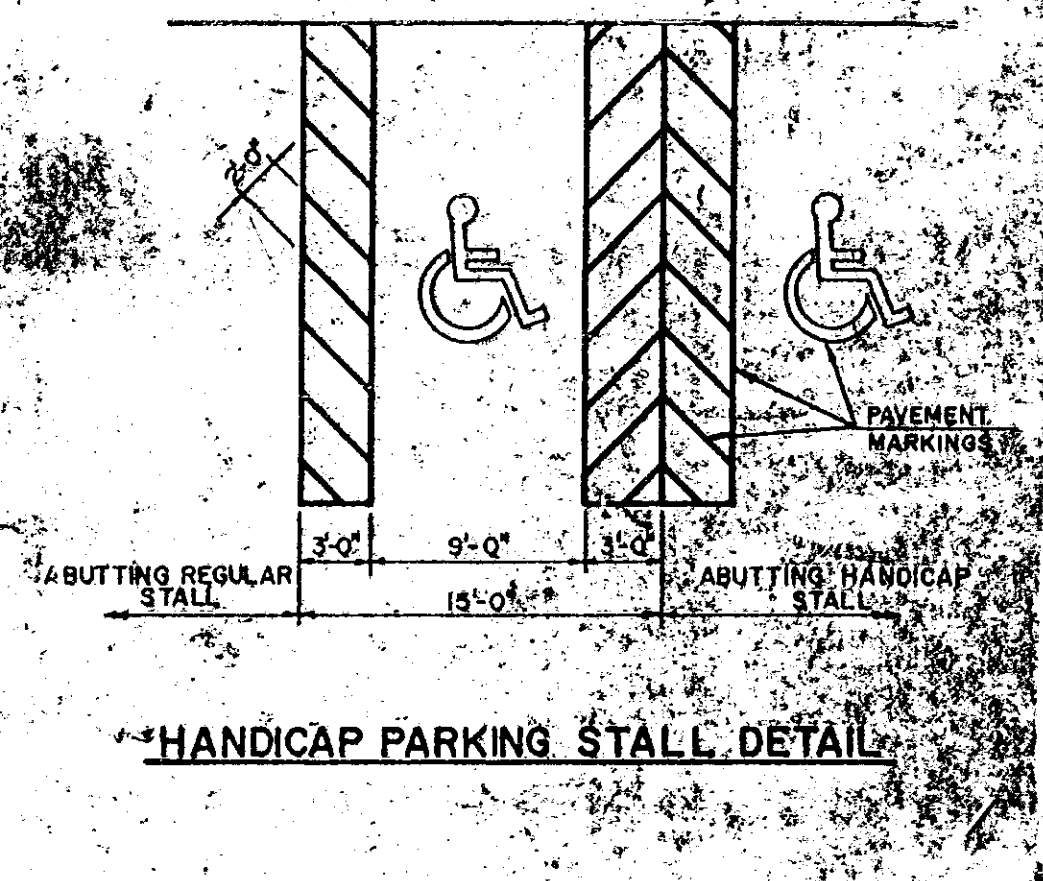
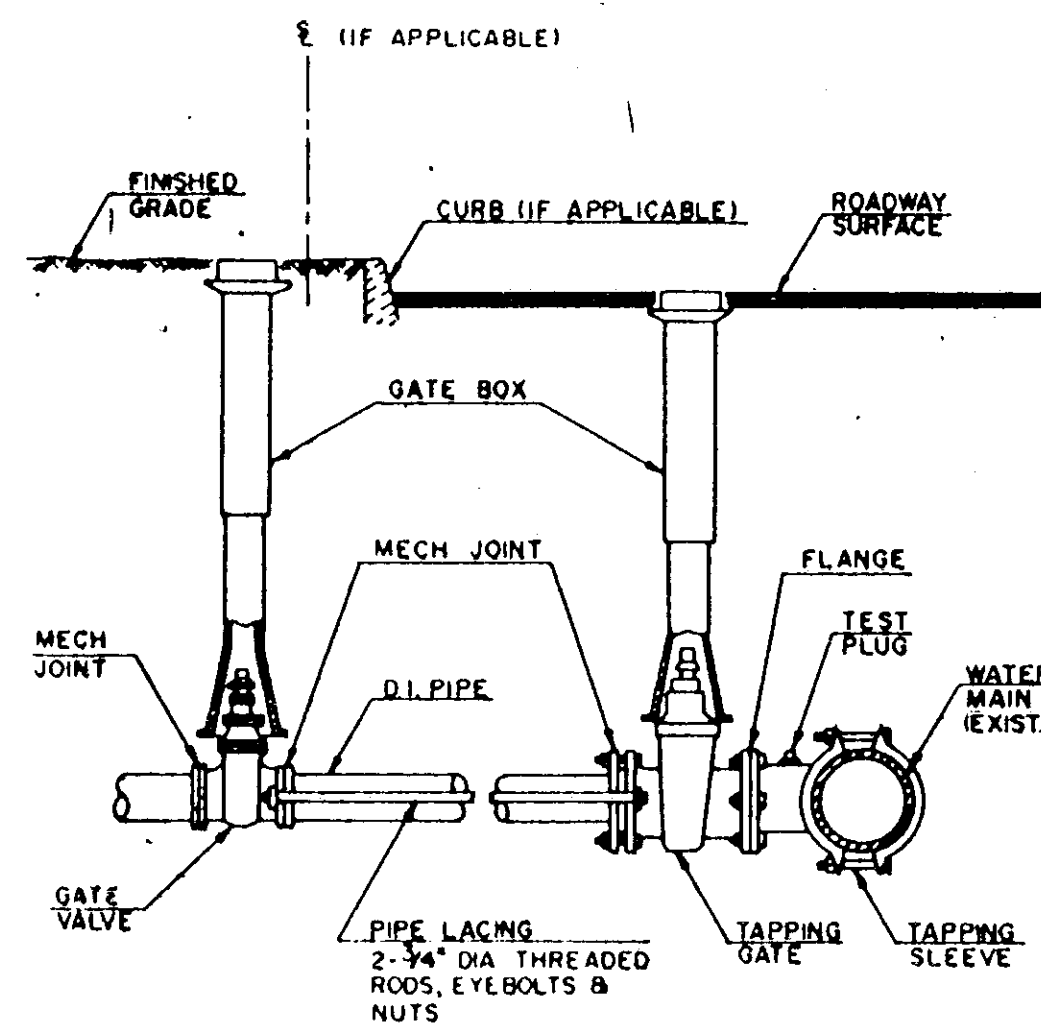
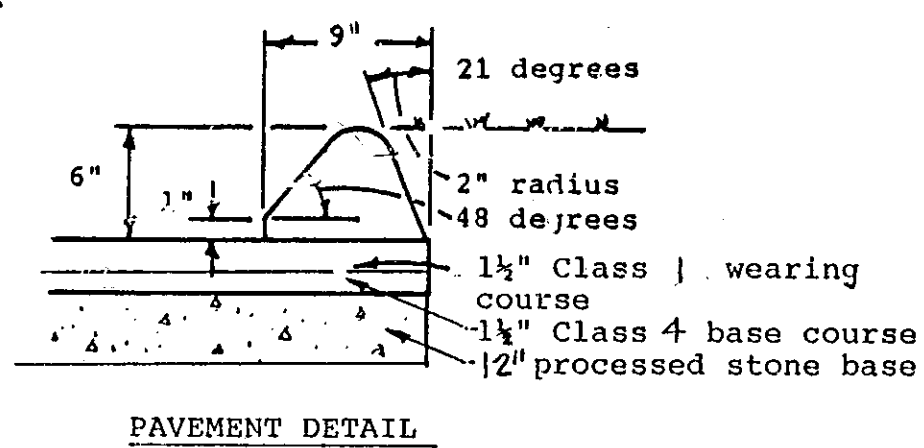
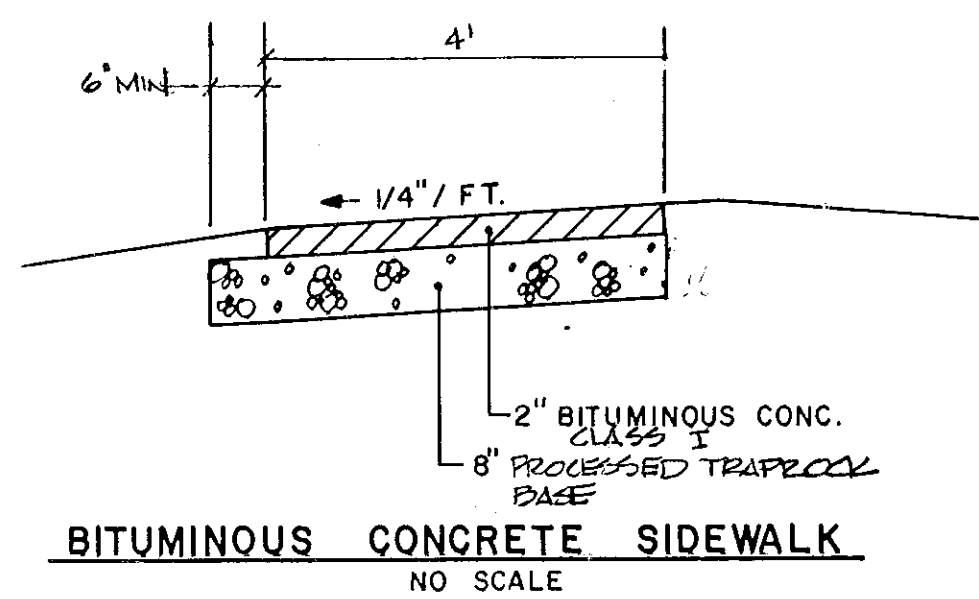


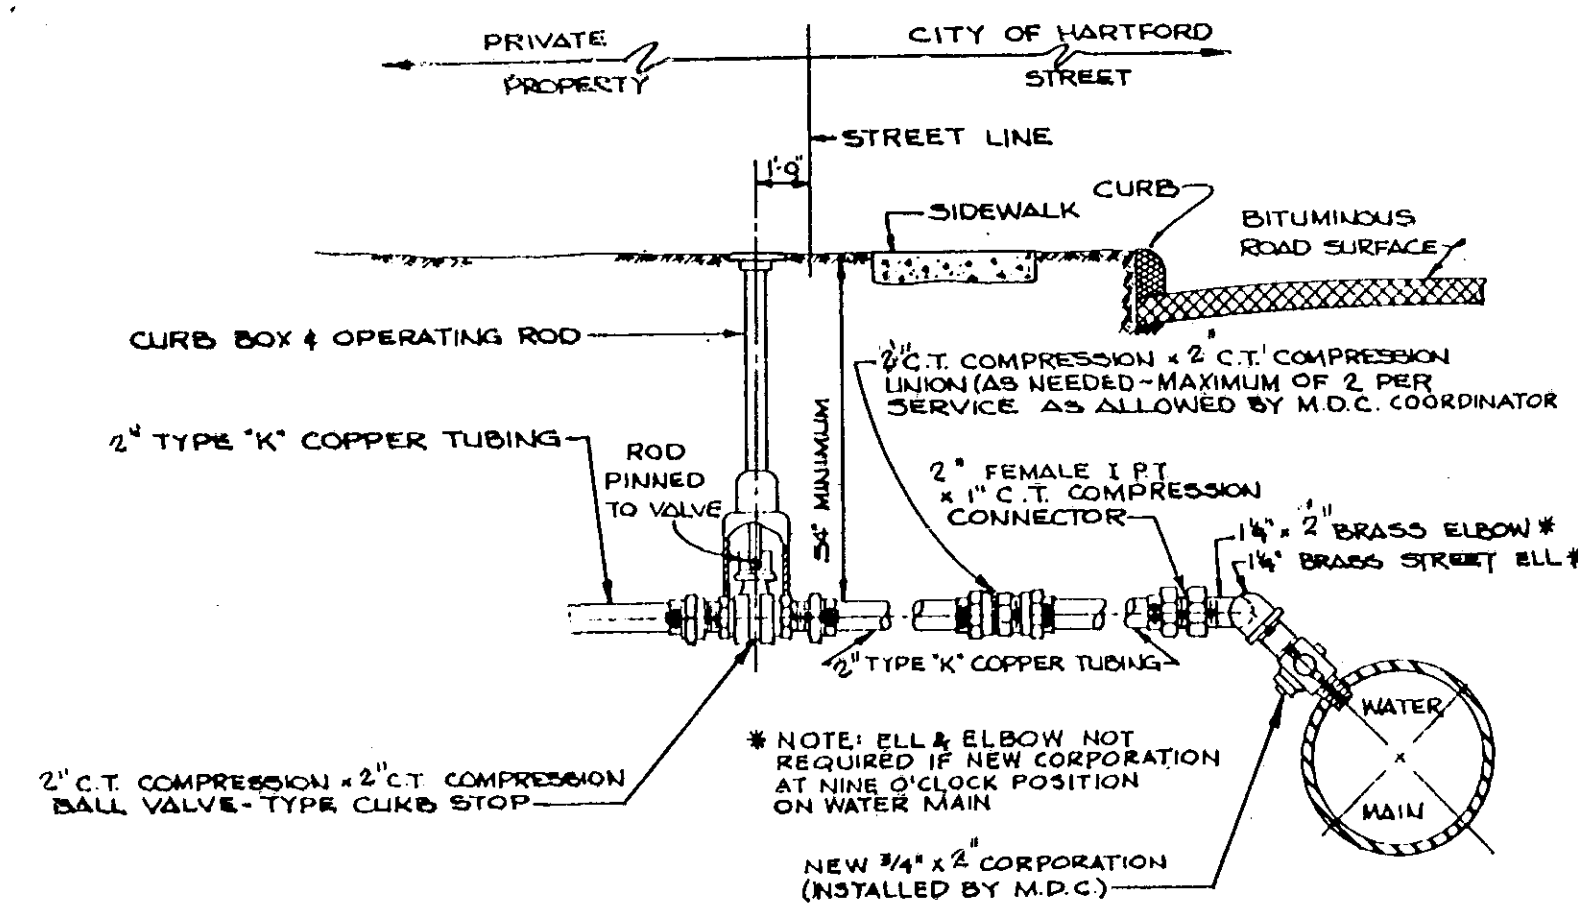



SEDIMENTATION CONTROL BALES

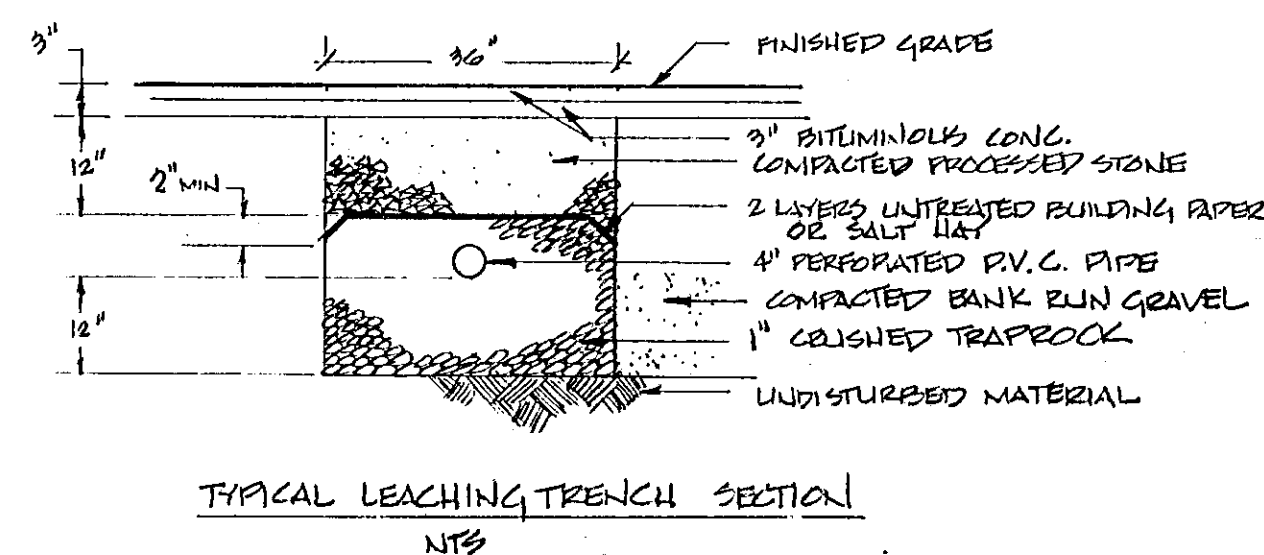

WATER SERVICES 4" THROUGH 8"

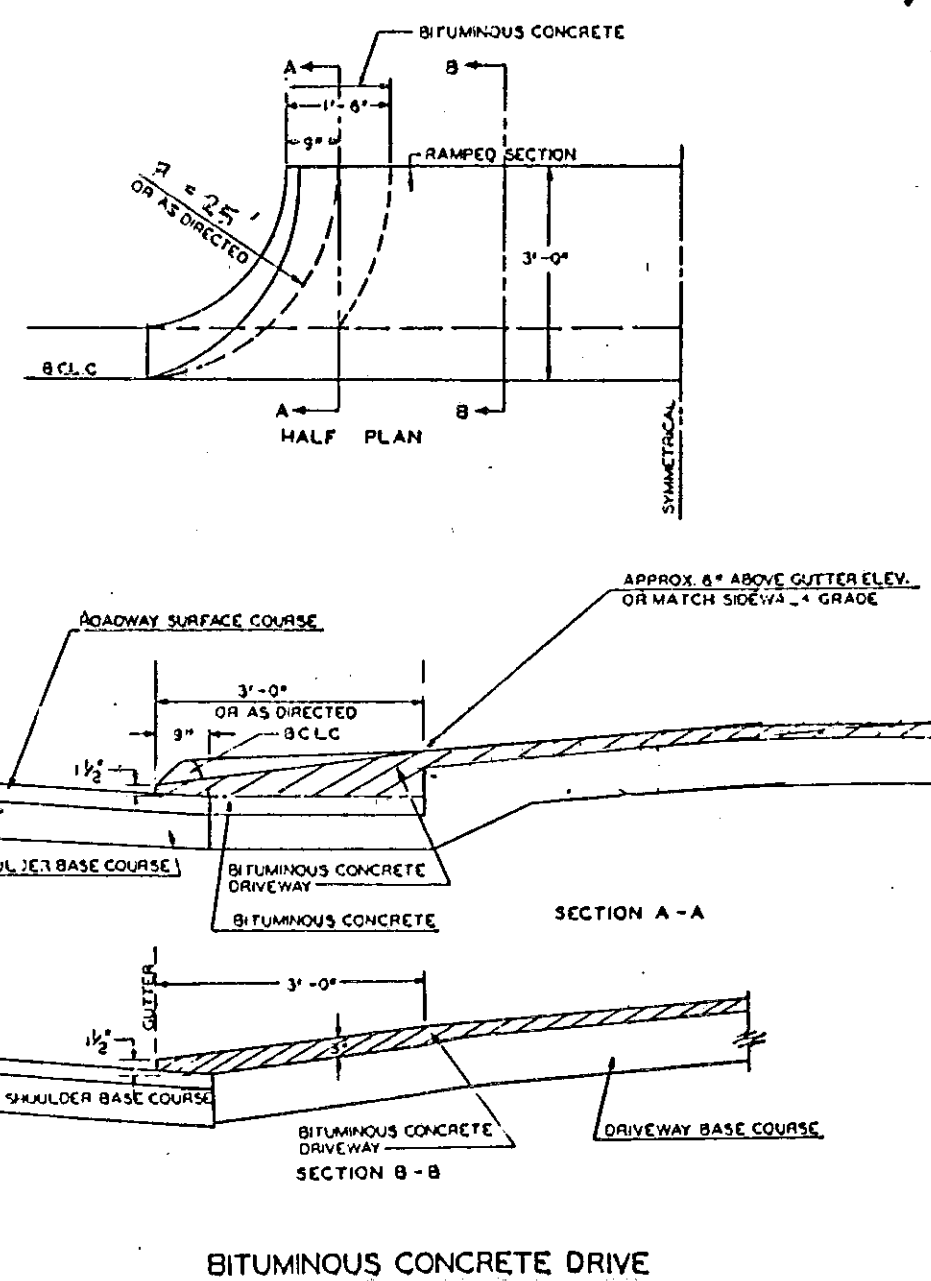

**THE METROPOLITAN DISTRICT WATER SERVICE
TYPICAL INSTALLATION DETAIL
NTS**

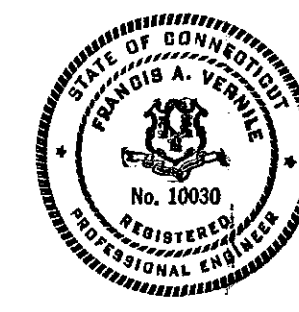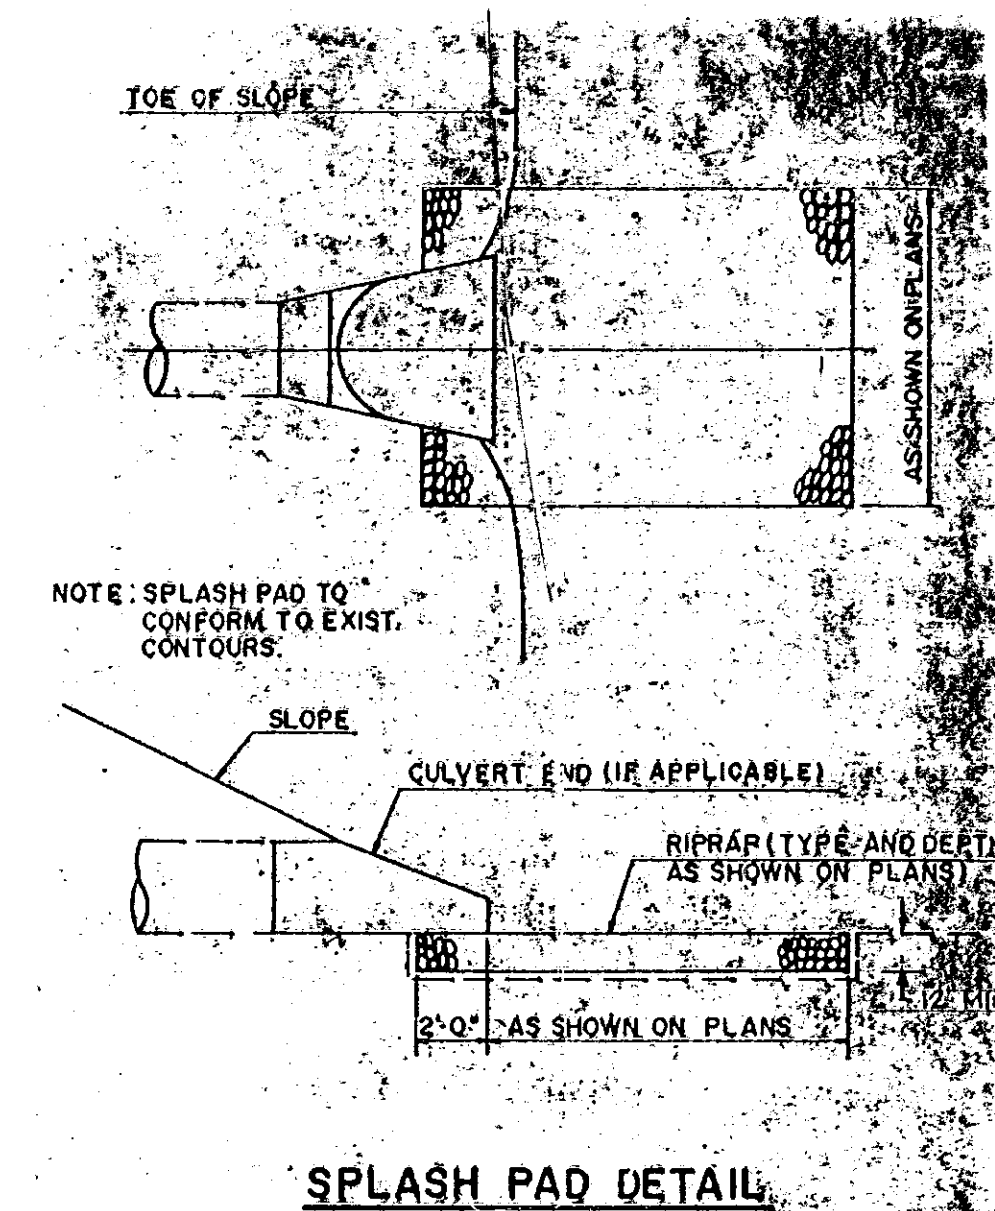

SITE DETAILS		
CITY OF HARTFORD, CONNECTICUT DEPARTMENT OF PUBLIC WORKS FACILITY SERVICES BUREAU		
GOODWIN PARK STORAGE BUILDING		
RIDGE ROAD WETHERSFIELD/HARTFORD, CT		
SUBMITTED <i>Jim F. S.</i>	APPROVED <i>Frank Verbo</i>	APPROVED <i>Anthony P...</i>
DESIGNED JFS	SCALE AS NOTED	DRAWING NO. L-4
DRAWN JFS	DATE JUNE 24, 1987	
CHECKED PAV	DAYBOOK NO. 01084-D	

CONTRACT F87-8