
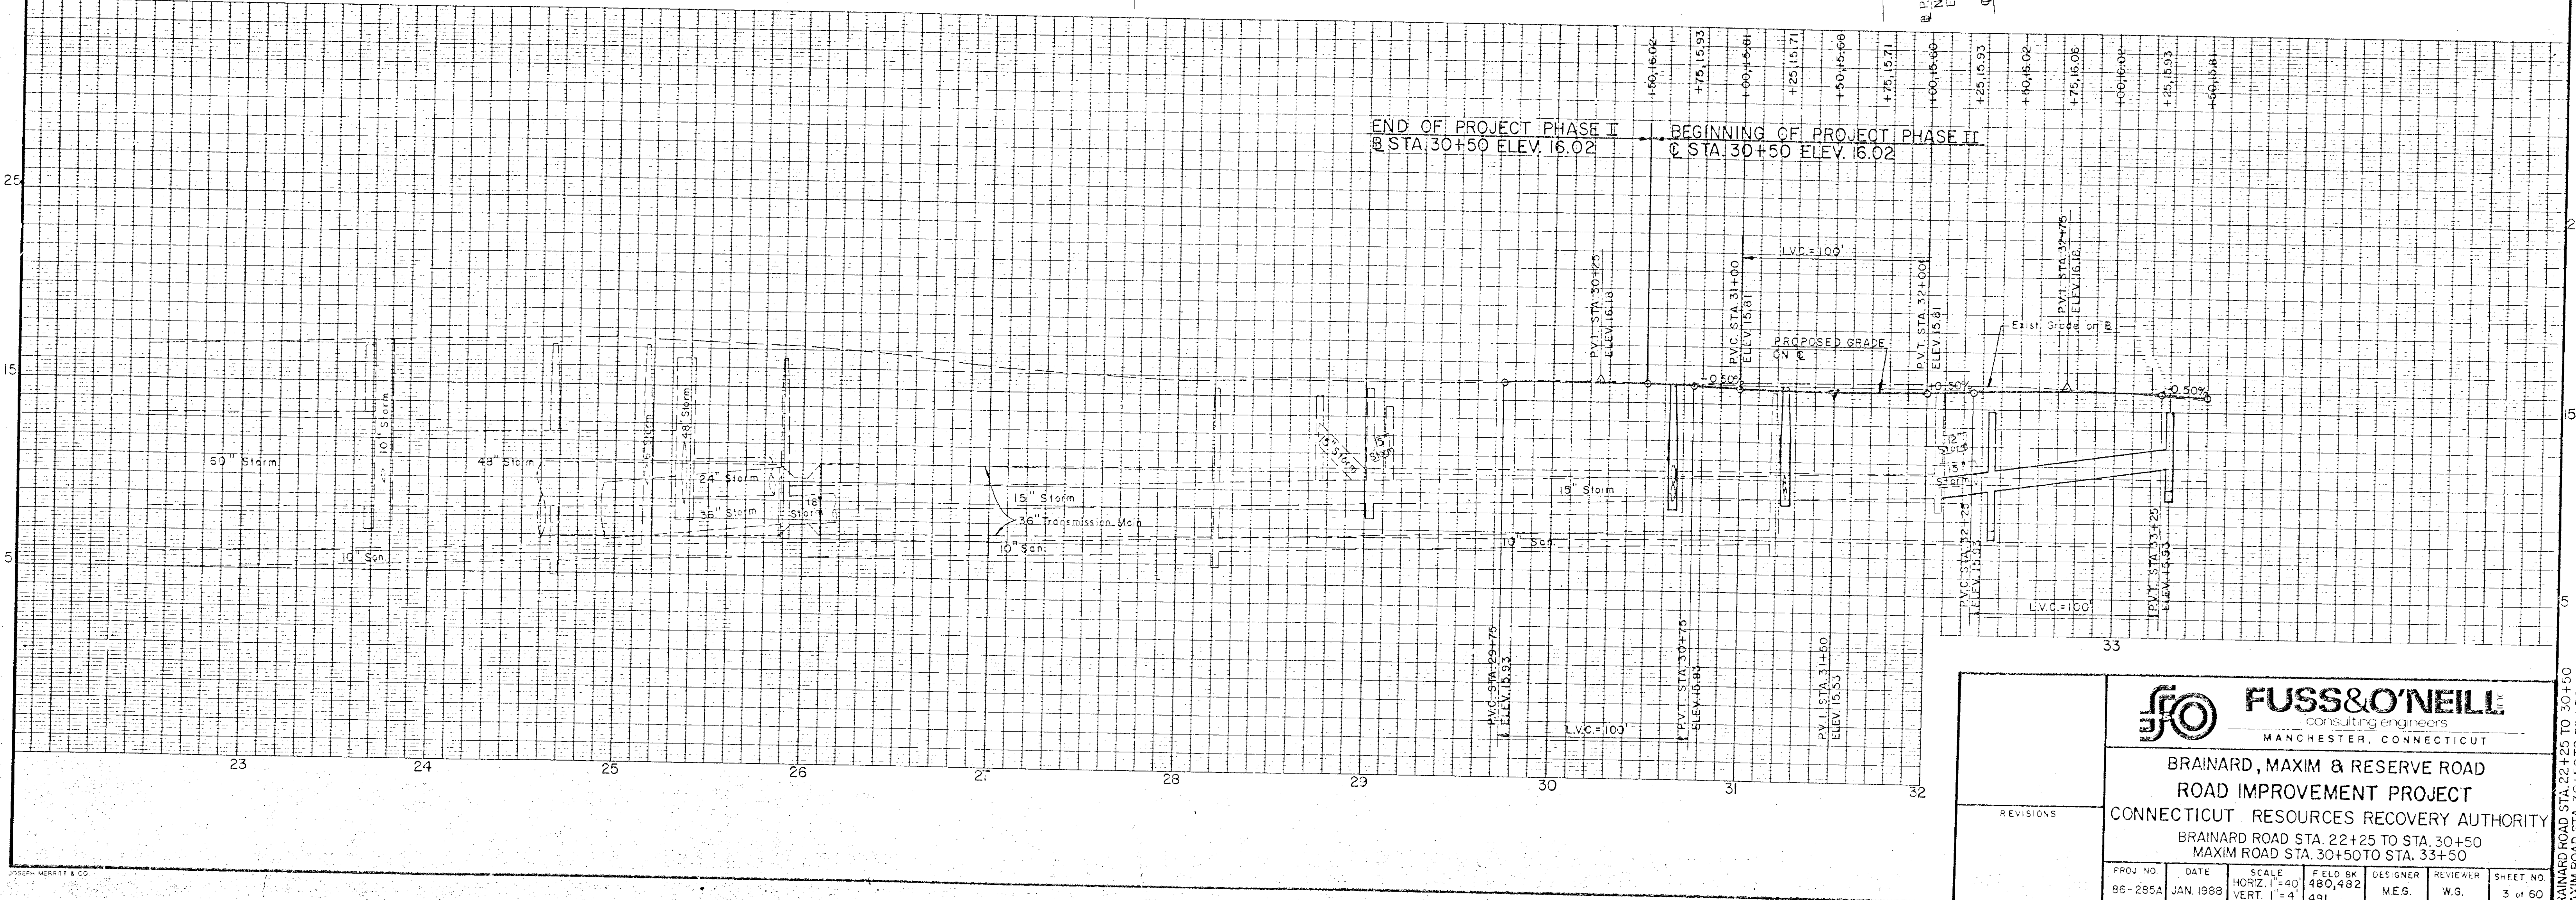


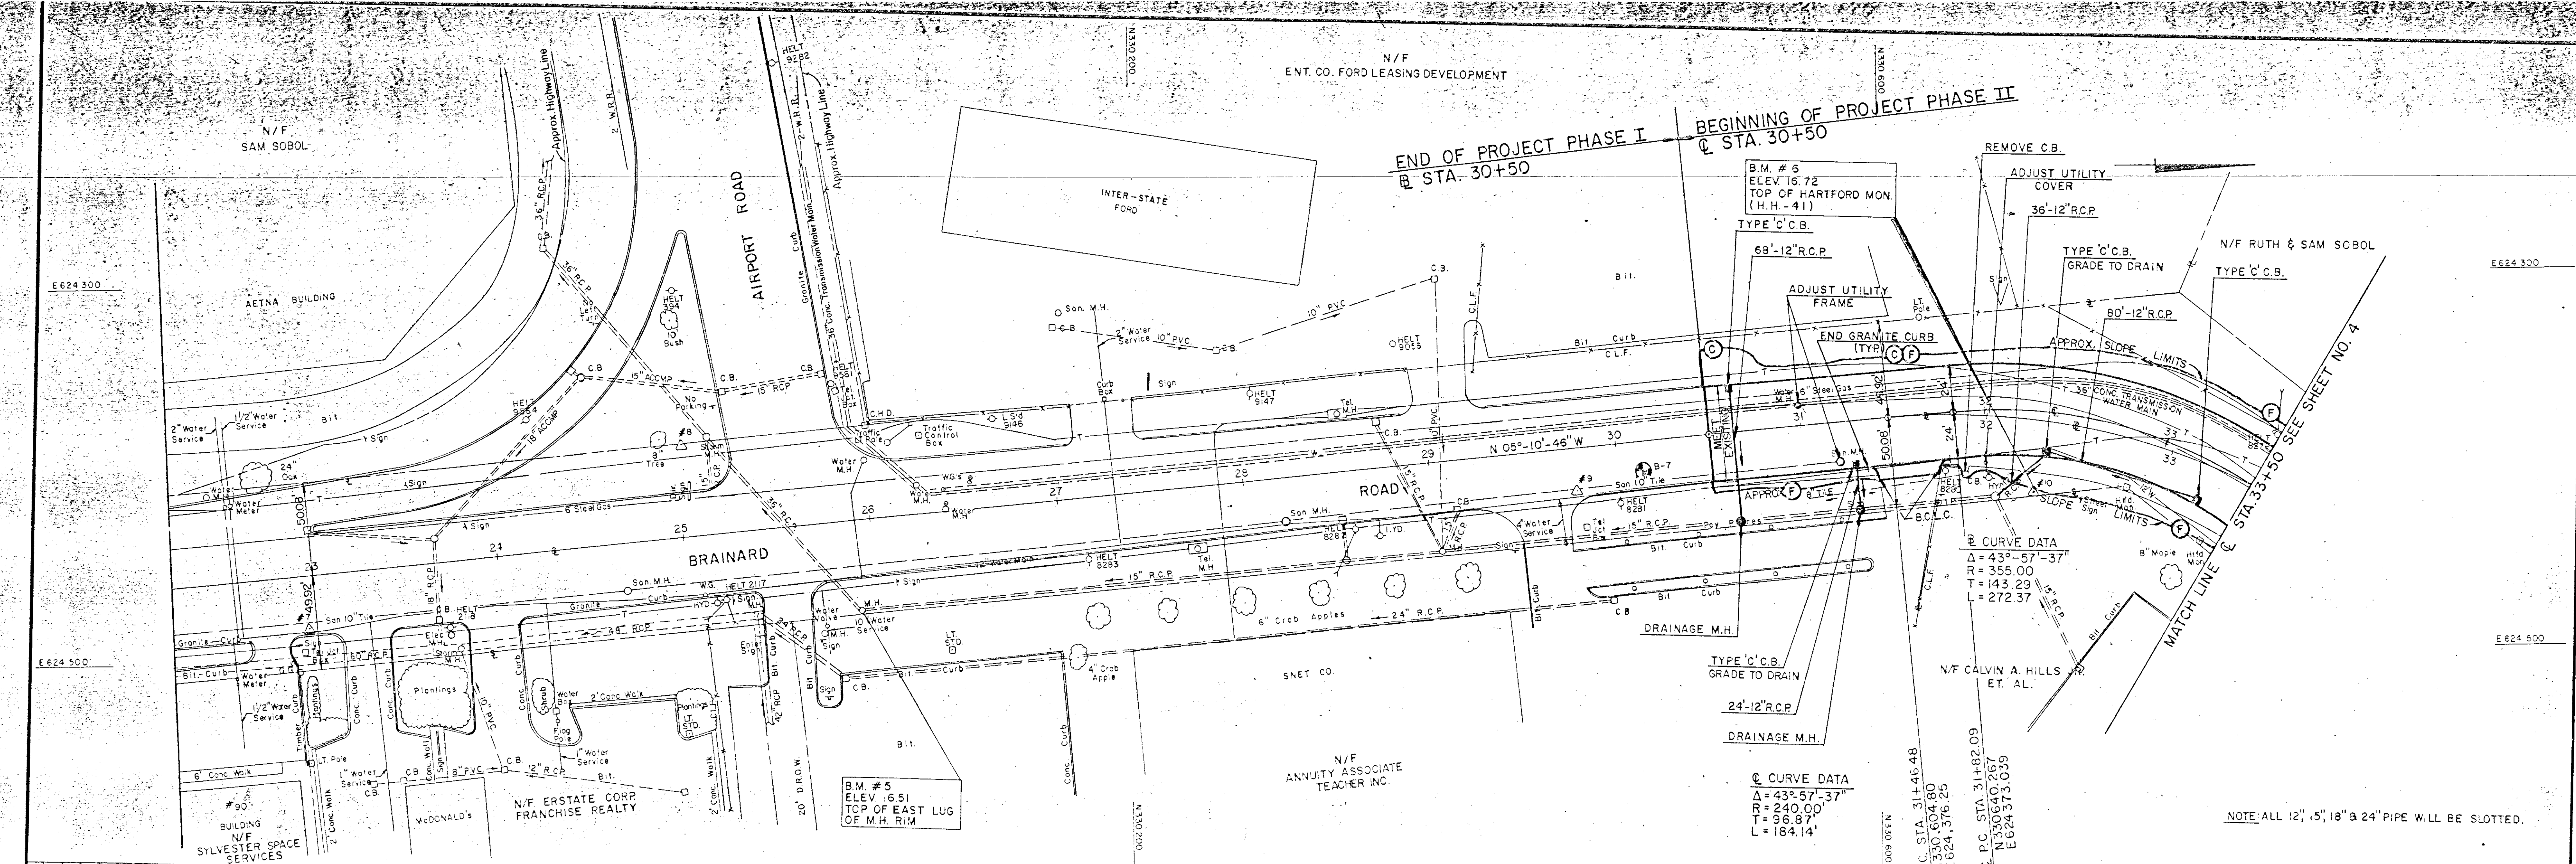

FO FUSS & O'NEILL
consulting engineers
MANCHESTER, CONNECTICUT

**BRAINARD, MAXIM & RESERVE ROAD
ROAD IMPROVEMENT PROJECT**

CONNECTICUT RESOURCES RECOVERY AUTHORITY
BRAINARD ROAD STA. 22+25 TO STA. 30+50
MAXIM ROAD STA. 30+50 TO STA. 33+50

PROJ. NO.	DATE	SCALE	FELD. SK.	DESIGNER	REVIEWER	SHEET NO.
86-285A	JAN. 1988	HORIZ. 1"=40' VERT. 1"=4'	480,482 491	M.E.S.	W.G.	3 of 60