
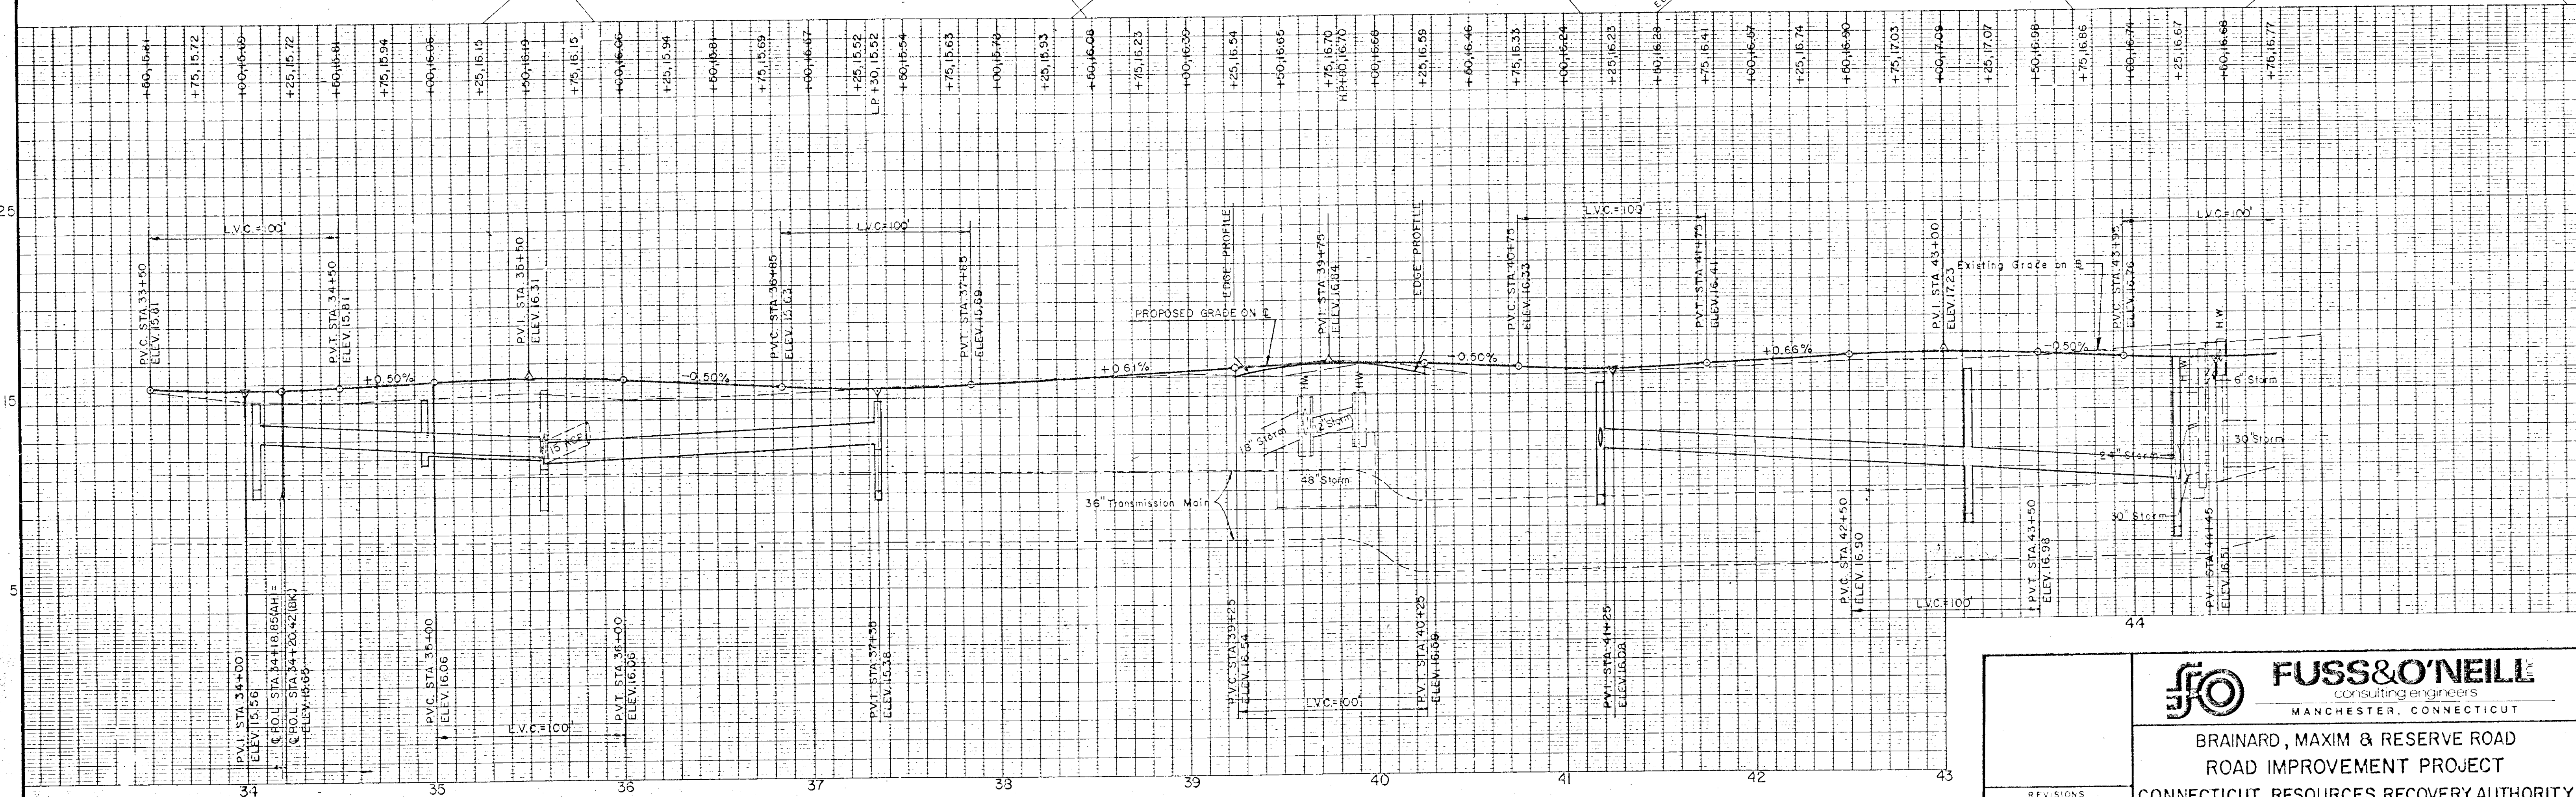


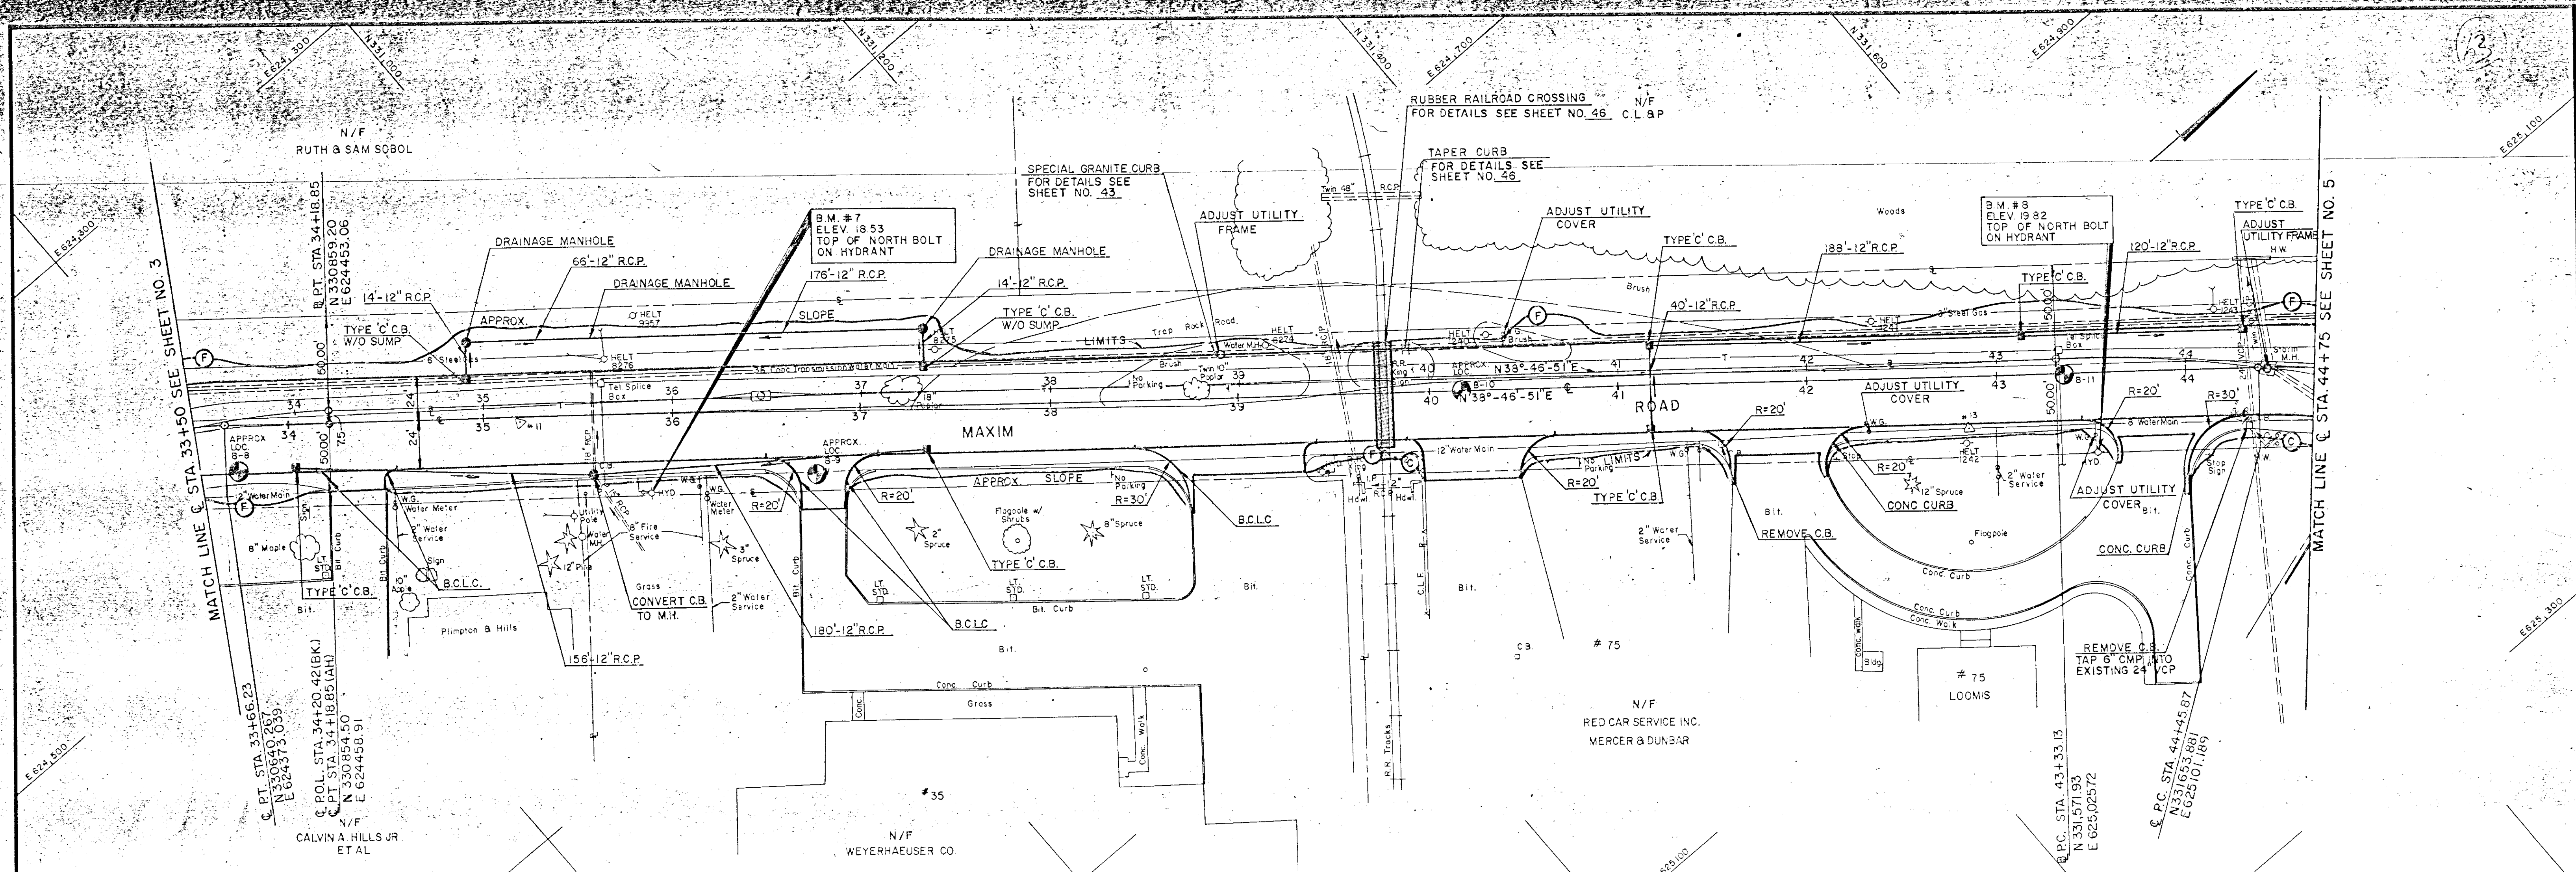

FUSS & O'NEILL consulting engineers MANCHESTER, CONNECTICUT					
BRAINARD, MAXIM & RESERVE ROAD ROAD IMPROVEMENT PROJECT					
CONNECTICUT RESOURCES RECOVERY AUTHORITY					
MAXIM ROAD @ STA. 33+50 TO 44+75					
PROJ. NO. 86-285A		DATE JAN. 1998	SCALE HORIZ. 1"=40' VERT. 1"=4'	FIELD BK. 480, 482, 491	DESIGNER M.E.G.
		REVIEWER W.G.	SHEET NO. 4 of 60		