
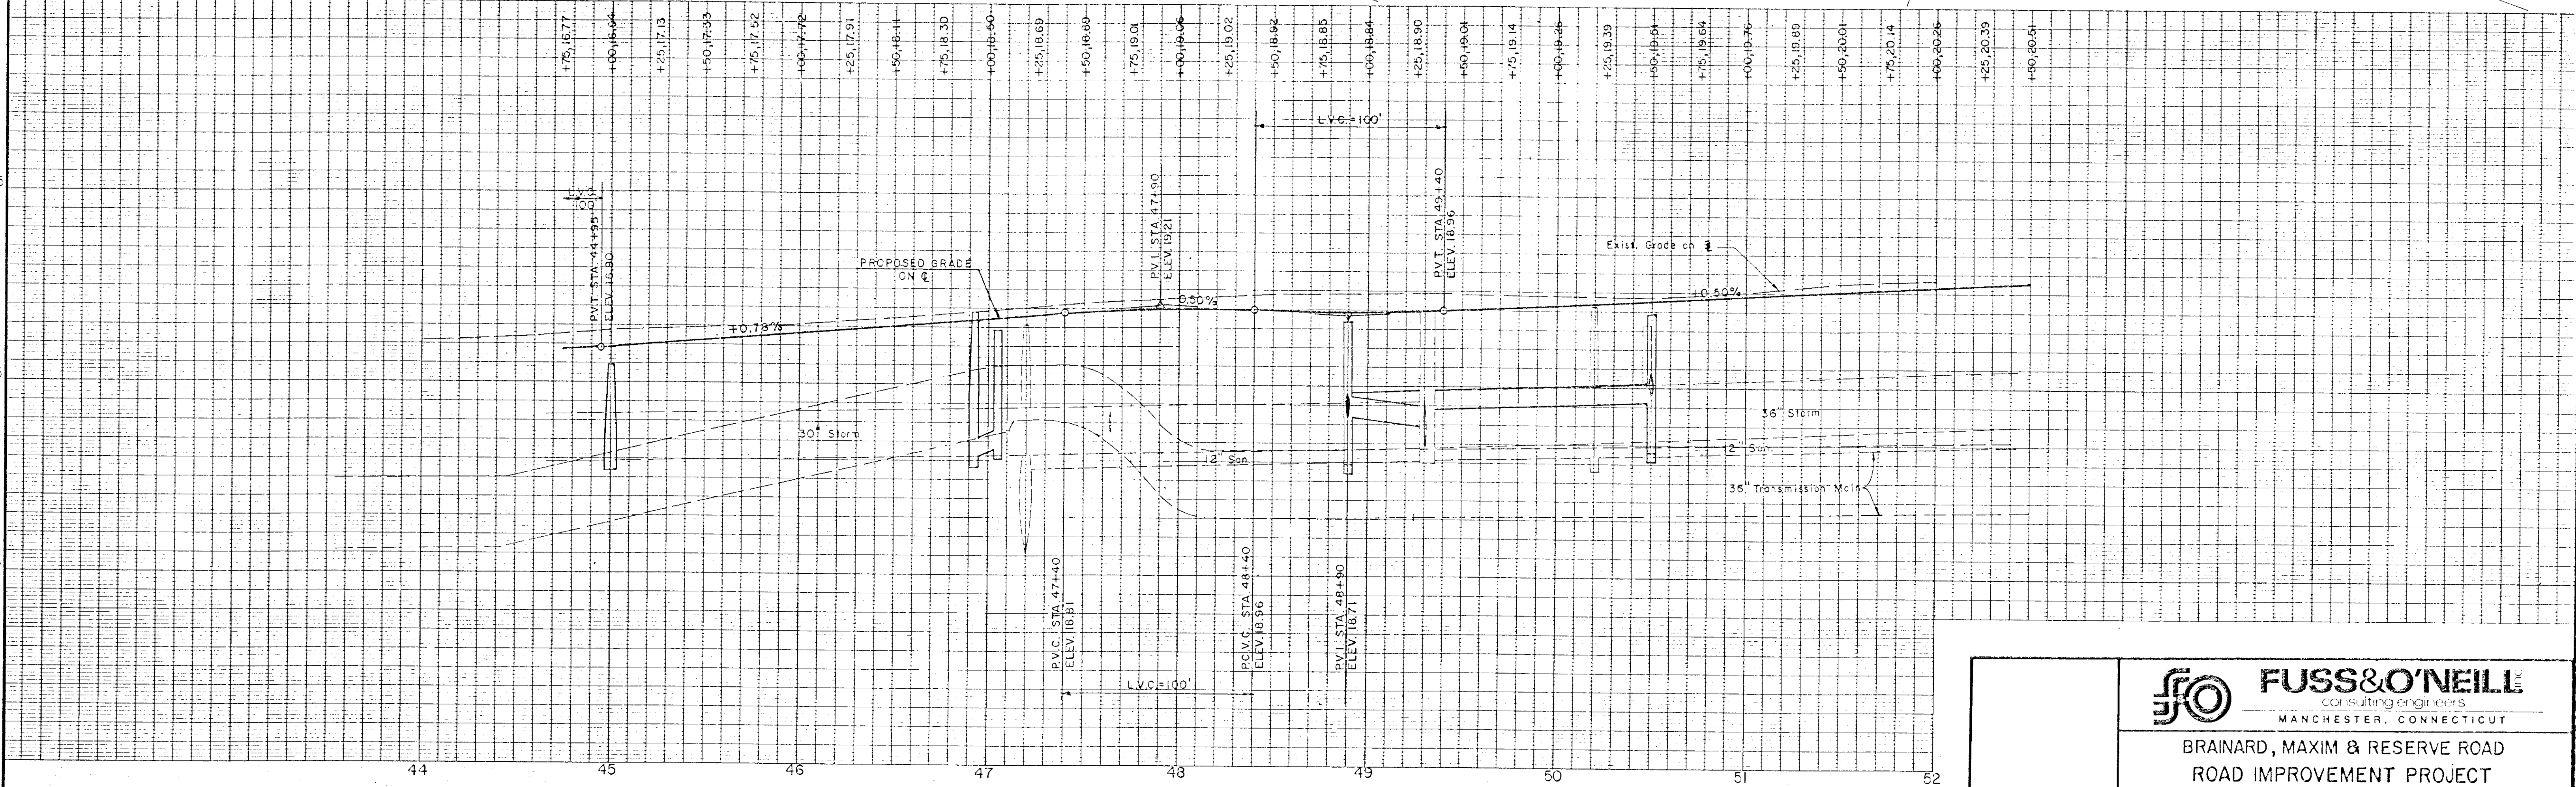


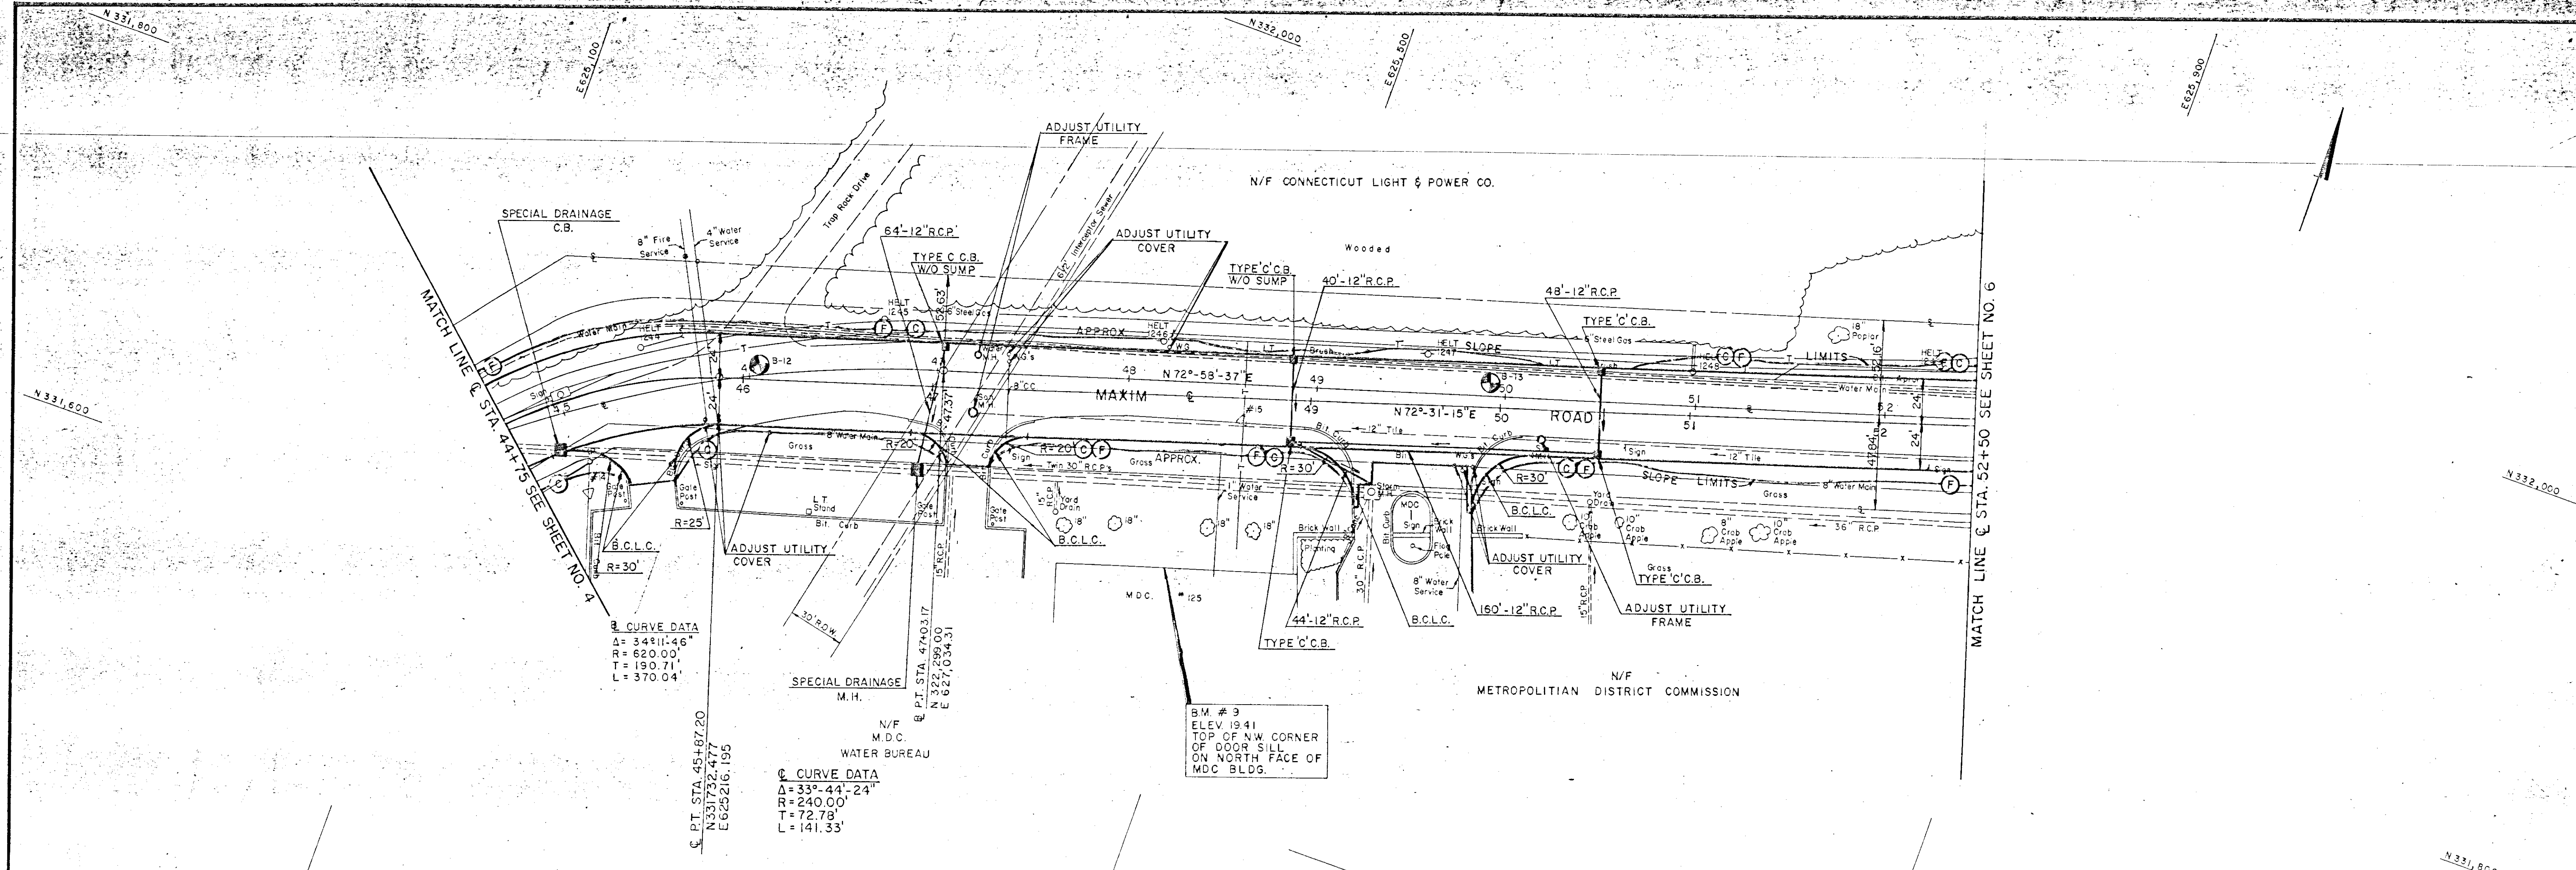

REVISIONS

FUSS & O'NEILL
consulting engineers
MANCHESTER, CONNECTICUT

**BRAINARD, MAXIM & RESERVE ROAD
ROAD IMPROVEMENT PROJECT
CONNECTICUT RESOURCES RECOVERY AUTHORITY**

MAXIM ROAD & STA. 44+75 TO 52+50

PROJ. NO.	DATE	SCALE	FIELD BK	DESIGNER	REVIEWER	SHEET NO.
86-285A	JAN. 1988	HORIZ. 1"=40' VERT. 1"=4'	489, 482 481	M.E.G.	W.G.	5 of 60