



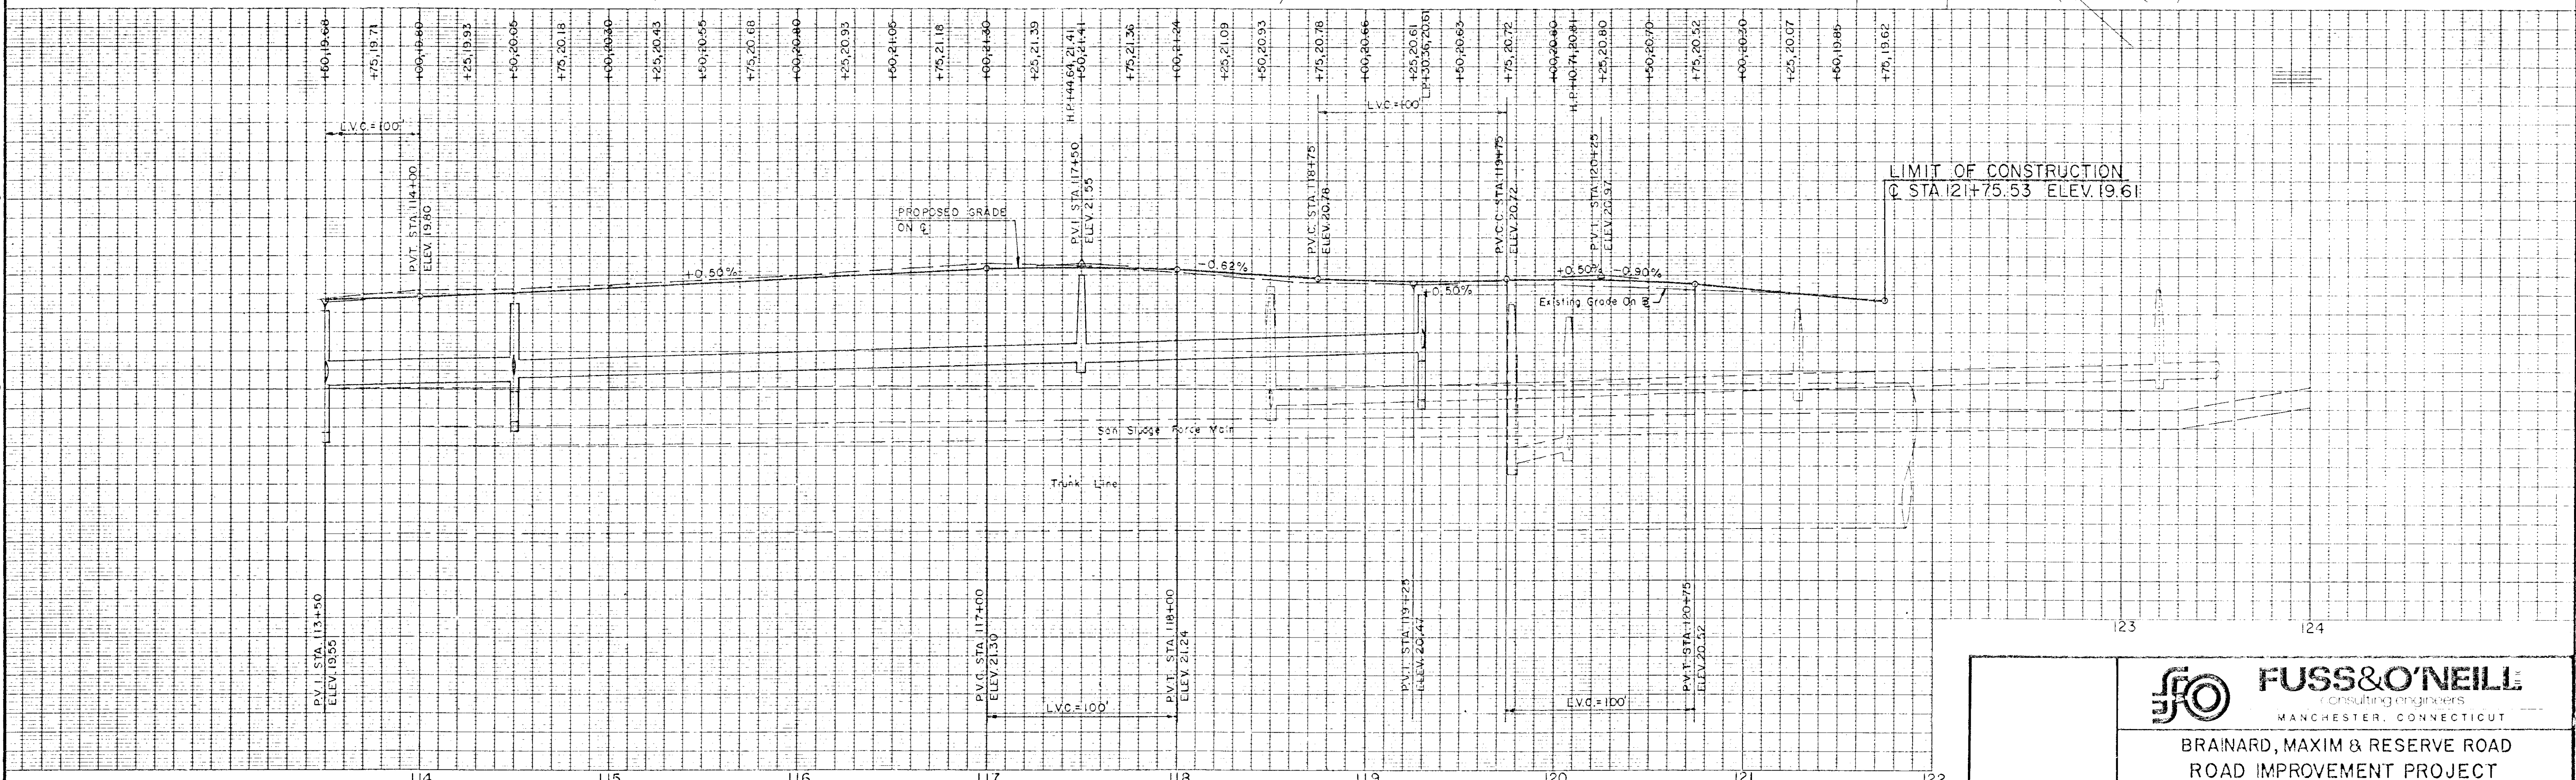

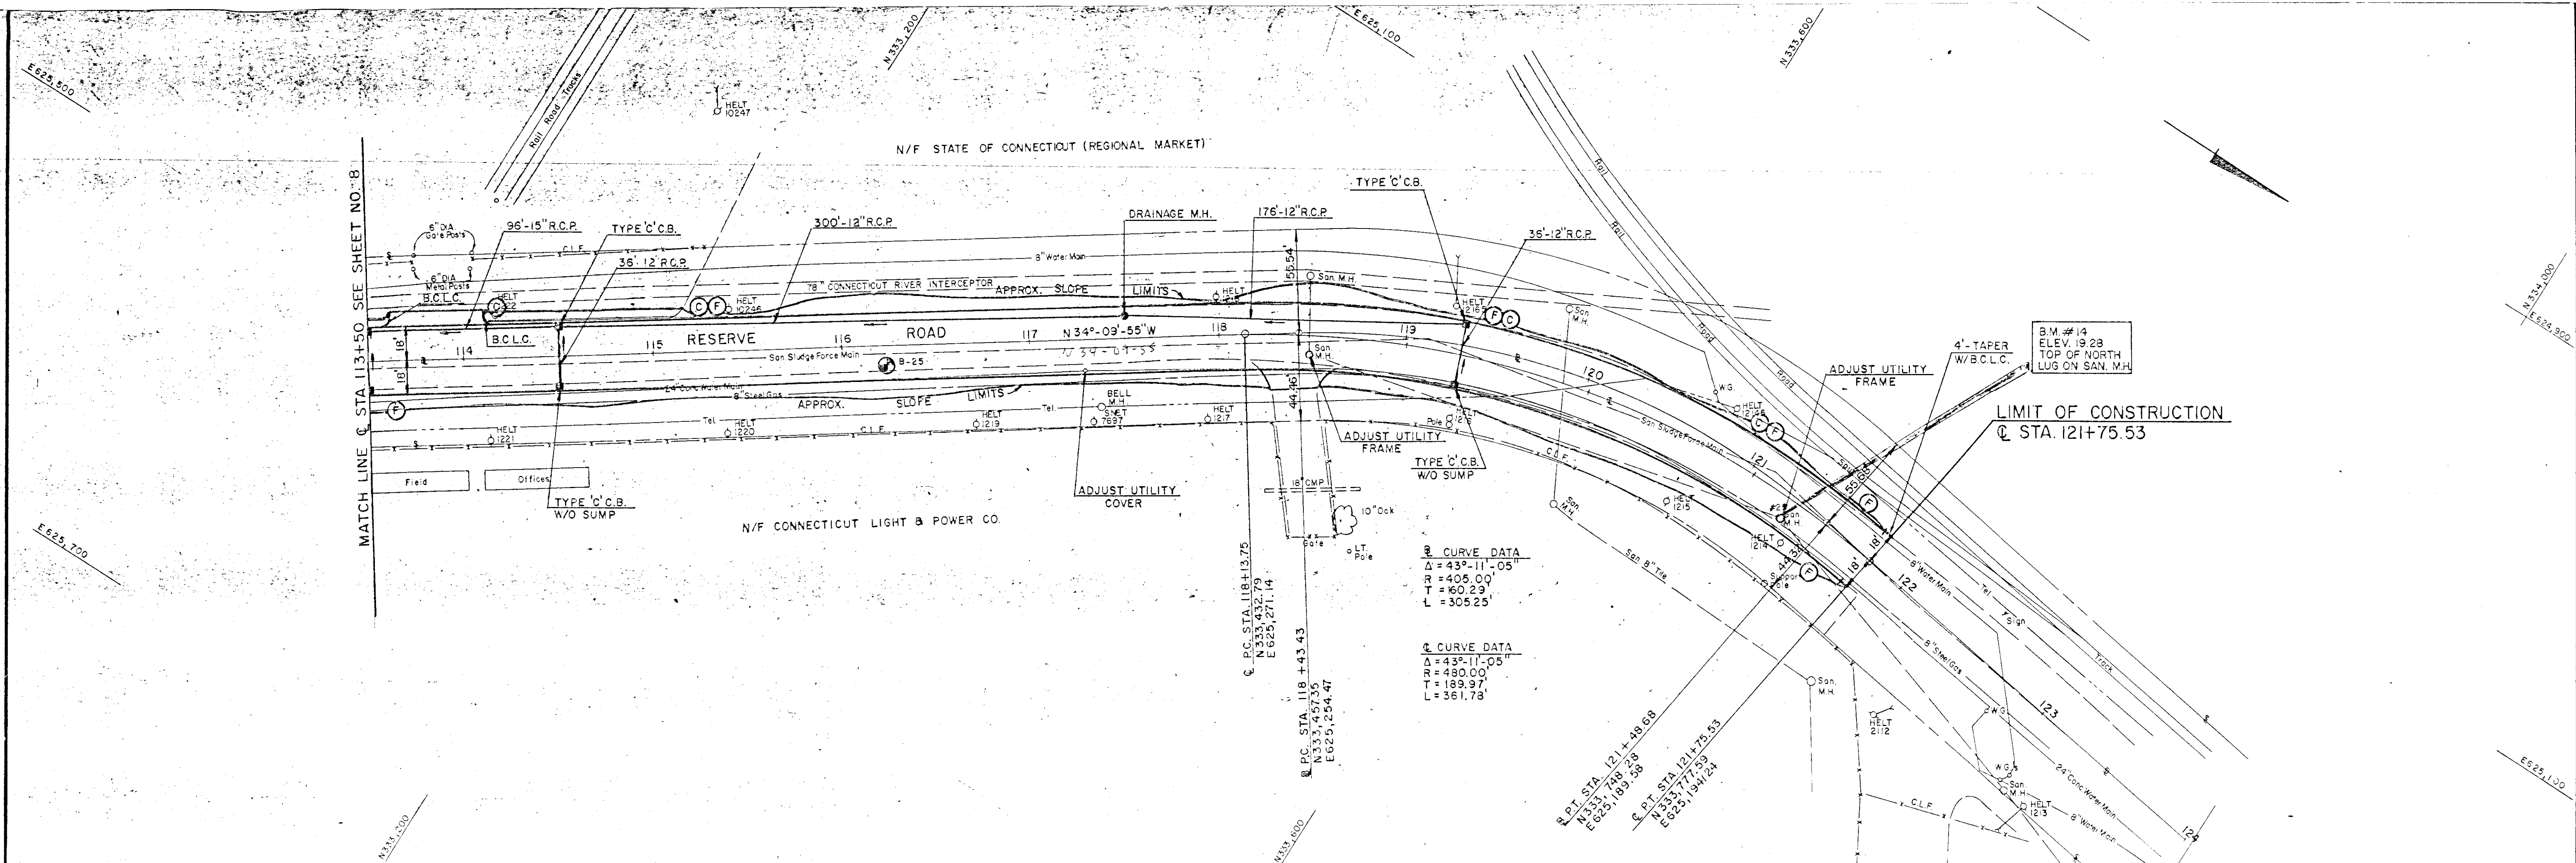

FUSS & O'NEILL
consulting engineers
MANCHESTER, CONNECTICUT

**BRAINARD, MAXIM & RESERVE ROAD
ROAD IMPROVEMENT PROJECT**

CONNECTICUT RESOURCES RECOVERY AUTHORITY
RESERVE ROAD @ STA. 113+50 TO STA. 121+75.3

PROJ. NO.	DATE	SCALE	FIELD BY	DESIGNER	REVIEWER	SHEET NO.
86-285A	JAN. 1988	HORIZ. 1"=40' VERT. 1"=4'	480, 482, 481	M.E.G.	W.G.	9 of 60

RESERVE RD. @ STA. 113+50 TO STA. 121+75.3

6/10/88