
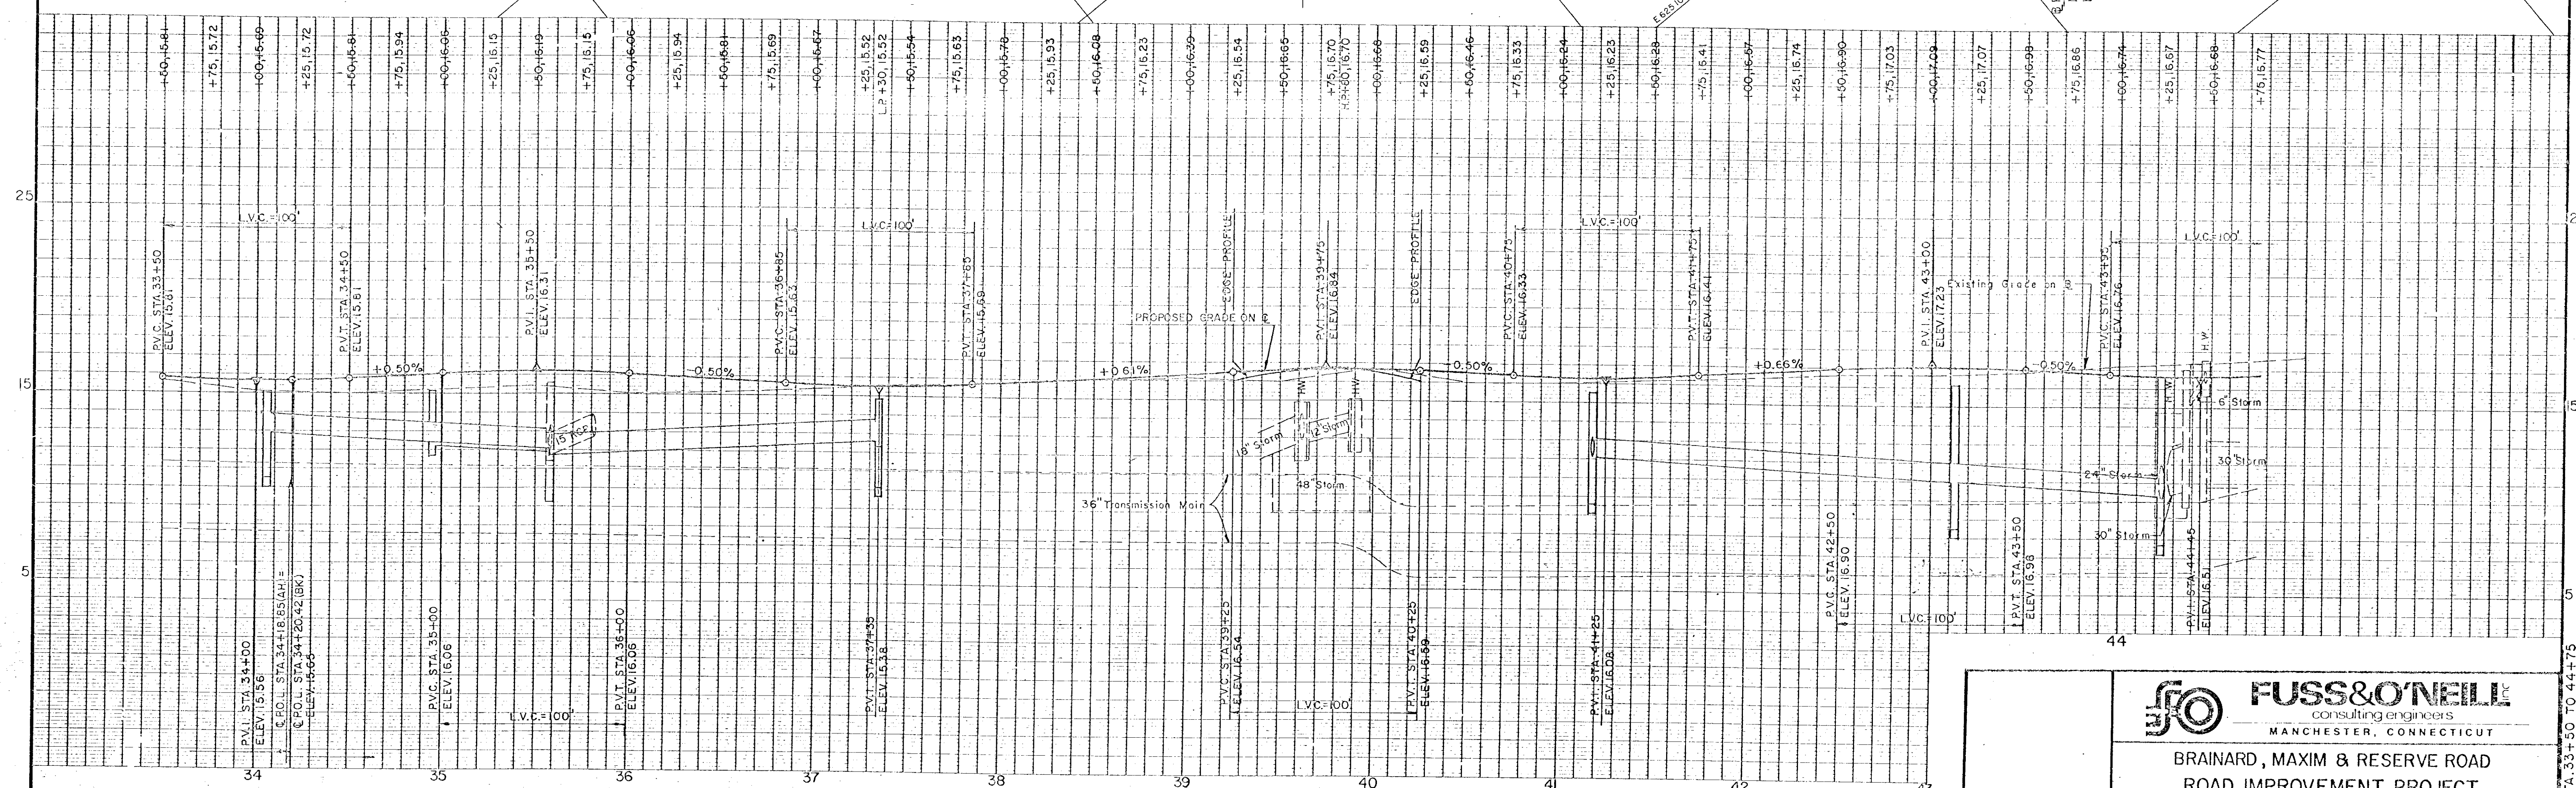


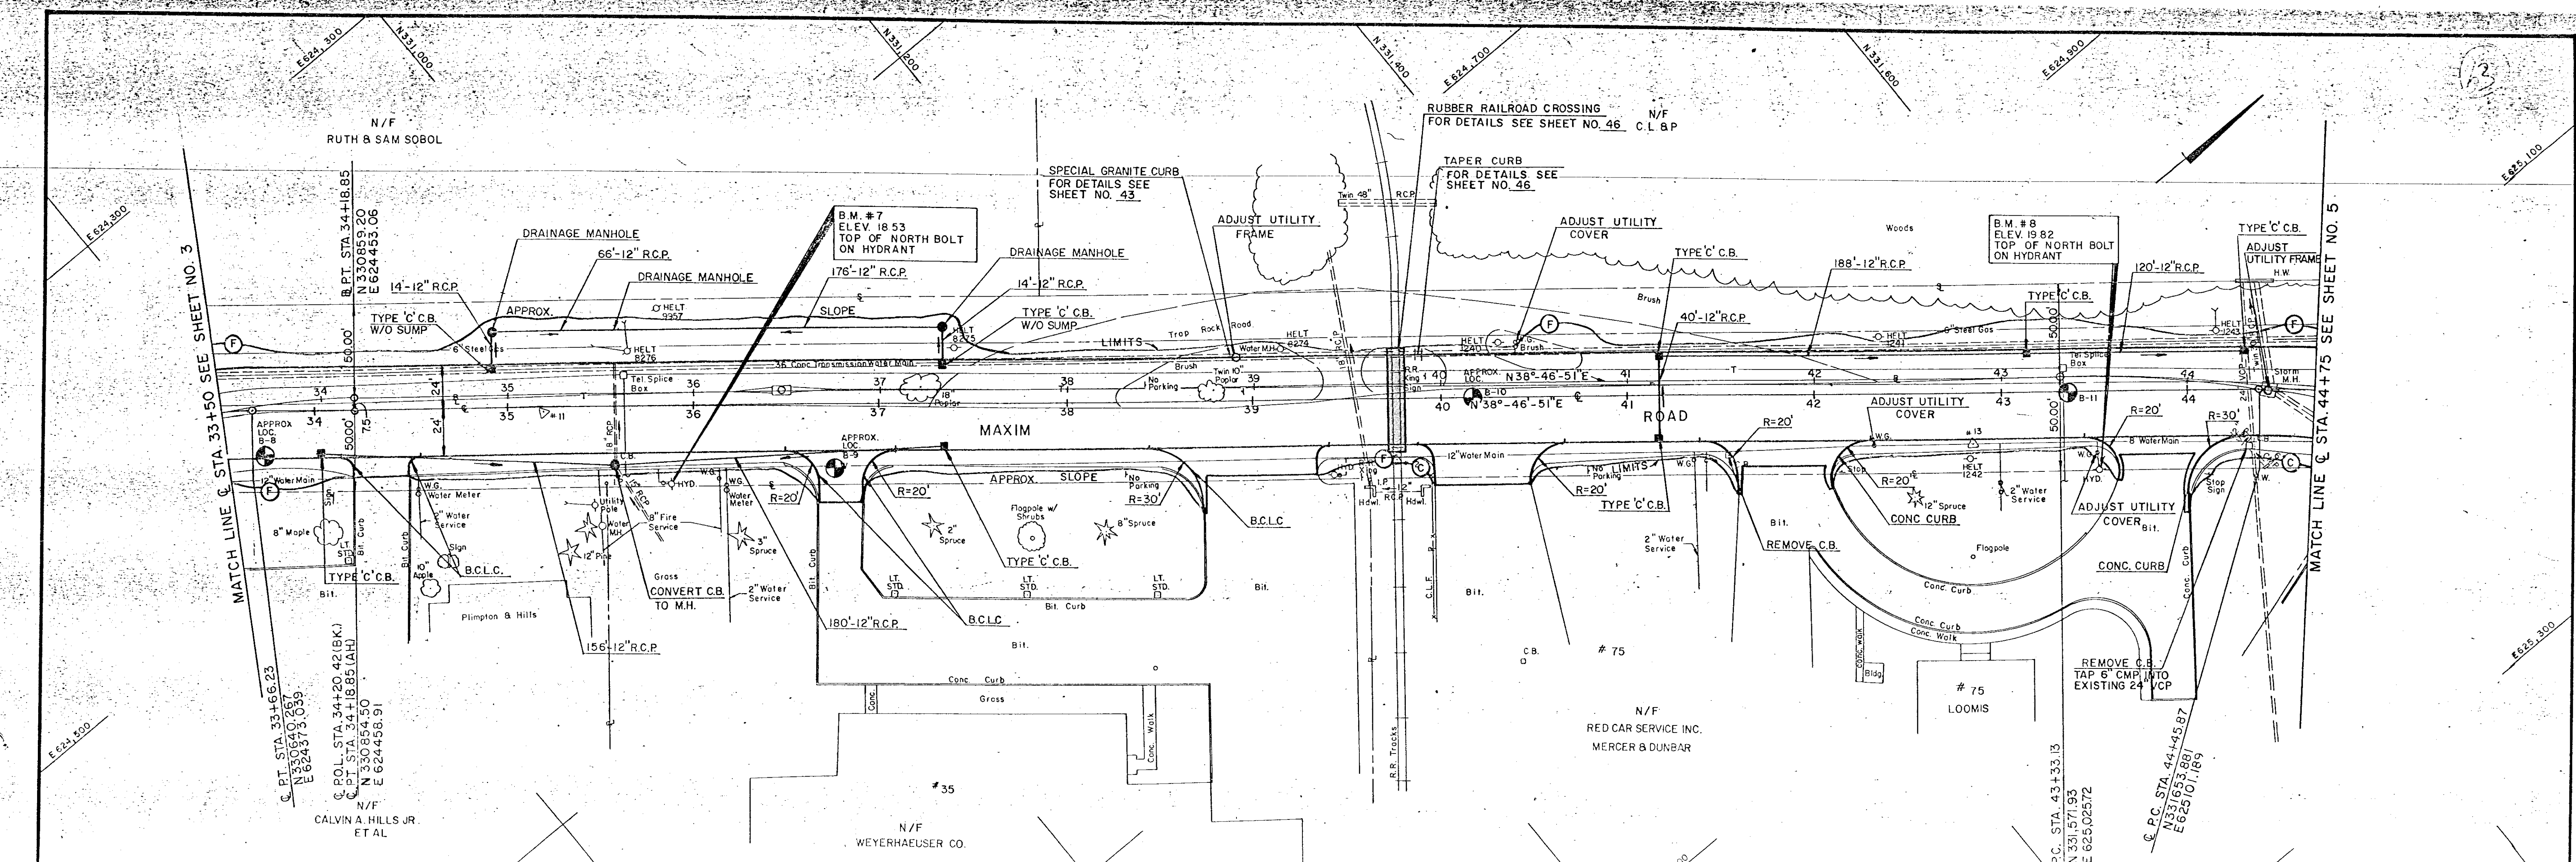

FUSS & O'NEILL consulting engineers MANCHESTER, CONNECTICUT		BRAINARD, MAXIM & RESERVE ROAD ROAD IMPROVEMENT PROJECT CONNECTICUT RESOURCES RECOVERY AUTHORITY MAXIM ROAD @ STA 33+50 TO 44+75				
		PROJ NO 86-285A	DATE JAN. 1988	SCALE HORIZ. 1"=40' VERT. 1"=4'	FIELD BK 180, 482 491	DESIGNER M.E.G.