



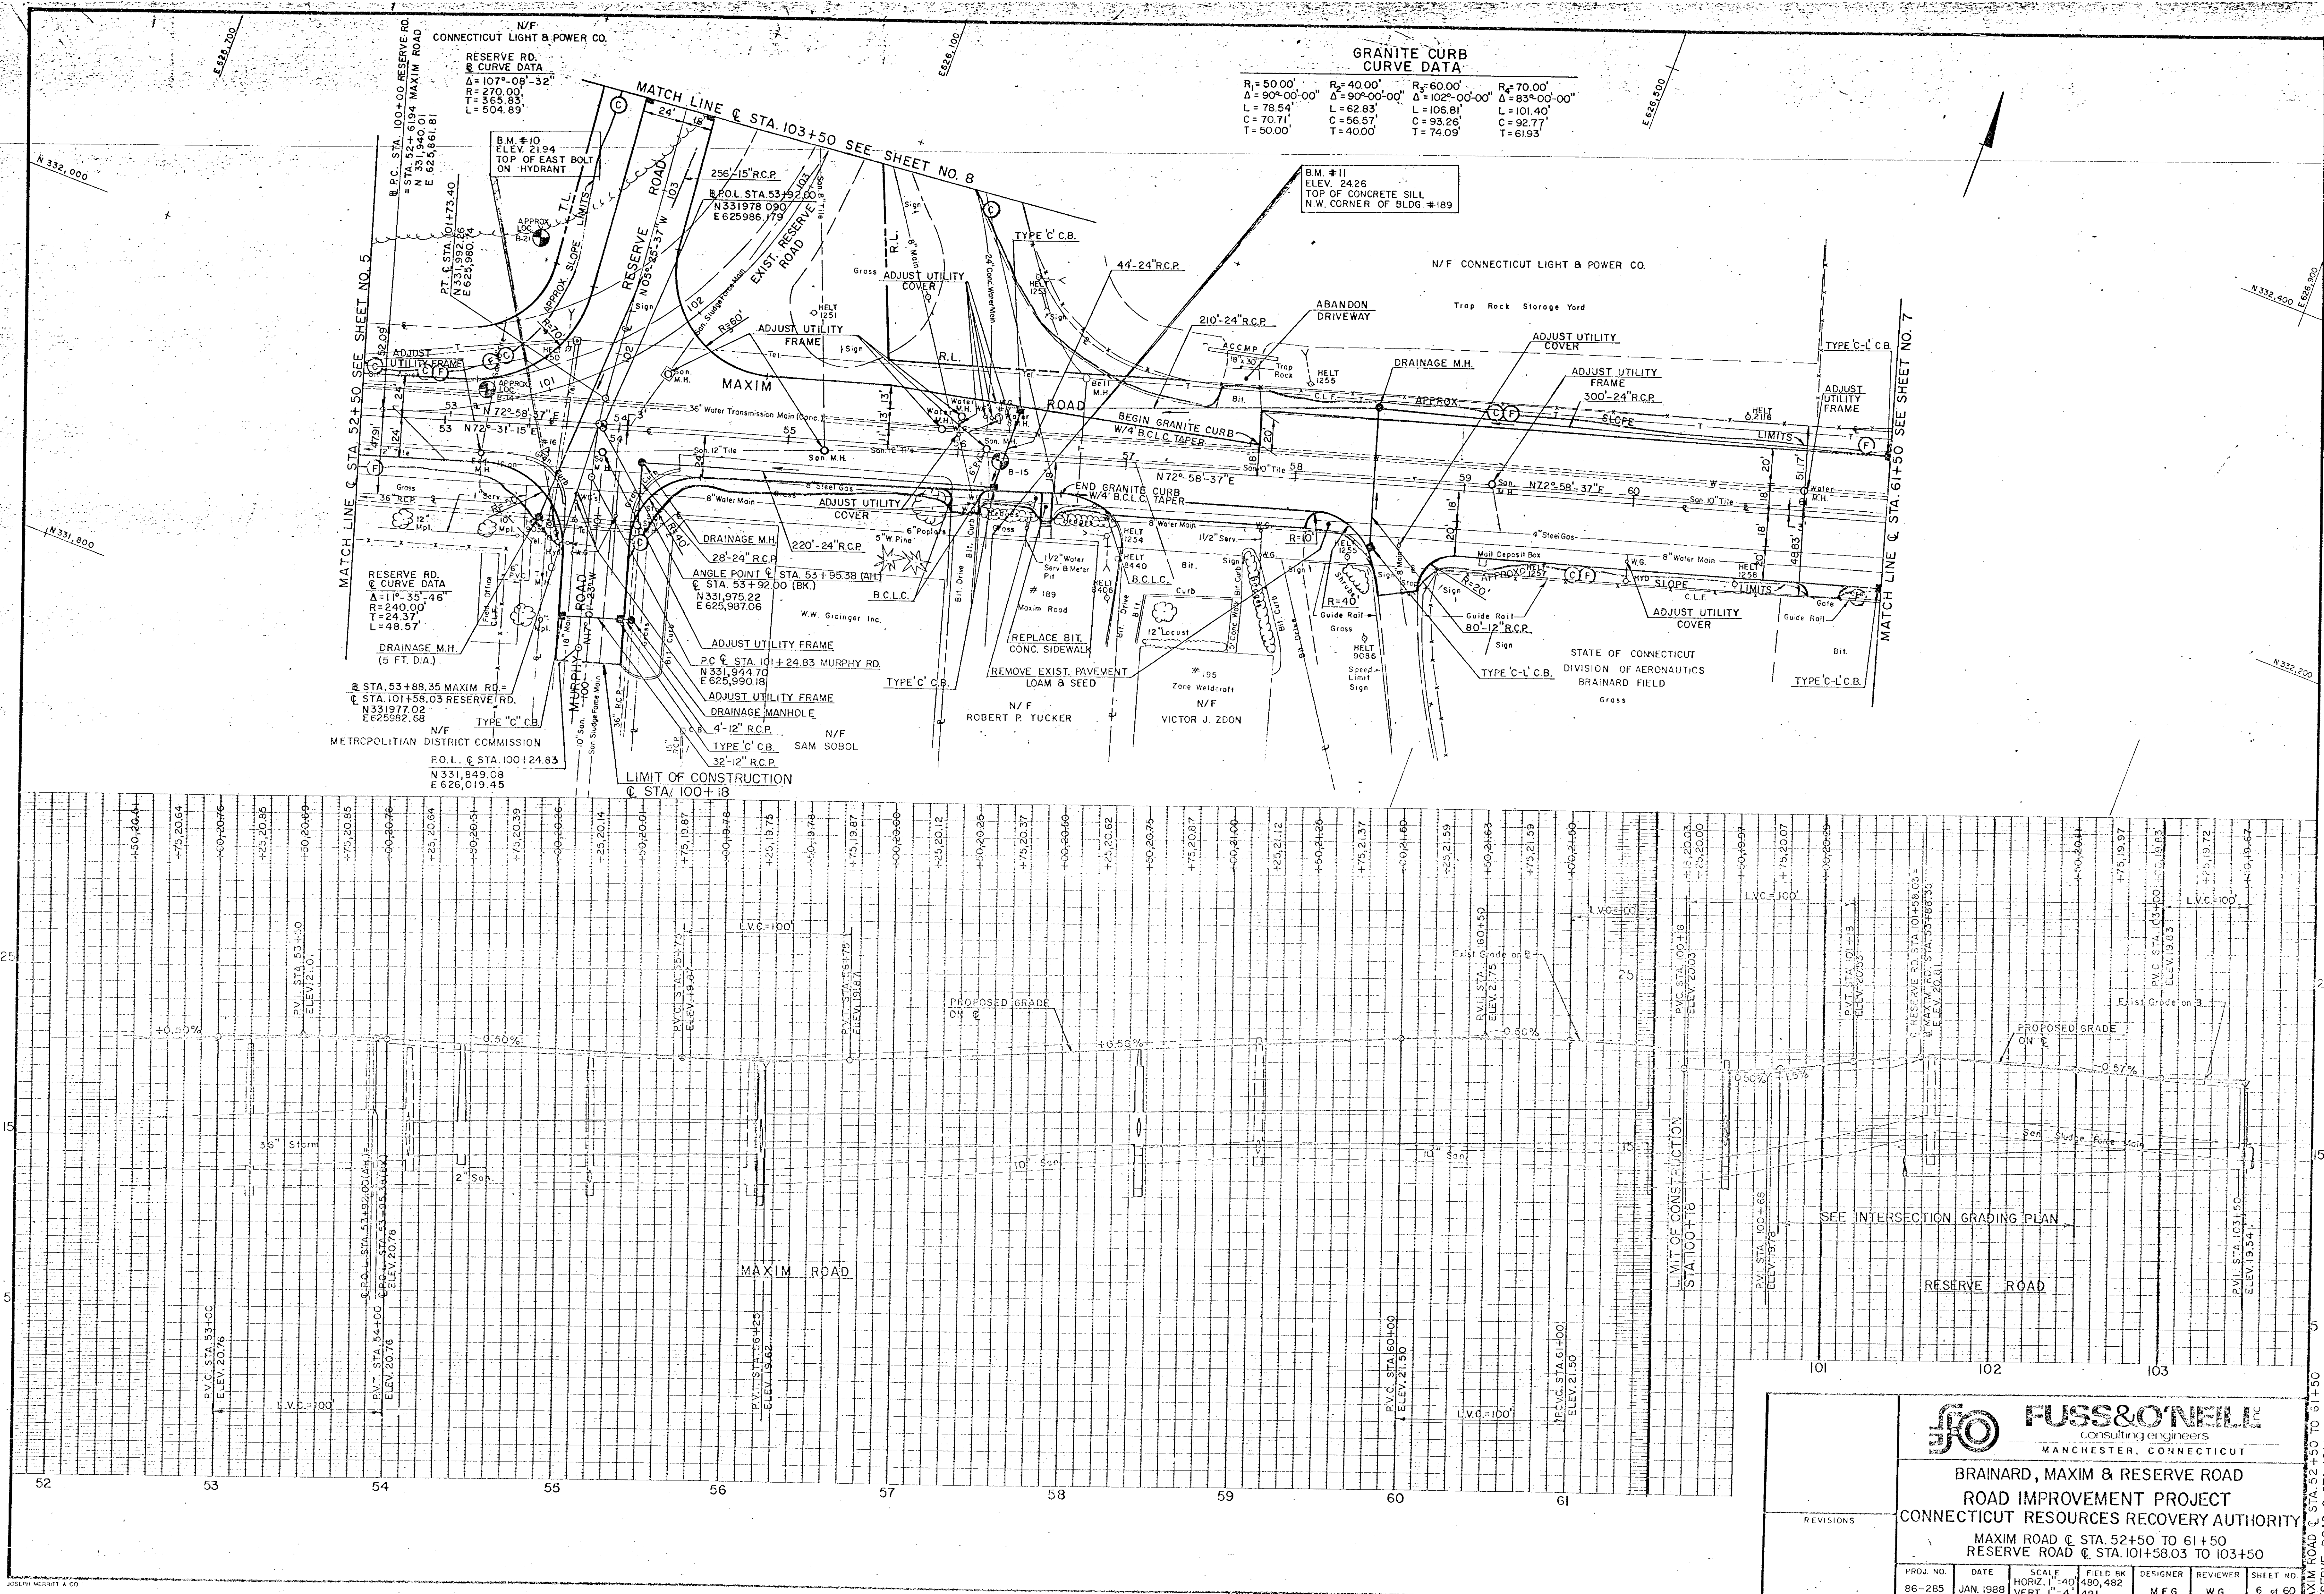

GRANITE CURB
CURVE DATA

R ₁ = 50.00'	R ₂ = 40.00'	R ₃ = 60.00'	R ₄ = 70.00'
Δ = 90°-00'-00"	Δ = 90°-00'-00"	Δ = 102°-00'-00"	Δ = 83°-00'-00"
L = 78.54'	L = 62.83'	L = 106.81'	L = 101.40'
C = 70.71'	C = 56.57'	C = 93.26'	C = 92.77'
T = 50.00'	T = 40.00'	T = 74.09'	T = 61.93'

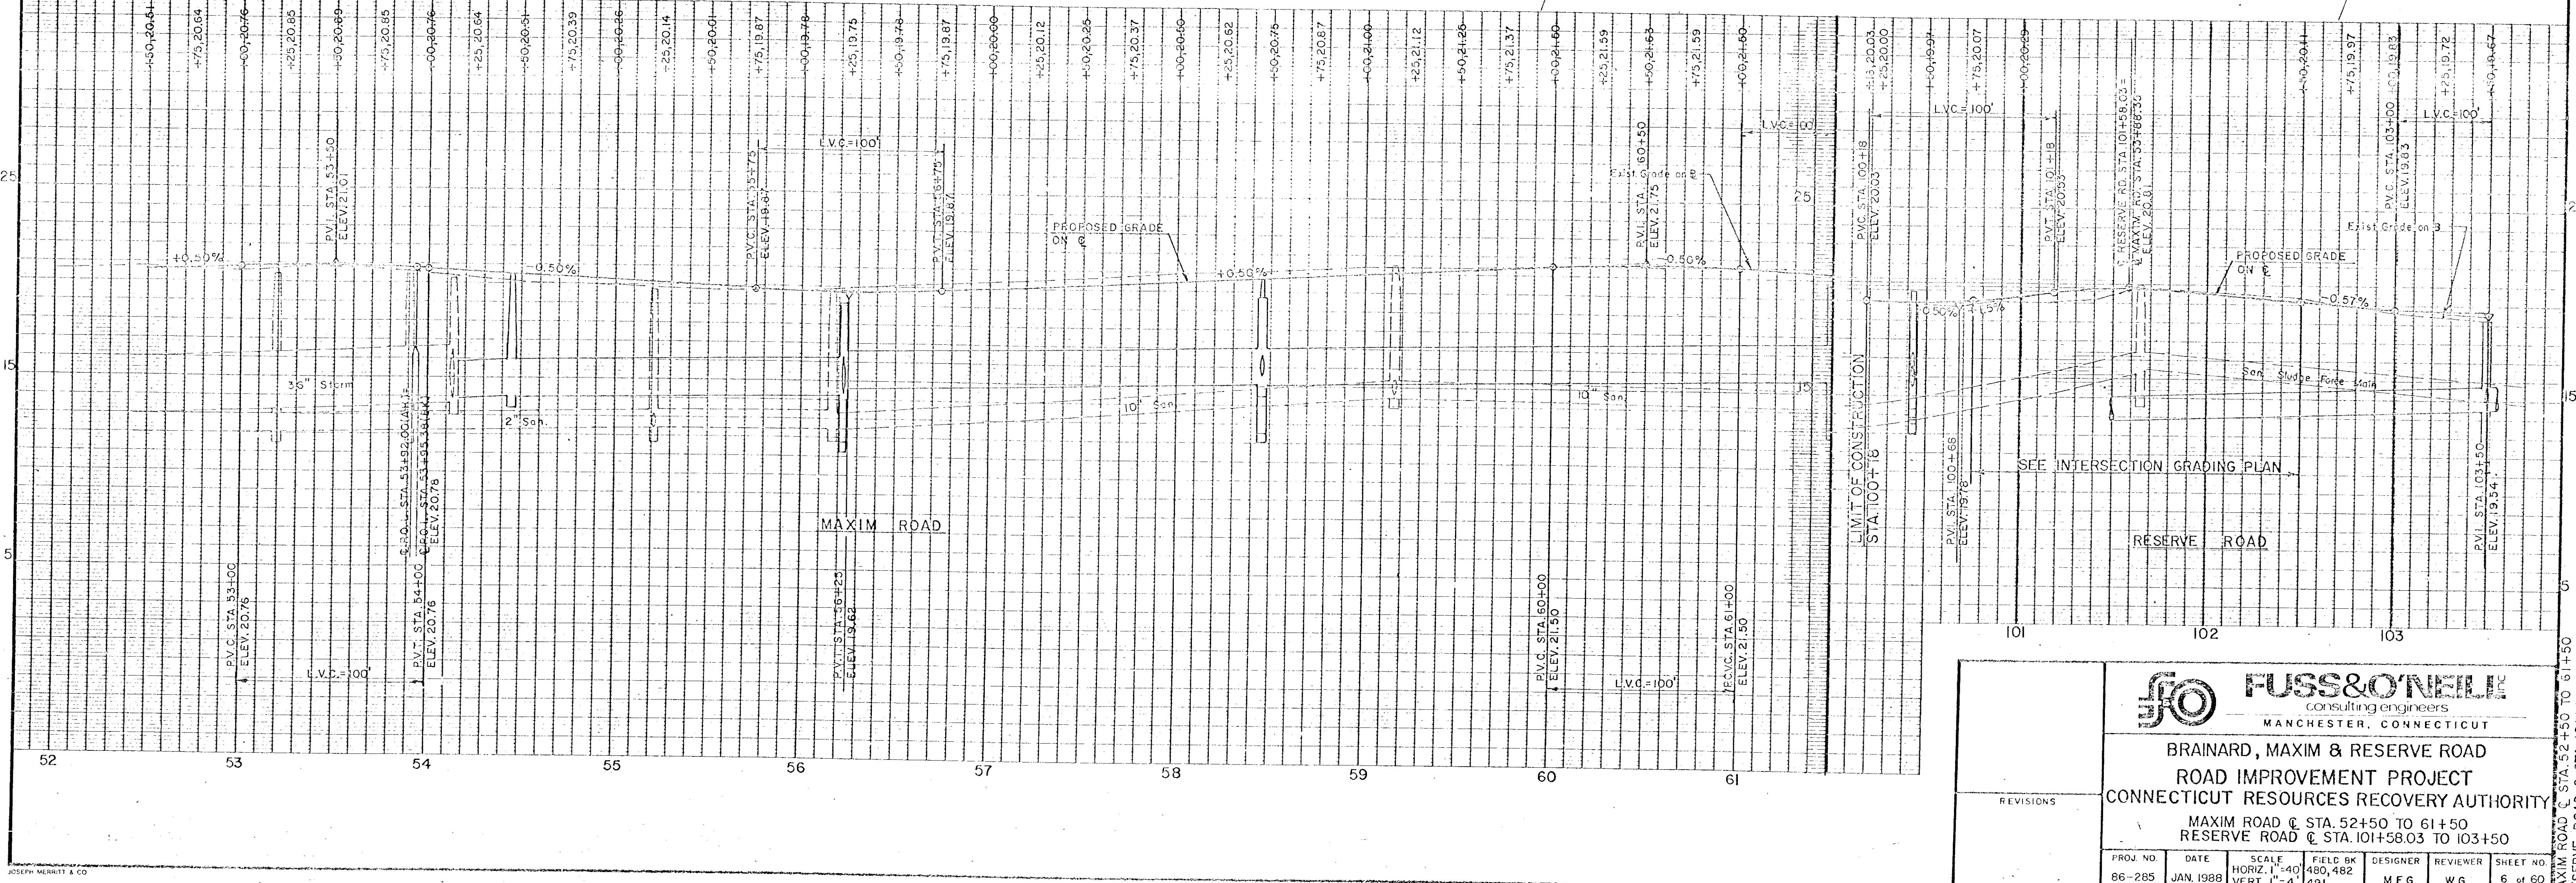

FUSS & O'NEILL
consulting engineers
MANCHESTER, CONNECTICUT

**BRAINARD, MAXIM & RESERVE ROAD
ROAD IMPROVEMENT PROJECT**

CONNECTICUT RESOURCES RECOVERY AUTHORITY

MAXIM ROAD @ STA. 52+50 TO 61+50
RESERVE ROAD @ STA. 101+58.03 TO 103+50

PROJ. NO.	DATE	SCALE	FIELD BK.	DESIGNER	REVIEWER	SHEET NO.
86-285	JAN. 1988	HORIZ. 1"=40' VERT. 1"=4'	480, 482, 491	M.E.G.	W.G.	6 OF 60