



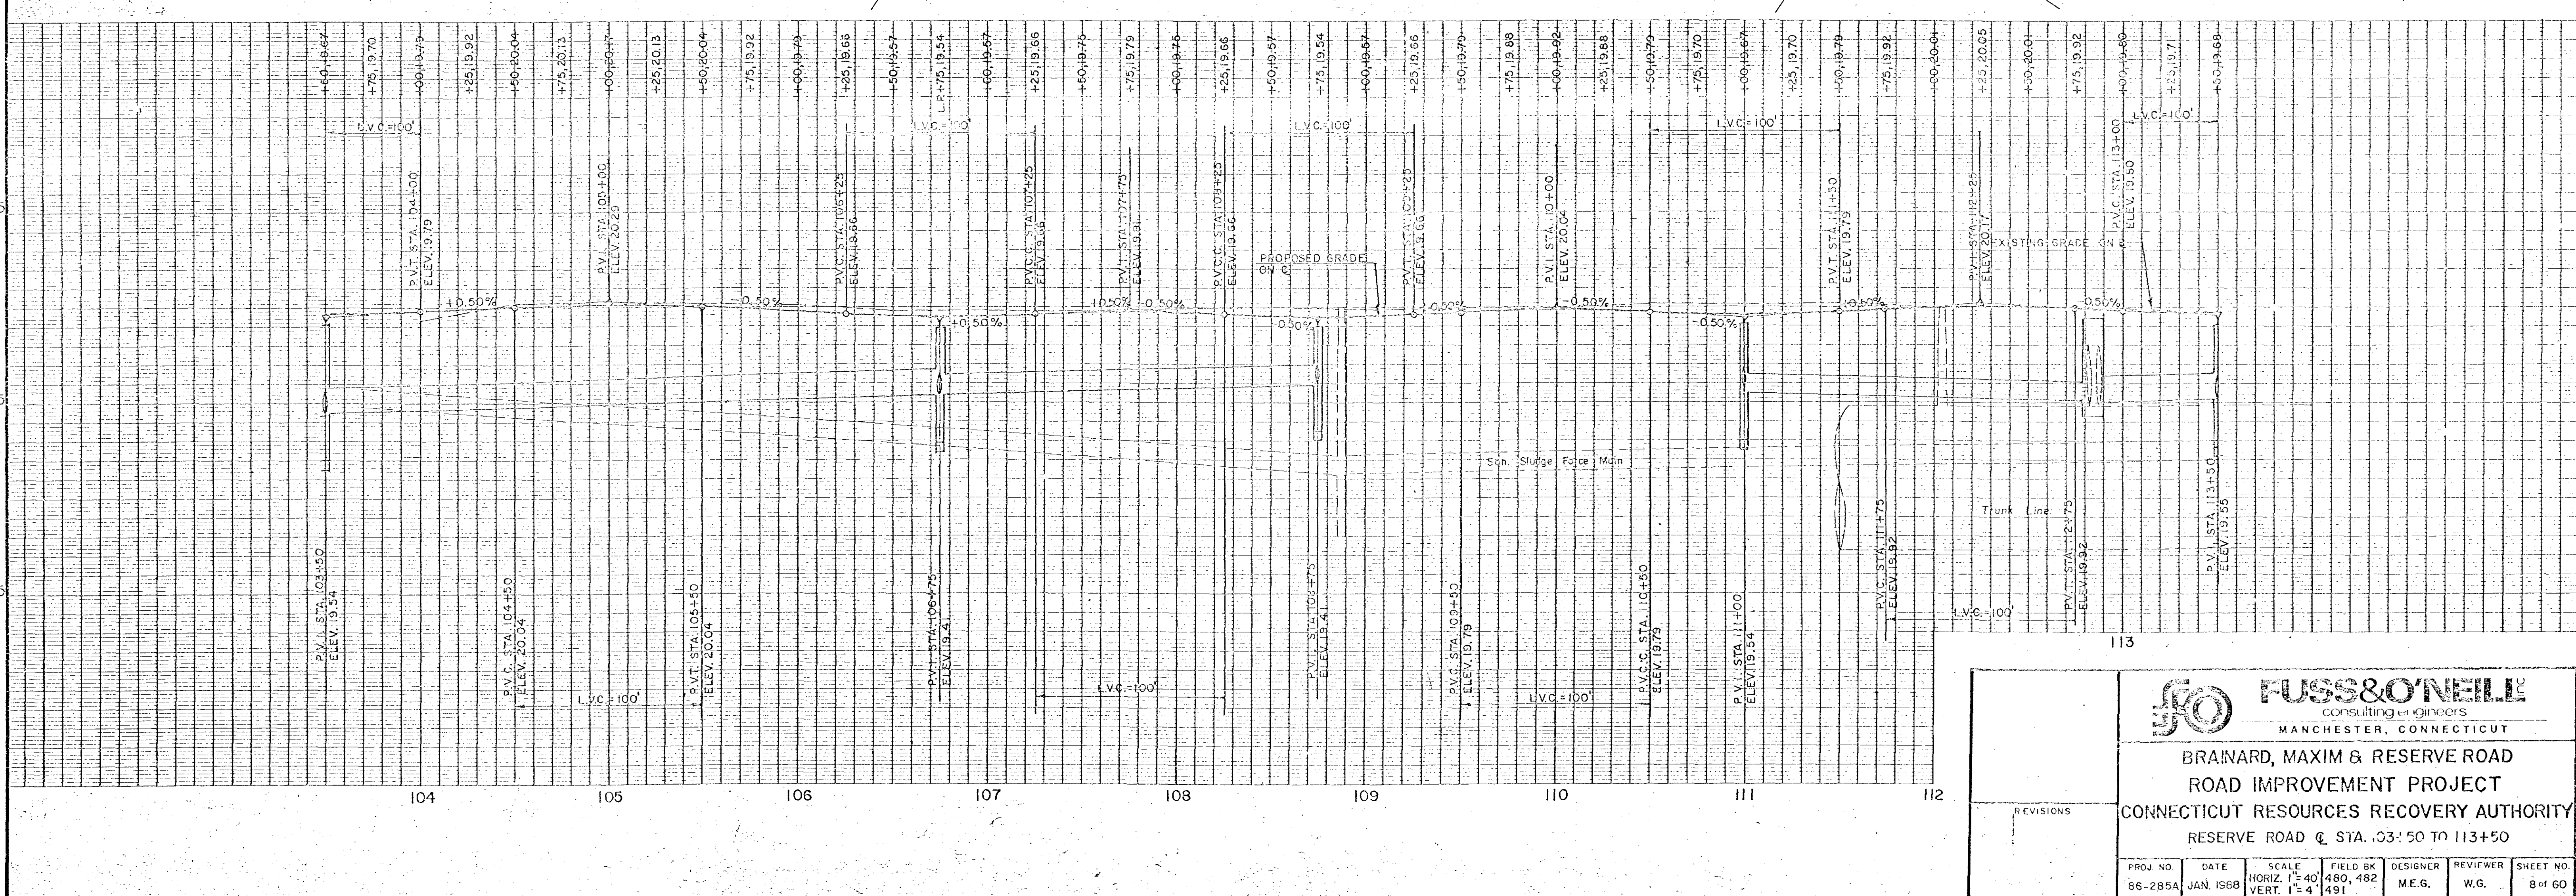

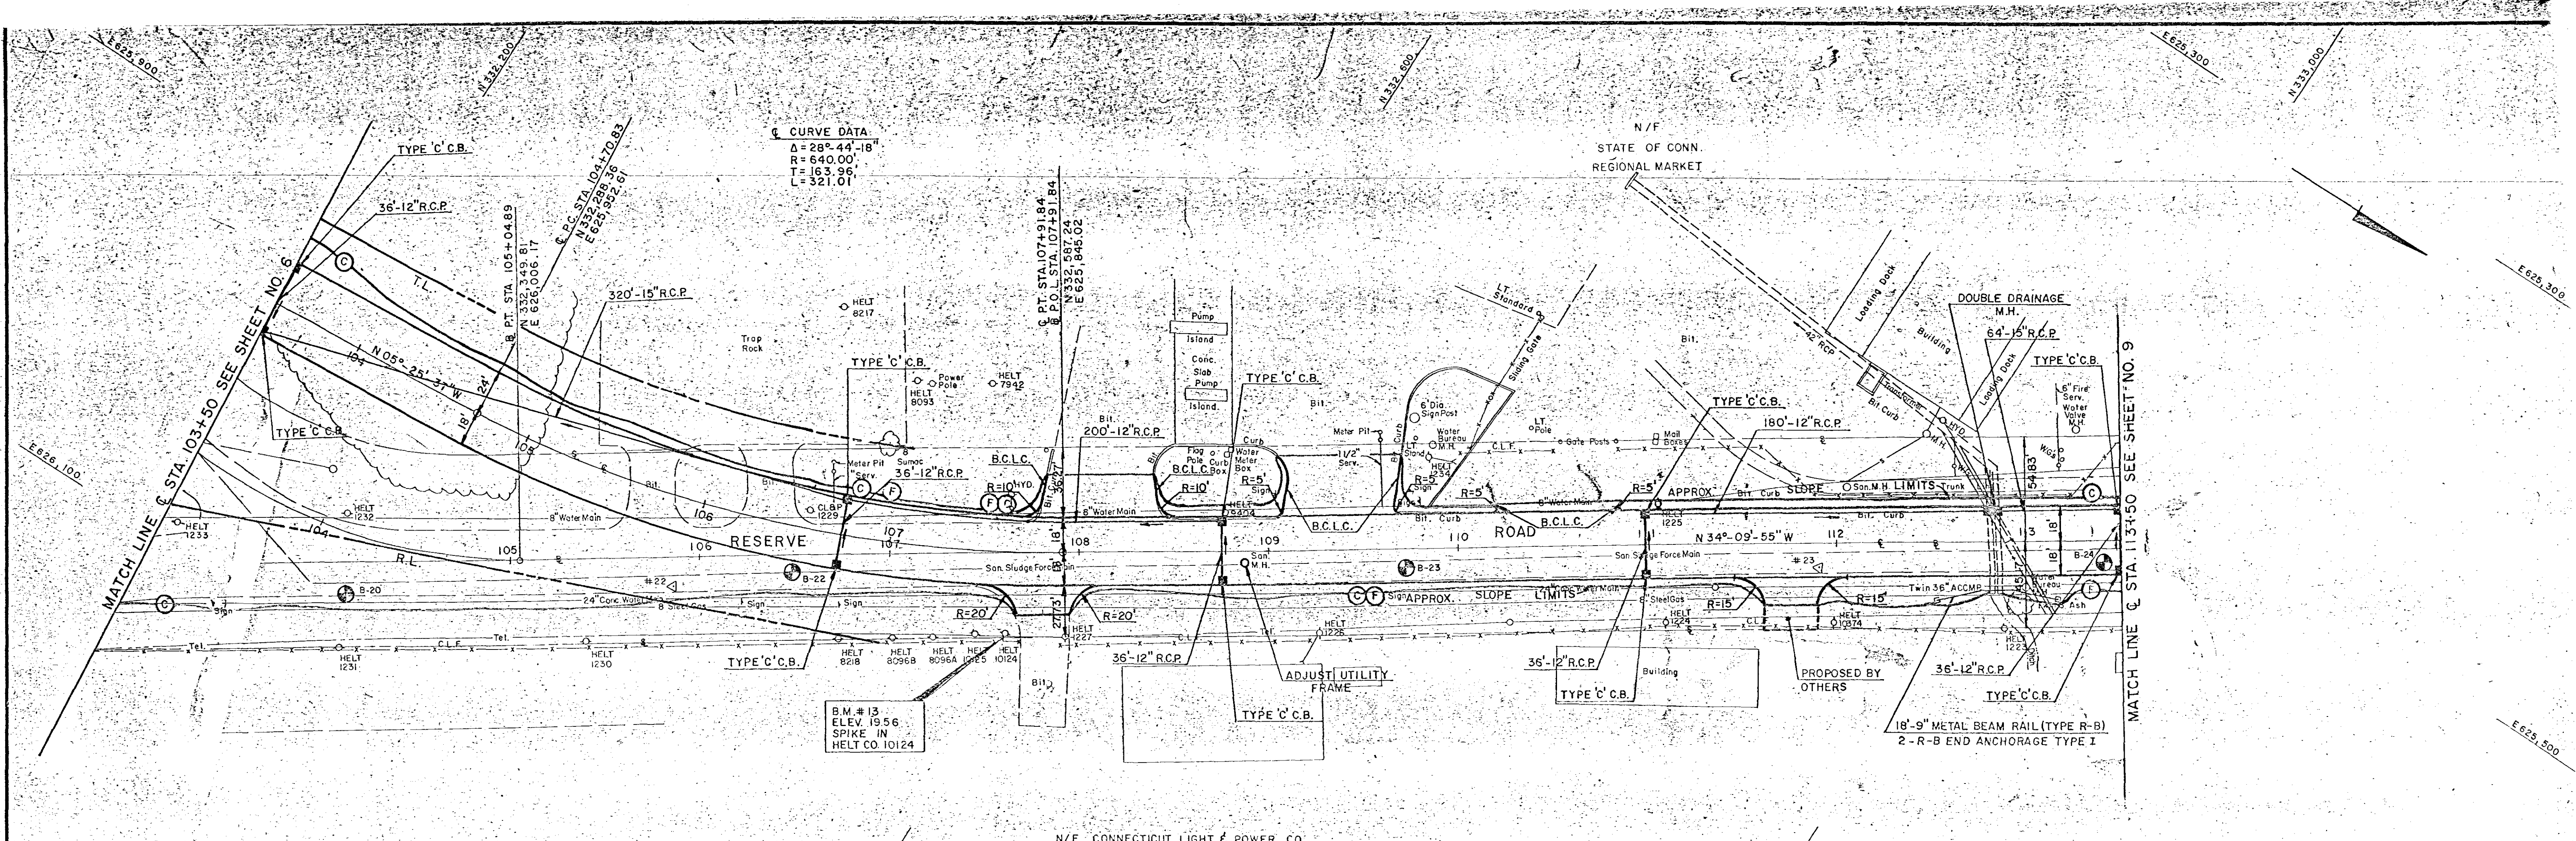

FUSS & O'NEILL
consulting engineers
MANCHESTER, CONNECTICUT

**BRAINARD, MAXIM & RESERVE ROAD
ROAD IMPROVEMENT PROJECT
CONNECTICUT RESOURCES RECOVERY AUTHORITY
RESERVE ROAD @ STA. 103+50 TO 113+50**

PROJ. NO.	DATE	SCALE	FIELD BK.	DESIGNER	REVIEWER	SHEET NO.
86-285A	JAN. 1968	HORIZ. 1"=40' VERT. 1"=4'	480, 482, 491	M.E.G.	W.G.	8 of 60