
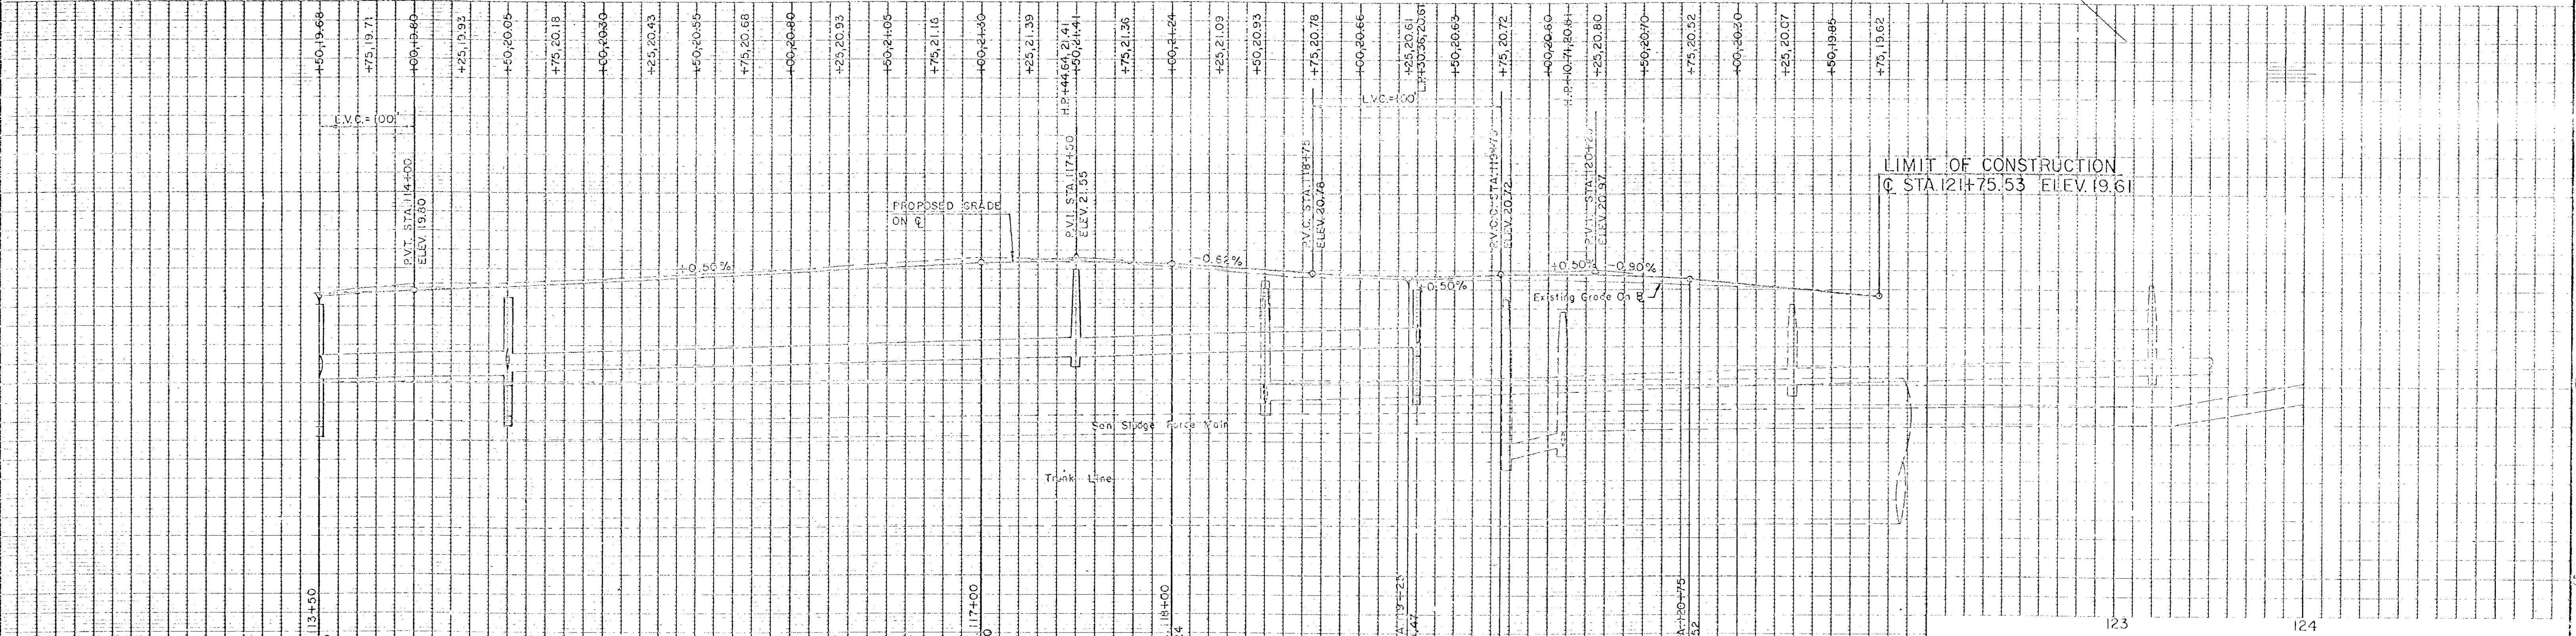


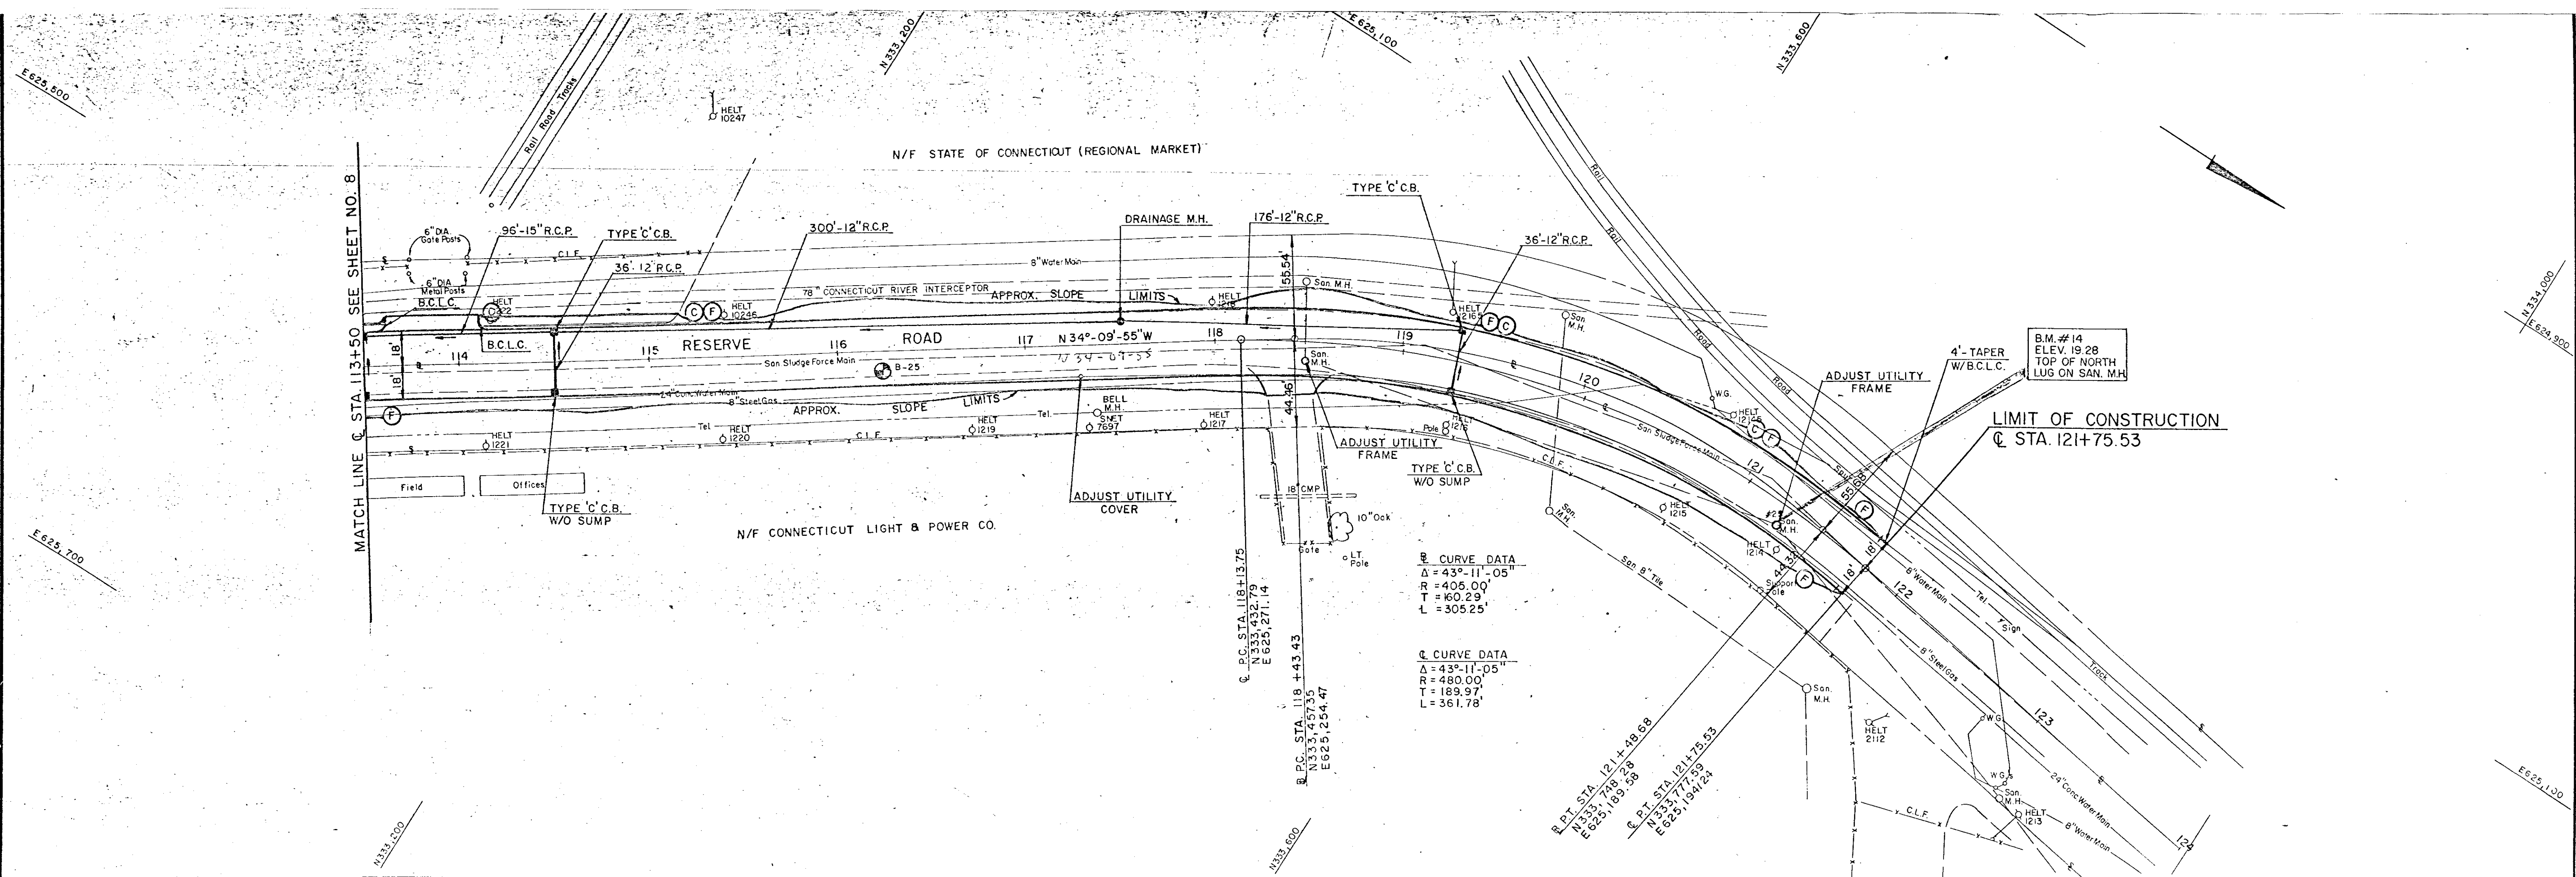

		RUSS & O'NEILL consulting engineers MANCHESTER, CONNECTICUT				
REVISIONS		BRAINARD, MAXIM & RESERVE ROAD ROAD IMPROVEMENT PROJECT CONNECTICUT RESOURCES RECOVERY AUTHORITY RESERVE ROAD @ STA. 113+50 TO STA. 121+75.3				
PROJ. NO. 86-285A	DATE JAN. 1988	SCALE HORIZ. 1"=40' VERT. 1"=4'	FIELD BK. 480,482, 491	DESIGNER M.E.G.	REVIEWER W.G.	SHEET NO. 9 of 60