


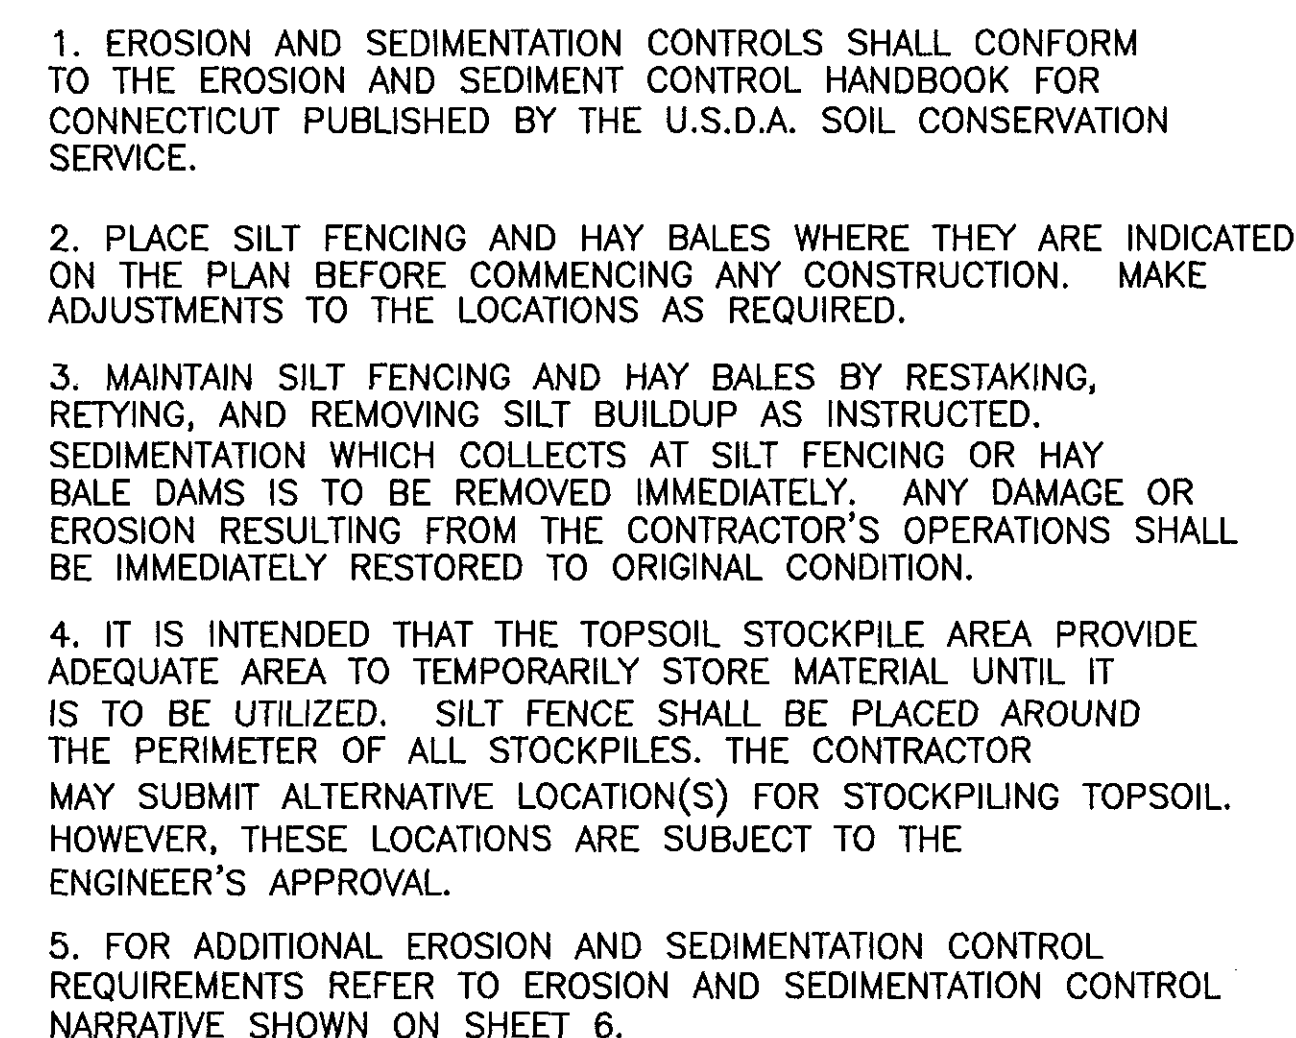

SYMBOLS AND ABBREVIATIONS	
E. ELEVATION	P. PROPERTY LINE
N. NORTH	C. CURB
S. SOUTH	G. GUTTER
E. EAST	H. HEADER
W. WEST	P.T. POINT OF TANGENCY
T.F. TOP OF FRAME	P.C. POINT OF CURVATURE
C.B. CATCH BASIN	P.V.C. POINT OF VERT. CURVATURE
T. TANGENT	△ DELTA
H. HANGING ELECTRIC LIGHT	M.D.C. METROPOLITAN DISTRICT COUNCIL
75.00 EXIST. ELEVATION	⊘ BORING
□ MISTONE	⊙ UTILITY POLE
△ ANGLE POINT	⊙ WATER GATE
○ CENTER/CROWN LINE	MANHOLE
○ G.G. GAS GATE	SMK ○ SANITARY MANHOLE
ELEC. ⊙ ELECTRIC MANHOLE	⊙ HYDRANT
☆ STREET LIGHT	M.H. MANHOLE
STA. STATION	C.M.S. CITY MISTONE
R. RADIOUS	L. ARC LENGTH
B.C.C. BENTONITE CONCRETE OF CURB	SVET. SOUTHERN NEW ENGLAND TELEPHONE
P.I. POINT OF INTERSECTION	(75.00) PROPOSED GRADE

B.M. ELEV.—122.17 N. END OF DOOR
SILL OF N. DOOR OF FIELD HOUSE.