


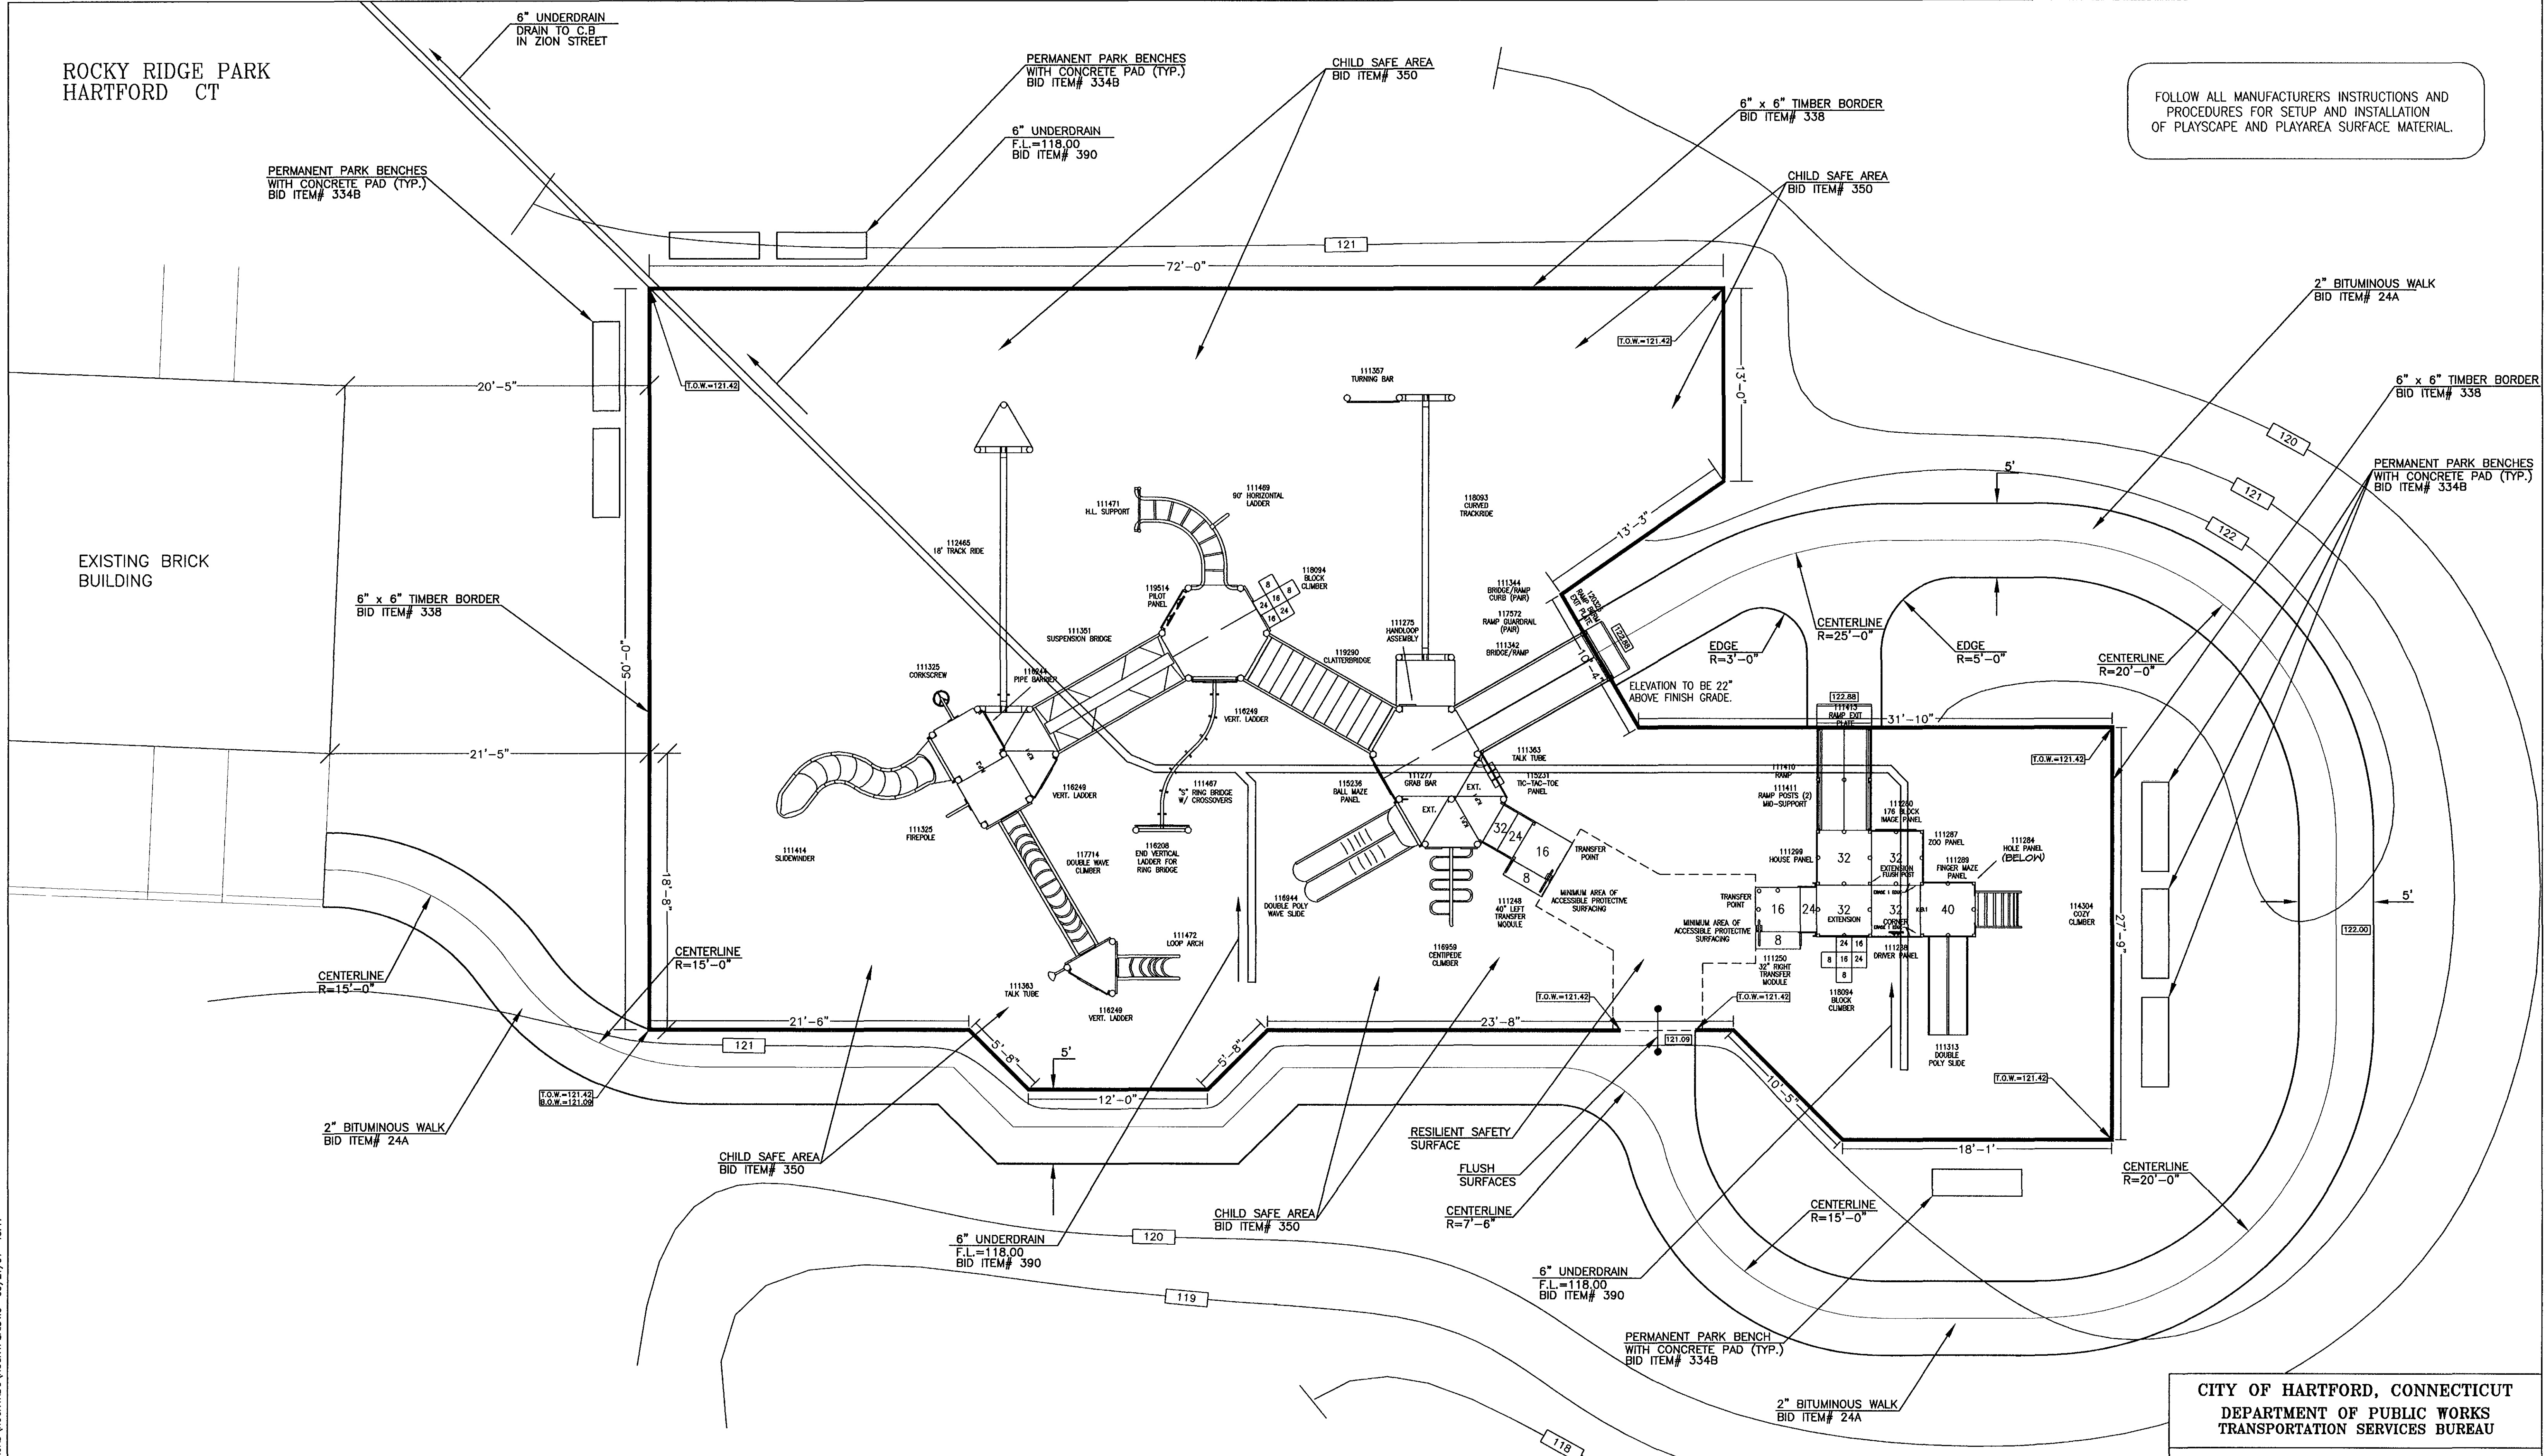

PLAYSCAPE STRUCTURE FOR CHILDREN AGES 5-12 YRS.

CITY OF HARTFORD, CONNECTICUT
DEPARTMENT OF PUBLIC WORKS
TRANSPORTATION SERVICES BUREAU

PLAYSCAPE STRUCTURE
LAYOUT

SUBMITTED	RECOMMENDED	APPROVED
PURCELL ASSOCIATES		
PROJECT ENGINEER	MANAGER	CITY ENGINEER
DRAWN JMM	SCALE:	DAYBOOK NO. 011363
CHECKED WDS	DATE MARCH 12, 1997	SHEET 8 OF 9

REVISIONS			
NO.	DATE	DESCRIPTION	BY
1	3/21/97	AS PER REVIEW COMMENTS	JMM

FILE NAME: S:\SUBPROJ\96-253\ACAD\ROCKYRIDGE\ROCKYRIDGE.DWG 03/21/97 16:17