



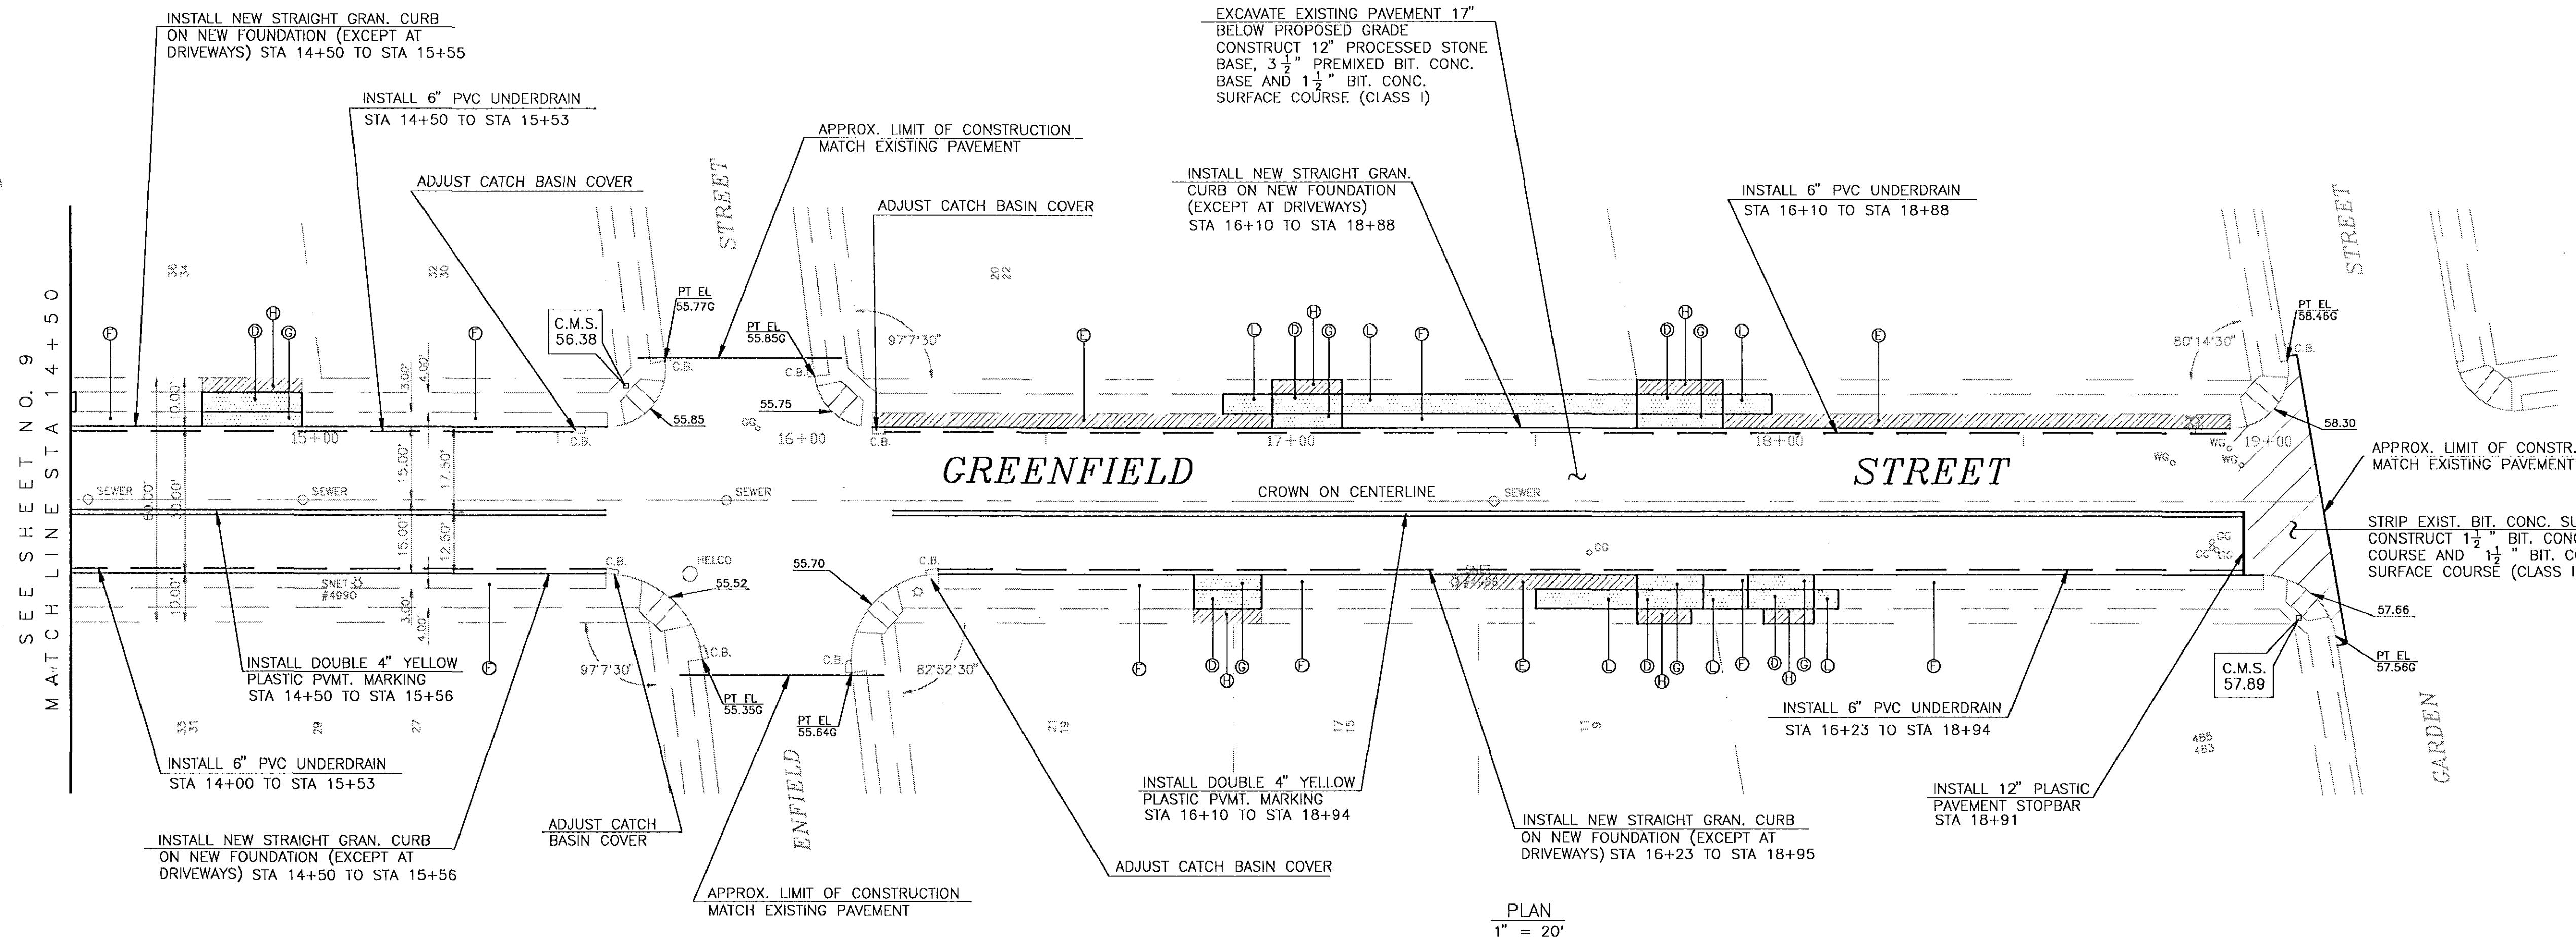

- ① SAWCUT BETWEEN EXISTING RAMPED SECTION AND SIDEWALK, AND CONSTRUCT NEW 8\"/>
- ② EXISTING DRIVEWAY RAMP TO REMAIN
- ③ CONSTRUCT 8\"/>
- ④ CONSTRUCT 2\"/>
- ⑤ SEEDING, FERTILIZING & MULCHING
- ⑥ CONSTRUCT 8\"/>
- ⑦ CONSTRUCT BIT. CONC. DRIVEWAY
- ⑧ RELAY FLAGSTONE WALK
- ⑨ CONSTRUCT 5\"/>

BENCH MARKS
ELEV. 56.38 C.M.S. ON NORTHWEST COR. GREENFIELD ST. & ENFIELD ST.
ELEV. 57.89 C.M.S. ON SOUTHWEST COR. GREENFIELD ST. & GARDEN ST.

PLAN
1" = 20'

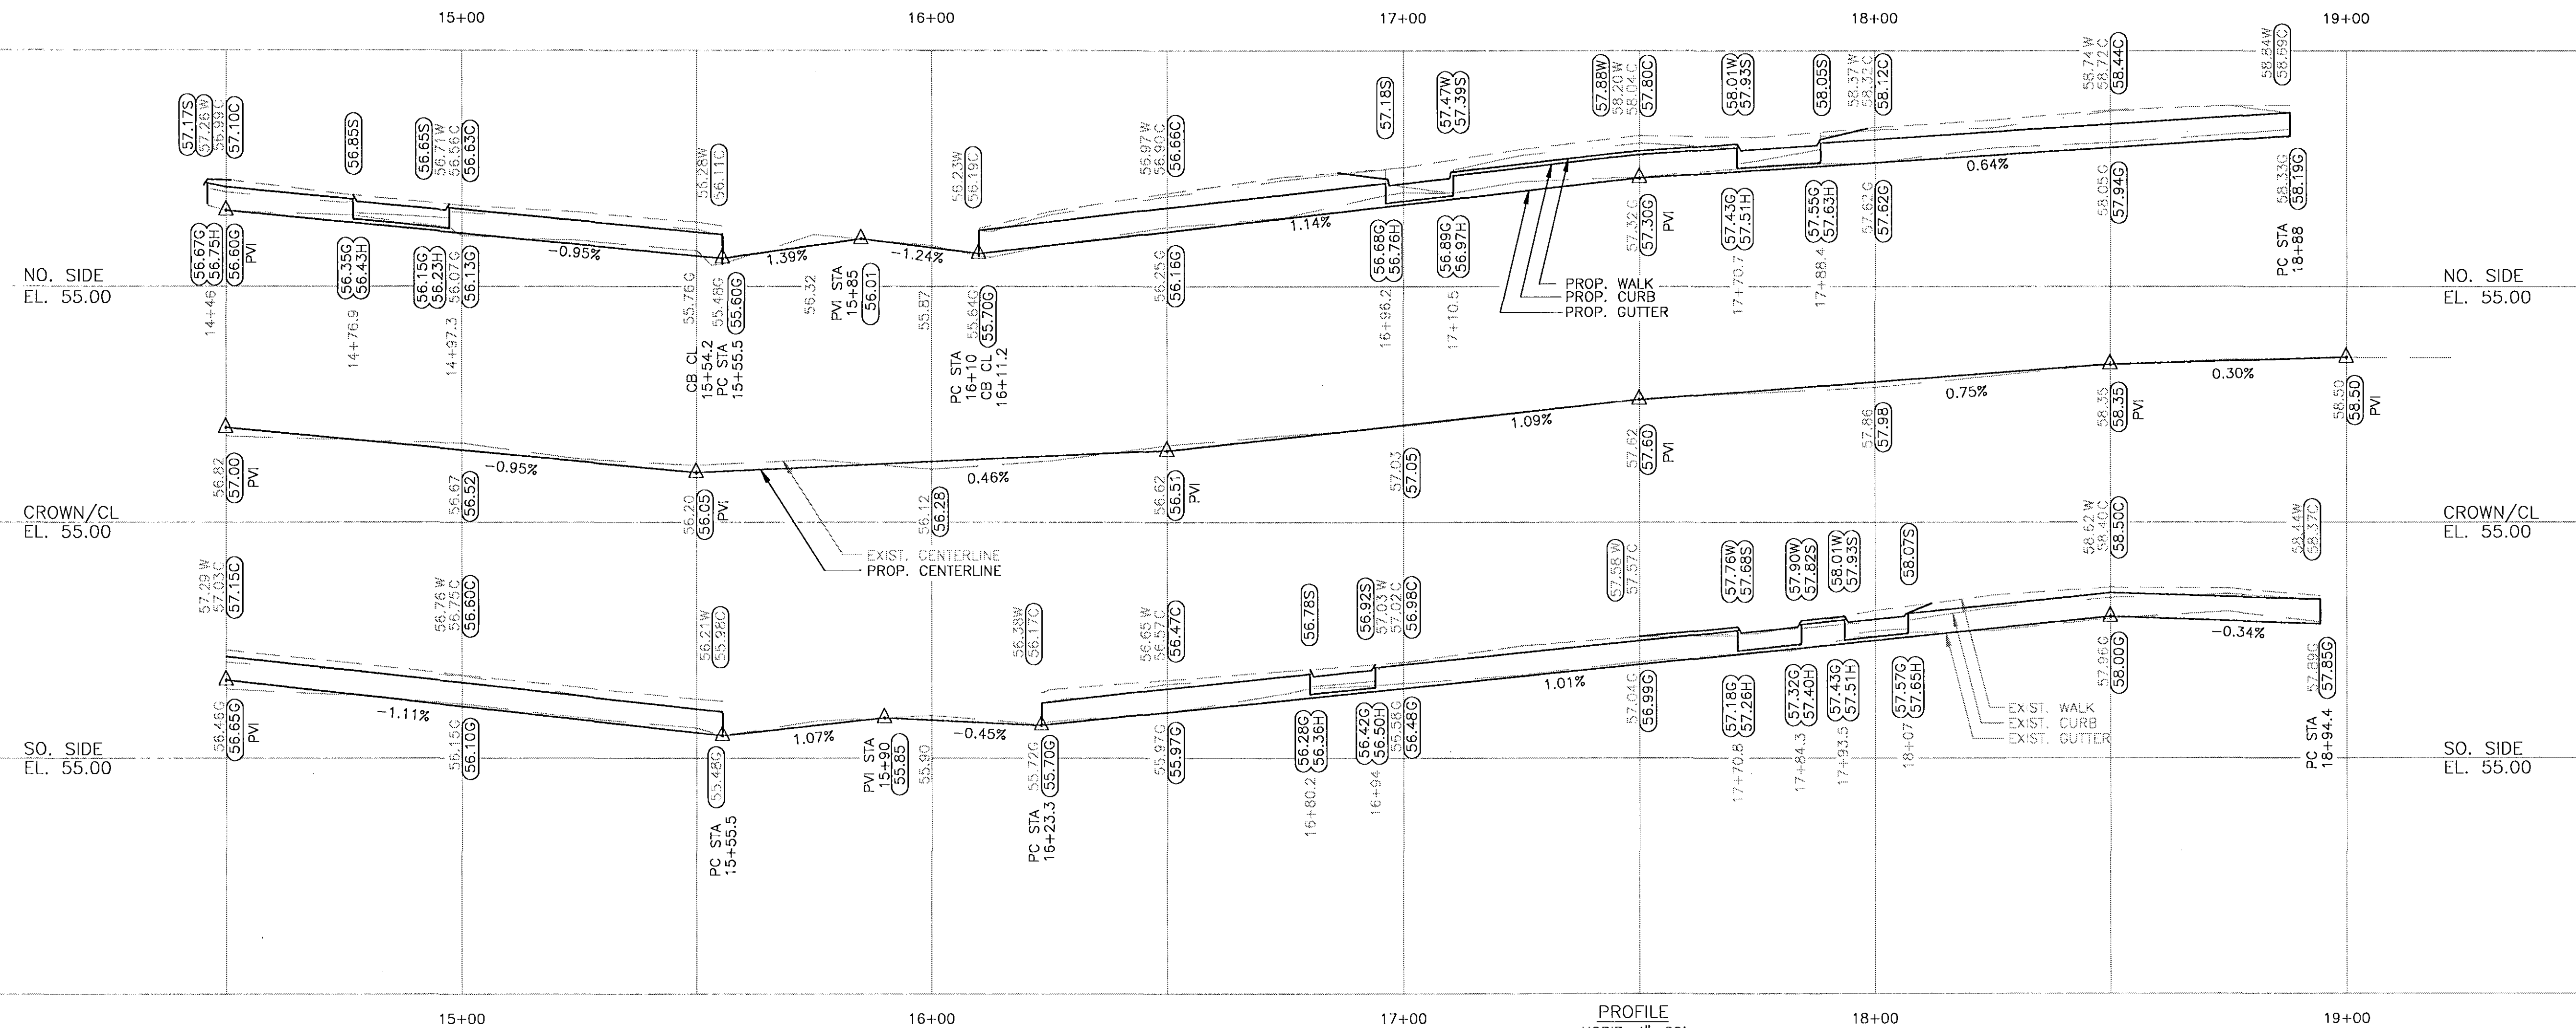

CITY OF HARTFORD, CONNECTICUT
DEPARTMENT OF PUBLIC WORKS
TRANSPORTATION SERVICES

RECONSTRUCTION OF
GREENFIELD STREET
STA. 14+50 TO STA. 19+00

SUBMITTED <i>R. S. R.</i> PROJECT ENGINEER	RECOMMENDED <i>[Signature]</i> MANAGER	APPROVED <i>[Signature]</i> CITY ENGINEER
DRAWN RDS	SCALE: HORIZ. 1"=20' VERT. 1"= 2'	DAYBOOK NO. 011290 DATE FEBRUARY 1995 FILE NAME GRNFID4.DWG
CHECKED		SHEET 10 OF 10

GRNFID4.DWG