
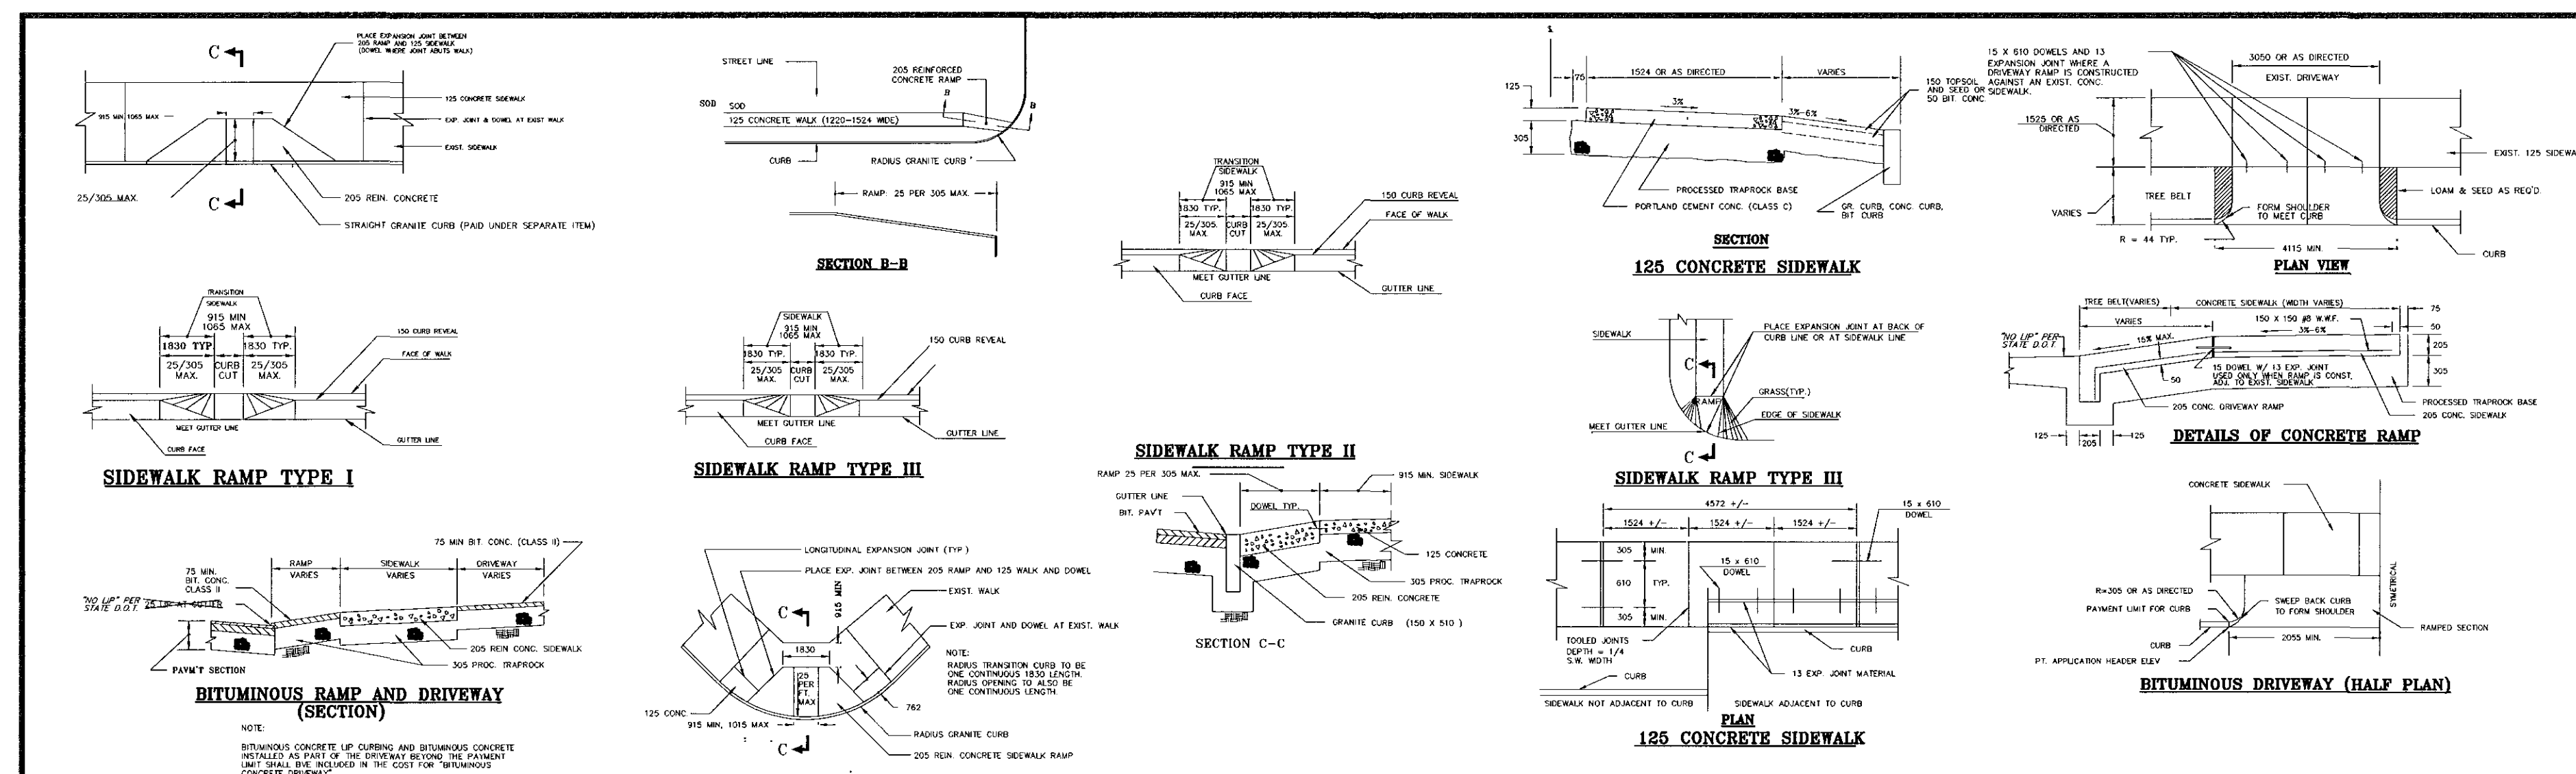
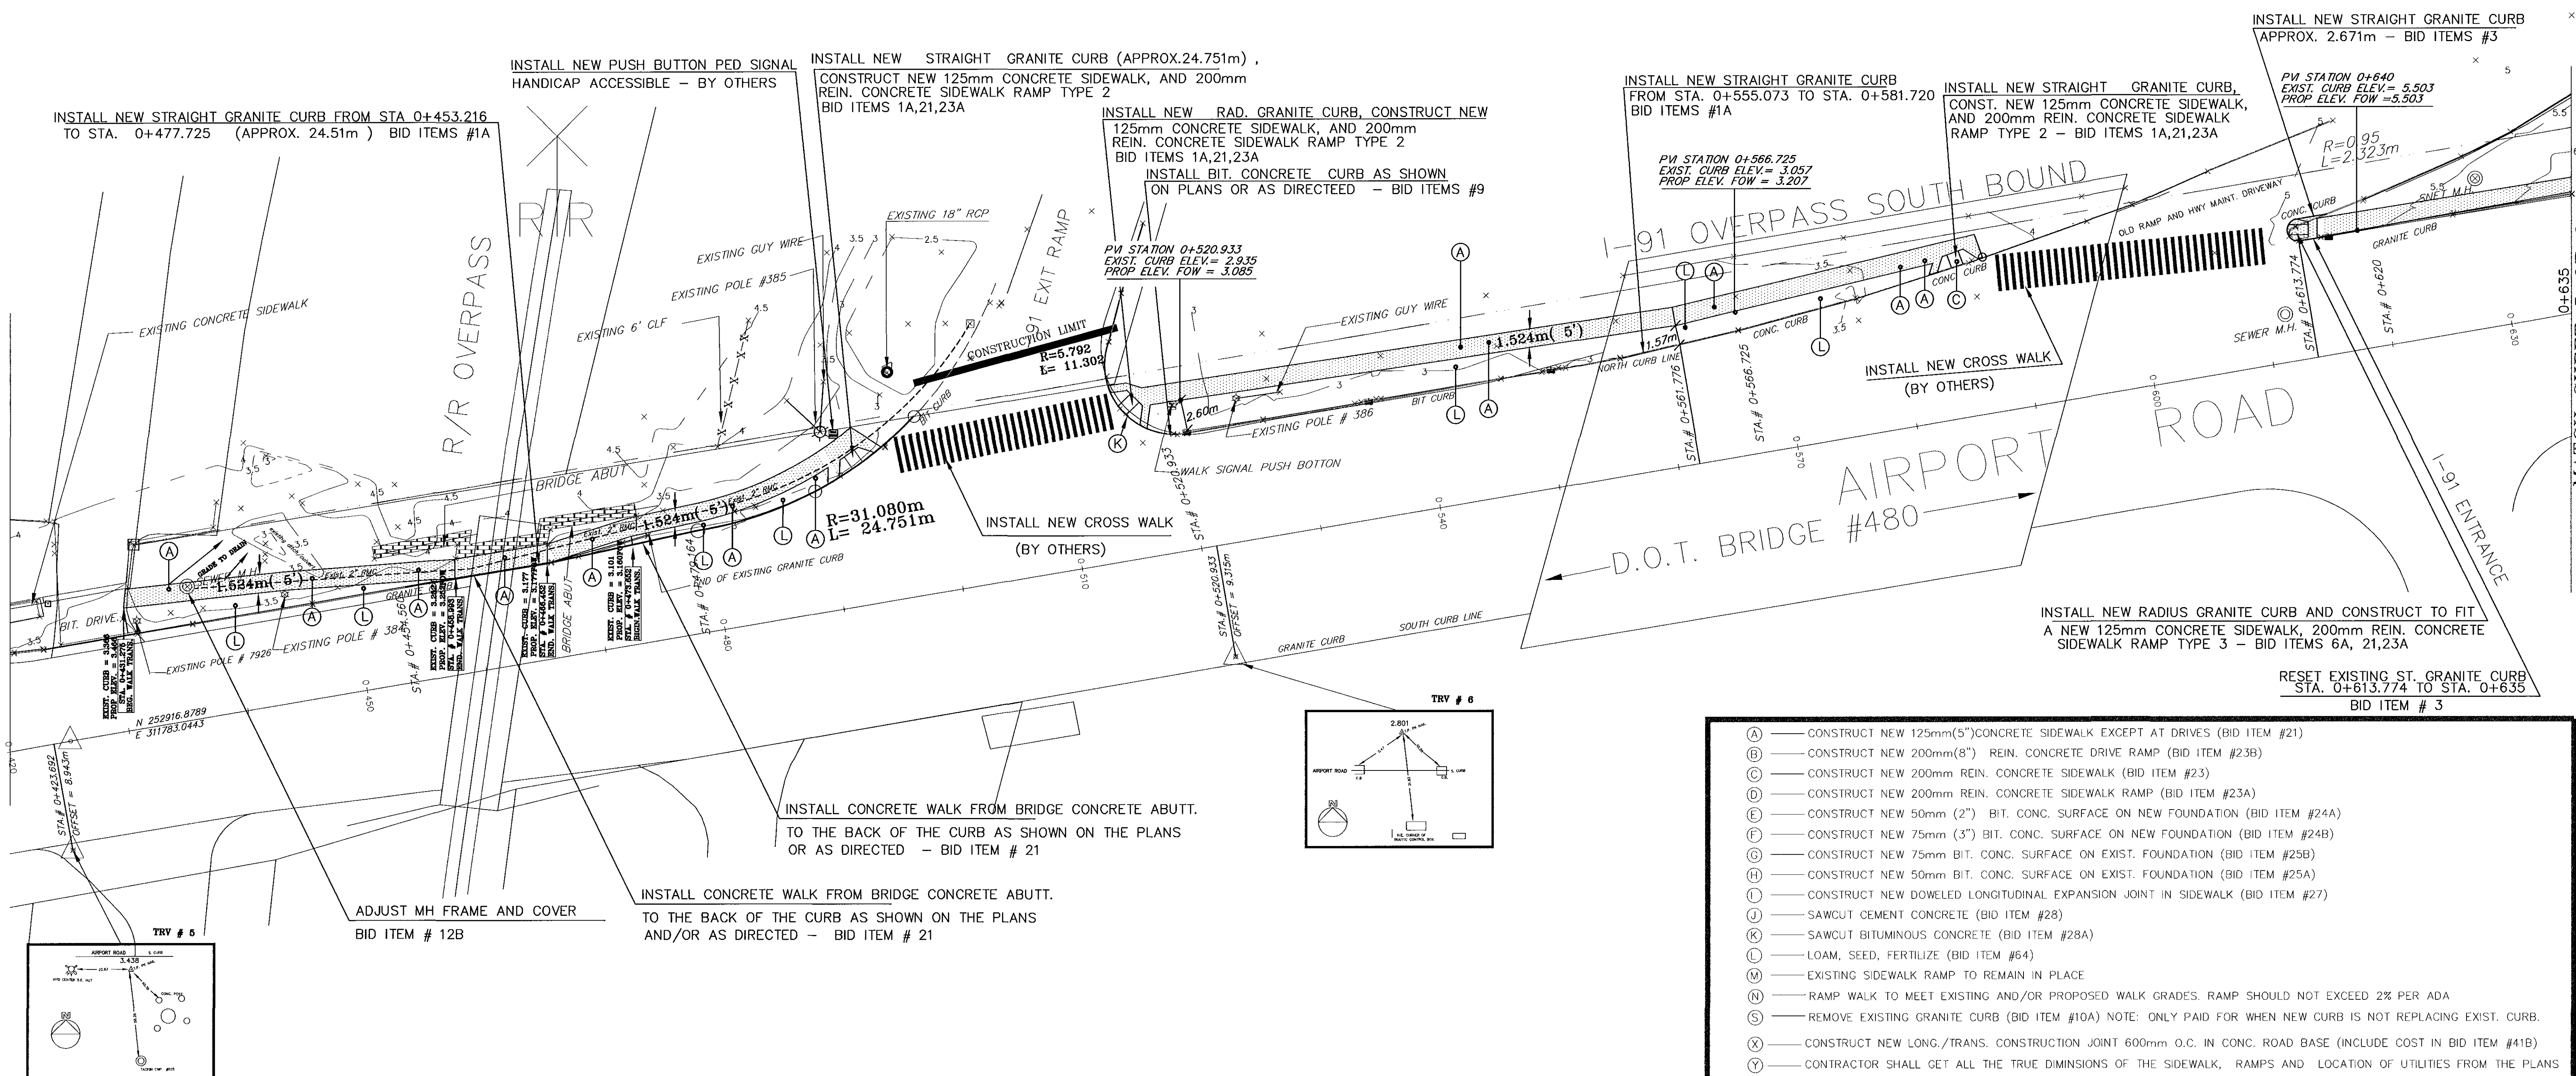
 


 

SIDEWALK CONSTRUCTION PLANS FOR
AIRPORT ROAD AND BRAINARD ROAD
(AIRPORT ROAD STAT.# 0+420 TO STA.# 0+635)

SUBMITTED 		RECOMMENDED 		APPROVED 	
PROJECT ENGINEER		MANAGER		CITY ENGINEER	
DRAWN HYO CHECKED BNP		SCALE: 1"=250'(H) 1"=250'(V)		DAYBOOK NO. 011371 DATE _____	
				SHEET 4 OF 9	