

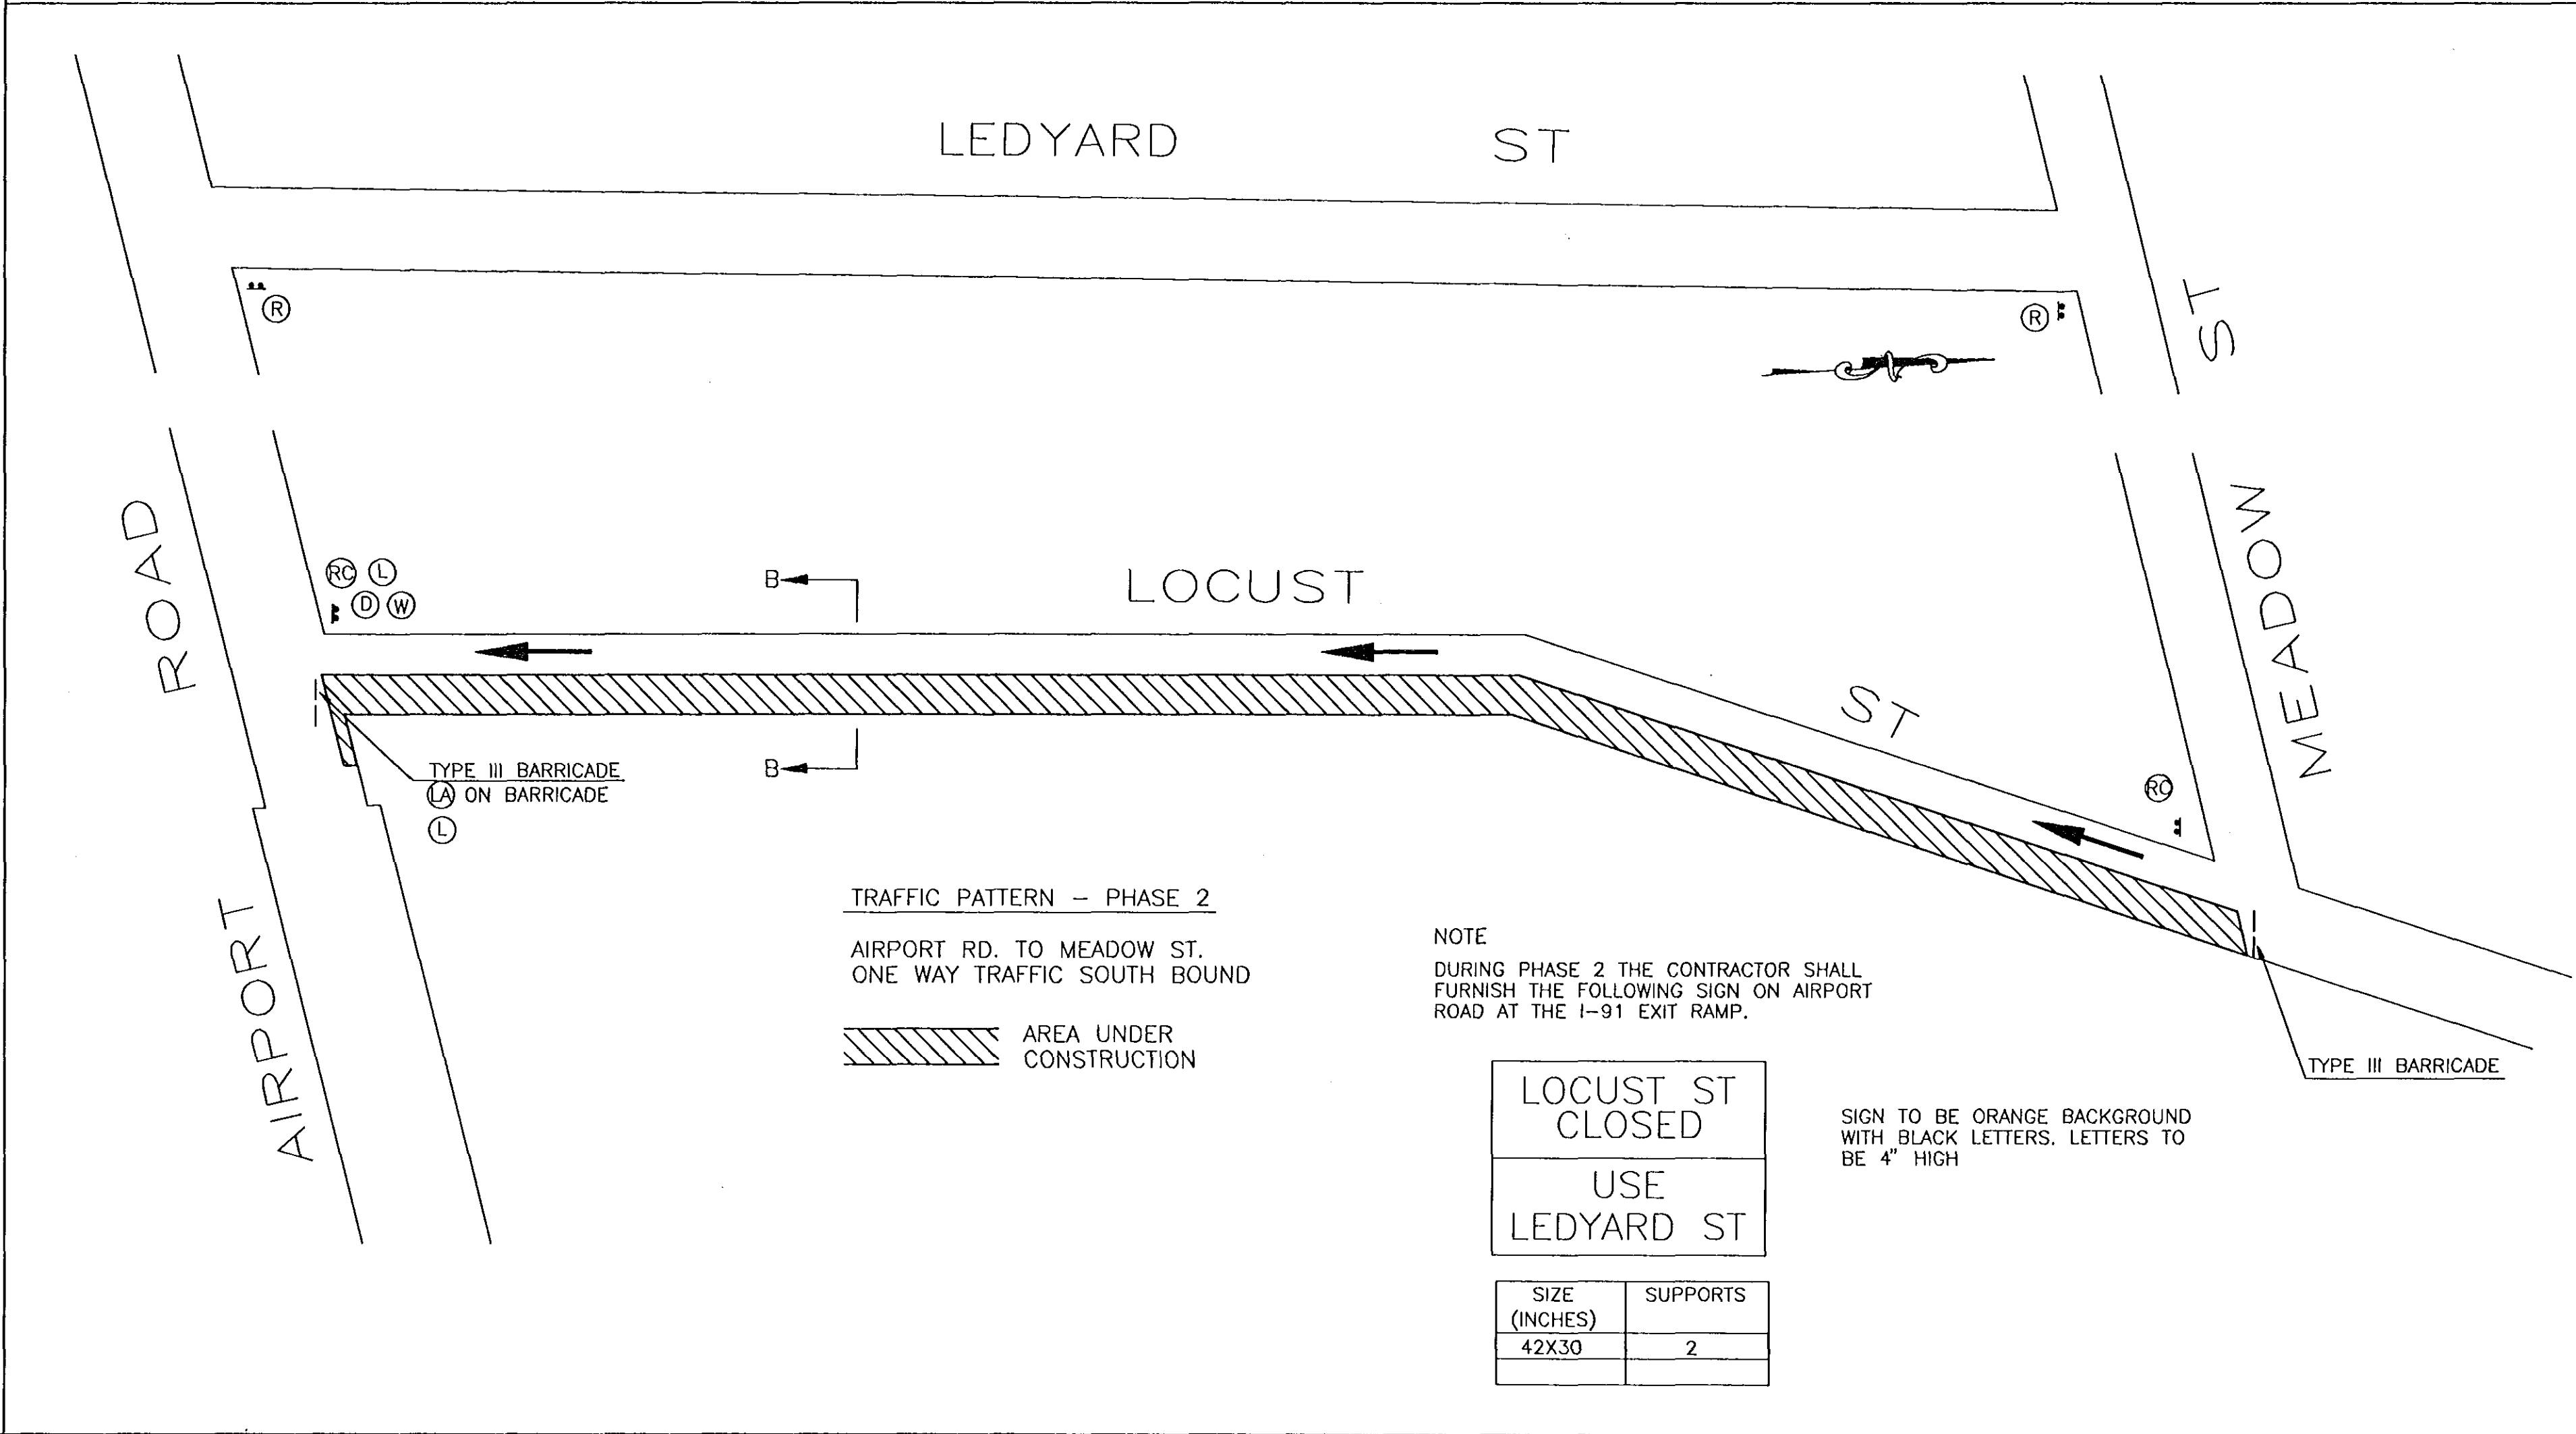
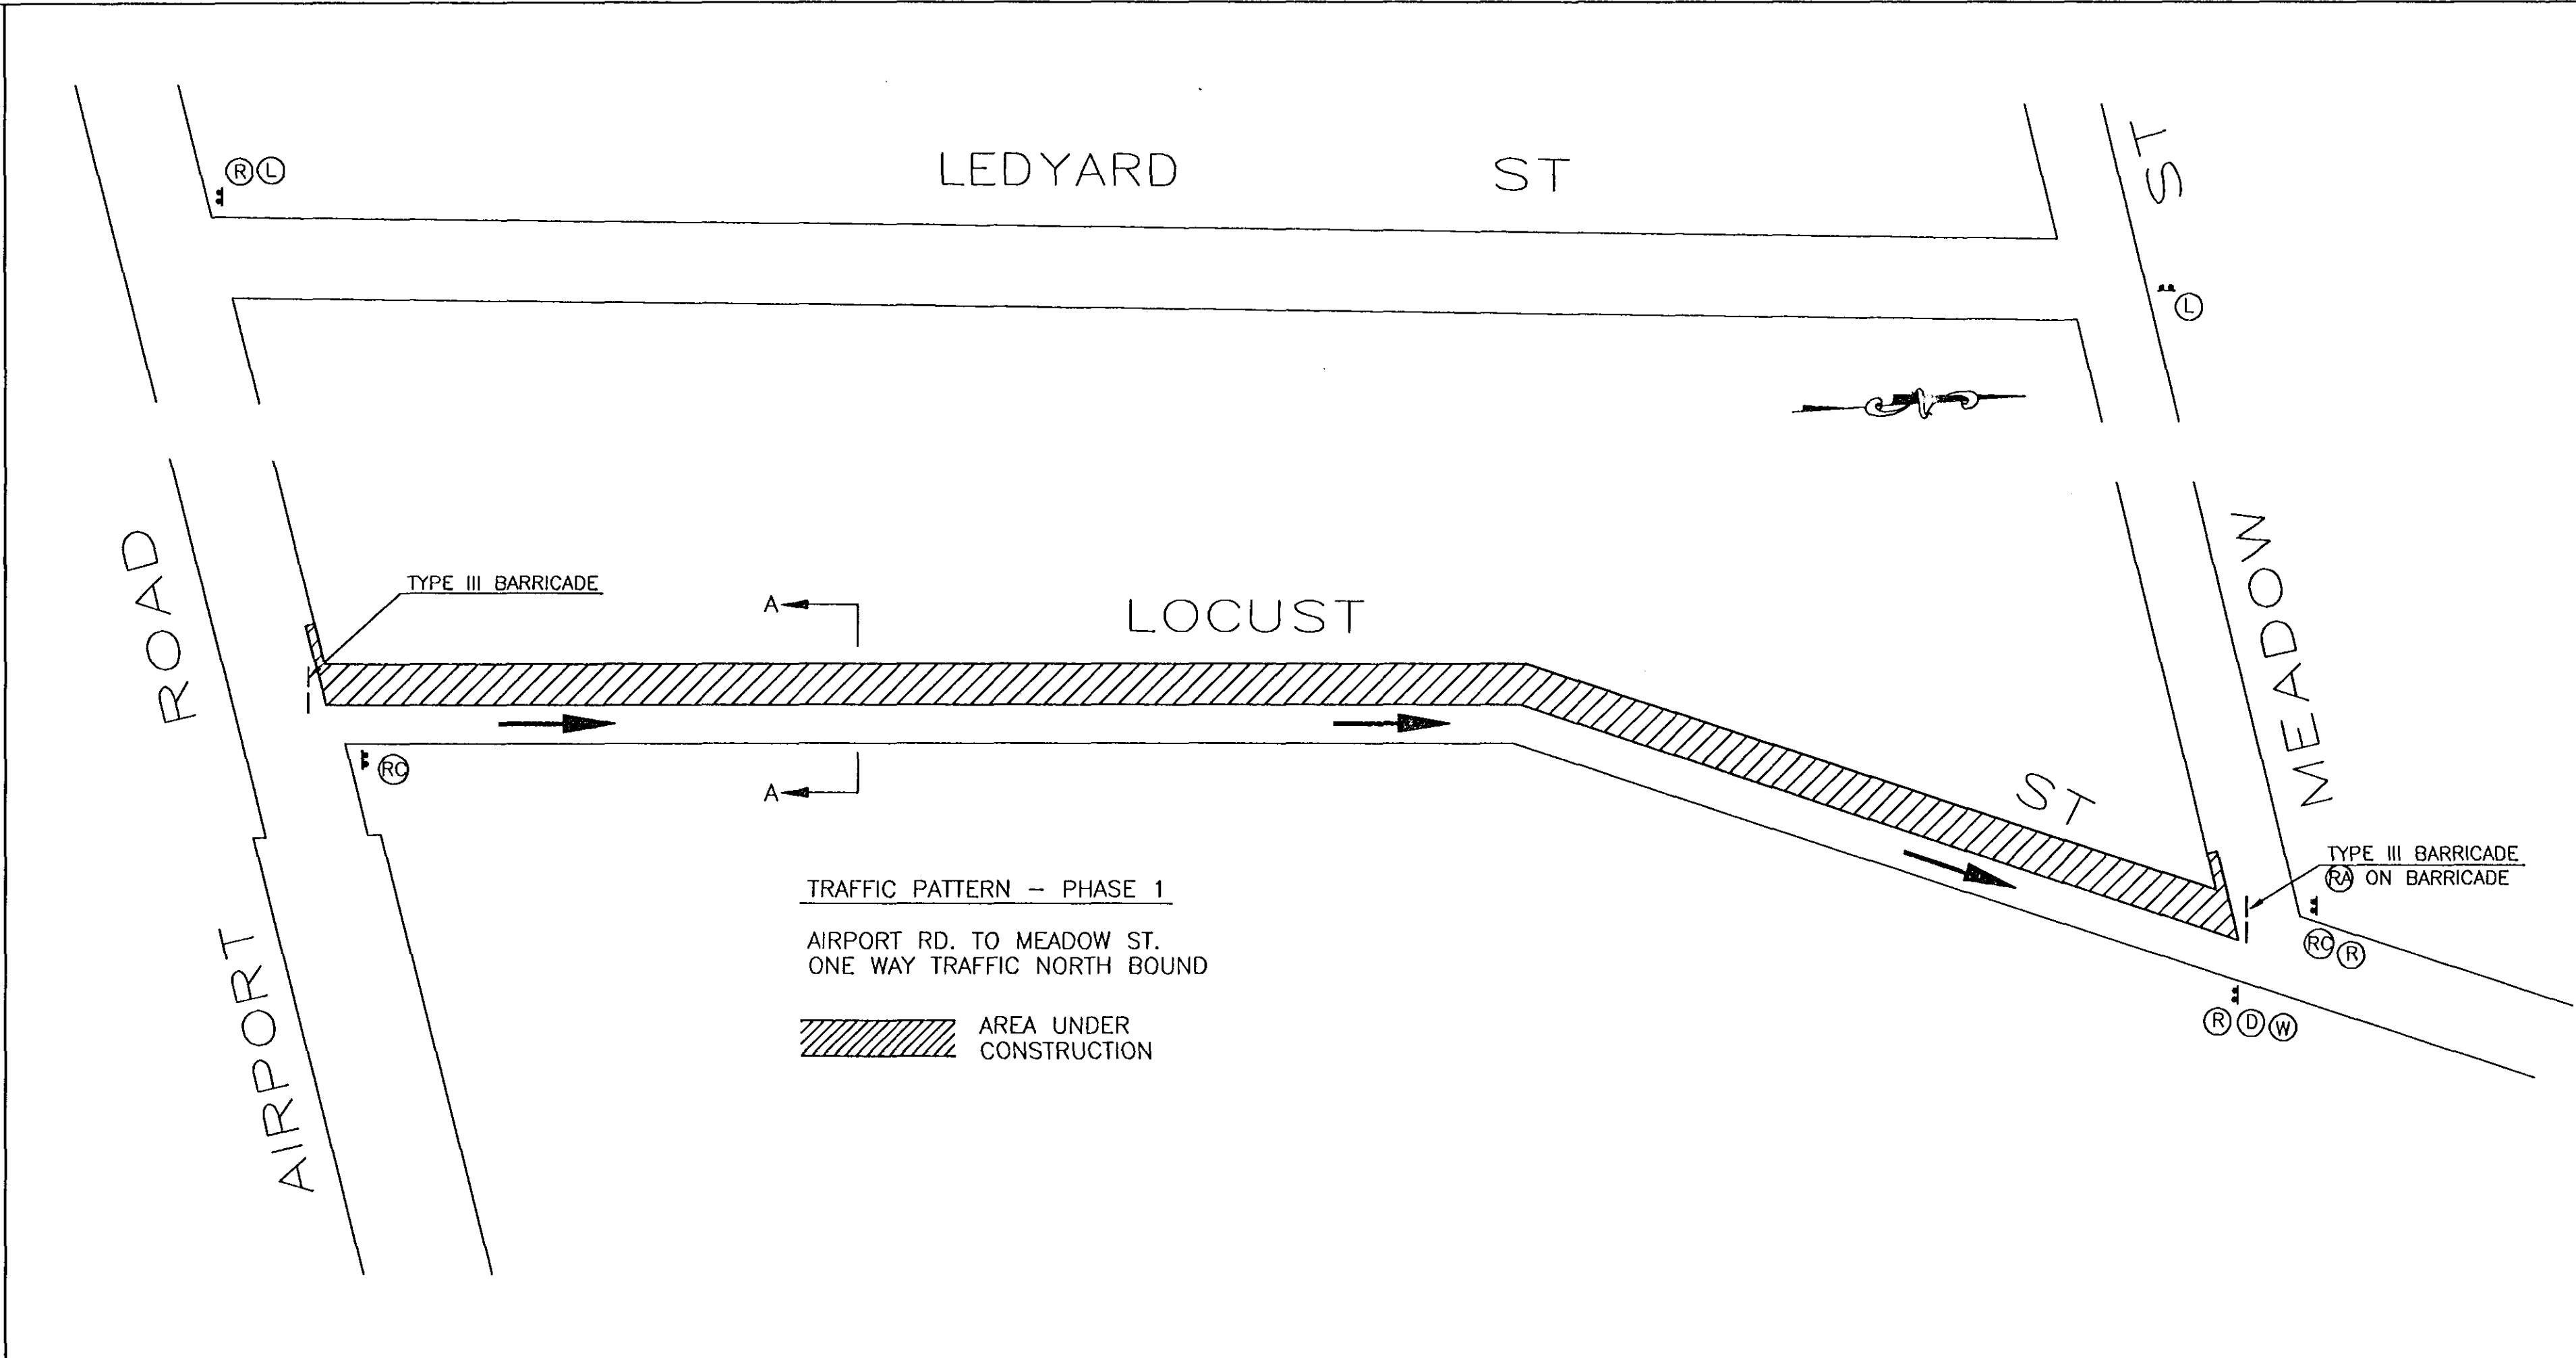
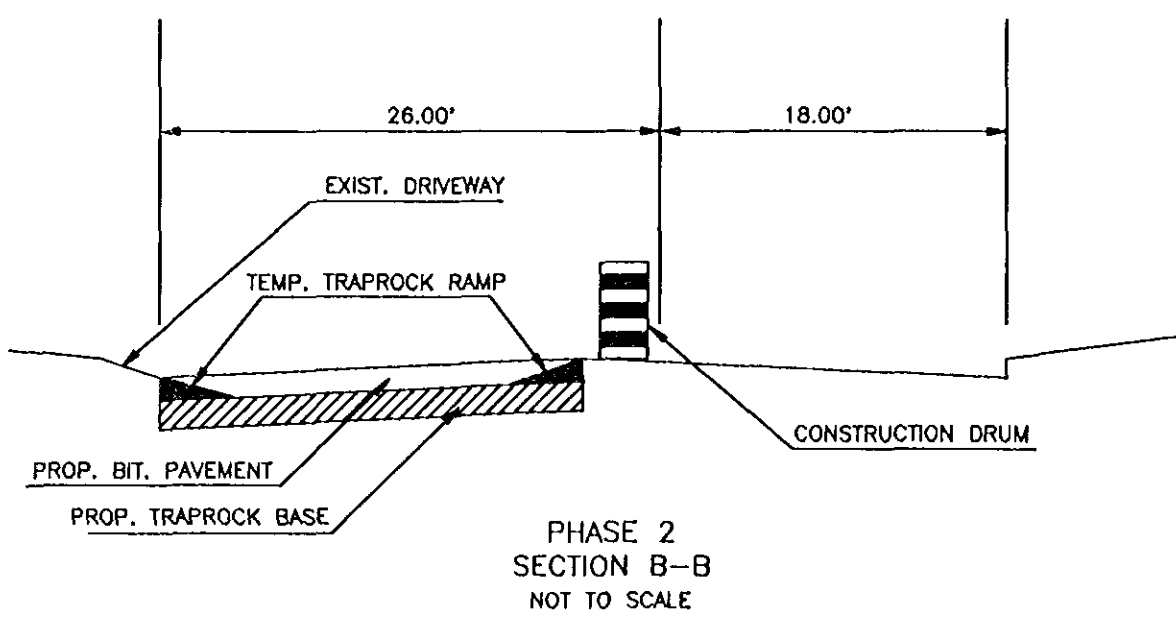
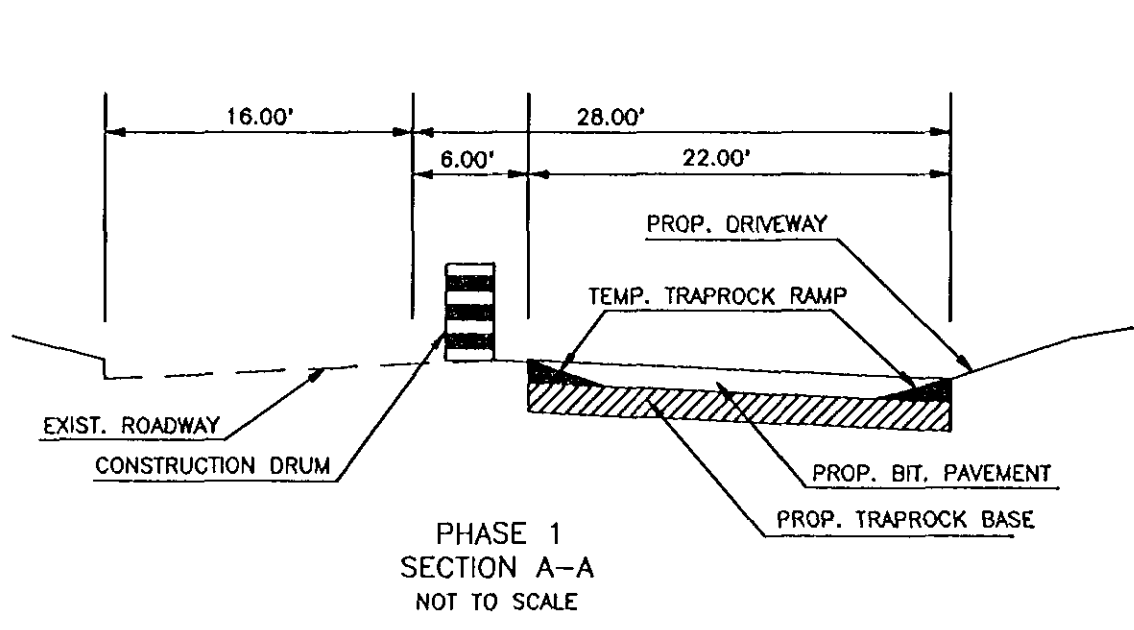


LOC PHAS.DWG

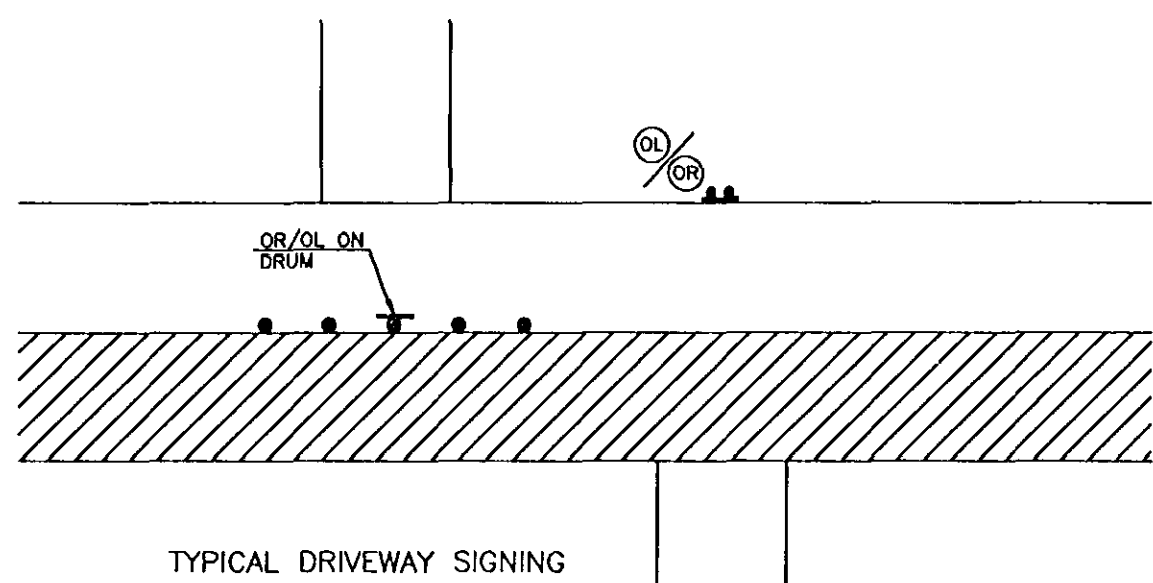

F.H.W.A. REGION NO.	STATE	TOWN	FED. AID PROJECT NO.	PROJ. NO.	YEAR	SHEET NO.	TOTAL SHEETS
1	CONN	HARTFORD	STPH 1882(1)	63-533	1996	8	19

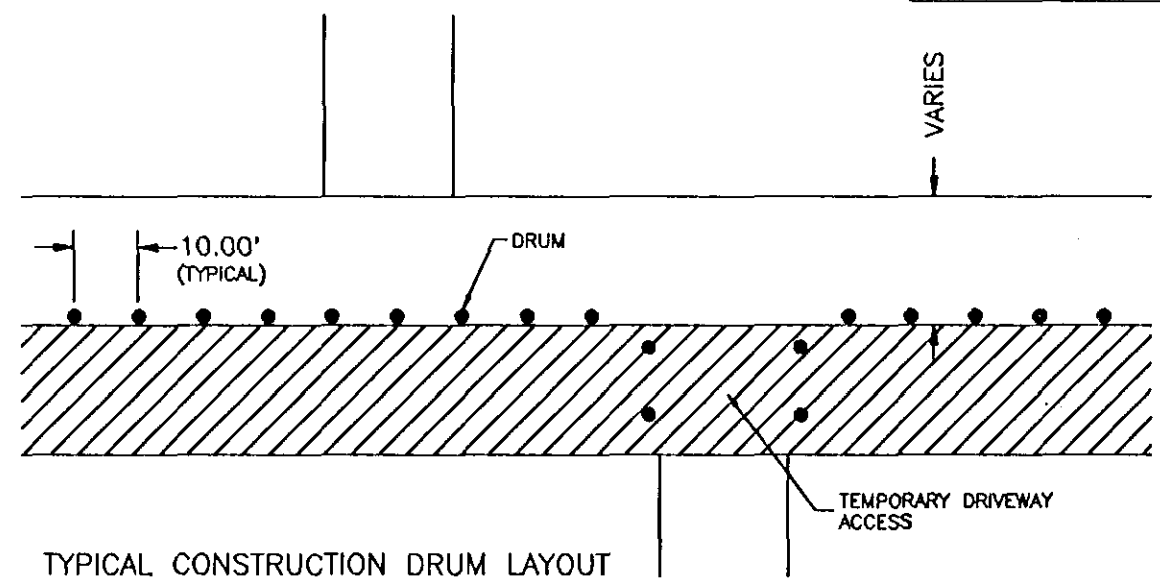


- * NO 21" EXCAVATION TO BE LEFT OPEN OVERNIGHT
- * TRAPROCK RAMPING ALONG CENTERLINE AND AT DRIVES TO BE 4:1 SLOPE
- * PLACEMENT, MAINTENANCE AND REMOVAL OF TRAPROCK RAMP TO BE INCLUDED IN PER TON UNIT COST OF ITEM # 37 "PROCESSED TRAPROCK BASE"

TRAPROCK RAMPING ALONG CENTERLINE IS TO ACT AS ADDITIONAL SAFE GUARD FOR PASSING VEHICLES. RAMP AT DRIVEWAYS SHALL BE MAINTAINED FOR ACCESS TO PROPERTIES DURING CONSTRUCTION. RAMP SHALL BE MAINTAINED UNTIL BASE COURSE OF BIT. CONCRETE IS INSTALLED. CONTRACTOR SHALL ENSURE TRAPROCK BASE MEETS COMPACTION SPECIFICATION PRIOR TO PAVING.


LEGEND

- RC STREET LEGALLY CLOSED
- L DETOUR (LEFT)
- R DETOUR (RIGHT)
- D DO NOT ENTER
- W WRONG WAY
- OL ONE WAY (LEFT)
- OR ONE WAY (RIGHT)
- LA LEFT ARROW
- RA RIGHT ARROW


CONTRACTOR SHALL ESTABLISH ONE WAY TRAFFIC LIMITS AND PLACE AND MAINTAIN ONE WAY SIGNS (OR/OL) AT EACH DRIVEWAY AS WORK PROGRESSES. MOVING AND MAINTENANCE OF ALL SIGNS TO BE INCLUDED IN THE UNIT COST OF BID ITEM #72, CONSTRUCTION SIGNS.

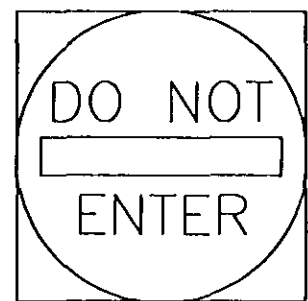


SIZE (INCHES)	SUPPORTS
30X30	1

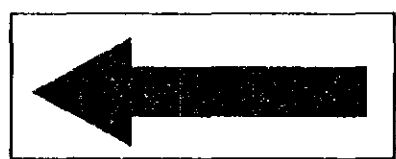


SIZE (INCHES)	SUPPORTS
(LA) 36X18	2
(RA) 36X18	2

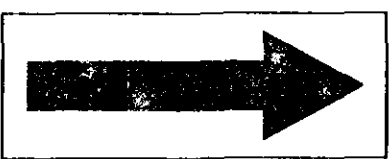

(RA)

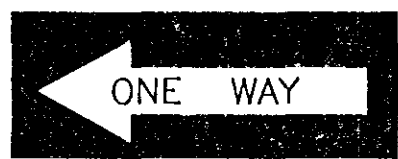


(OL)

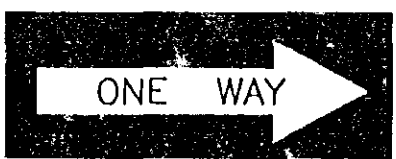

(OR)

SIZE (INCHES)	SUPPORTS
(OL) 36X12	2
(OR) 36X12	2

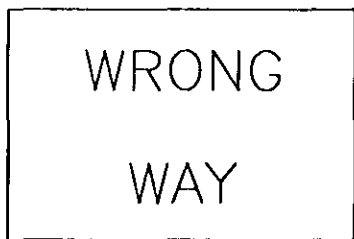

(R5-9)

SIZE (INCHES)	SUPPORTS
36X24	2

SIGNAGE TO CONFORM TO 'MANUAL ON UNIFORM TRAFFIC CONTROL DEVICES' AND TO BE PAID FOR AT THE SQUARE FOOT UNIT PRICE FOR BID ITEM #640 SIGN FACE SHEET ALUMINUM.

CITY OF HARTFORD, CONNECTICUT
DEPARTMENT OF PUBLIC WORKS
TRANSPORTATION SERVICES BUREAU

RECONSTRUCTION OF LOCUST STREET
TRAFFIC/CONSTRUCTION PHASING PLAN

SUBMITTED <i>R. Hume</i> PROJECT ENGINEER	RECOMMENDED <i>J. S.</i> MANAGER	APPROVED <i>S. M. Hume</i> CITY ENGINEER
DRAWN RJS. CHECKED	SCALE: NOT TO SCALE	DAYBOOK NO. 011343 DATE 1996 FILE NAME LOC PHAS.DWG
		SHEET 8 OF 19