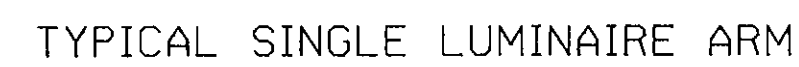
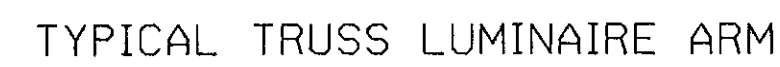


[illegible]

CLAMP PLATE	ASTM A36
BOLTS & NUTS	ASTM A325
PIPE	ASTM A36
BAR	ASTM A36

* 18" FROM TOP OF POLE

* 460 FROM TOP OF POLE

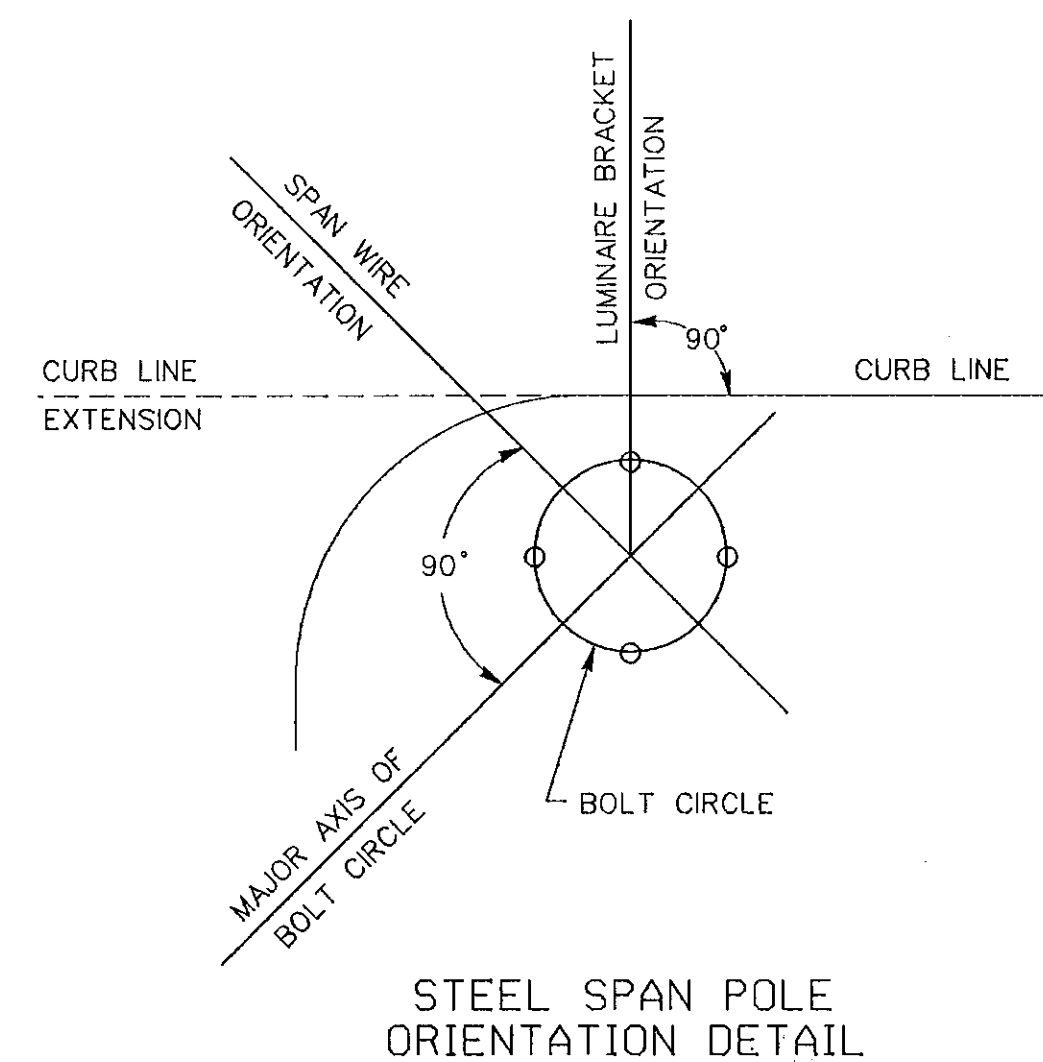
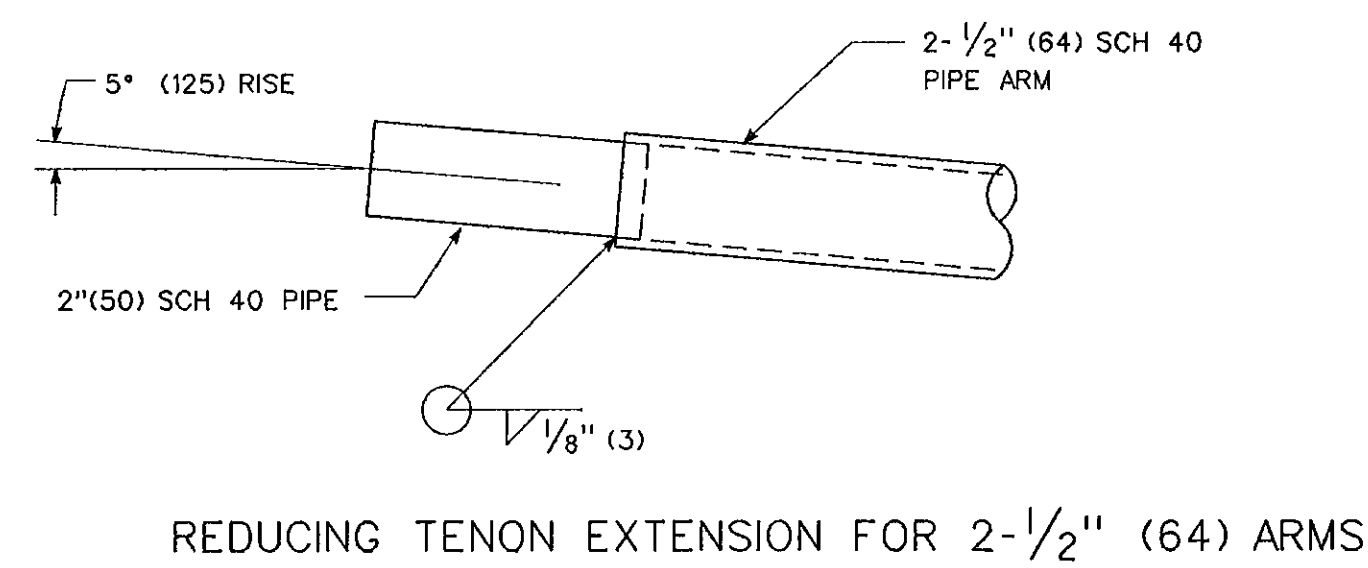



Diagram illustrating the components and dimensions of a typical steel span pole:

- 1" (25) SERVICE ENTRANCE FITTING
- SERVICE CLEVIS
- PORCELAIN INSULATOR
- STAINLESS STEEL BANDING
- SPAN WIRE POLE CLAMP
- TRAFFIC SIGNAL CABLE ENTRANCE FITTING

Dimensions:

- 6" (150)
- 12" (305)
- 18" (460) MIN.
- 3'-0" (900)
- SHAFT LENGTH

TYPICAL
STEEL SPAN POLE

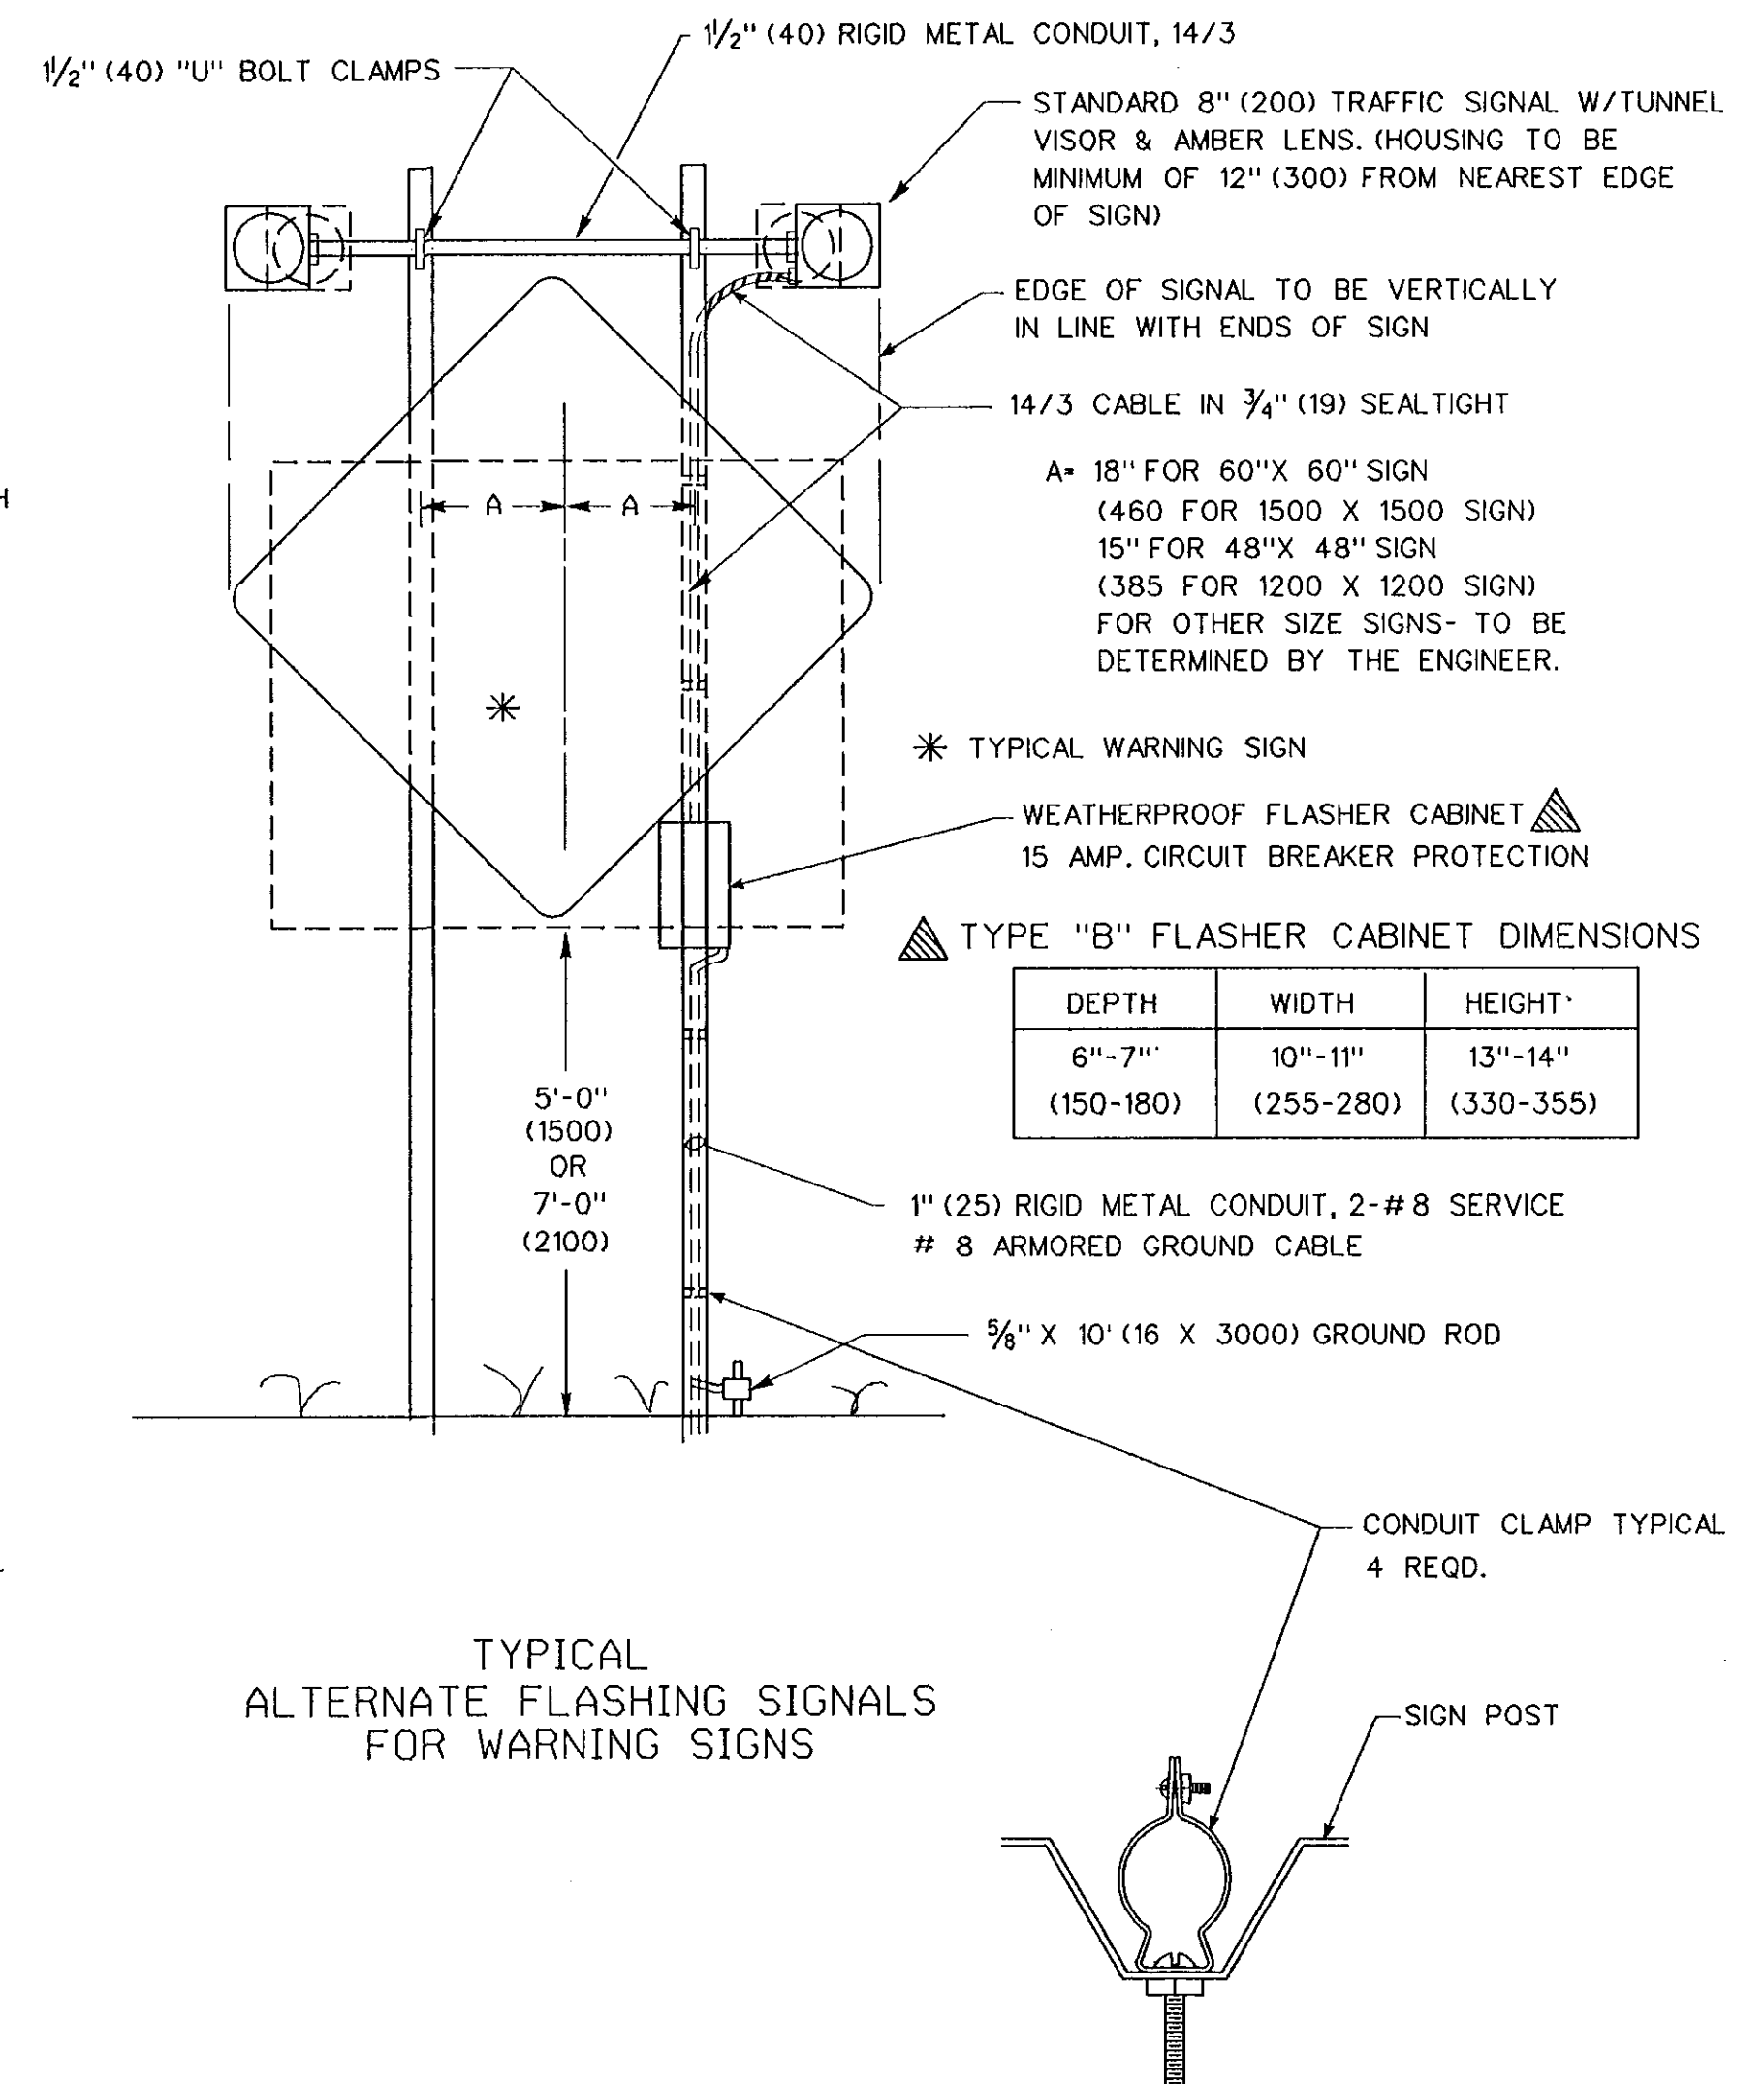

DIMENSIONS ARE IN ENGLISH (',")
AND IN METRIC UNITS (mm). \STANDE12.STD

CONNECTICUT
DEPARTMENT OF TRANSPORTATION
BUR. OF ENGINEERING & HWY. OPERATIONS
DIVISION OF TRAFFIC ENGINEERING

TYPICAL
STEEL SPAN POLE

FLASHING SIGNAL FOR WARNING SIGN

SUBMITTED BY M.J. GARVIE DATE 12-8-95
SUPERVISING ENG. - ELECTRICAL
APPROVED D.P. McCALL DATE 12-8-95
PRINCIPAL ENGINEER - ELECTRICAL

SCALE	NONE	ORIGINAL SIGNED	12
-------	------	-----------------	----