


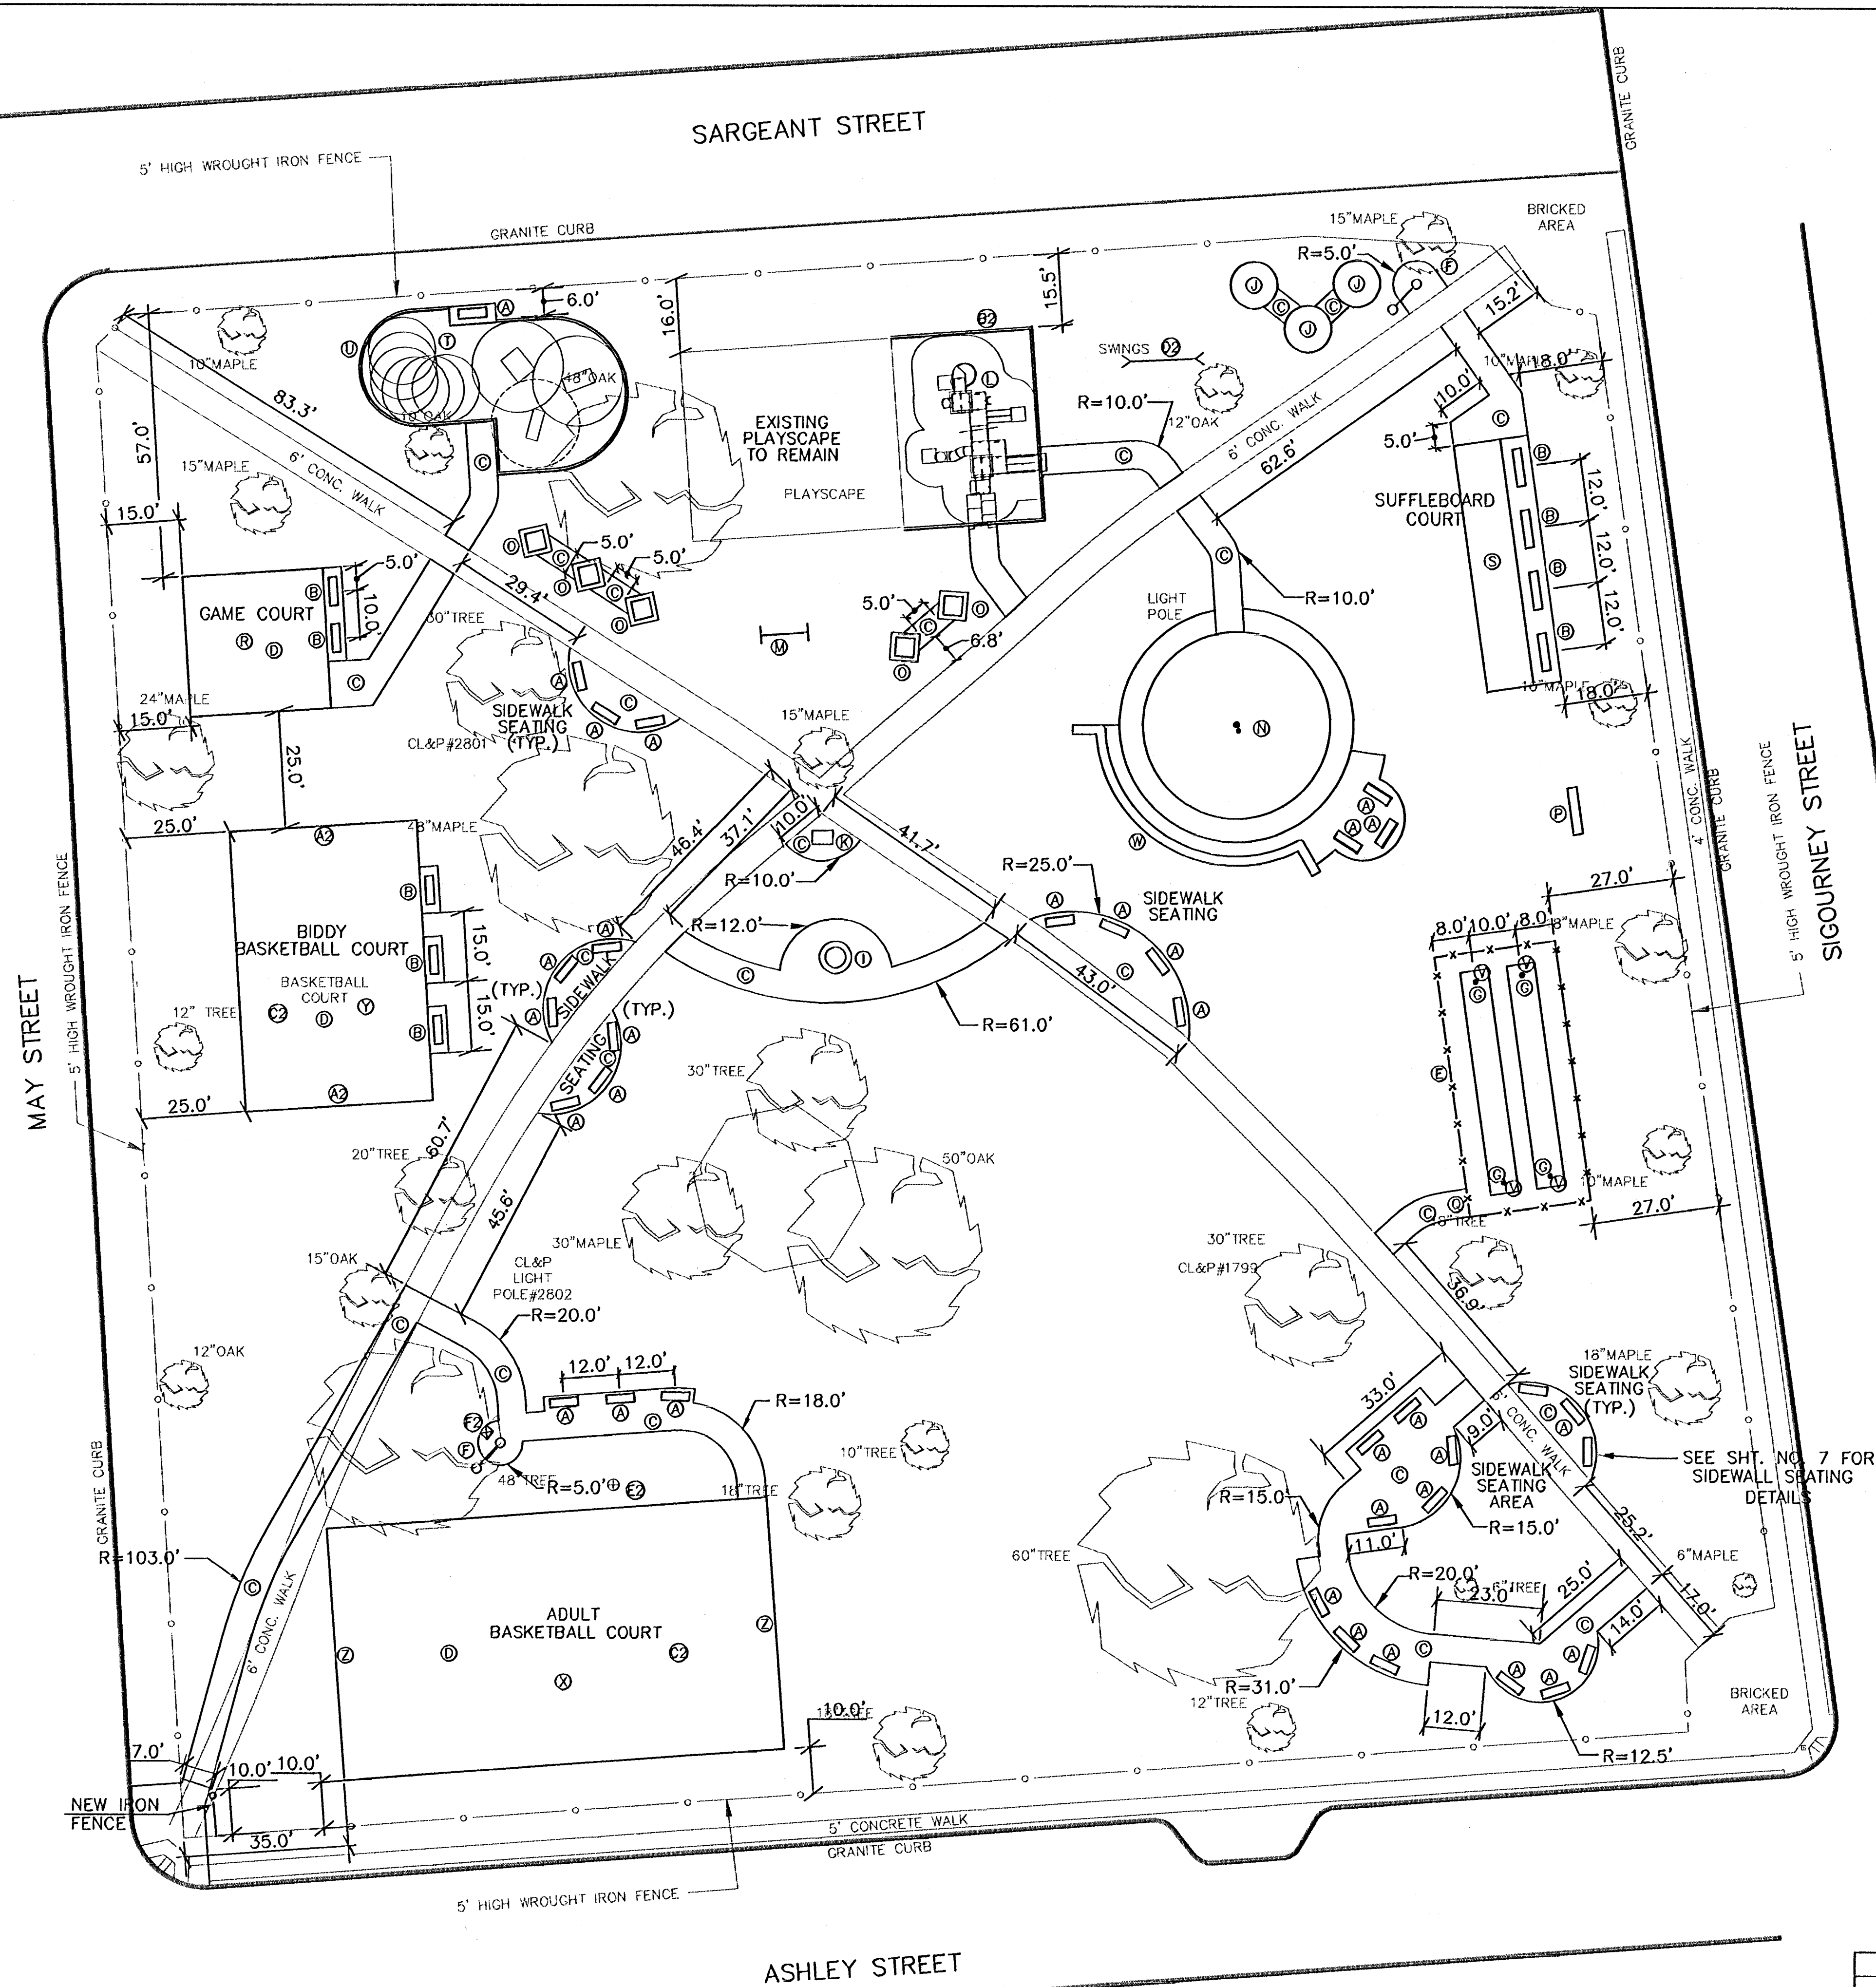

SITE LAYOUT NOTES

- 1) SANDBLAST AND REPAINT PERIMETER FENCE. REMOVE ALL RUST AND LOOSE PAINT. PAINT FENCE WITH ONE (1) COAT OF PRIMER AND TWO (2) COATS OF BLACK PAINT. REPAIR IRON PICKETS AS NECESSARY. ONLY GOLD LEAF LETTERING SHALL REMAIN. (BID ITEM #354)
- 2) UNLESS OTHERWISE NOTED, BENCHES ARE 6' WIDE WITH BACKS. SEE DETAILS SHEET 7.
- 3) 48" CHAIN LINK FENCE AROUND HORSESHOE PITS TO BE A MINIMUM OF 8' FROM STAKE.
- 4) REPAIR PORTIONS OF EXISTING 6' CONCRETE WALK THAT APPEAR TO BE TRIPPING HAZARDS. SHIFTING SLABS SHOULD BE REPLACED. EXTENTS OF THIS WORK IS AS DIRECTED BY THE ENGINEER. (BID ITEM #21)

DESIGNATION	DESCRIPTION	BID ITEM #	COMMENTS
(A)	8' BENCH	334A	SEE SHT. 7 FOR DETAILS
(B)	8' BENCH	334B	SEE SHT. 7 FOR DETAILS
(C)	5" CONC. WALK	21C	SEE SHT. 7 FOR DETAILS
(D)	3" BIT. SURFACE	24	SEE SHT. 8 FOR DETAILS
(E)	4' C.L. FENCE	321A	SEE SHT. 7 FOR DETAILS
(F)	WATER FOUNTAIN & DRYWELL	324B	SEE SHT. 7 FOR DETAILS
(G)	HORSESHOE PIT	348	SEE SHT. 8 FOR DETAILS
(H)	SHUFFLEBOARD	21D	SEE SHT. 8 FOR DETAILS/LAYOUT
(I)	KIOSK	326B	SEE SHT. 7 FOR DETAILS
(J)	CHECKER TABLES	343	SEE SHT. 8 FOR DETAILS
(K)	MEMORIAL	367B	SEE SHT. 7 FOR DETAILS
(L)	PLAYSCAPE	346	SEE SHT. 10, 13, & 14
(M)	BABY SWINGS	342	---
(N)	SPRAY POOL	325	SEE SHT. 11 & 12
(O)	PICNIC TABLES	326A	SEE SHT. 7 FOR DETAILS
(P)	PARK SIGN	367A	SEE SHT. 7 FOR DETAILS
(Q)	4' SWING GATE	323	SEE SHT. 7 FOR DETAILS
(R)	GAME COURT	---	SEE SHT. 8 FOR LAYOUT
(S)	5" SLAB	21D	SEE SHT. 8 FOR DETAILS
(T)	PRECAST FORMS	346A	SEE SHT. 9, 13, & 14
(U)	PRECAST EDGING	1C&D	SEE SHT. 14
(V)	2" BIT. SURFACE	24A	SEE SHT. 8 FOR DETAILS
(W)	SEAT WALL	605	SEE SHT. 14 FOR DETAILS
(X)	ADULT BASKETBALL COURT	---	SEE SHT. 8 FOR LAYOUT
(Y)	BIDDY BASKETBALL COURT	---	SEE SHT. 8 FOR LAYOUT
(Z)	ADULT BASKETBALL STANDARD	328	SEE SHT. 8 FOR DETAILS
(1)	BIDDY BASKETBALL STANDARD	356	SEE SHT. 8 FOR DETAILS
(2)	8"x8" TIMBER BORDER	338A	SEE SHT. 10 & 13
(3)	ACRYLIC COLOR SYSTEM	352	SEE SHT. 8 FOR DETAILS
(4)	RELOCATED SWINGS	361	---
(5)	DRY WELL	324C	SEE SHT. 5 & 6 FOR DETAILS
(6)	CURB STOP w/ DWYER 6" GATE	124A	SEE SHT. 8 FOR DETAILS

CITY OF HARTFORD, CONNECTICUT
DEPARTMENT OF PUBLIC WORKS
TRANSPORTATION SERVICES BUREAU

SITE LAYOUT PLAN

SUBMITTED				RECOMMENDED		APPROVED	
PROJECT ENGINEER				MANAGER		CITY ENGINEER	
2	5/30/97	AS PER REVIEW COMMENTS	M.E.M.	DRAWN	MEM	SCALE: 1"=20'	DATEBOOK NO. 011361 JUNE 2, 1997
1	5/97	AS PER REVIEW COMMENTS	M.E.M.	CHECKED	INDS.	DATE	FILE NAME
NO.	DATE	DESCRIPTION	BY				