



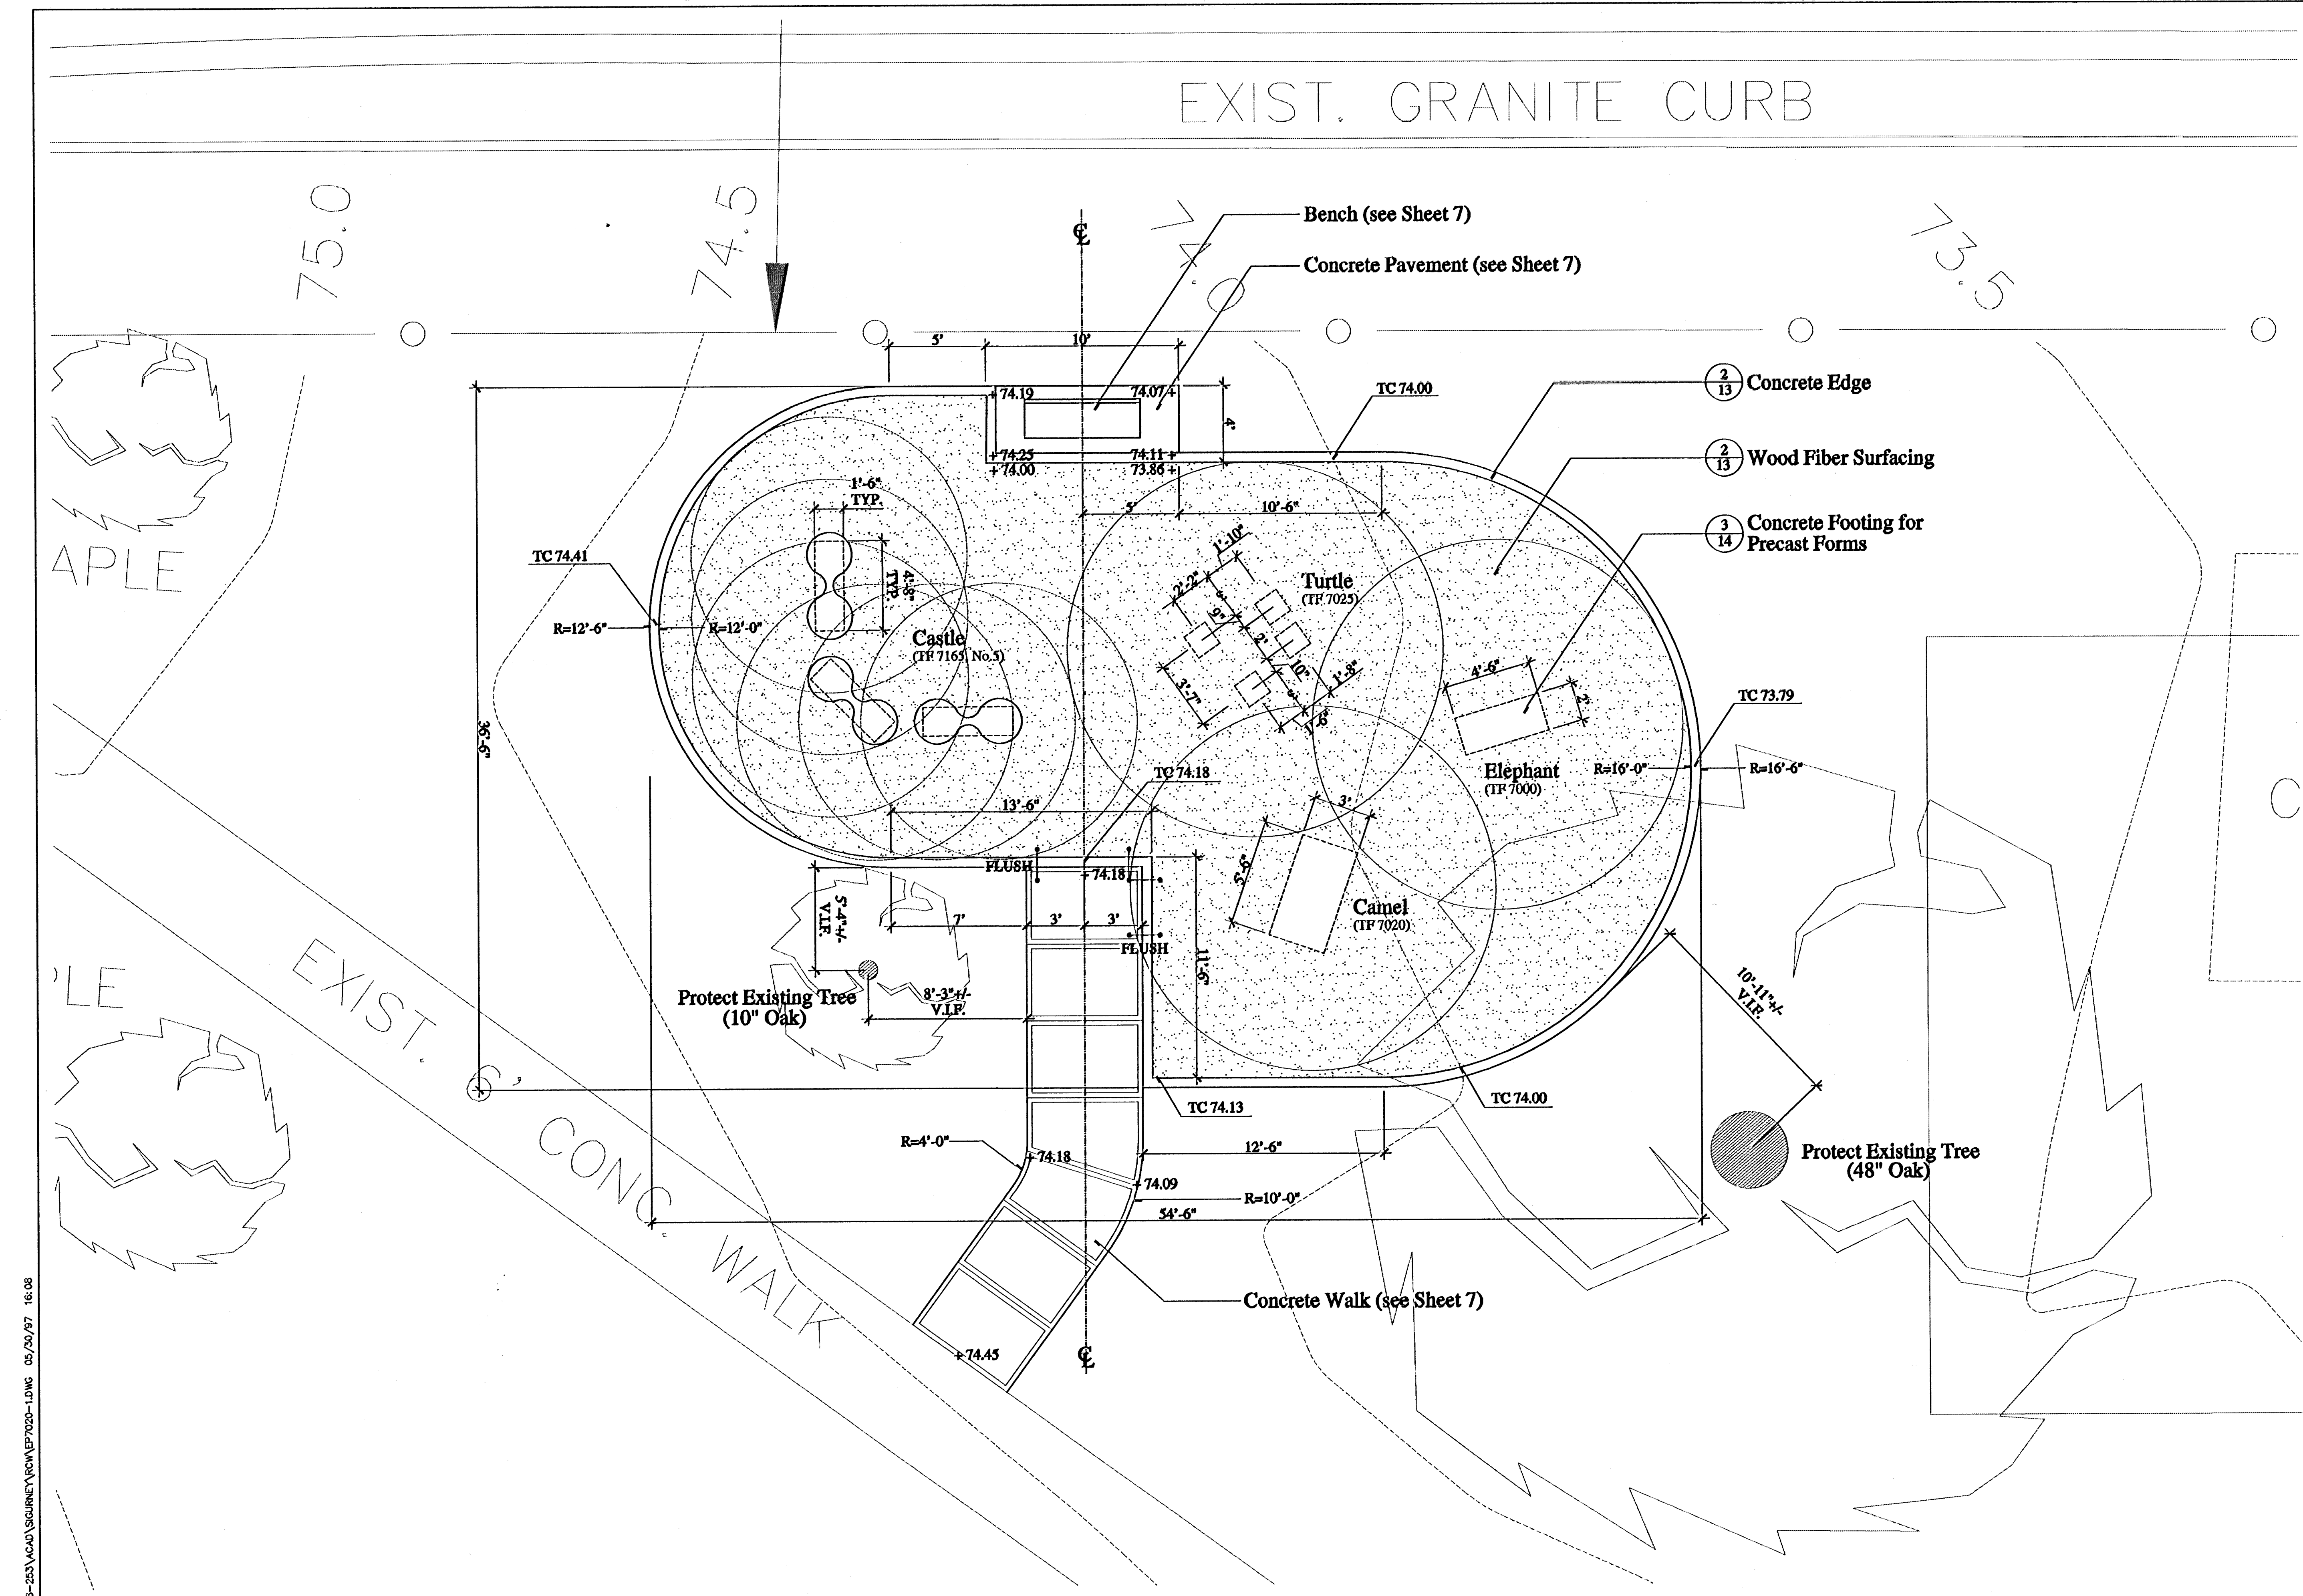

Note:
1. Spot elevations are based on assumed grades, and will need to be verified by the Contractor. Notify the Landscape Architect of any discrepancies prior to proceeding.

Enlargement Area 1: Precast Concrete Forms Play Area

Scale: 1/4" = 1'-0"

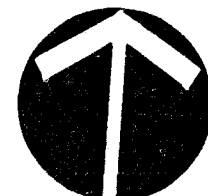

2	5/30/97	AS PER REVIEW COMMENTS	
1	5/97	AS PER REVIEW COMMENTS	
NO.	DATE	DESCRIPTION	BY

Landscape Architects Urban Designers Land Planners		
Richter Cegan Webb		
Avon Park North Box 567 Avon, Connecticut 06001 (203) 678-0669		
CITY OF HARTFORD, CONNECTICUT DEPARTMENT OF PUBLIC WORKS TRANSPORTATION SERVICES BUREAU		
SIGOURNEY SQUARE PARK Enlargement Plan 1: Precast Concrete Forms Play Area Layout and Grading		
SUBMITTED	RECOMMENDED	APPROVED
PROJECT ENGINEER	MANAGER	CITY ENGINEER
DRAWN	SCALE: 1/4" = 1'-0"	DAYBOOK NO. 011361 DATE May 16, 1997 FILE NAME
CHECKED		SHEET 9 OF 14

FILE NAME: S:\SIGOURNEY\98-253\ACAD\SIGOURNEY\ROW\EP7020-1.DWG 05/20/97 16:08