


29/c

629/c

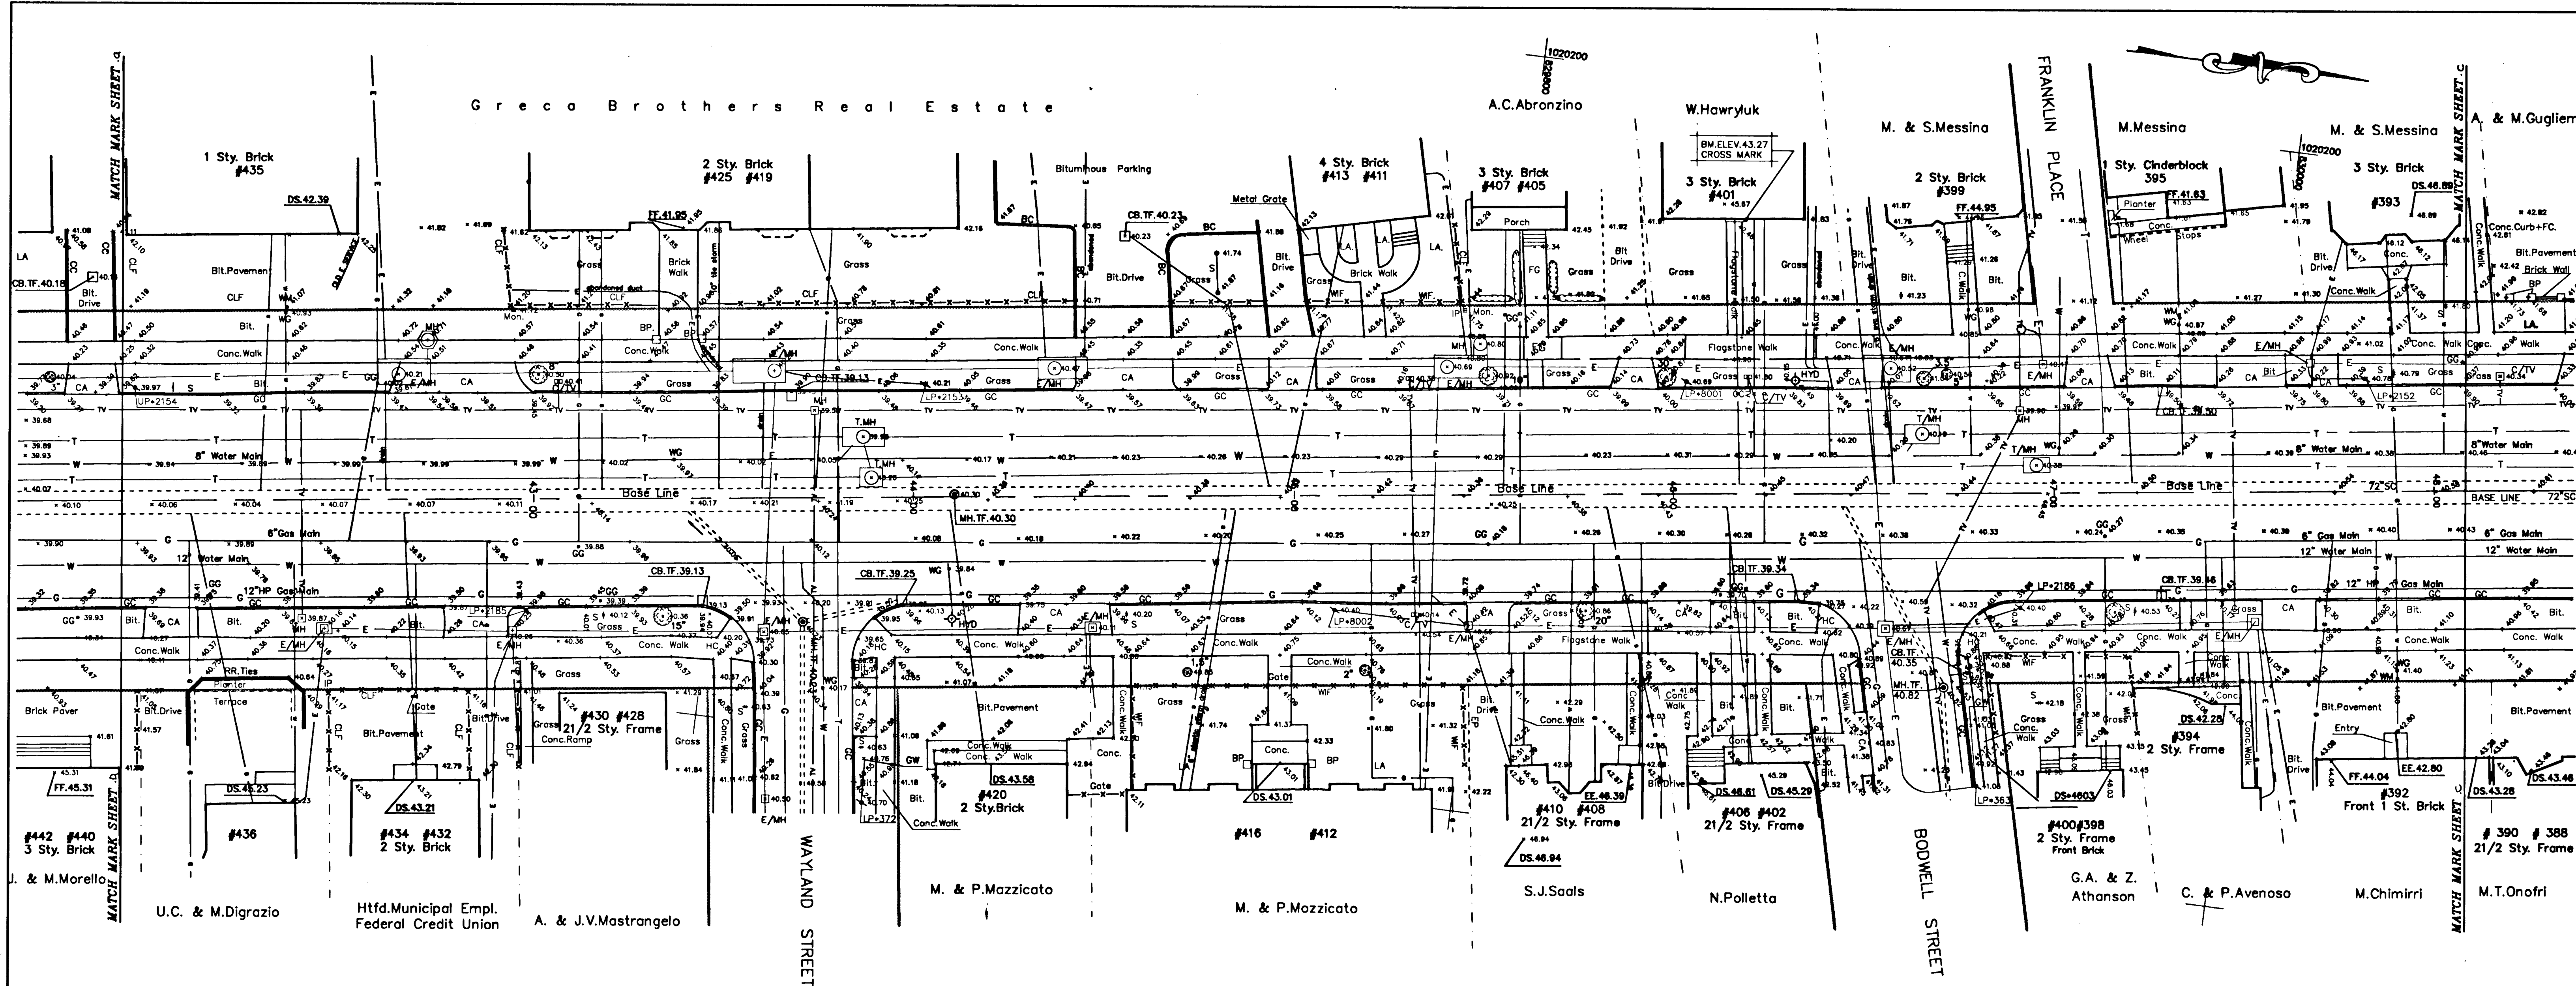

LEGEND

BA = Bituminous Apron	FC = Fence	S = Sign
BP = Brick Paver	FG = Flagstone	SC = Sewer (combined)
BPA = Brick Pillar	FF = First Floor Elevation	SS = Sewer (sanitary)
Bit = Bituminous	G = Gas	ST = Sewer (storm)
BC = Bituminous Curb	GG = Gas Gate	SP = Stand Pipe
BL = Bollard	GC = Granite Curb	TF = Top of Frame
BM = Bench Mark	GW = Guy Wire	T = Telephone Conduit
CA = Concrete Apron	HC = Handicapped Ramp	T/MH = Telephone Manhole
C = Concrete	HR = Hand Rail	TV = Cable Television
CC = Concrete Curb	Hyd = Hydrant	TR = Traffic Control
CW = Concrete Walk	IP = Iron Pipe	T = Tree (size of trunk shown)
CB = Catch Basin	LA = Landscaped Area	W = Water
CTV = Cable Television Structure	LP = Light Pole	WG = Water Gate
CLF = Chain Link Fence	MB = Mail Box	WM = Water Meter
DS = Door Sill Elevation	MBG = Metal Beam Railing	WS = Wheel Stop
E = Electric	MH = Man Hole	WIF = Wrought Iron Fence
EE = Entrance Elevation	MP = Metal Pole	YD = Yard Drain
E/MH = Electric Man Hole	Mon = Monument	- - - = Property Line
ELEV = Elevation	P = Pole	- - - - = Base Line
EP = Edge of Pavement	RW = Retaining Wall	


GENERAL NOTES

ELEVATIONS ARE BASED ON N.G.S. DATUM.
COORDINATES ARE BASED ON NORTH AMERICAN DATUM OF 1983.

NOTE:
EXISTING UNDERGROUND STRUCTURES OR SERVICES ARE SHOWN IN AS NEAR THEIR CORRECT POSITION AS POSSIBLE. HOWEVER, ALL SUCH LOCATIONS ARE APPROXIMATE ONLY AND ALL SUCH STRUCTURES OR SERVICES MAY NOT BE SHOWN.

CALL BEFORE YOU DIG
TO INSURE SAFE, TROUBLE-FREE EXCAVATING. TO LOCATE UNDERGROUND UTILITY PIPE AND CABLE ANYWHERE IN CONNECTICUT, CALL 48 HOURS IN ADVANCE.
TOLL FREE, STATEWIDE 1-800-922-4455

City of Hartford, Connecticut
Johnson and Richter, Inc.
Landscape Architect/Urban Designer
Aron, Connecticut
Buck & Buck
Civil Engineers
Hartford, Connecticut
Barkas & Mess, Inc.
Traffic Engineer
Branford, Connecticut
Clarke-Tannocino, Inc.
Architect
Hartford, Connecticut
Igor Vechesloff
Surveyor
Hartford, Connecticut

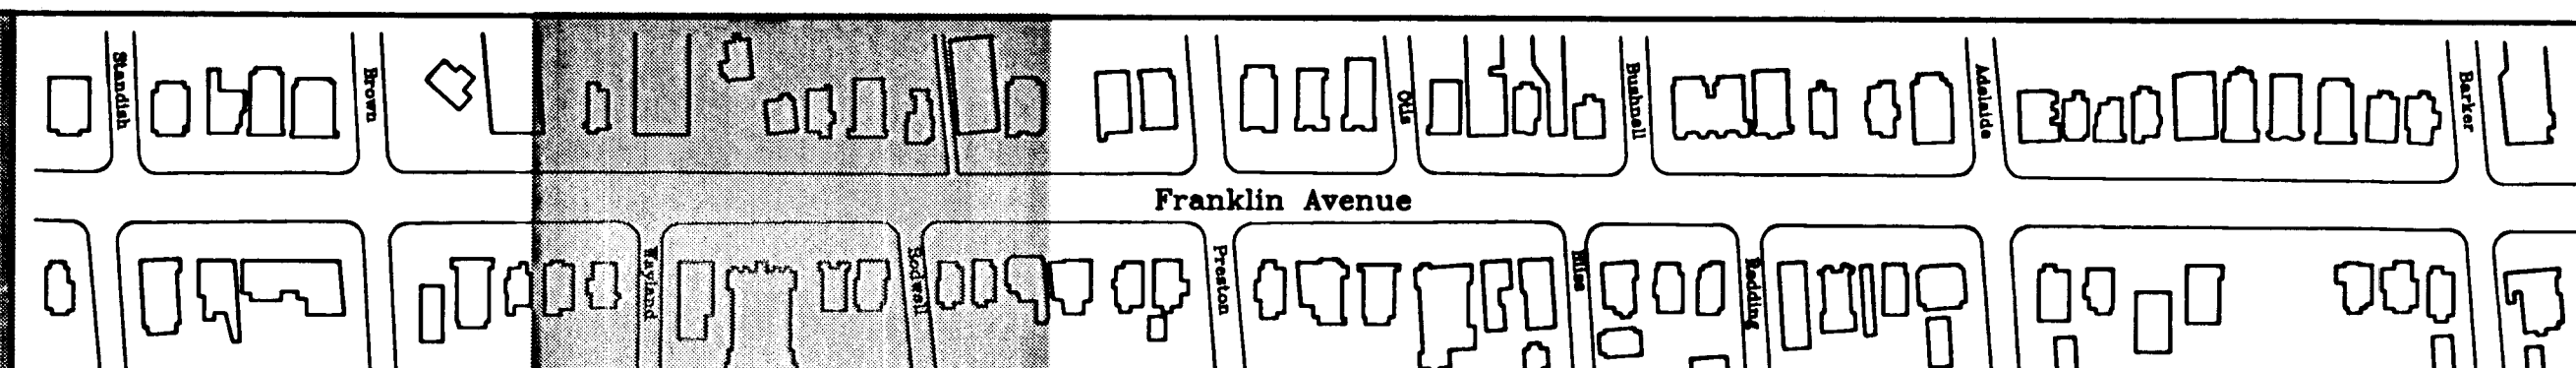

STREETSCAPE IMPROVEMENTS PROJECT
FRANKLIN AVENUE

Scale: 1"=20'
Date: 7-06-93
Revisions:
Daybook No. 011121
Sheet Title
SURVEY
Dwg. IV
Chk. MBW
Sheet No. 1. b

629/c