
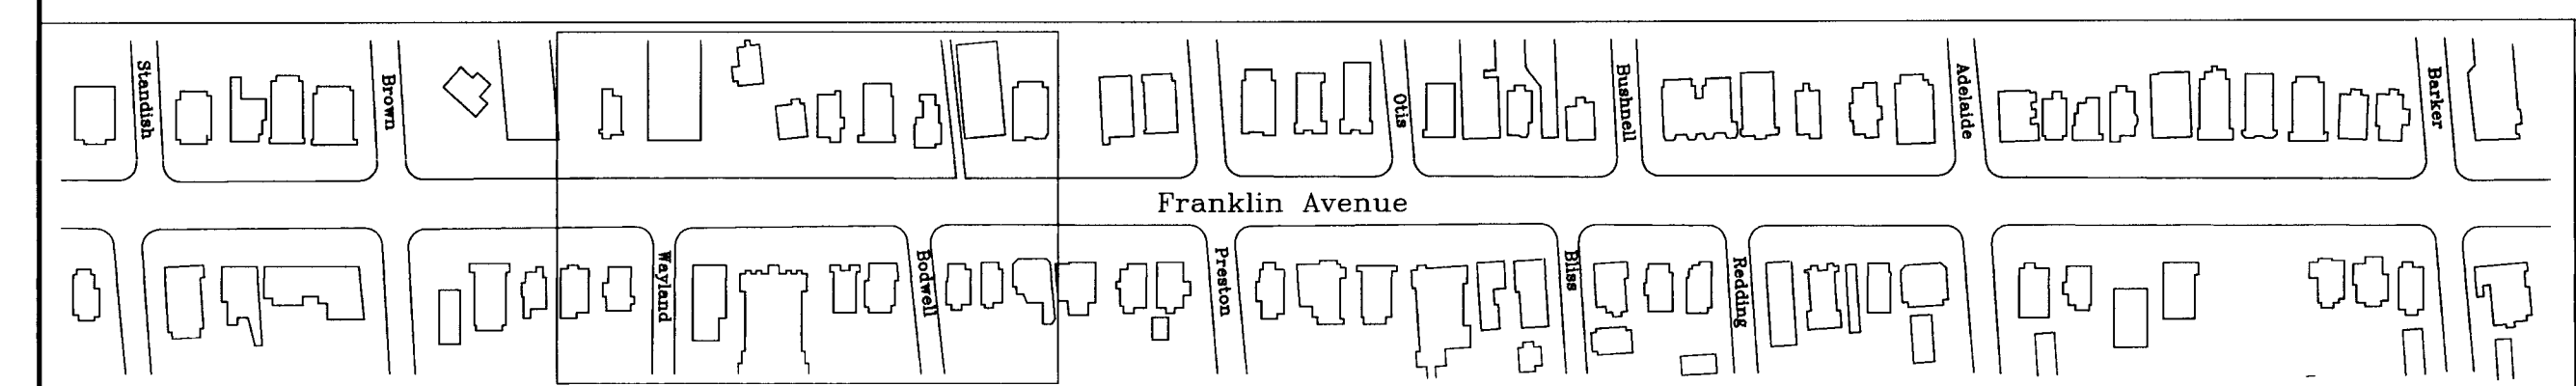


629/ccc

629/ccc

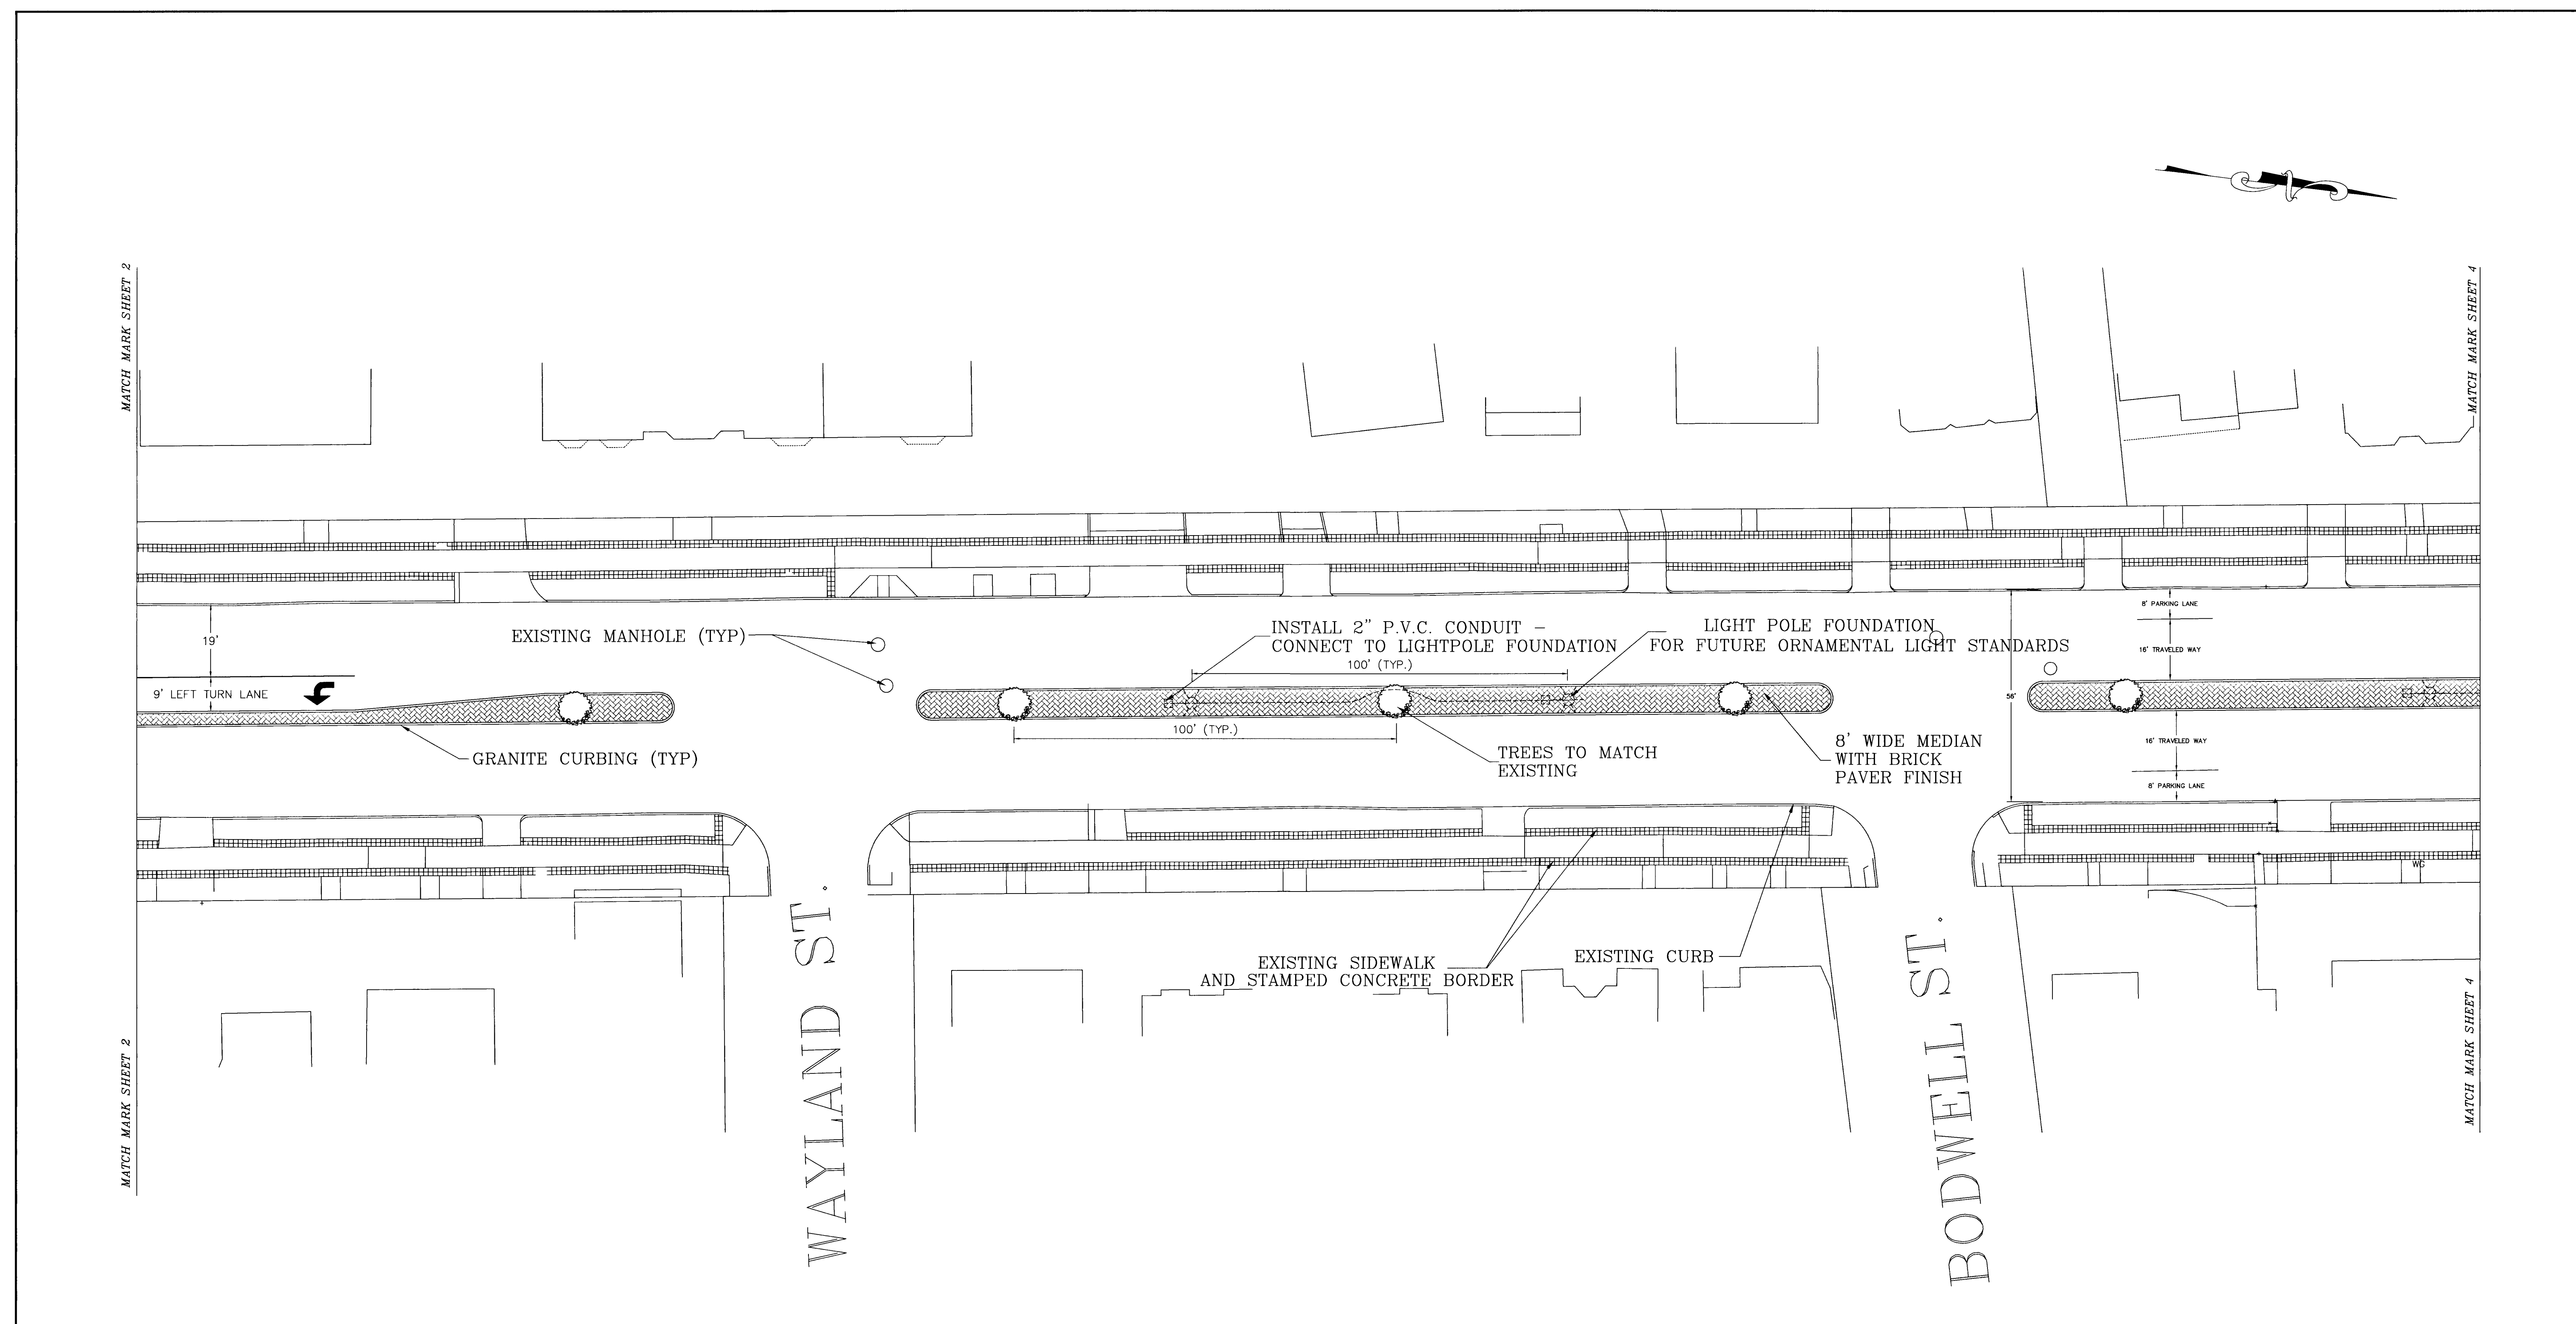

PROPOSED MEDIAN INSTALLATION
FRANKLIN AVENUE

CITY OF HARTFORD, CONNECTICUT DEPARTMENT OF PUBLIC WORKS TRANSPORTATION SERVICES BUREAU			
FRANKLIN AVENUE STREETScape IMPROVEMENTS			
SUBMITTED PROJECT ENGINEER		RECOMMENDED MANAGER	APPROVED CITY ENGINEER
DRAWN C.D. CHECKED J.S.	SCALE: HORZ. 1"= 20'	DAYBOOK NO. 011121 DATE AUGUST 19, 1997 FILE NAME GRAD2.DWG	
			SHEET 3 OF 8

629/ccc

629/ccc