


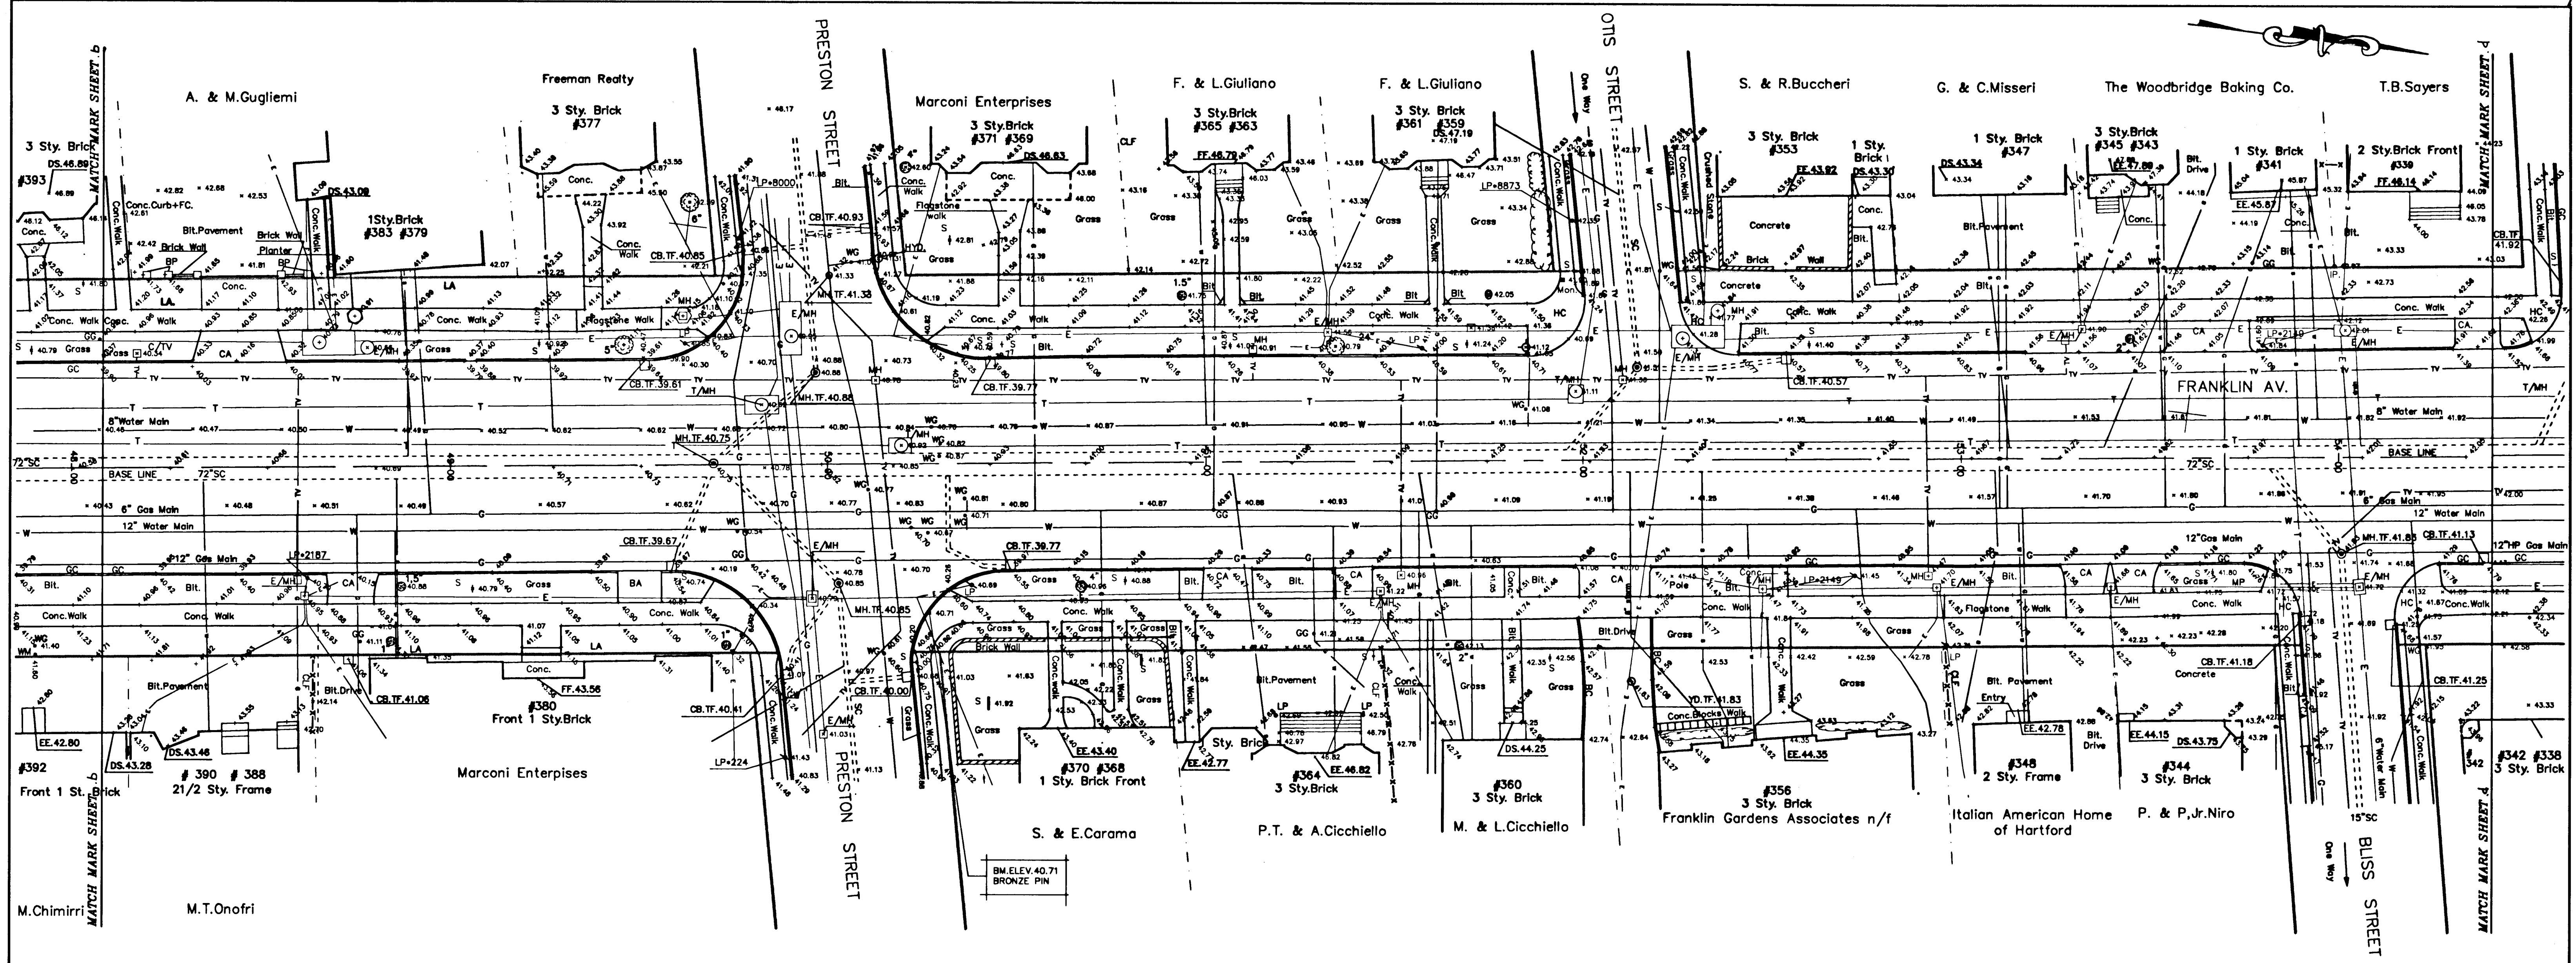

LEGEND					
BA	=	Bituminous Apron	FC	=	Fence
BP	=	Brick Paver	FG	=	Flagstone
BPA	=	Brick Pillar	FF	=	First Floor Elevation
Bit	=	Bituminous	G	=	Gas
BC	=	Bituminous Curb	GG	=	Gas Gate
BL	=	Bollard	GC	=	Granite Curb
BM	=	Bench Mark	GW	=	Guy Wire
CA	=	Concrete Apron	HC	=	Handicapped Ramp
C	=	Concrete	HR	=	Hand Rail
CC	=	Concrete Curb	Hyd	=	Hydrant
CW	=	Concrete Walk	IP	=	Iron Pipe
CB	=	Catch Basin	LA	=	Landscape Area
CTV	=	Cable Television Structure	LP	=	Light Pole
CLF	=	Chain Link Fence	MB	=	Mail Box
DS	=	Door Sill Elevation	MBG	=	Metal Beam Railing
E	=	Electric	MH	=	Man Hole
EE	=	Entrance Elevation	MP	=	Metal Pole
E/MH	=	Electric Man Hole	Mon	=	Monument
ELEV	=	Elevation	P	=	Pole
EP	=	Edge of Pavement	RW	=	Retaining Wall
			S	=	Sign
			SS	=	Sewer (combined)
			SC	=	Sewer (sanitary)
			ST	=	Sewer (storm)
			SP	=	Stand Pipe
			TF	=	Top of Frame
			T	=	Telephone Conduit
			T/MH	=	Telephone Manhole
			TV	=	Cable Television
			TR	=	Traffic Control
			T	=	Tree (size of trunk shown)
			W	=	Water
			WG	=	Water Gate
			WM	=	Water Meter
			WS	=	Wheel Stop
			WF	=	Wrought Iron Fence
			YD	=	Yard Drain
			---	=	Property Line
			---	=	Base Line

GENERAL NOTES

ELEVATIONS ARE BASED ON N.G.S. DATUM.

COORDINATES ARE BASED ON NORTH AMERICAN DATUM OF 1983.

NOTE: EXISTING UNDERGROUND STRUCTURES OR SERVICES ARE SHOWN IN AS NEAR THEIR CORRECT POSITION AS POSSIBLE. HOWEVER, ALL SUCH LOCATIONS ARE APPROXIMATE ONLY AND ALL SUCH STRUCTURES OR SERVICES MAY NOT BE SHOWN.

CALL BEFORE YOU DIG TO INSURE SAFE, TROUBLE-FREE EXCAVATING. TO LOCATE UNDERGROUND UTILITY PIPE AND CABLE ANYWHERE IN CONNECTICUT, CALL 48 HOURS IN ADVANCE. TOLL FREE, STATEWIDE 1-800-922-4455

City of Hartford, Connecticut

Johnson and Richter, Inc.
Landscape Architect/Urban Designer
Avon, Connecticut

BFW
Electrical Engineer
Avon, Connecticut

Clarke-Tamaccio, Inc.
Architect
Hartford, Connecticut

Buck & Buck
Civil Engineers
Hartford, Connecticut

Barkan & Moss, Inc.
Traffic Engineer
Branford, Connecticut

Igor Vechesloff
Surveyor
Hartford, Connecticut

Franklin Avenue

STREETSCAPE IMPROVEMENTS PROJECT

FRANKLIN AVENUE

Hartford, Connecticut

Scale: 1"=20'

Date: 7-06-99

Revisions:

Daybook No. 011121

Sheet Title: SURVEY

Dwg. IV

Chk. MBW

Sheet No. 1. c