


LEGEND

- (A) ——— EXISTING SIDEWALK TO REMAIN
- (B) ——— PROPOSED BITUMINOUS WALK
- (C) ——— PROPOSED BITUMINOUS DRIVE
- (D) ——— PROPOSED SPECIALTY WALK TO MATCH EXISTING
- (E) ——— PROPOSED CONCRETE WALK
- EXIST. TOP OF CURB GRADE
- EXIST. AND PROP. GUTTER GRADE
- EXISTING CURB TO REMAIN
- PROPOSED SPOT GRADE
- EXISTING GRANITE CURB TO BE RESET ON NEW BASE
- PROPOSED NEW GRANITE CURB
- PROPOSED DECORATIVE CONC. BANDS ON EXISTING CONCRETE WALK
- PROPOSED FULL WIDTH CONCRETE WALK WITH DECORATIVE CONC. BANDS

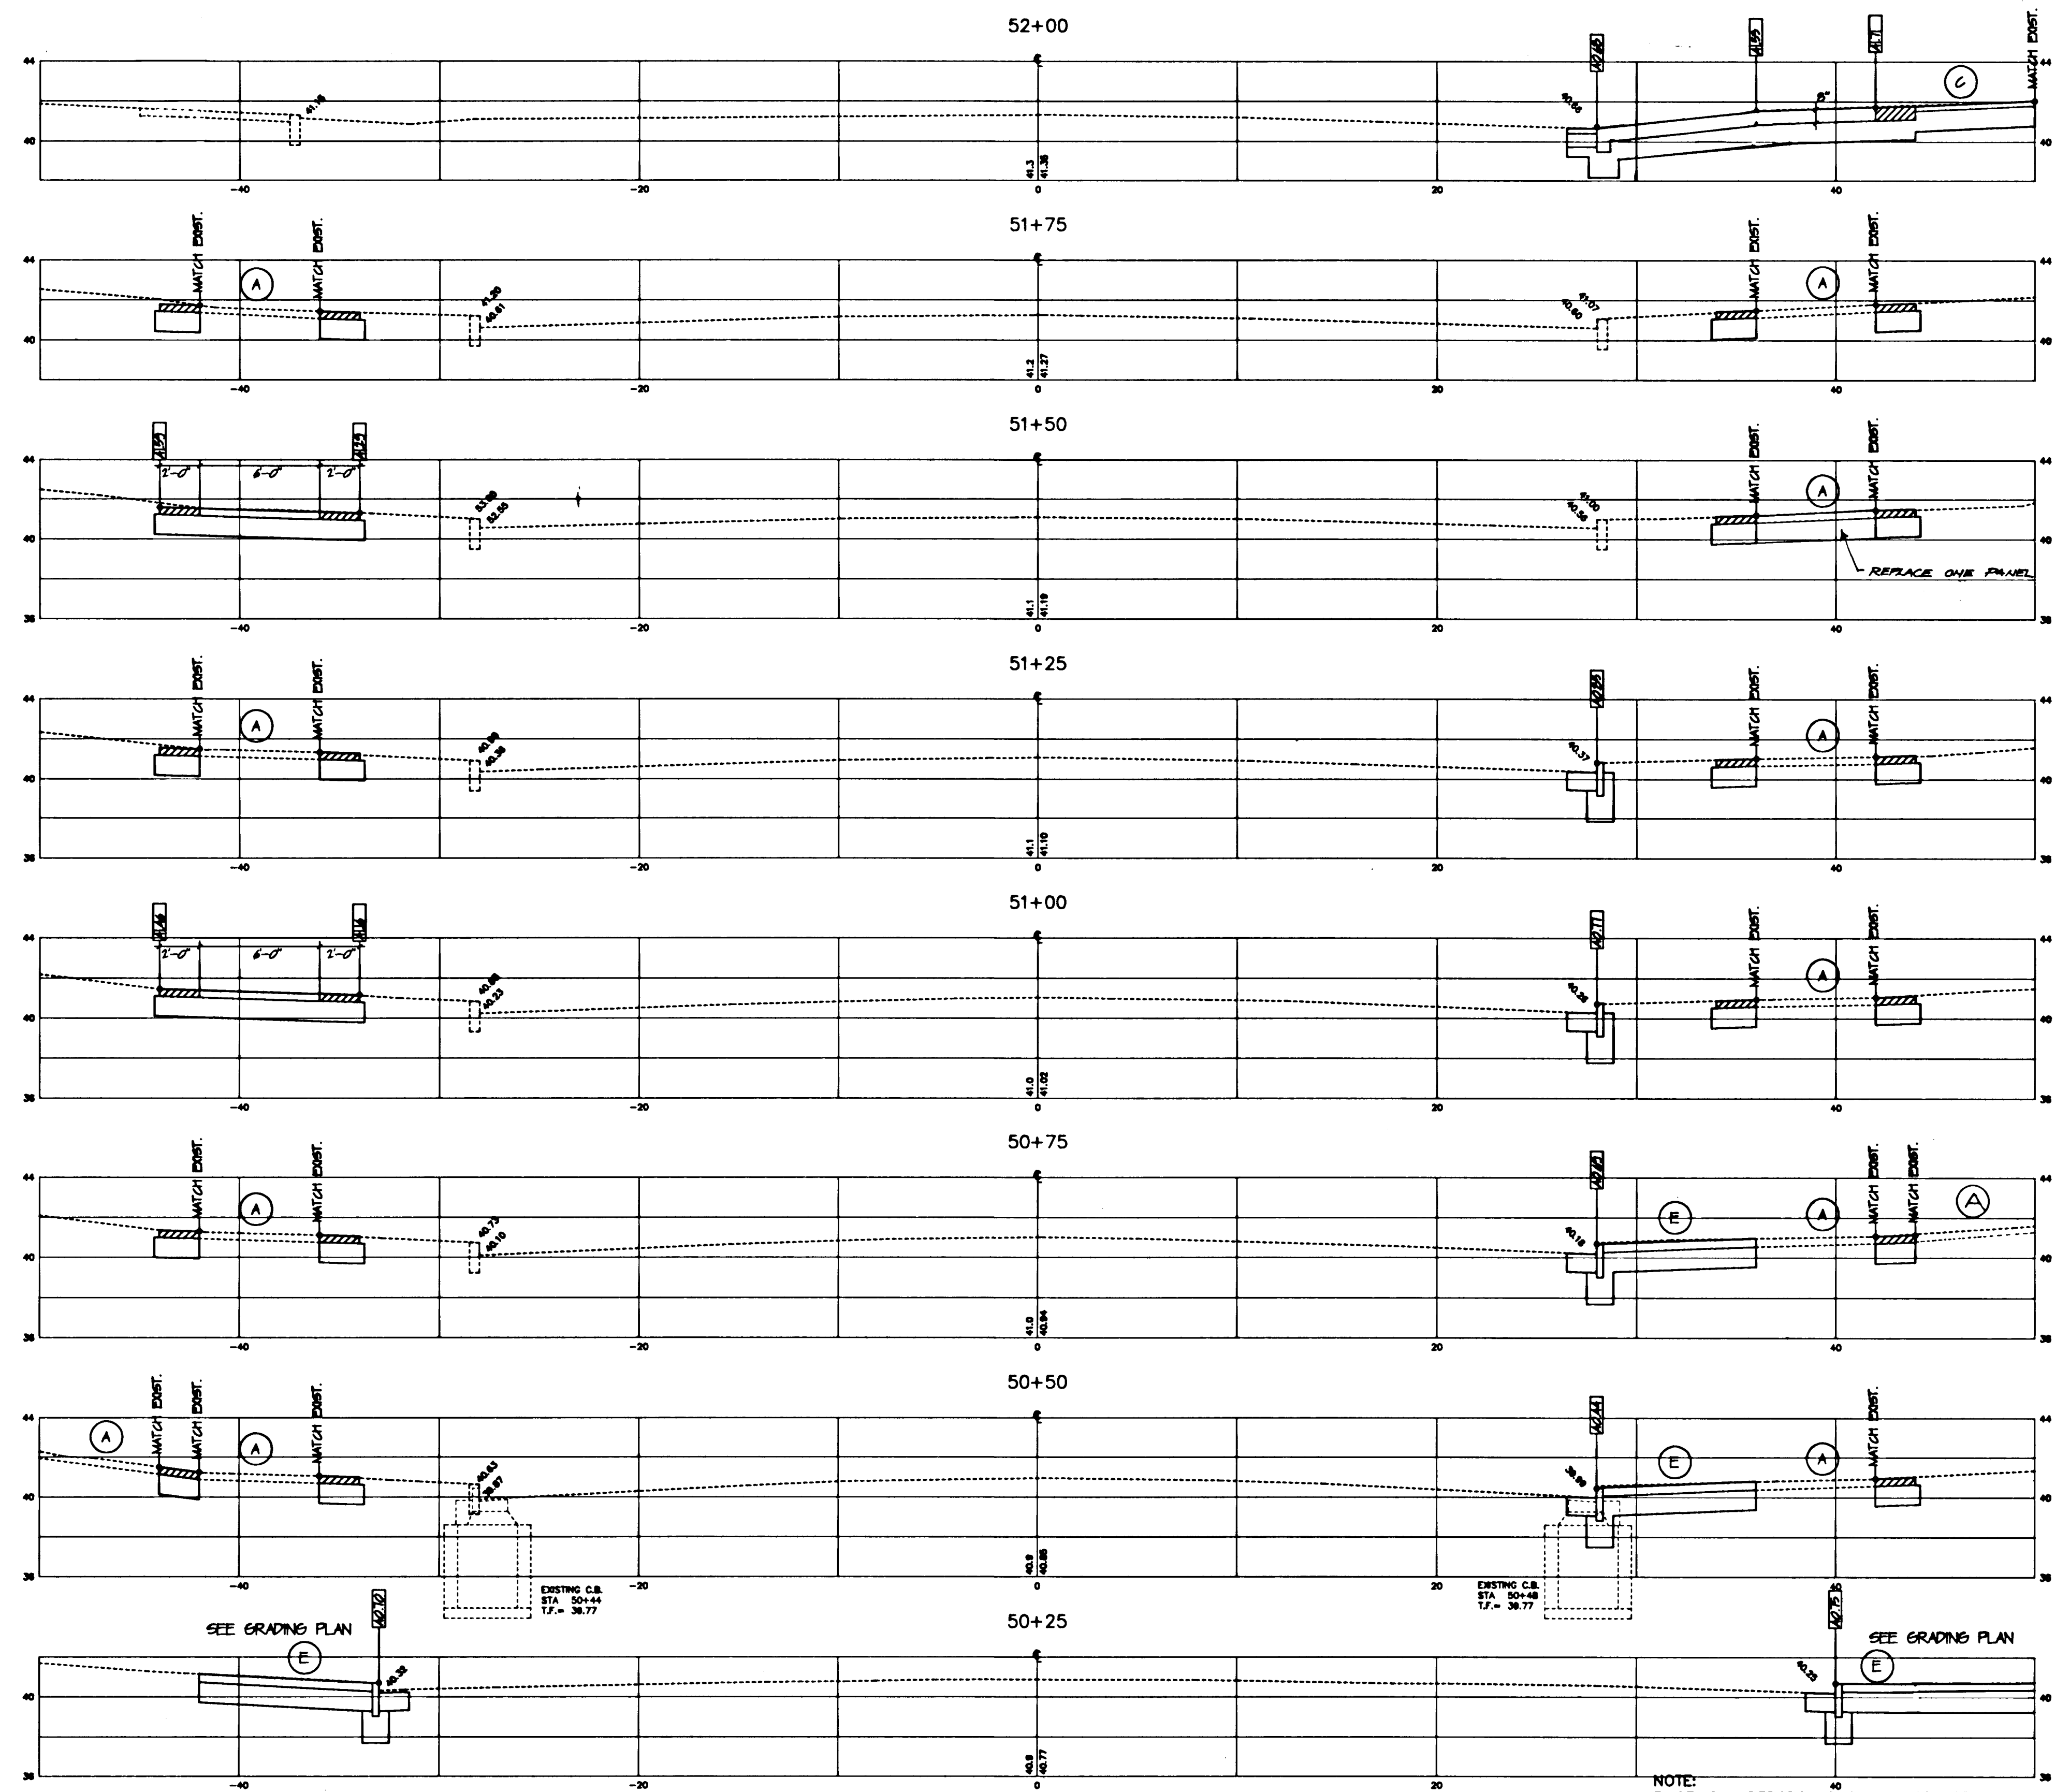


NOTE:
EXISTING UNDERGROUND STRUCTURES OR SERVICES ARE SHOWN IN AS NEAR
THEIR CORRECT POSITION AS POSSIBLE. HOWEVER, ALL SUCH LOCATIONS
ARE APPROXIMATE ONLY AND ALL SUCH STRUCTURES OR SERVICES MAY
NOT BE SHOWN.

CALL BEFORE YOU DIG
TO INSURE SAFE, TROUBLE-FREE EXCAVATING.
TO LOCATE UNDERGROUND UTILITY PIPE AND
CABLE ANYWHERE IN CONNECTICUT, CALL 48
HOURS IN ADVANCE.
TOLL FREE, STATEWIDE 1-800-922-4435

City of Hartford, Connecticut
Johnson and Richter, Inc.
Landscape Architect/Urban Designer
Hartford, Connecticut
BJFW
Electrical Engineer
Avon, Connecticut
Clarke-Tamascio, Inc.
Architect
Berkford, Connecticut

Buck & Buck
Civil Engineers
Hartford, Connecticut
Barkan & Mess, Inc.
Traffic Engineer
Branford, Connecticut
Igor Vechesloff
Surveyor
Hartford, Connecticut

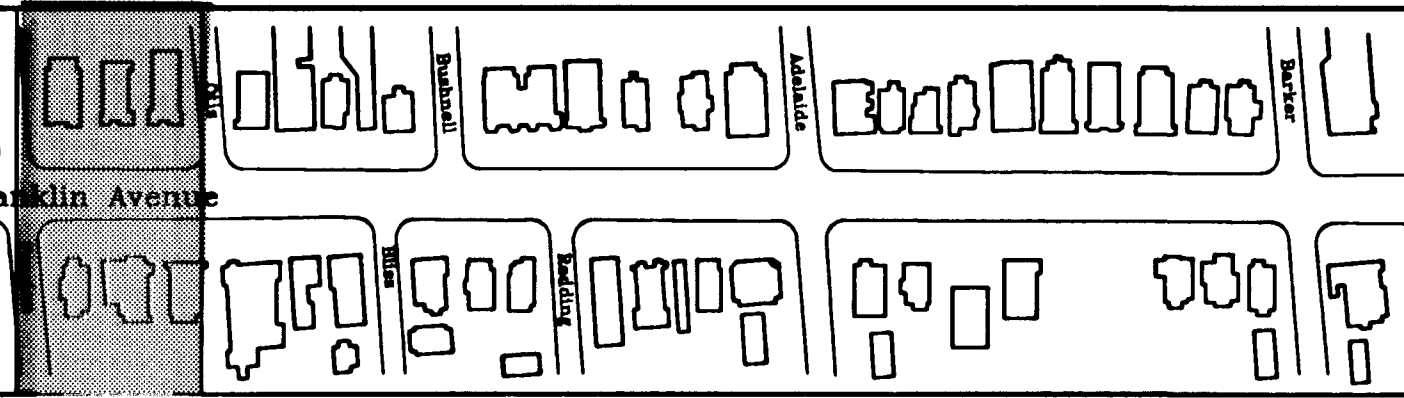

STREETSCAPE IMPROVEMENTS PROJECT FRANKLIN AVENUE

Hartford, Connecticut

Scale: 1" = 5'	Daybook No. 011121
Date: 1/06/99	Sheet Title
Revisions:	SECTIONS
	50+25 TO 52+00
	Dwg: WPA
	Chk: MBW
	Sheet No. 57